


NOTES


SEE TRAFFIC PLANS FOR LANE WIDTH, SEQUENCING, AND OTHER TRAFFIC CONTROL MEASURES FOR STAGING OF SURFACE PREPARATION AND SILANE DECK TREATMENT.

PROTECT TRAFFIC FROM REBOUND, DUST, OVERSPRAY, AND CONSTRUCTION ACTIVITIES. PROVIDE APPROPRIATE SHIELDING, AS REQUIRED AND/OR DIRECTED BY ENGINEER.

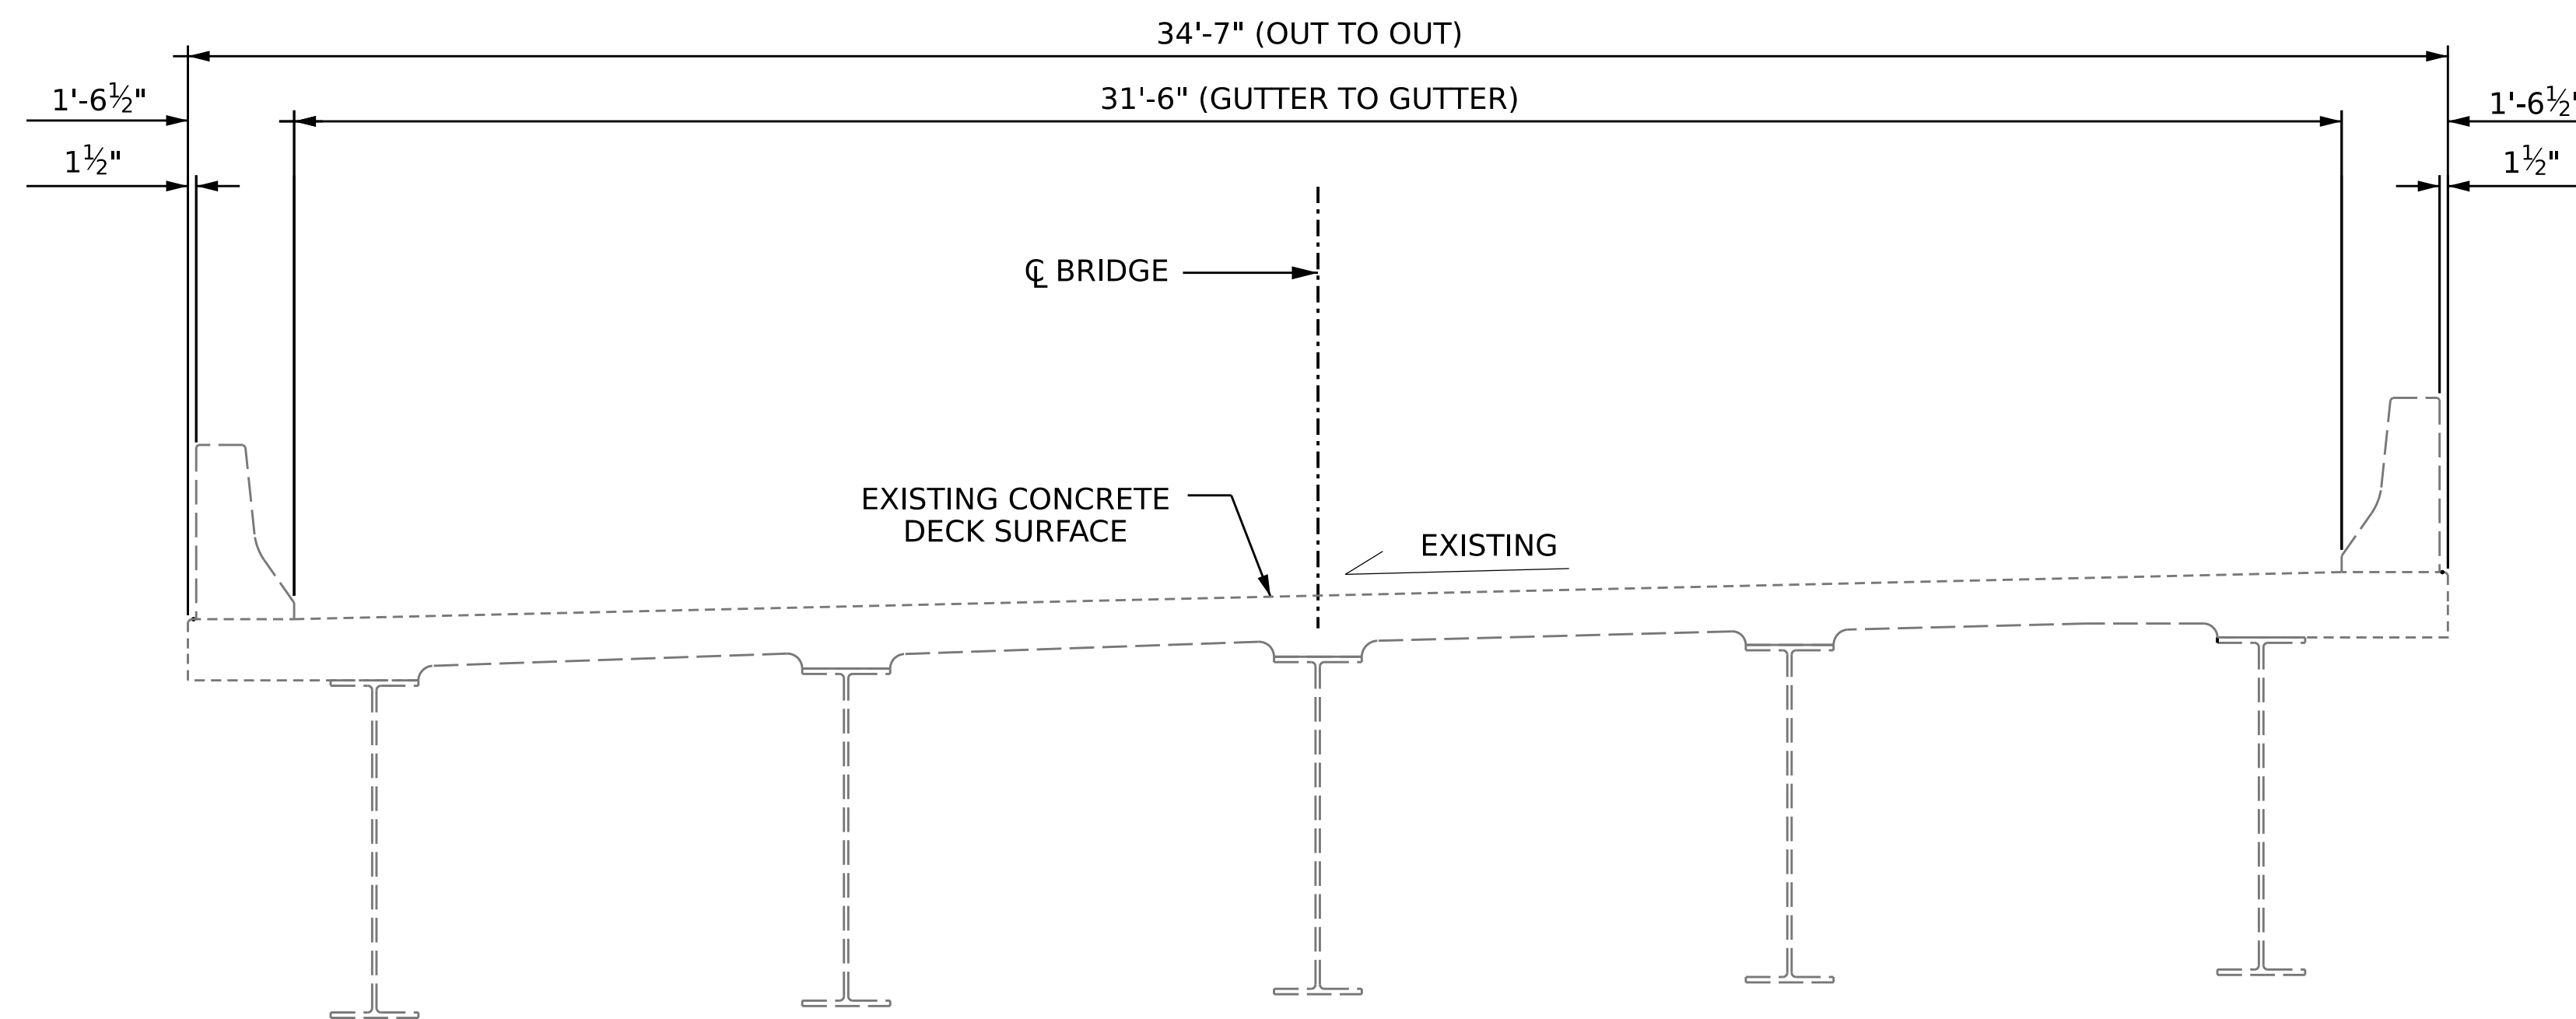


TYPICAL SECTION

(EXISTING)

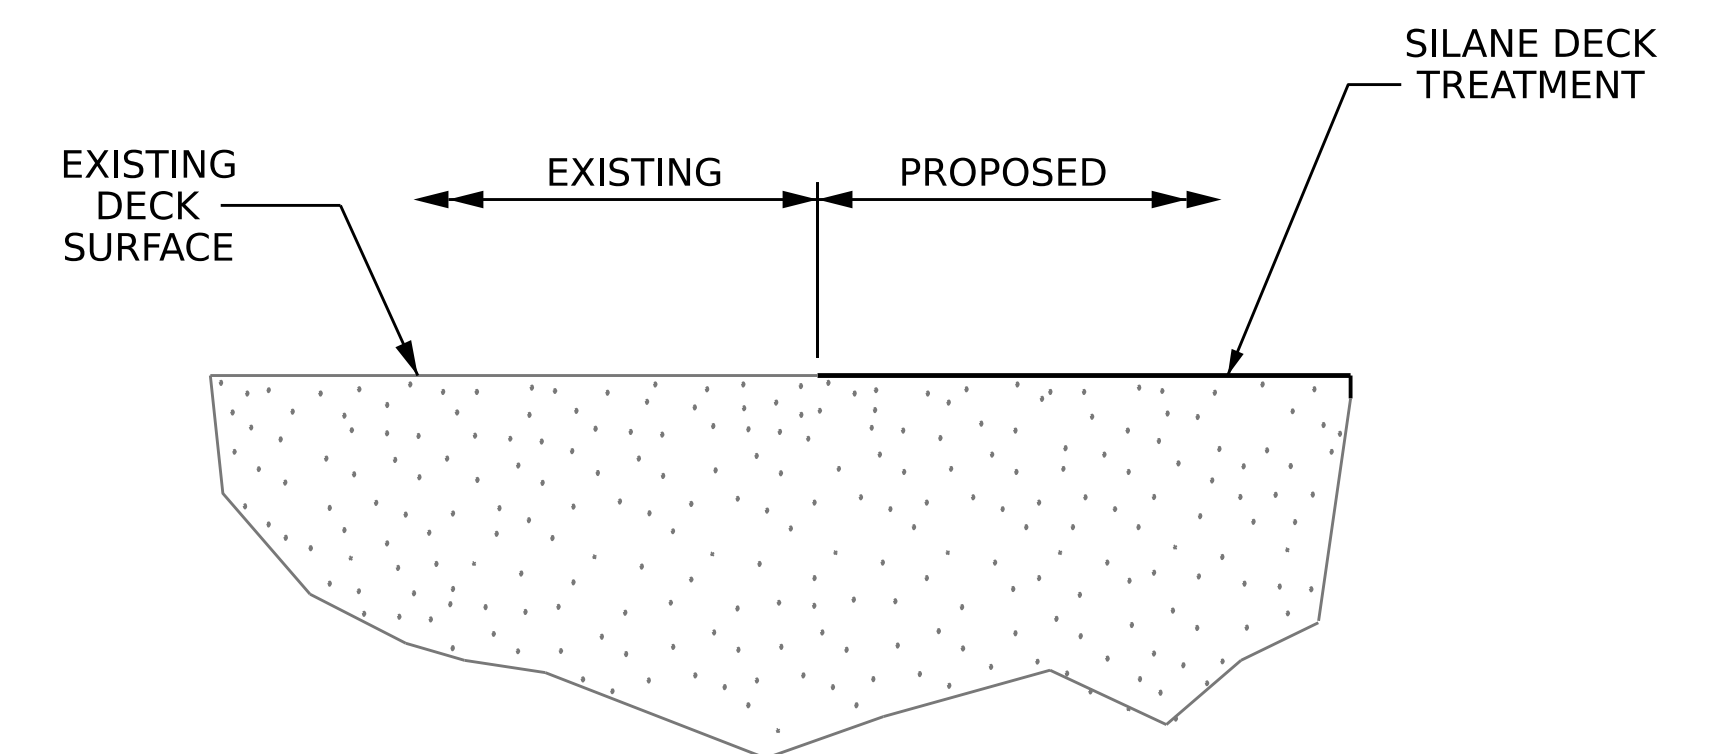

SILANE DECK TREATMENT DETAIL

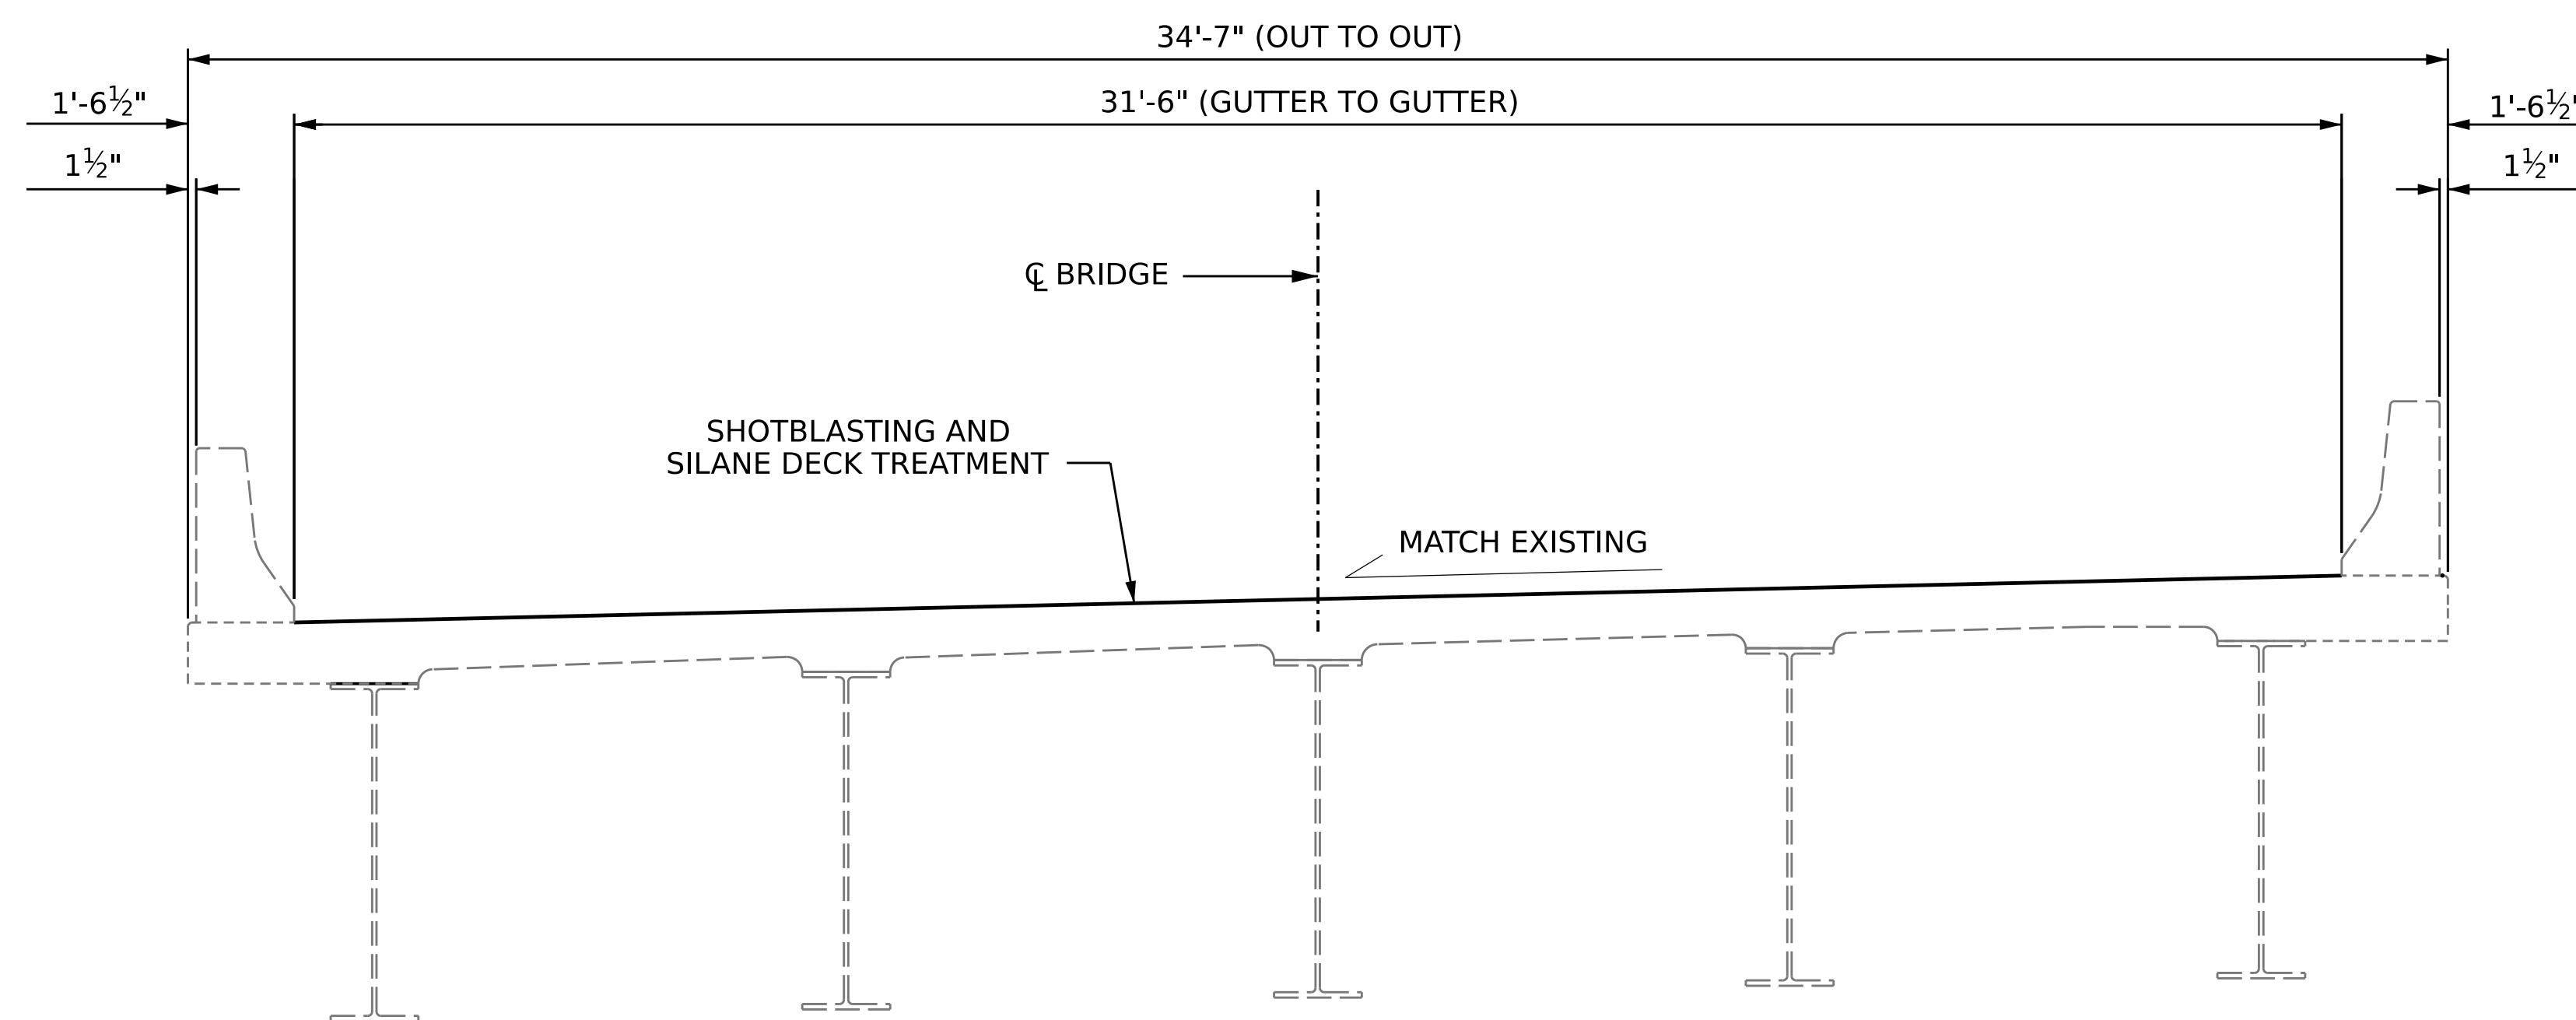

TYPICAL SECTION

(PROPOSED)

PROJECT NO. **15BPR.58**
CUMBERLAND COUNTY
BRIDGE NO. **250326**



STATE OF NORTH CAROLINA
DEPARTMENT OF TRANSPORTATION
RALEIGH

SUPERSTRUCTURE

TYPICAL SECTION
AND SILANE DECK
TREATMENT DETAILS

DOCUMENT NOT CONSIDERED
FINAL UNLESS ALL
SIGNATURES COMPLETED

REVISIONS						SHEET NO.
NO.	BY:	DATE:	NO.	BY:	DATE:	
1			3			S1-3
2			4			TOTAL SHEETS
						5

DRAWN BY : G. AYES DATE : 09/2021
CHECKED BY : A. G. ABRAHA DATE : 10/2022
DESIGN ENGINEER OF RECORD: _____ DATE : _____