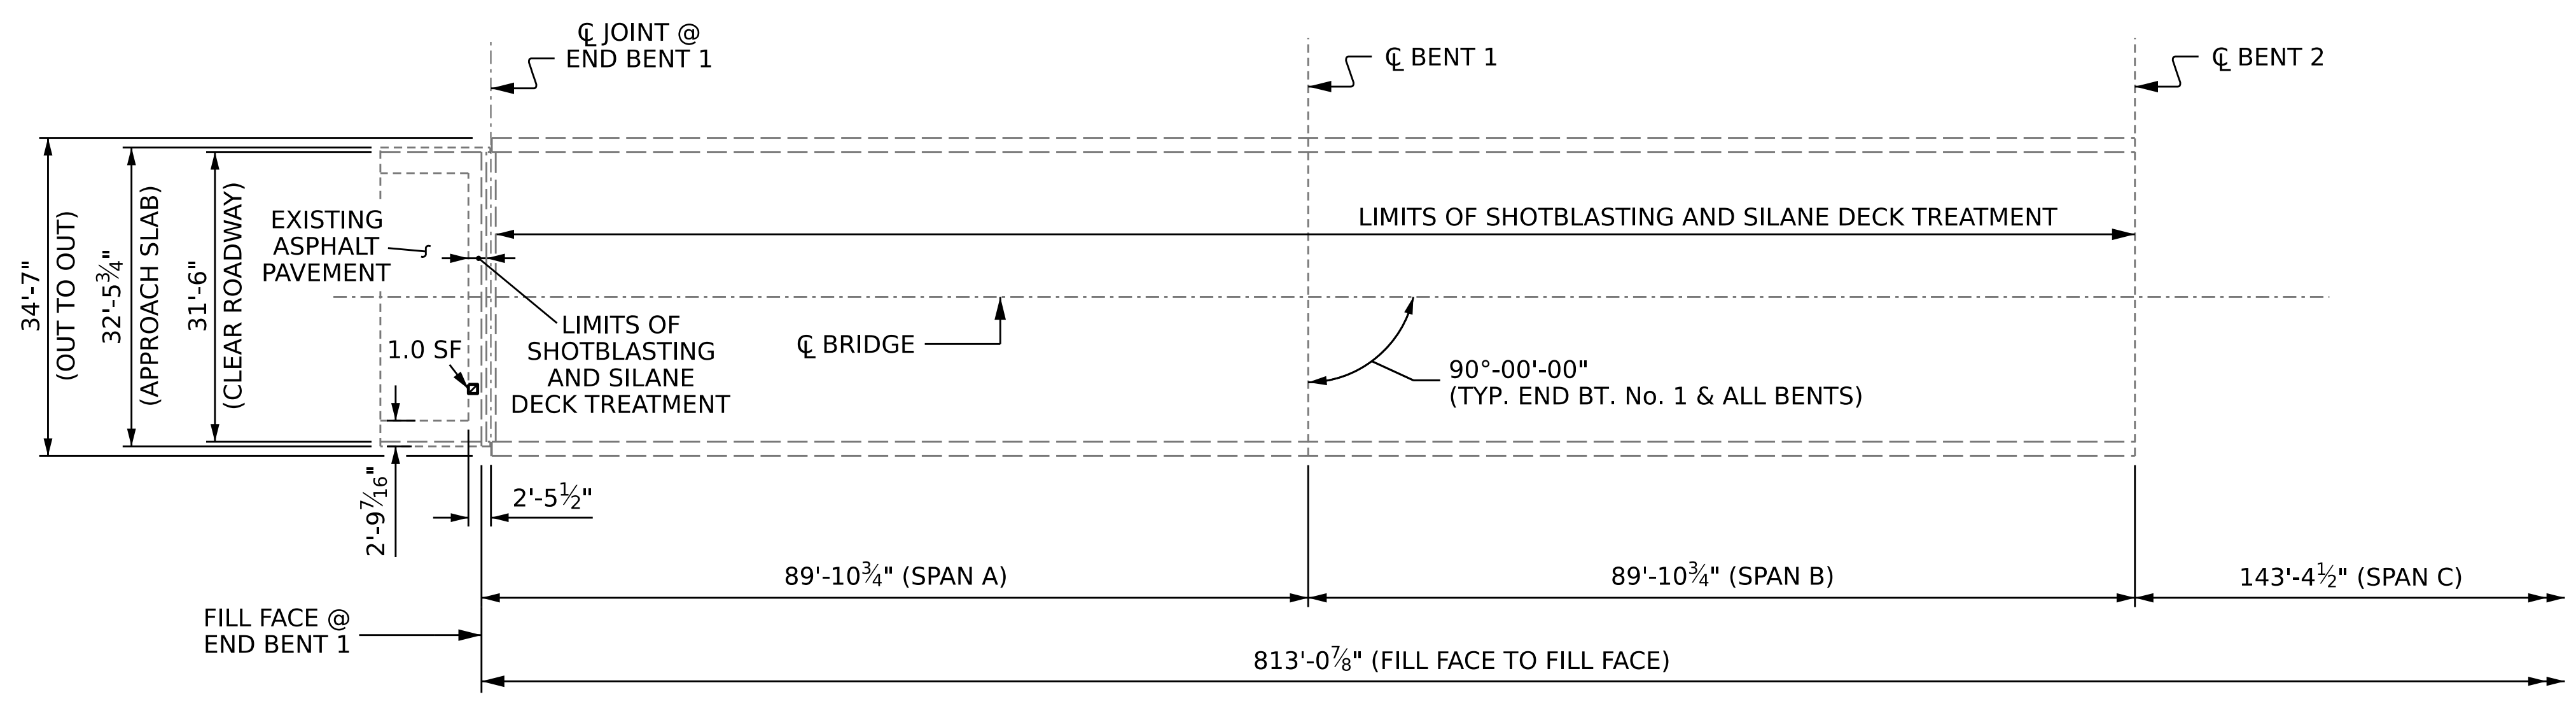


SUMMARY OF QUANTITIES FOR SPANS A-D AND APPROACH SLAB 1


	ESTIMATE	ACTUAL
SHOTBLASTING BRIDGE DECK	1,438.1 SY	
SILANE DECK TREATMENT	1,438.1 SY	
CONCRETE DECK REPAIR FOR SILANE DECK TREATMENT	1.0 SF	

NOTES

SEE SPECIAL PROVISIONS FOR SILANE DECK TREATMENT.
SEE SPECIAL PROVISIONS FOR CONCRETE DECK REPAIR FOR SILANE DECK TREATMENT.


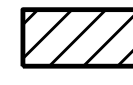


PLAN OF SPANS

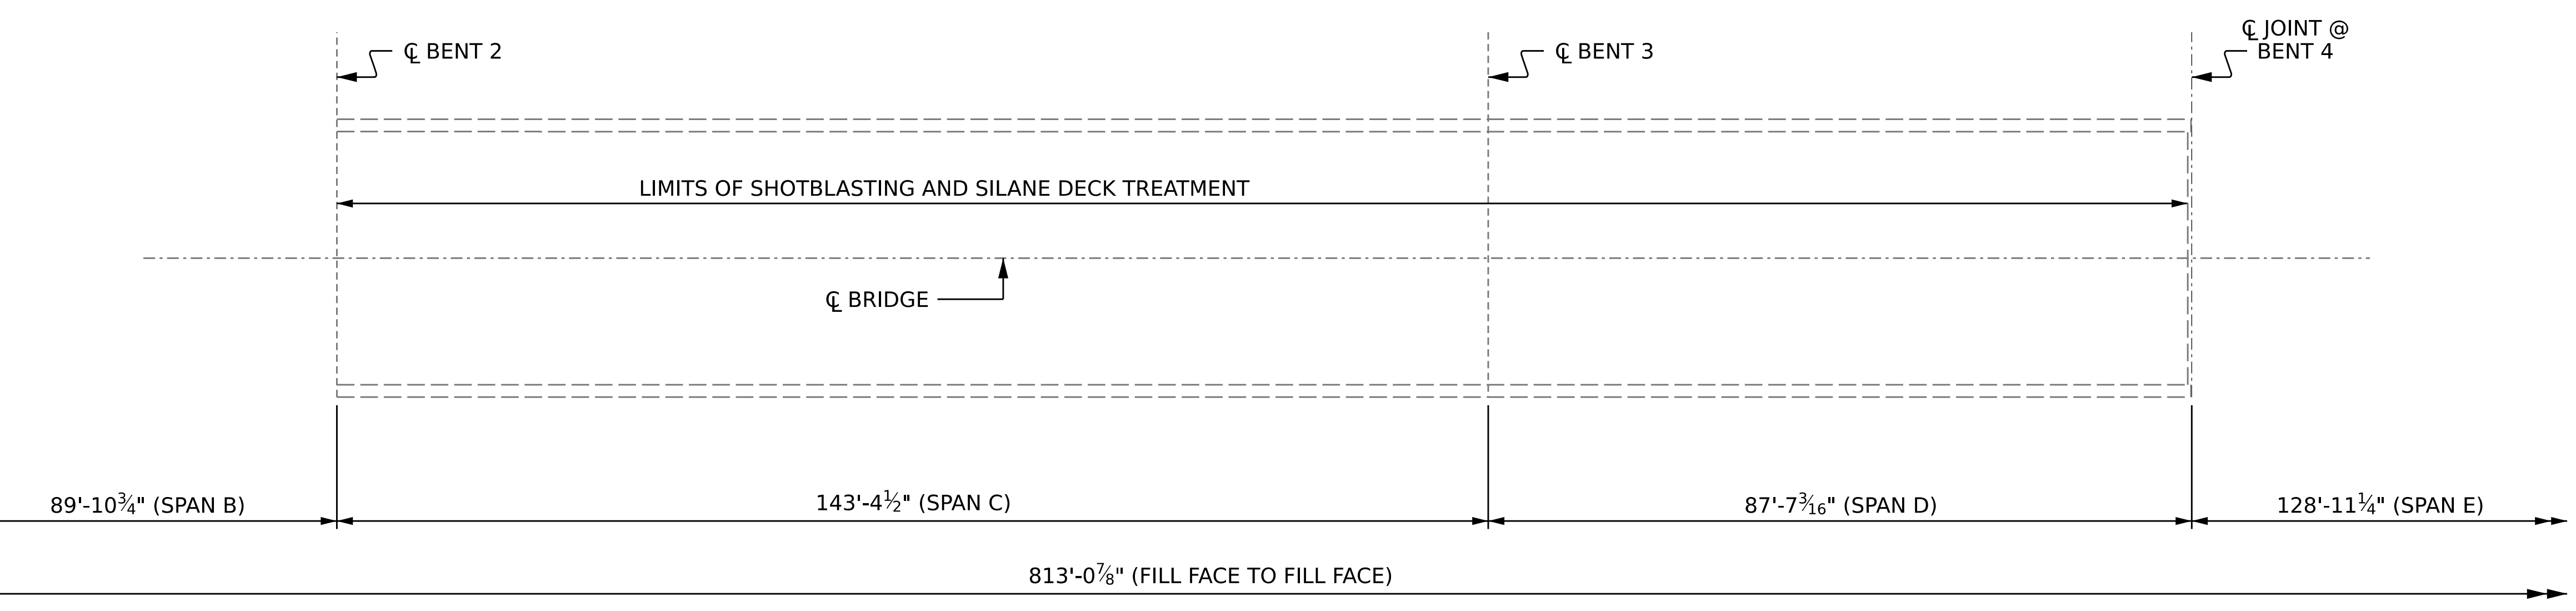

PLAN OF SPANS

REPAIR KEY

-  - SHOTBLASTING AND SILANE DECK TREATMENT
-  - CONCRETE DECK REPAIR FOR SILANE DECK TREATMENT

PROJECT NO. **15BPR.58**
CUMBERLAND COUNTY
 BRIDGE NO. **250326**

SHEET 1 OF 2



STATE OF NORTH CAROLINA
 DEPARTMENT OF TRANSPORTATION
 RALEIGH

SILANE DECK TREATMENT

DRAWN BY : G. AYES DATE : 8/2021
 CHECKED BY : A. G. ABRAHA DATE : 10/2022
 DESIGN ENGINEER OF RECORD: _____ DATE : _____

DOCUMENT NOT CONSIDERED
 FINAL UNLESS ALL
 SIGNATURES COMPLETED

REVISIONS						SHEET NO.
NO.	BY:	DATE:	NO.	BY:	DATE:	S1-4
1			3			TOTAL SHEETS
2			4			5