



**SUMMARY OF QUANTITIES FOR SPANS E-G  
AND APPROACH SLAB 2**

	ESTIMATE	ACTUAL
SHOTBLASTING BRIDGE DECK	1,408.5 SY	
SILANE DECK TREATMENT	1,408.5 SY	
CONCRETE DECK REPAIR FOR SILANE DECK TREATMENT	0 SF	

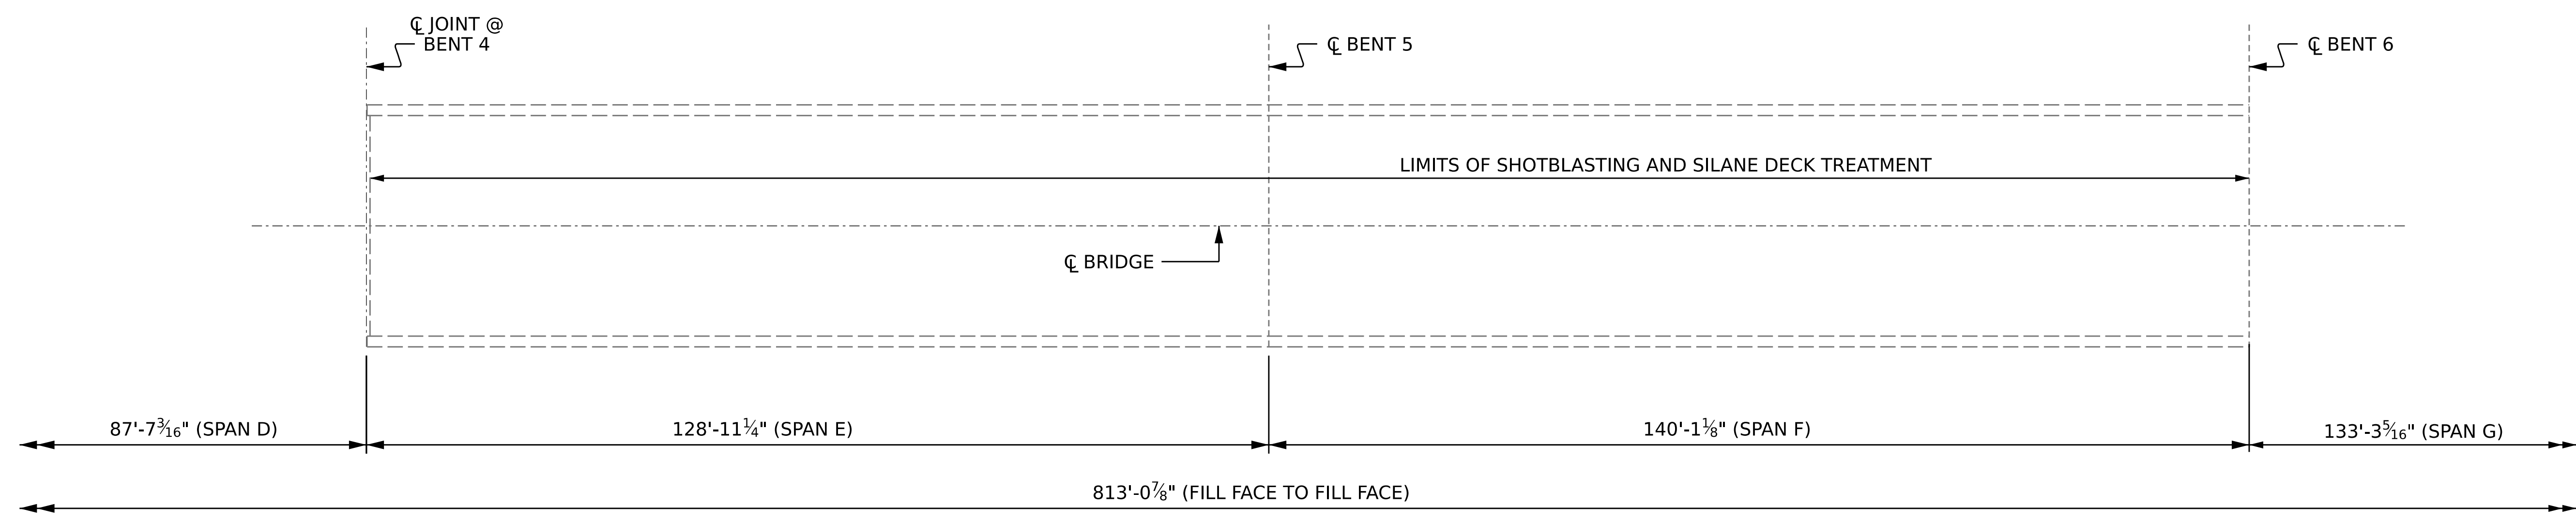

**PLAN OF SPANS**

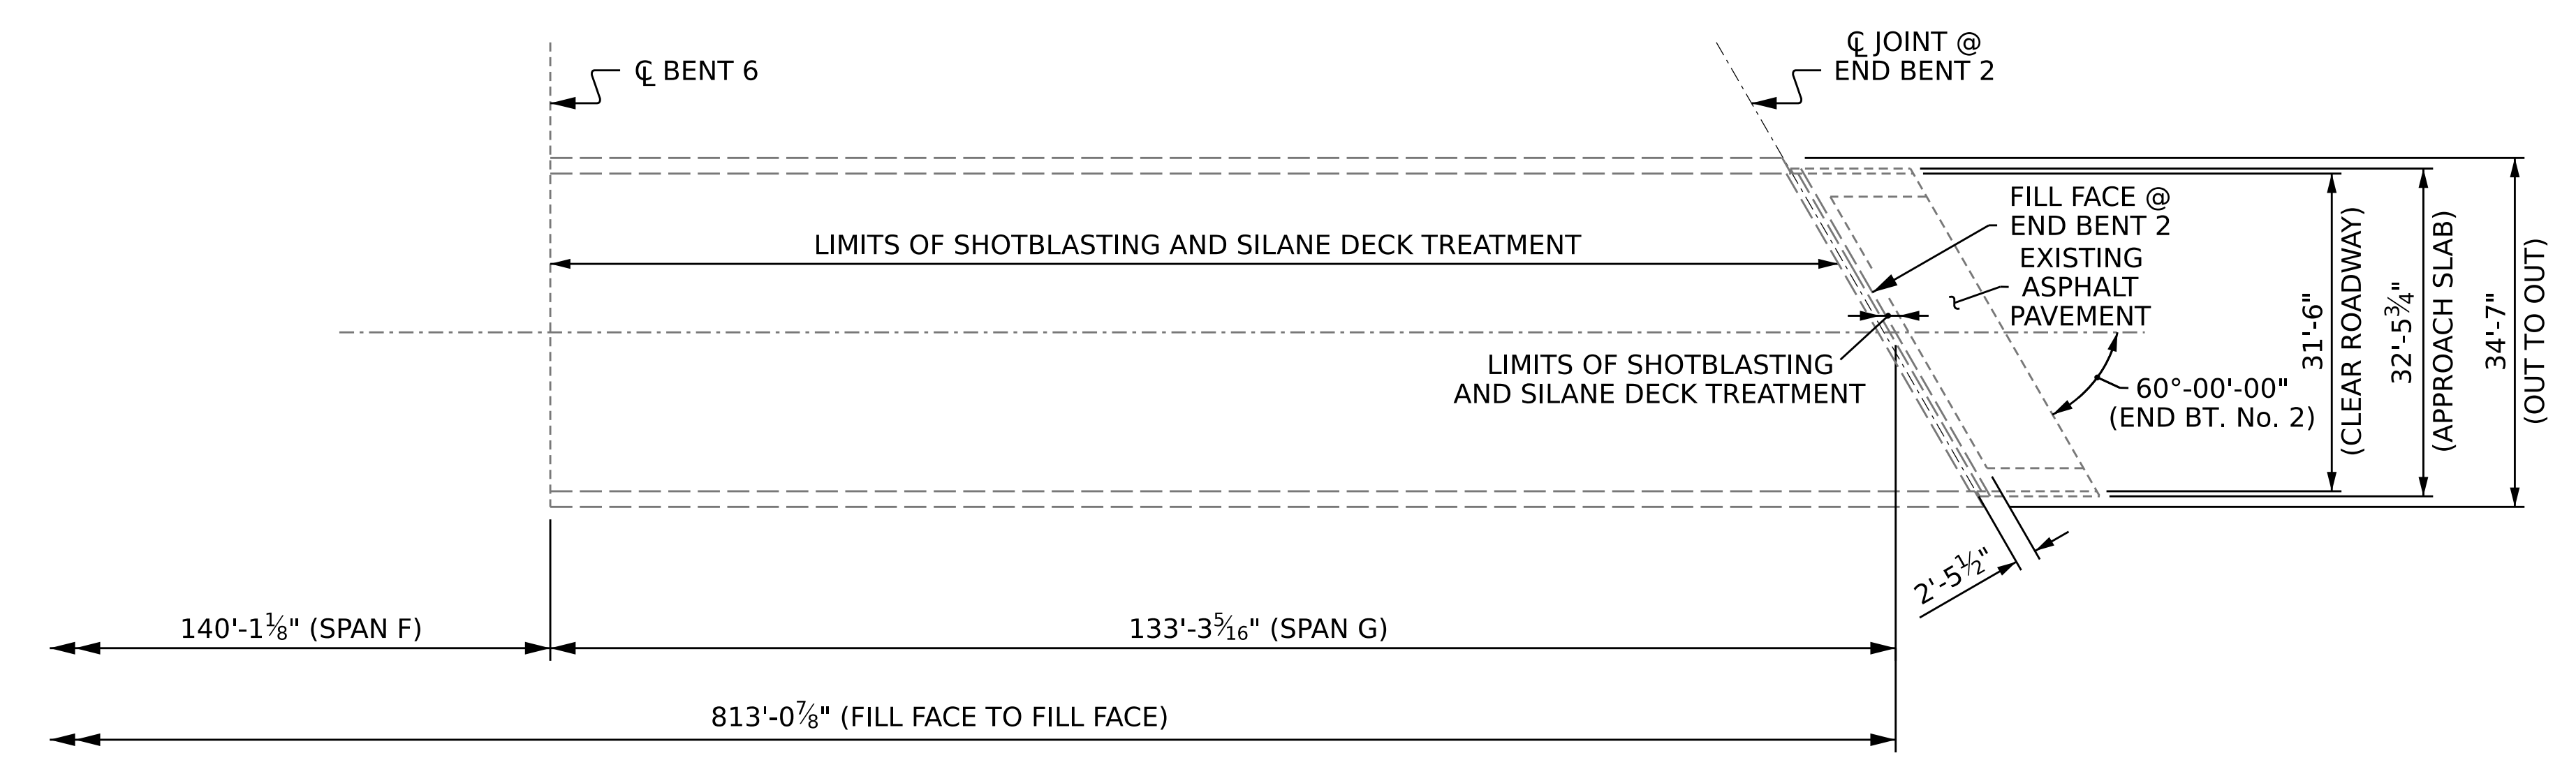

**PLAN OF SPANS**

PROJECT NO. **15BPR.58**  
**CUMBERLAND** COUNTY  
 BRIDGE NO. **250326**  
 SHEET 2 OF 2



STATE OF NORTH CAROLINA  
 DEPARTMENT OF TRANSPORTATION  
 RALEIGH

**SILANE DECK TREATMENT**

DRAWN BY : G. AYES DATE : 08/2021  
 CHECKED BY : A. G. ABRAHA DATE : 10/2022  
 DESIGN ENGINEER OF RECORD: \_\_\_\_\_ DATE : \_\_\_\_\_

DOCUMENT NOT CONSIDERED  
 FINAL UNLESS ALL  
 SIGNATURES COMPLETED

REVISIONS						SHEET NO.
NO.	BY:	DATE:	NO.	BY:	DATE:	S1-5
1			3			TOTAL SHEETS
2			4			5