


SECTION ALONG CL BRIDGE

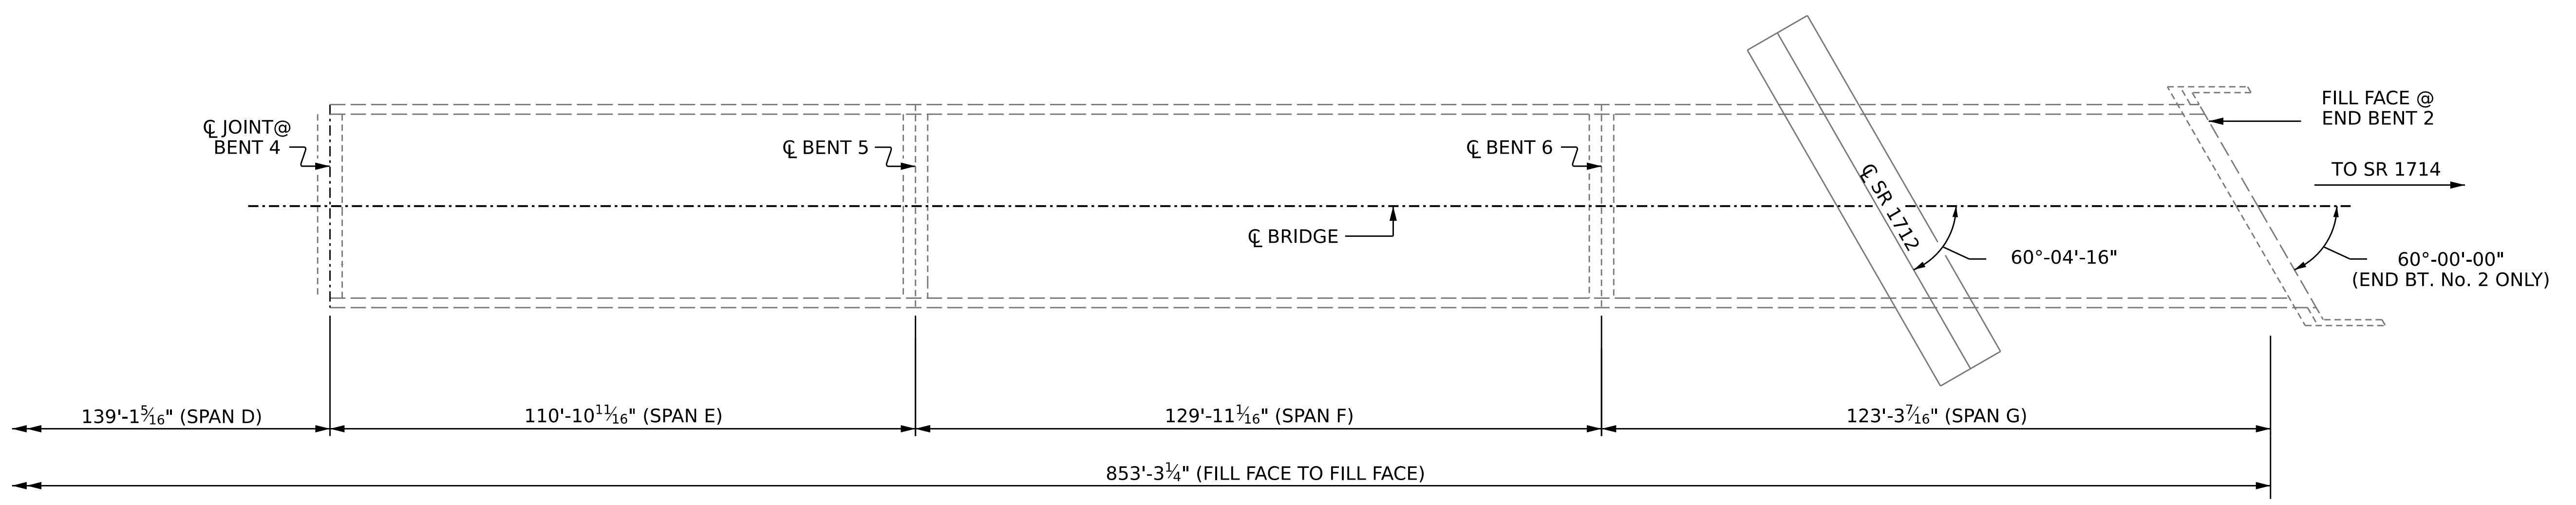


PLAN

(FOOTINGS, COLUMNS AND PILES NOT SHOWN IN PLAN VIEW FOR CLARITY)

PROJECT NO. **15BPR.58**
CUMBERLAND COUNTY
 BRIDGE NO. **250327**
 SHEET 2 OF 2 MILEPOST - 35.41

STATE OF NORTH CAROLINA
 DEPARTMENT OF TRANSPORTATION
 RALEIGH
GENERAL DRAWING
 FOR BRIDGE ON I-95 N
 OVER CARVERS CREEK,
 NSRR, AND SR 1712
 BETWEEN US 401 & SR 1714

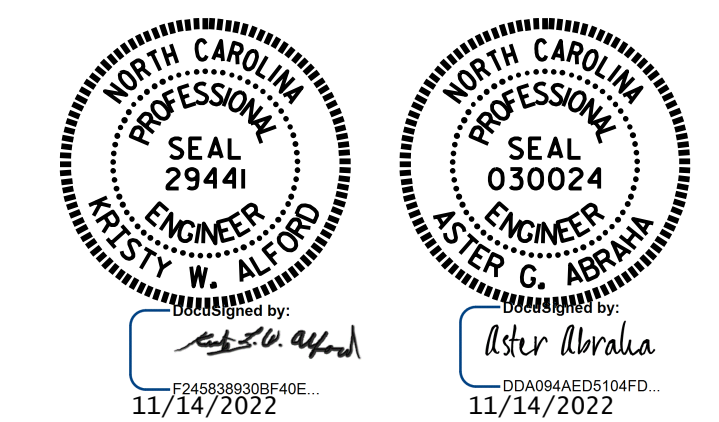

DRAWN BY : G. AYES DATE : 8/2021
 CHECKED BY : A. G. ABRAHA DATE : 10/2022
 DESIGN ENGINEER OF RECORD: _____ DATE : _____

DOCUMENT NOT CONSIDERED
 FINAL UNLESS ALL
 SIGNATURES COMPLETED

REVISIONS						SHEET NO.
NO.	BY:	DATE:	NO.	BY:	DATE:	S2-2
1			3			TOTAL SHEETS 5
2			4			