


**TYPICAL SECTION**

(EXISTING)

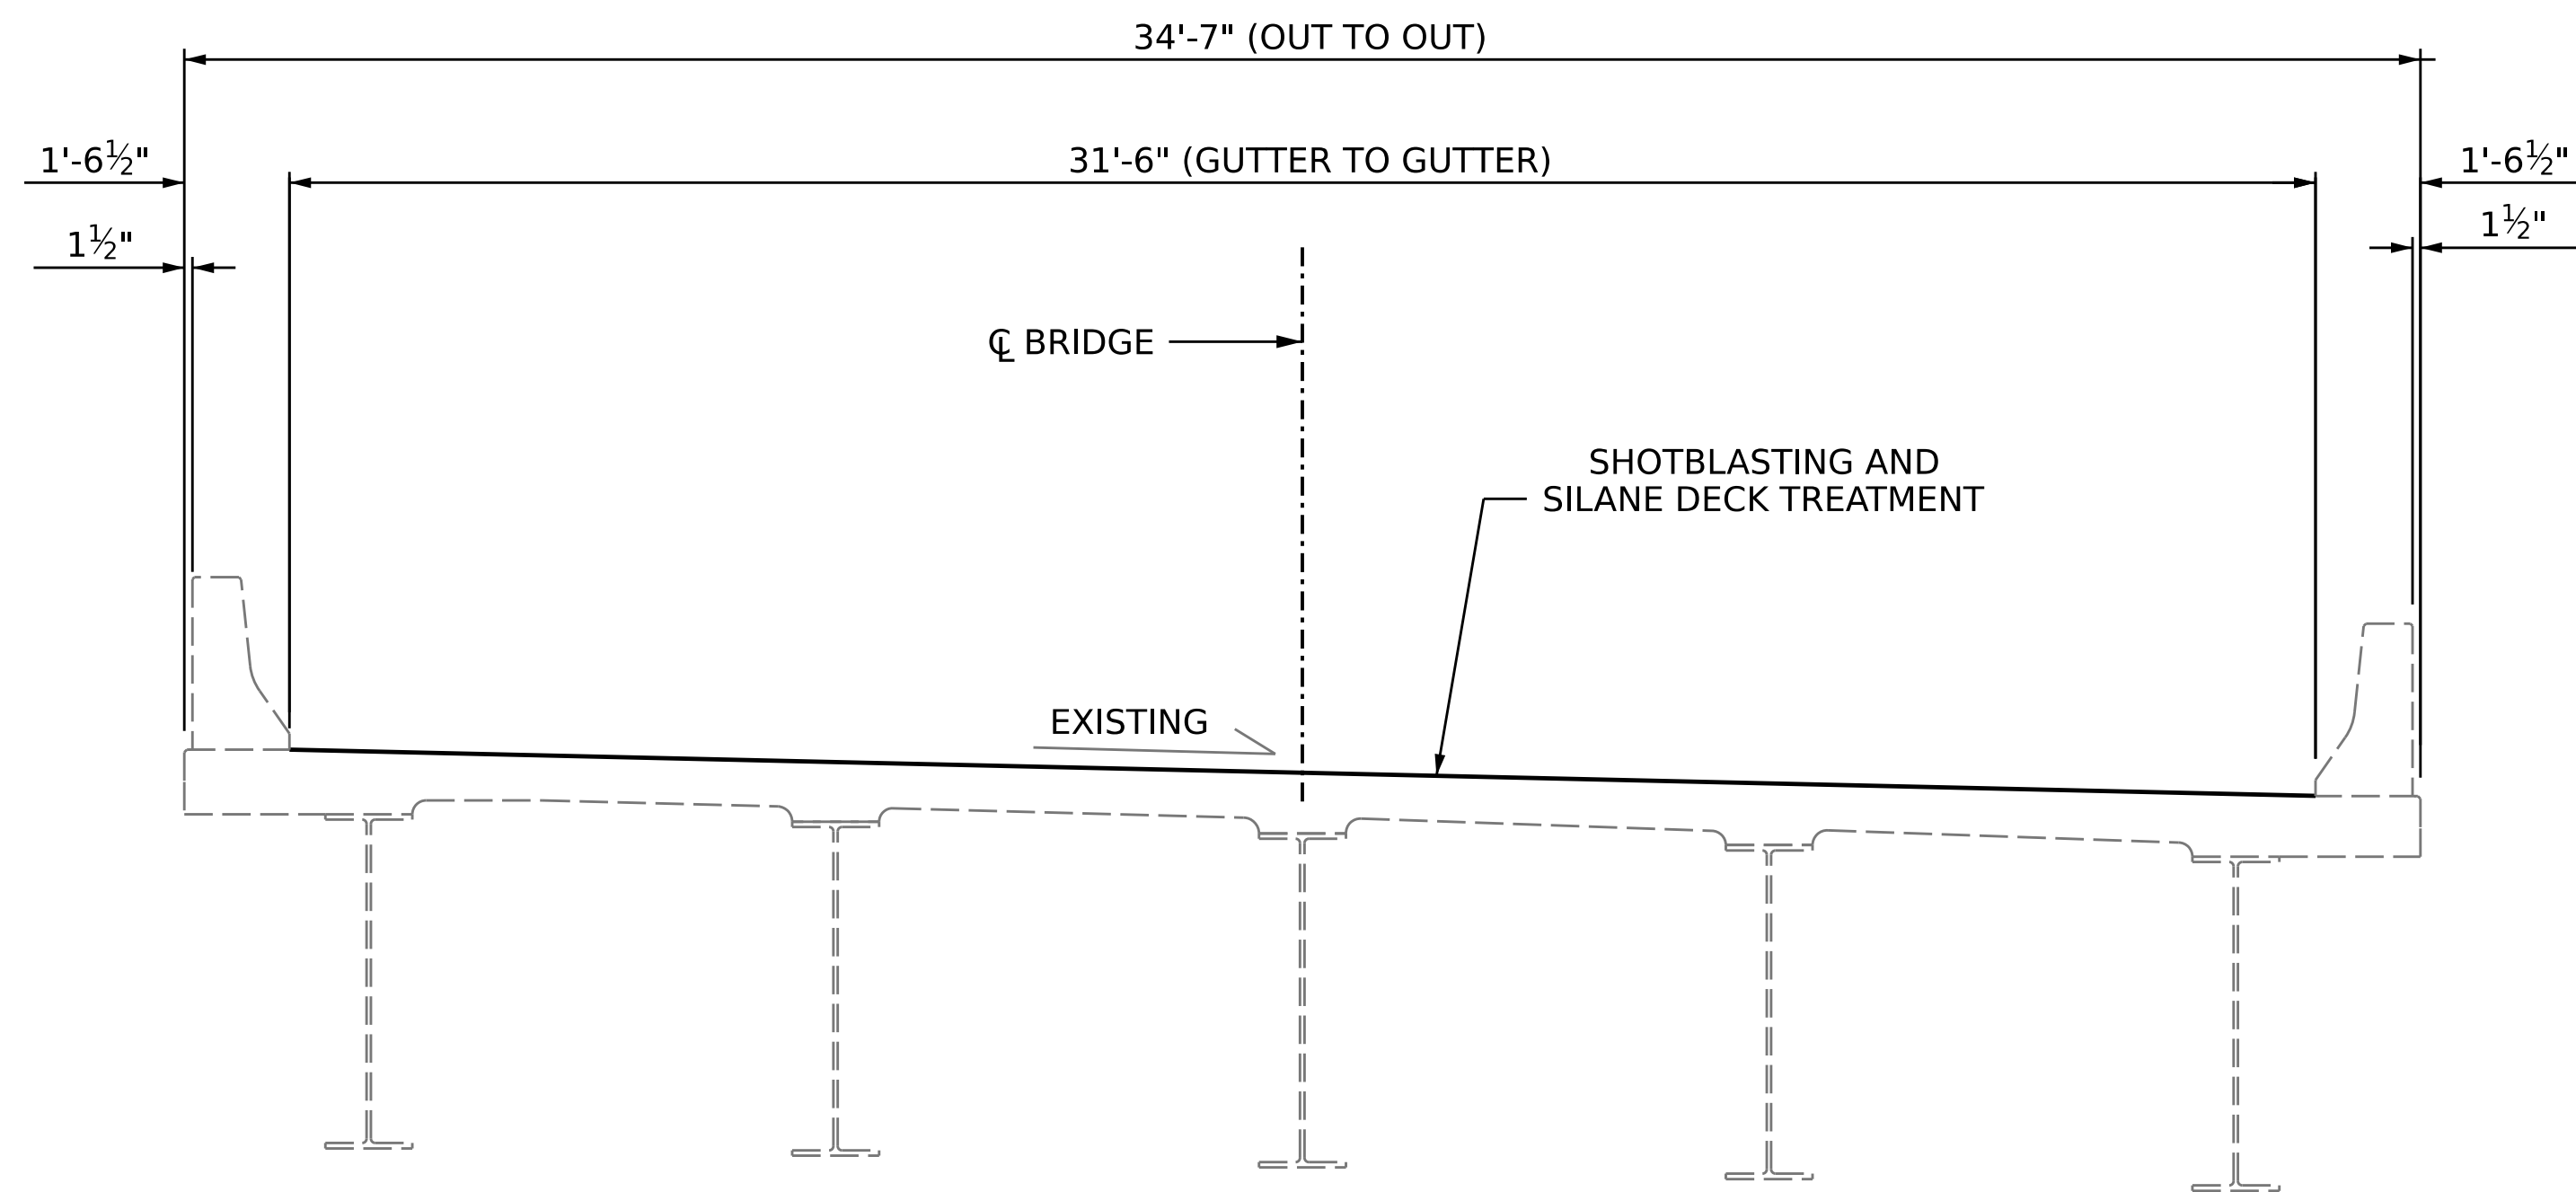


**TYPICAL SECTION**

(PROPOSED)

**NOTES**

SEE TRAFFIC PLANS FOR LANE WIDTH, SEQUENCING, AND OTHER TRAFFIC CONTROL MEASURES FOR STAGING OF SURFACE PREPARATION AND SILANE DECK TREATMENT.

PROTECT TRAFFIC FROM REBOUND, DUST, OVERSPRAY, AND CONSTRUCTION ACTIVITIES. PROVIDE APPROPRIATE SHIELDING, AS REQUIRED AND/OR DIRECTED BY THE ENGINEER.

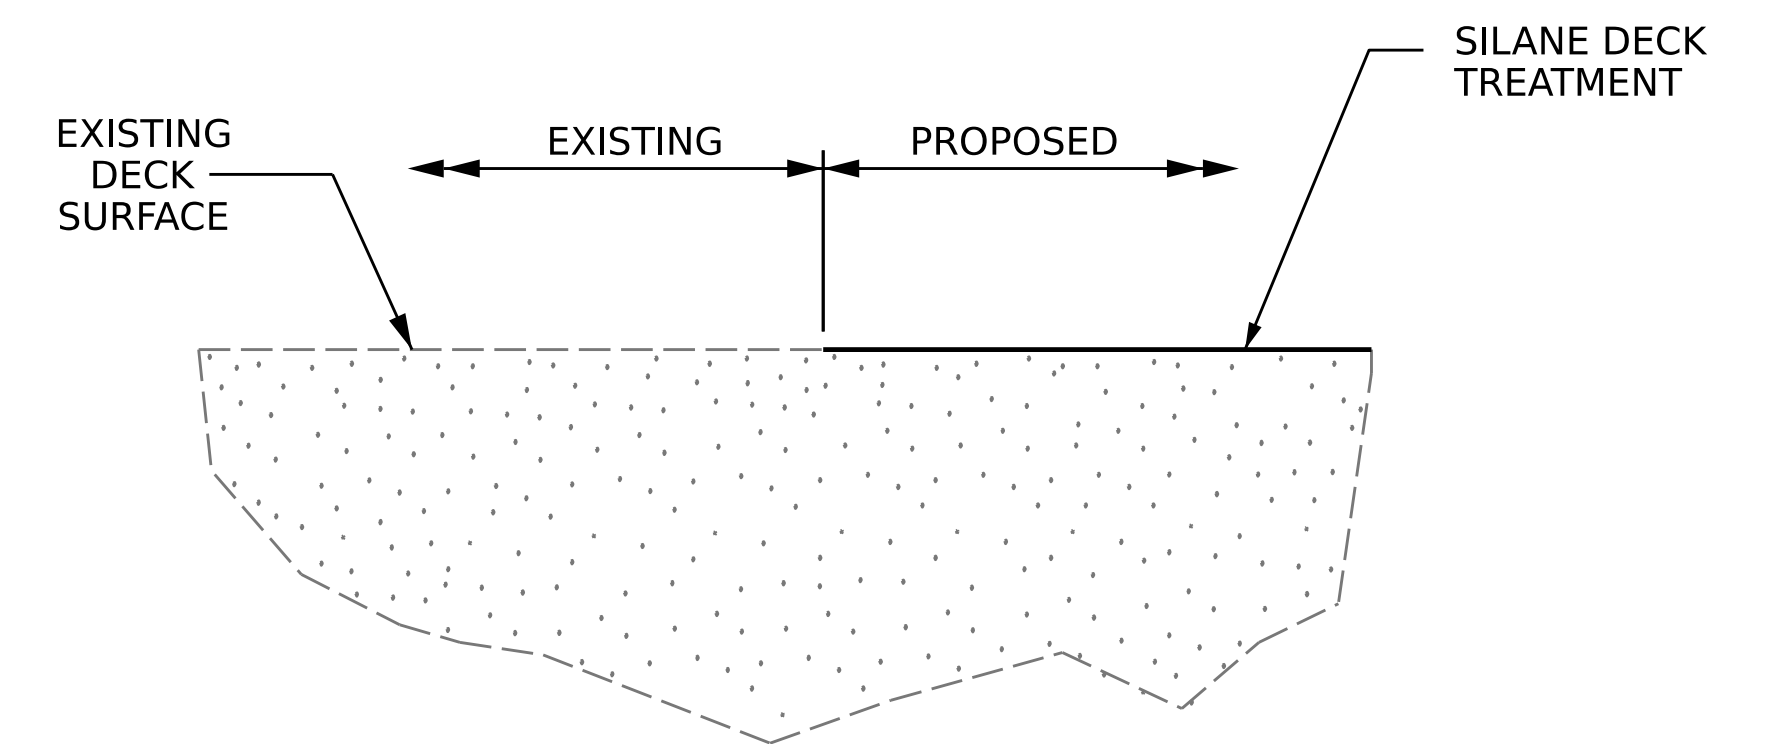

**SILANE DECK TREATMENT DETAIL**

PROJECT NO. 15BPR.58  
CUMBERLAND COUNTY  
 BRIDGE NO. 250327



STATE OF NORTH CAROLINA  
 DEPARTMENT OF TRANSPORTATION  
 RALEIGH

**SUPERSTRUCTURE**  
 TYPICAL SECTION  
 AND SILANE DECK  
 TREATMENT DETAILS

DRAWN BY : G. AYES DATE : 09/2021  
 CHECKED BY : \_\_\_\_\_ DATE : \_\_\_\_\_  
 DESIGN ENGINEER OF RECORD : \_\_\_\_\_ DATE : \_\_\_\_\_

DOCUMENT NOT CONSIDERED  
 FINAL UNLESS ALL  
 SIGNATURES COMPLETED

REVISIONS						SHEET NO.
NO.	BY:	DATE:	NO.	BY:	DATE:	
1			3			S2-3
2			4			TOTAL SHEETS 5