


SUMMARY OF QUANTITIES FOR SPANS A-D AND APPROACH SLAB 1

	ESTIMATE	ACTUAL
SHOTBLASTING BRIDGE DECK	1,712.6 SY	
SILANE DECK TREATMENT	1,712.6 SY	
CONCRETE DECK REPAIR FOR SILANE DECK TREATMENT	0 SY	

NOTES


SEE SPECIAL PROVISIONS FOR SILANE DECK TREATMENT.
SEE SPECIAL PROVISIONS FOR CONCRETE DECK REPAIR FOR SILANE DECK TREATMENT.

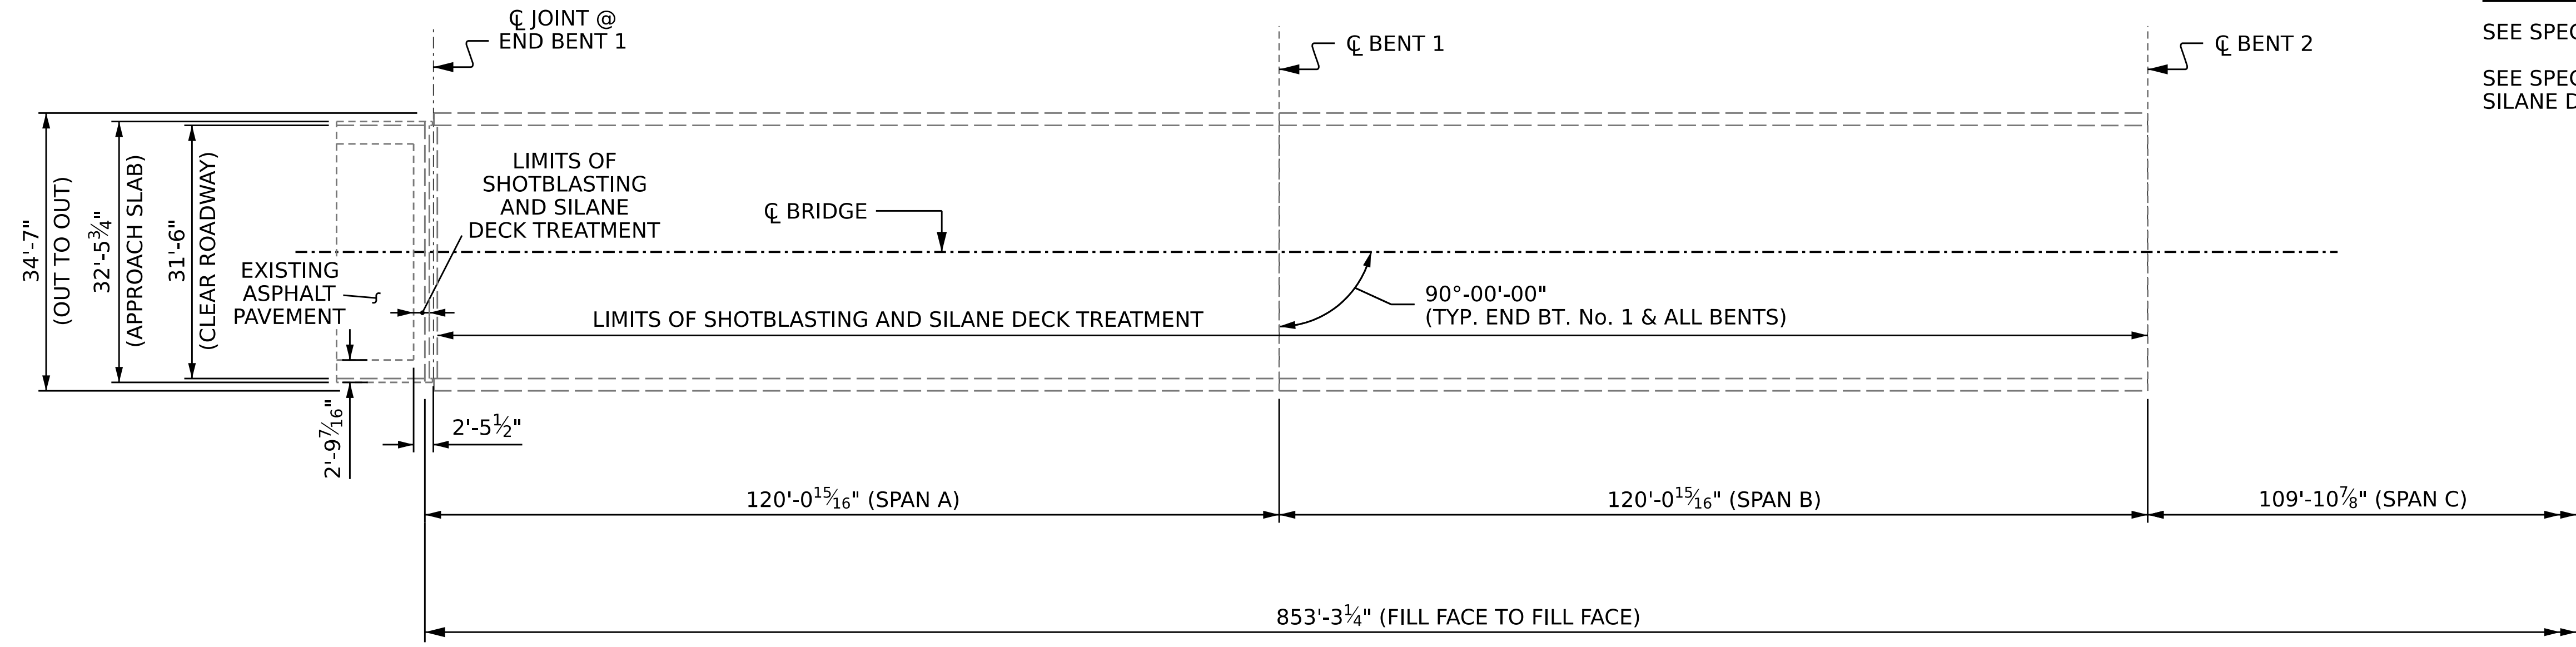

PLAN OF SPANS

REPAIR KEY

- SHOTBLASTING AND SILANE DECK TREATMENT
- CONCRETE DECK REPAIR FOR SILANE DECK TREATMENT

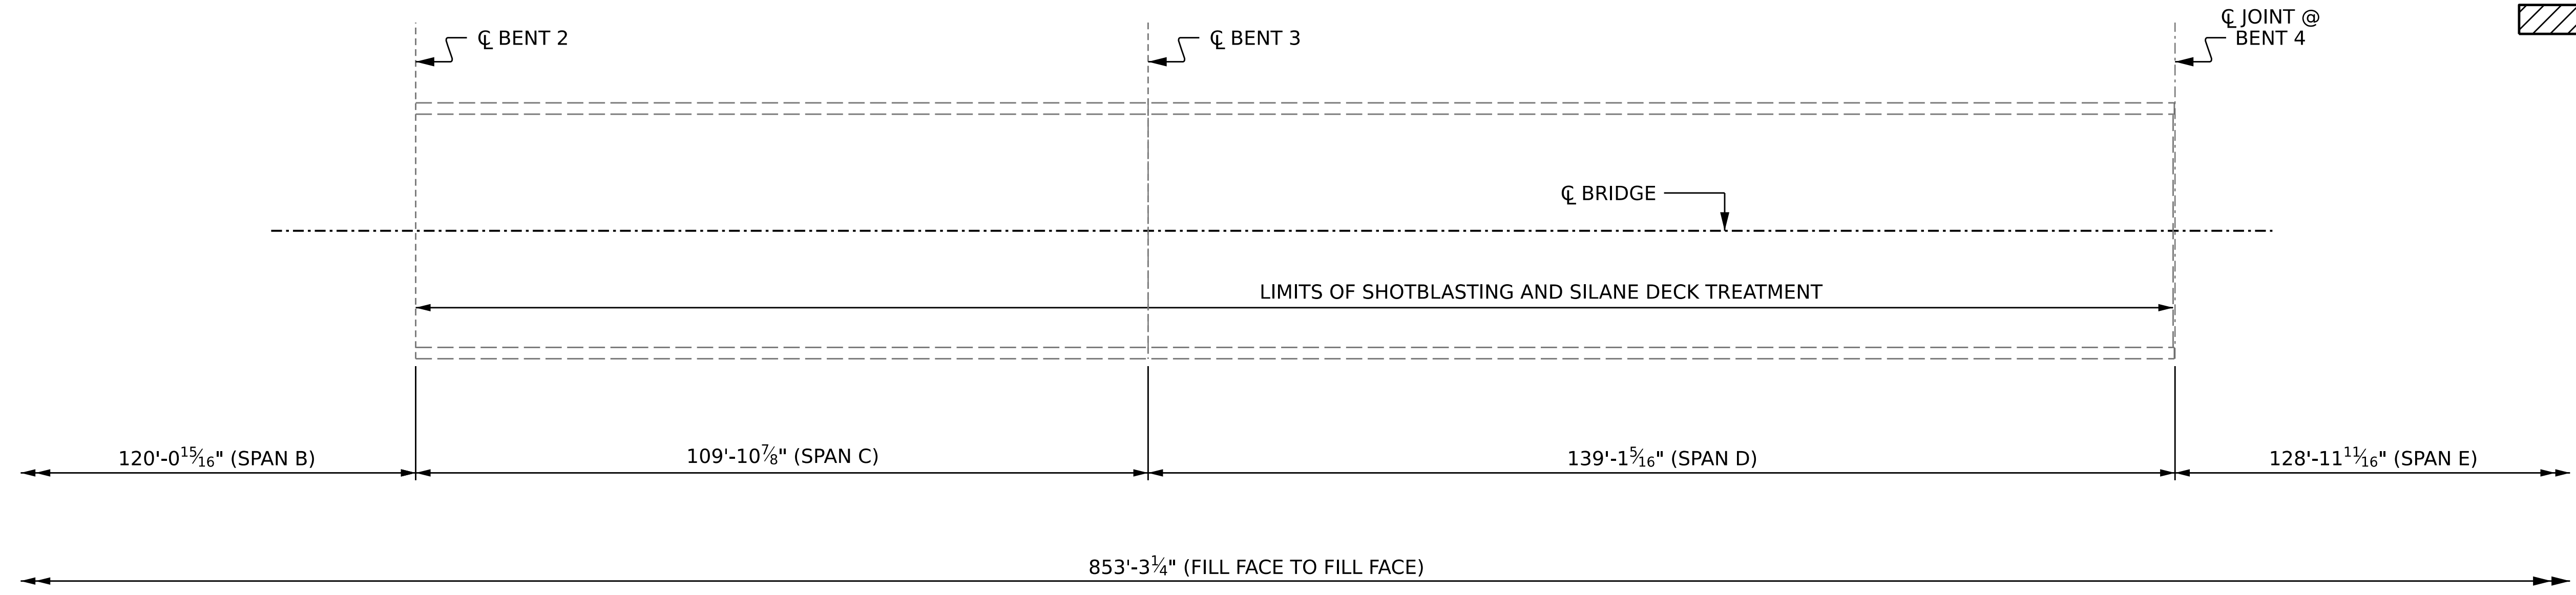

PLAN OF SPANS

PROJECT NO. **15BPR.58**
CUMBERLAND COUNTY
BRIDGE NO. **250327**

SHEET 1 OF 2

STATE OF NORTH CAROLINA
DEPARTMENT OF TRANSPORTATION
RALEIGH

SILANE DECK TREATMENT



DRAWN BY : G. AYES DATE : 8/2021
CHECKED BY : A. G. ABRAHA DATE : 10/2022
DESIGN ENGINEER OF RECORD: _____ DATE : _____

DOCUMENT NOT CONSIDERED
FINAL UNLESS ALL
SIGNATURES COMPLETED

REVISIONS						SHEET NO.
NO.	BY:	DATE:	NO.	BY:	DATE:	S2-4
1			3			TOTAL SHEETS
2			4			5