


SUMMARY OF QUANTITIES FOR SPANS E-G AND APPROACH SLAB 2


	ESTIMATE	ACTUAL
SHOTBLASTING BRIDGE DECK	1,274.7 SY	
SILANE DECK TREATMENT	1,274.7 SY	
CONCRETE DECK REPAIR FOR SILANE DECK TREATMENT	2.0 SF	

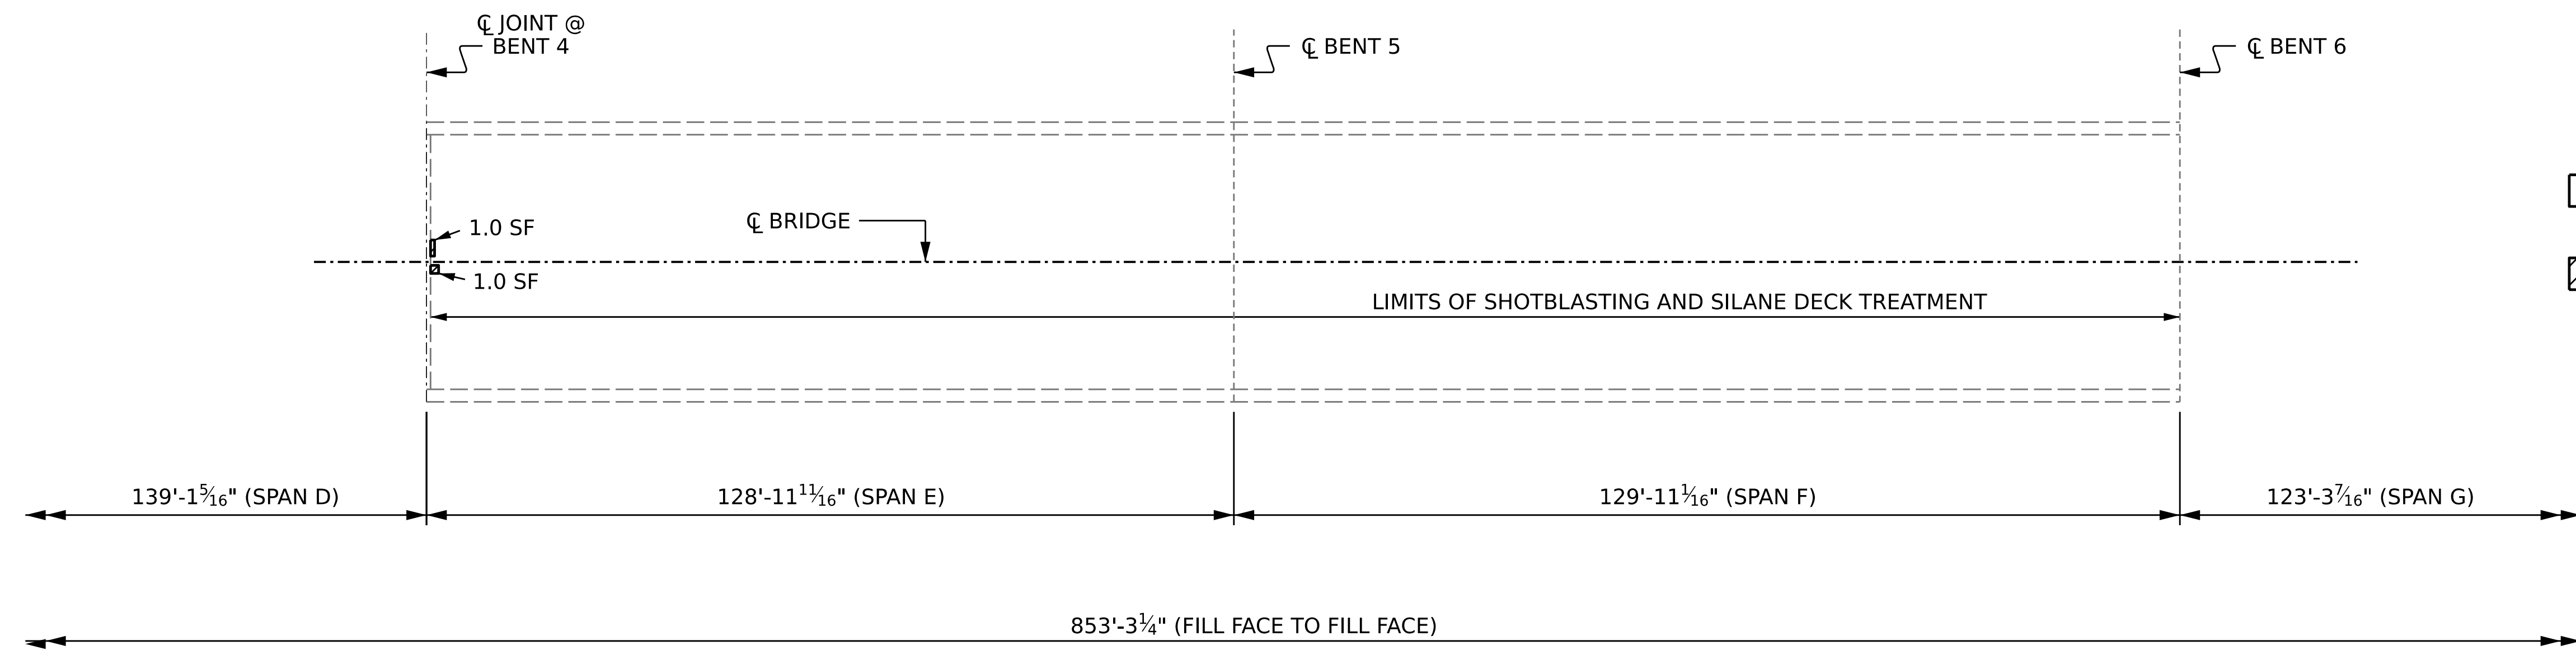

PLAN OF SPANS

REPAIR KEY

- [White box] - SHOTBLASTING AND SILANE DECK TREATMENT
- [Hatched box] - CONCRETE DECK REPAIR FOR SILANE DECK TREATMENT

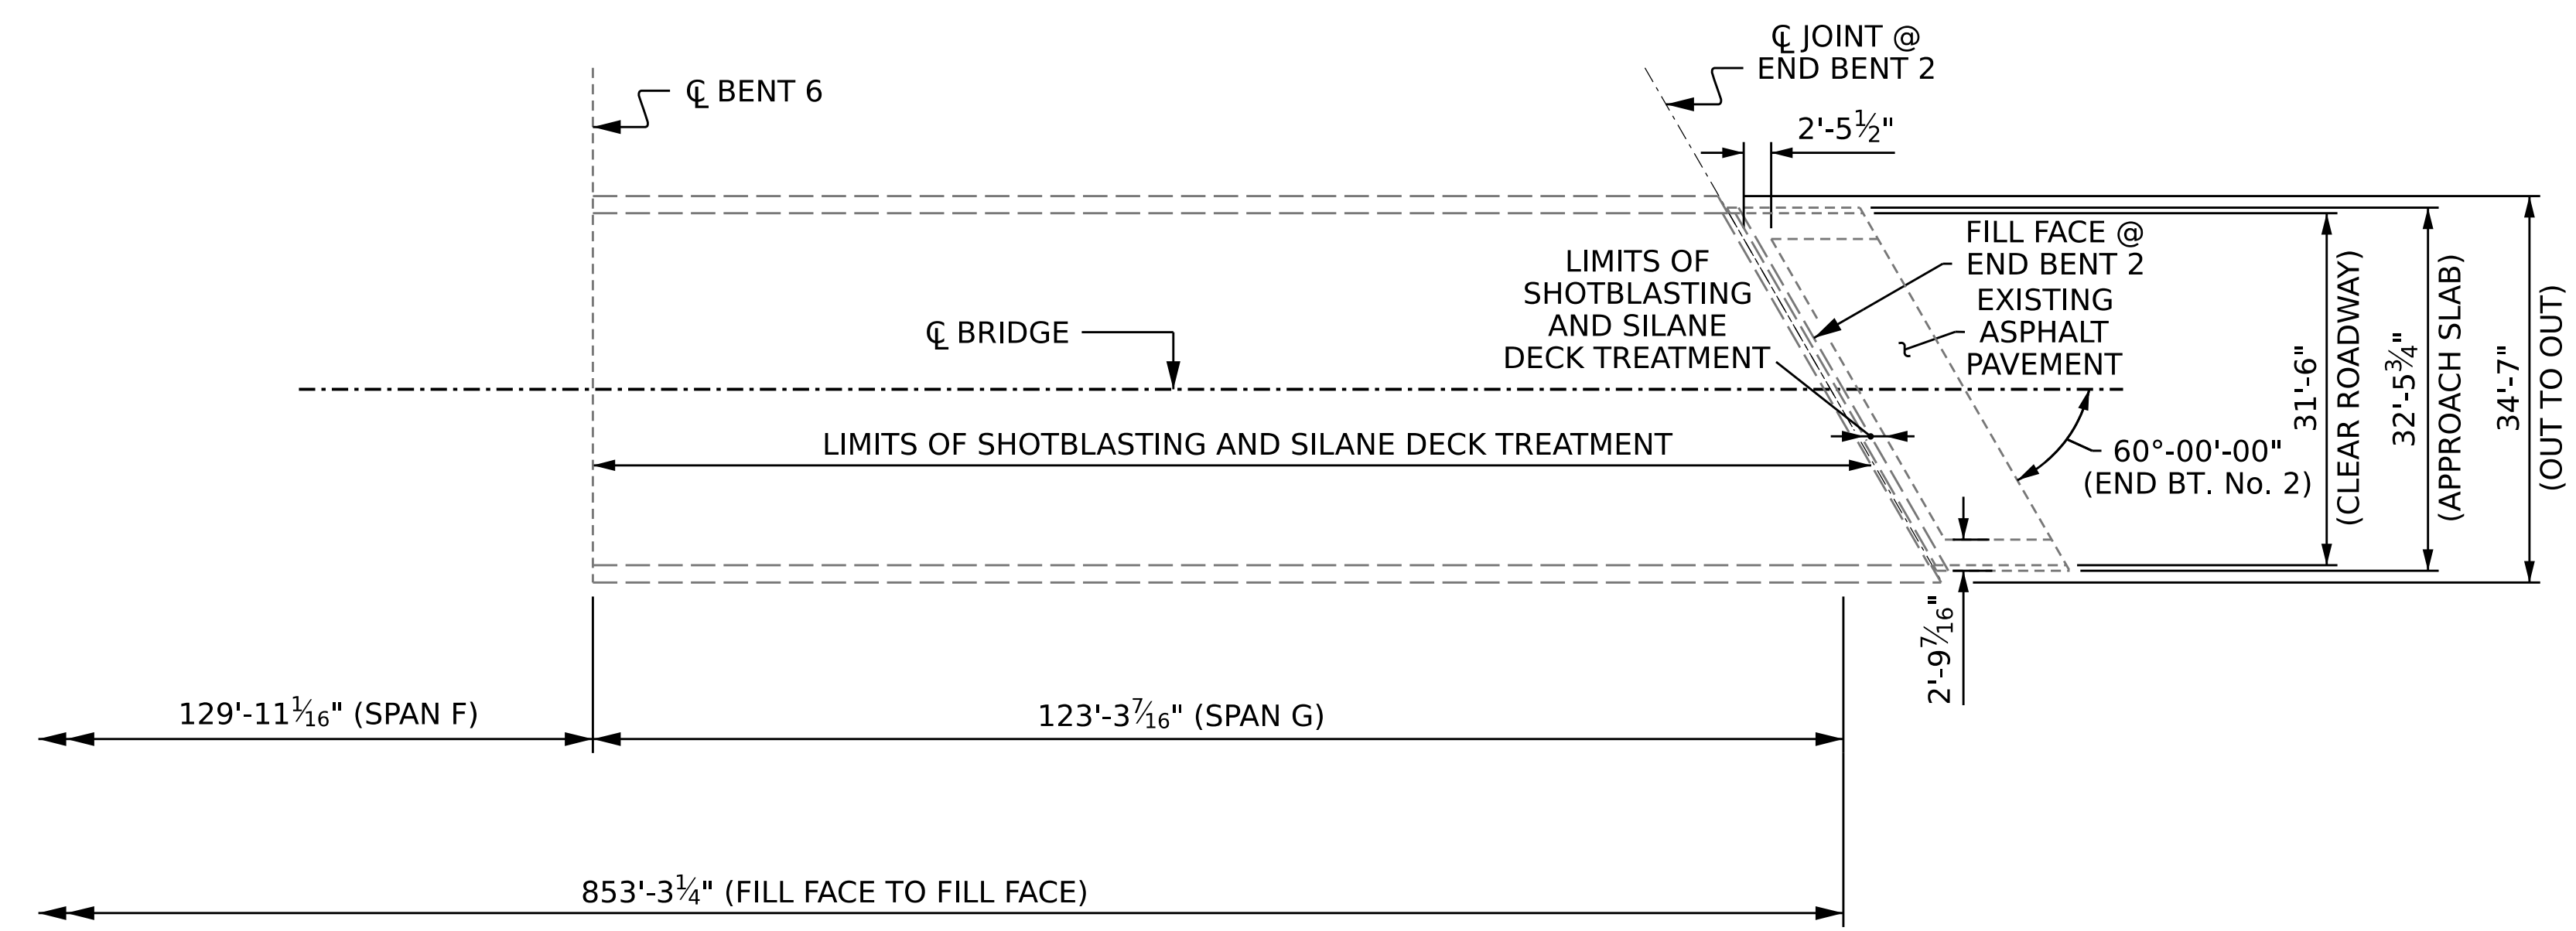

PLAN OF SPANS

PROJECT NO. **15BPR.58**
CUMBERLAND COUNTY
 BRIDGE NO. **250327**
 SHEET 2 OF 2

STATE OF NORTH CAROLINA
 DEPARTMENT OF TRANSPORTATION
 RALEIGH

SILANE DECK TREATMENT



DRAWN BY : G. AYES DATE : 8/2021
 CHECKED BY : A. G. ABRAHA DATE : 10/2022
 DESIGN ENGINEER OF RECORD: _____ DATE : _____

DOCUMENT NOT CONSIDERED
 FINAL UNLESS ALL
 SIGNATURES COMPLETED

REVISIONS						SHEET NO.
NO.	BY:	DATE:	NO.	BY:	DATE:	S2-5
1			3			TOTAL SHEETS
2			4			5