


8/17/09

REVISIONS

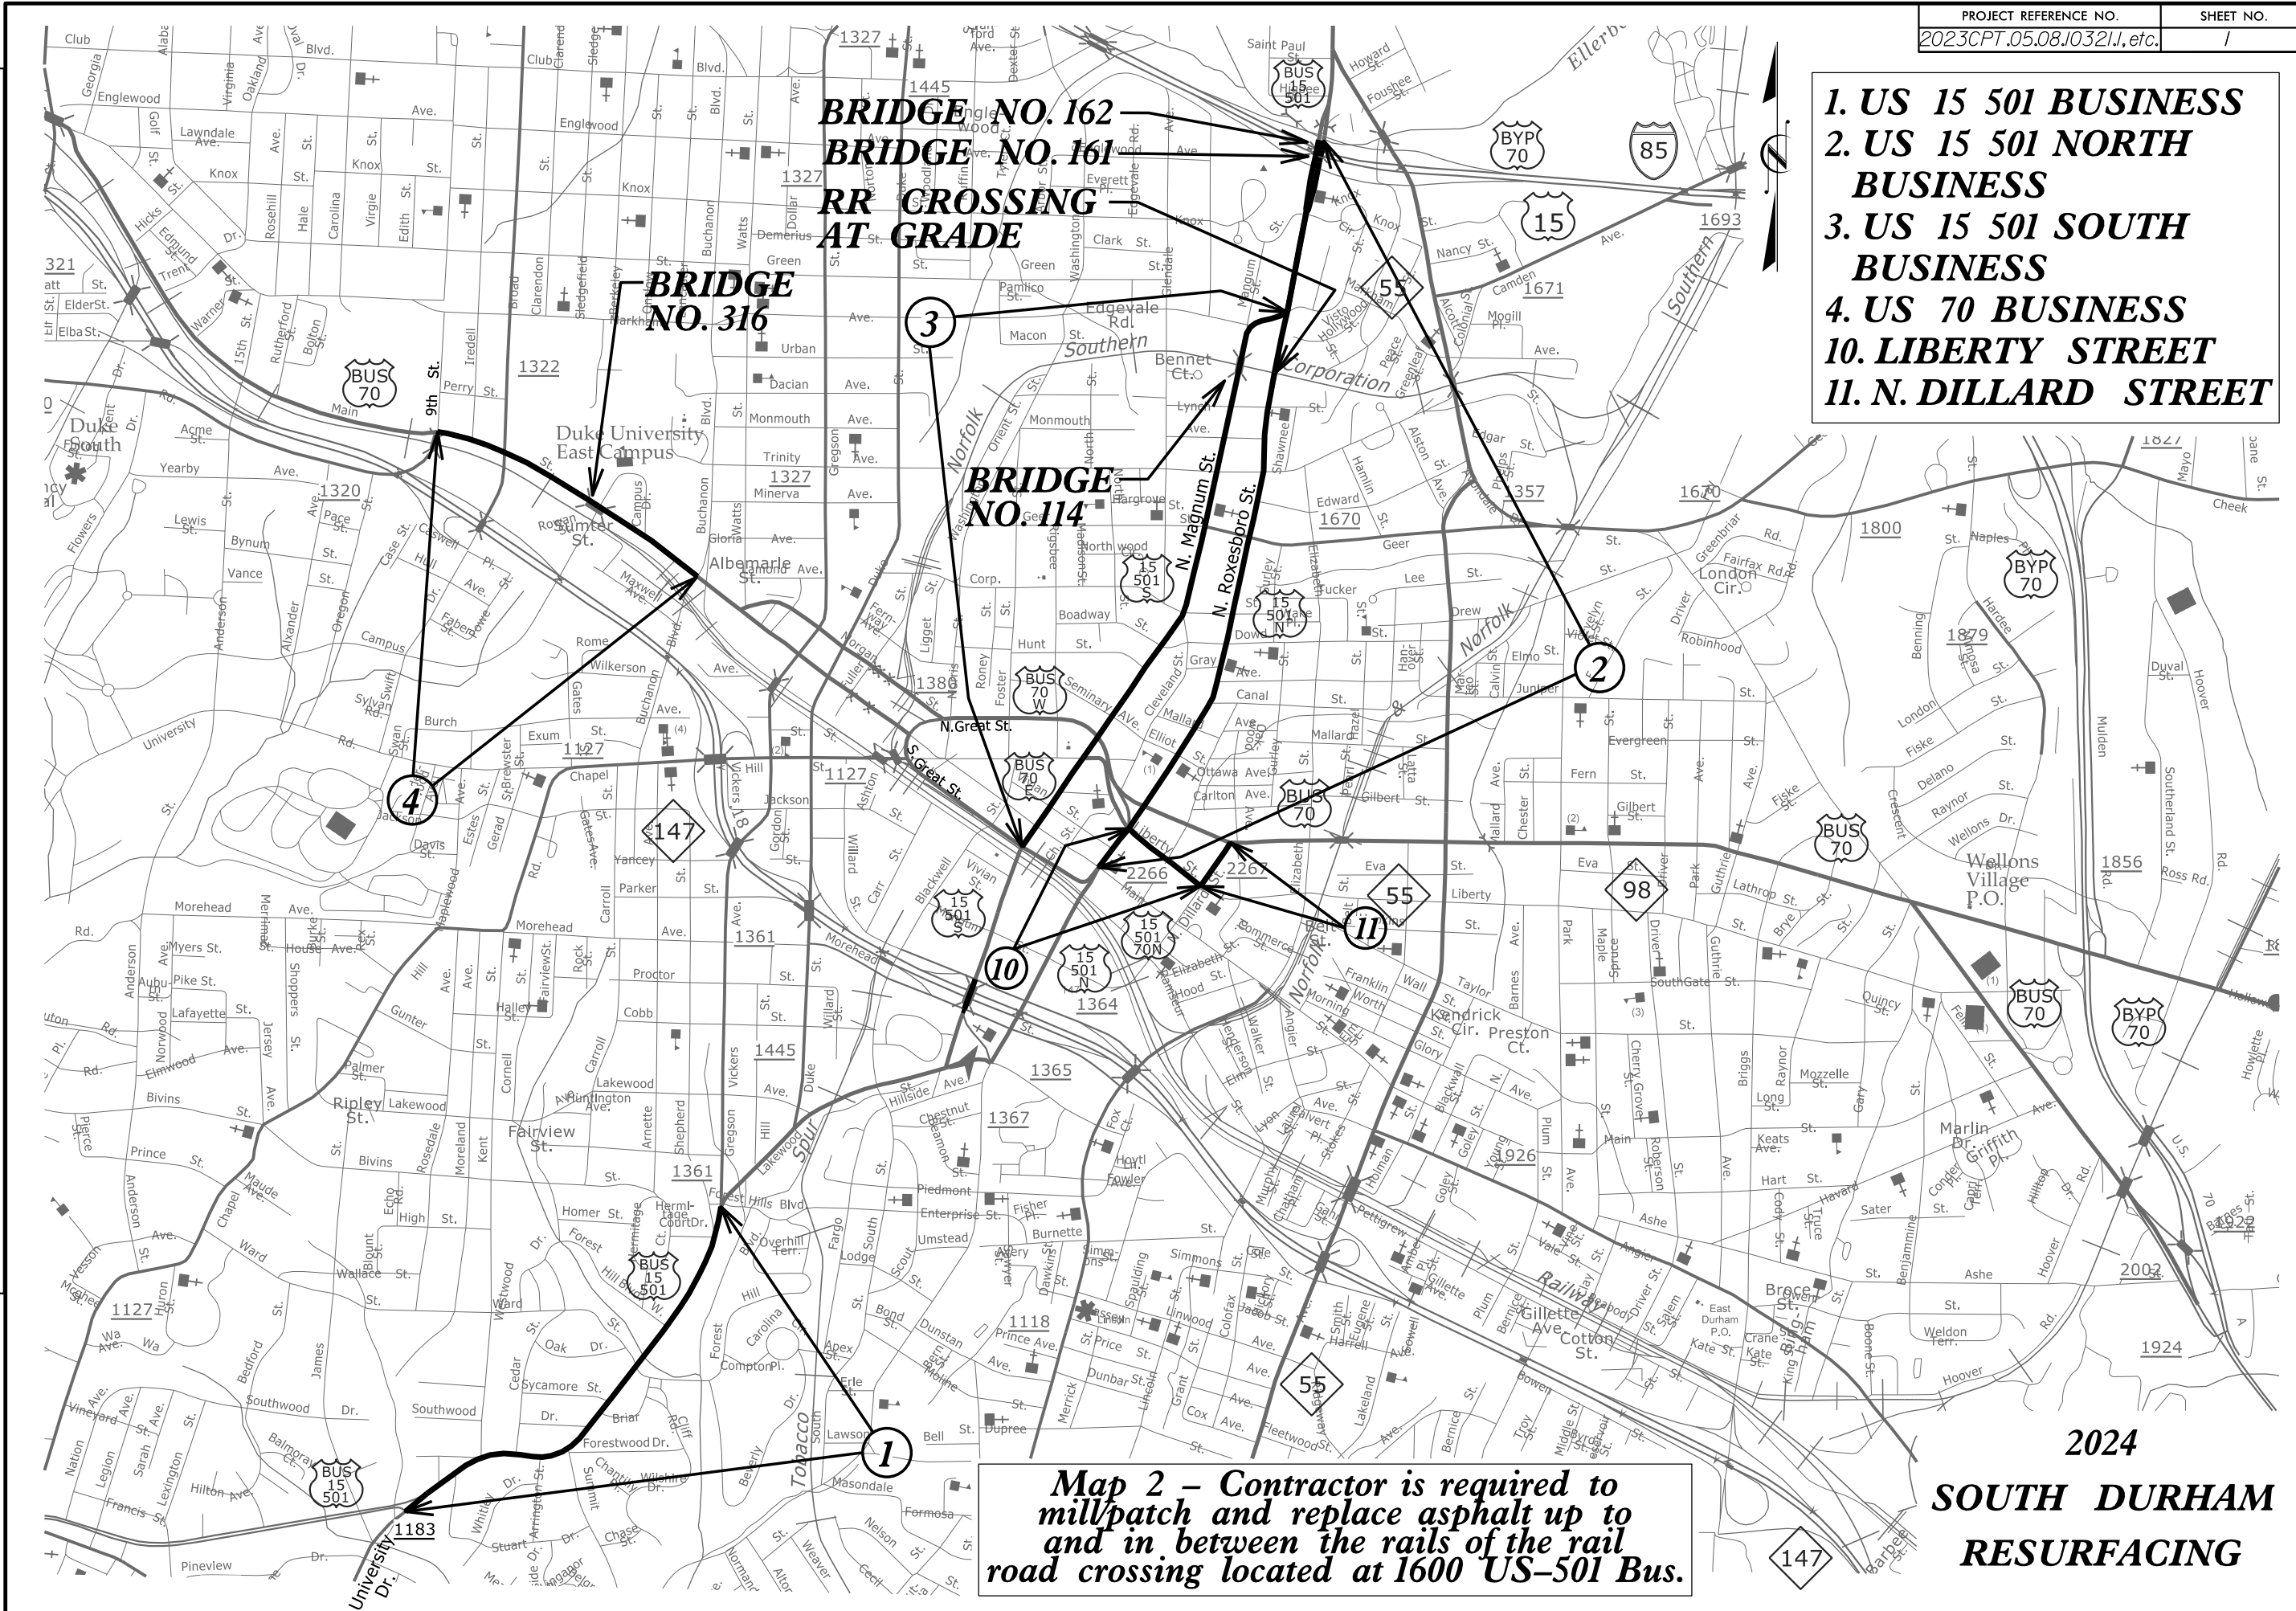

**BRIDGE NO. 162**  
**BRIDGE NO. 161**  
**RR CROSSING**  
**AT GRADE**

**BRIDGE NO. 316**

**BRIDGE NO. 114**

- 1. US 15 501 BUSINESS**
- 2. US 15 501 NORTH BUSINESS**
- 3. US 15 501 SOUTH BUSINESS**
- 4. US 70 BUSINESS**
- 10. LIBERTY STREET**
- 11. N. DILLARD STREET**

**Map 2 – Contractor is required to mill/patch and replace asphalt up to and in between the rails of the rail road crossing located at 1600 US-501 Bus.**

**2024**  
**SOUTH DURHAM**  
**RESURFACING**