


9. AUTO DRIVE

8/17/99

REVISIONS

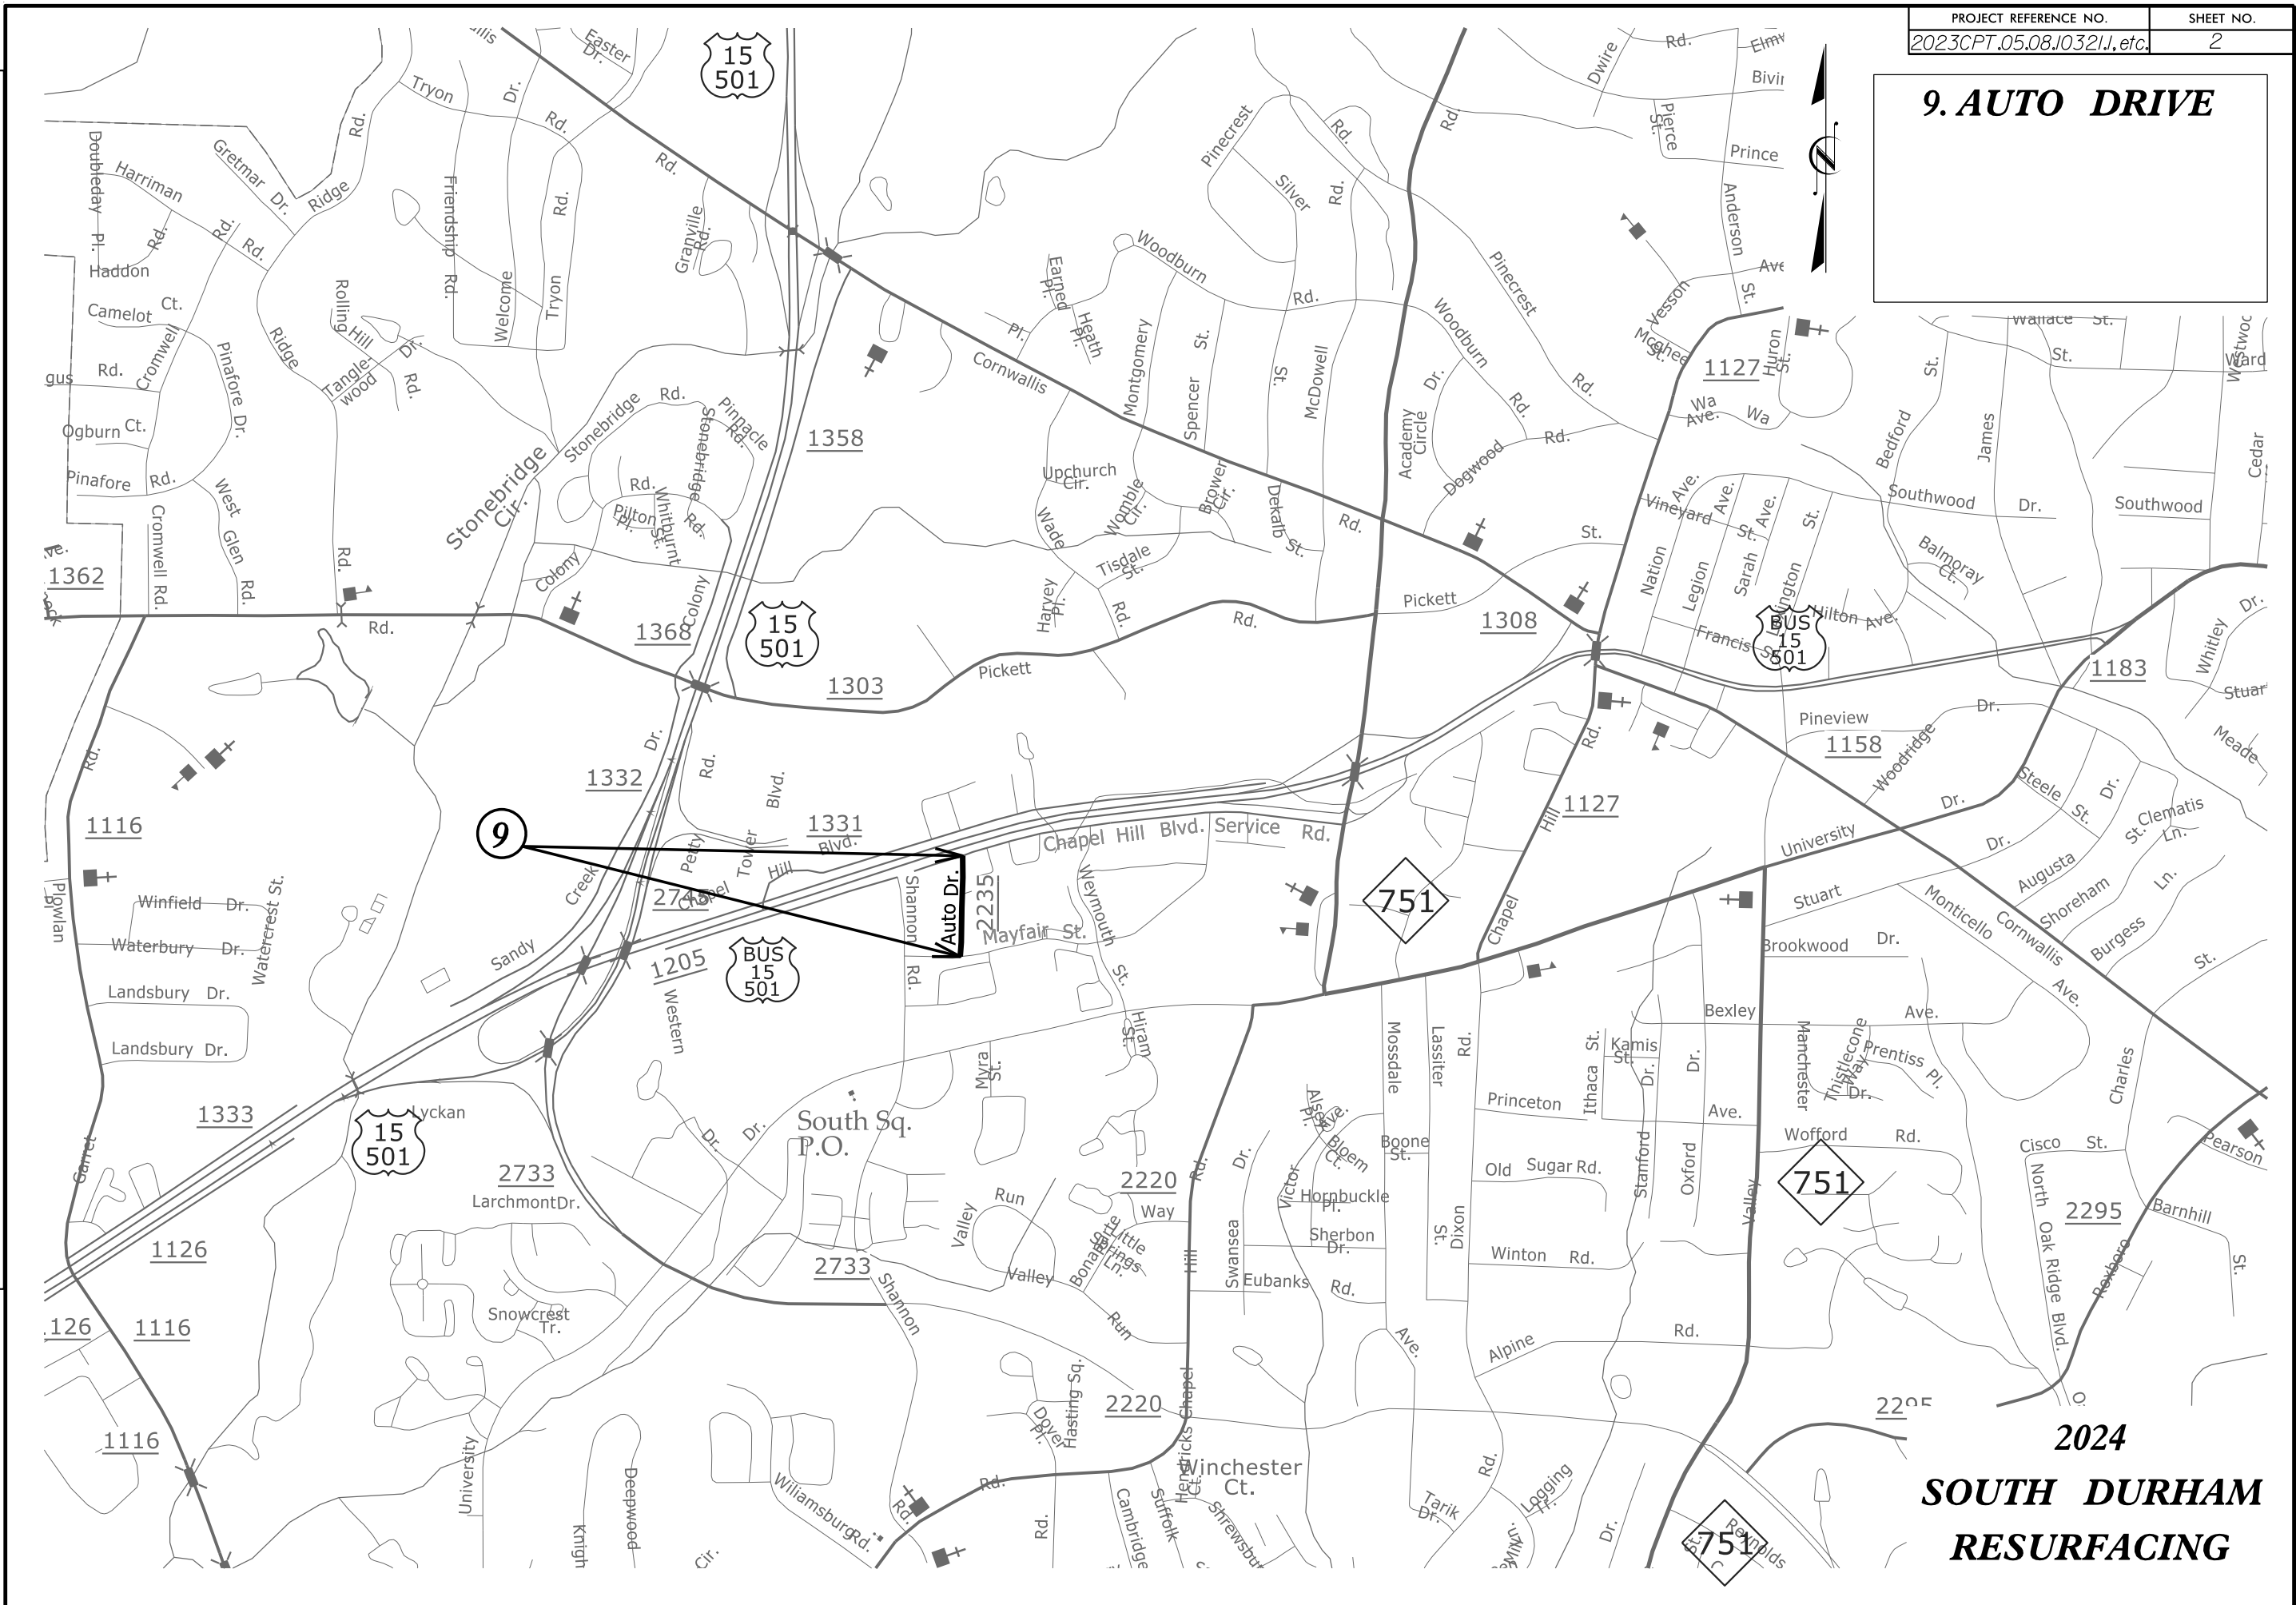

2024
SOUTH DURHAM
RESURFACING