


5. TW ALEXANDER DRIVE

8/17/99

REVISIONS

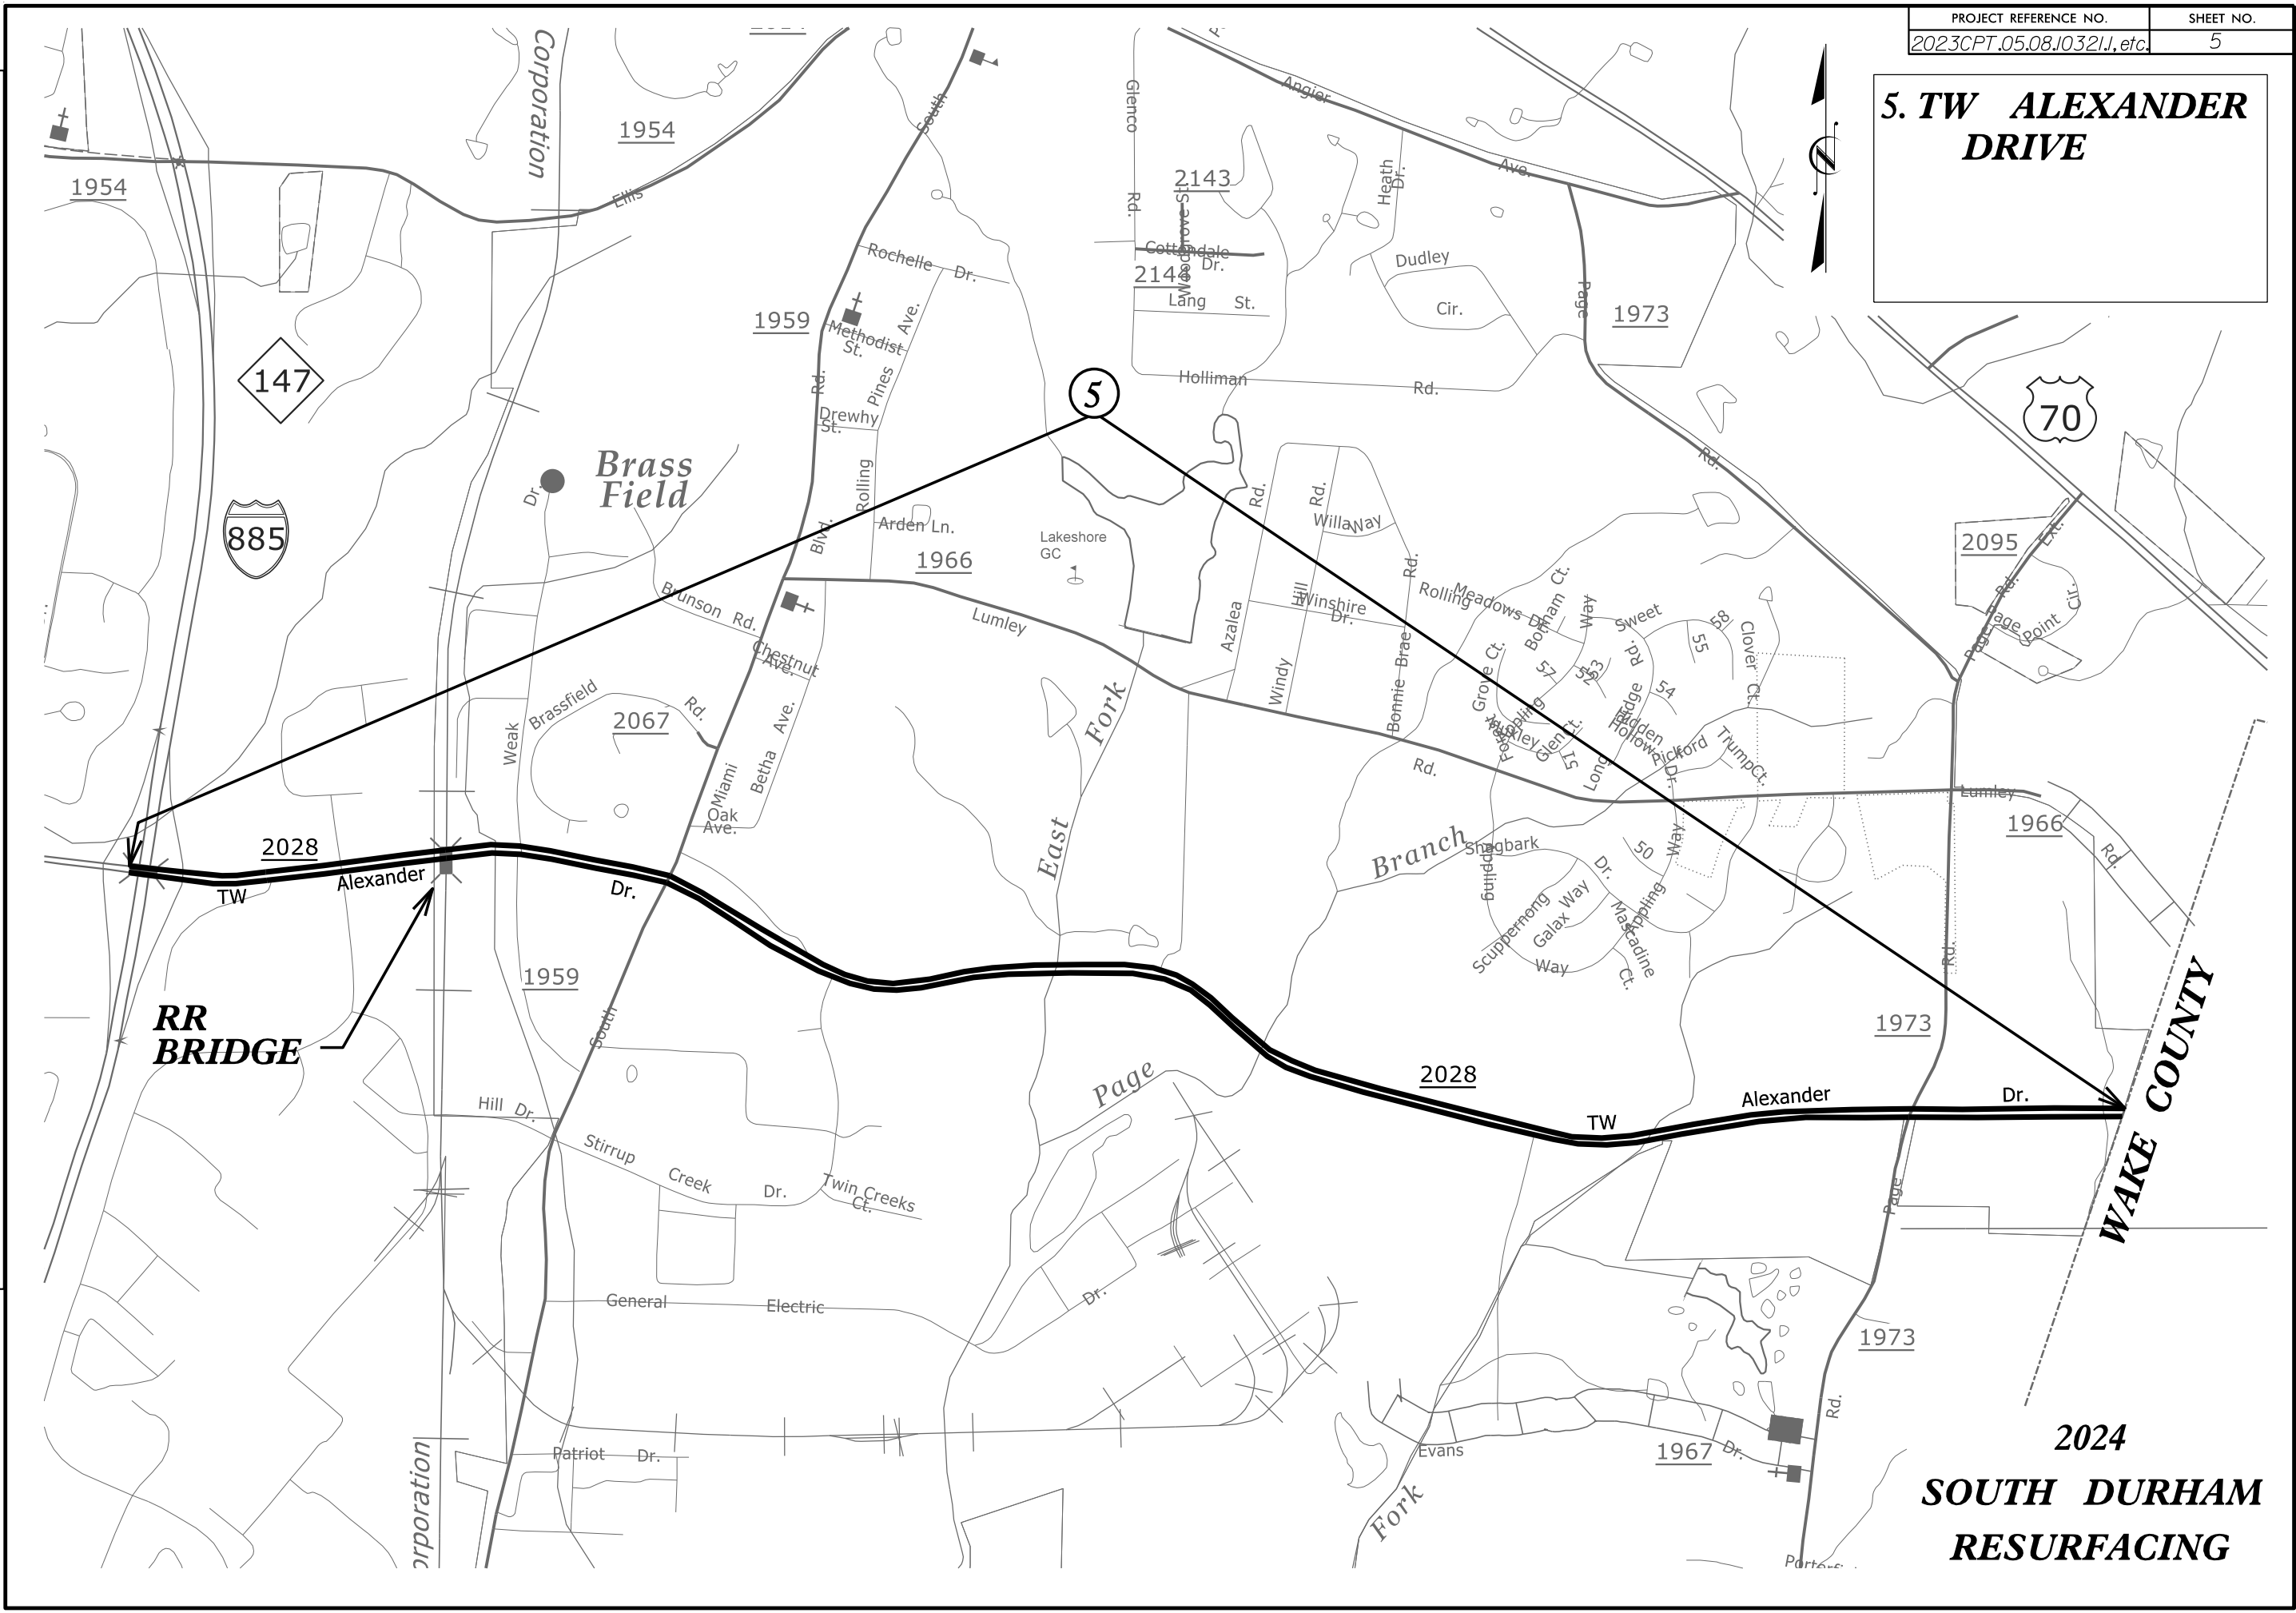

**2024
SOUTH DURHAM
RESURFACING**