


**TYPICAL SECTION NO. 1**

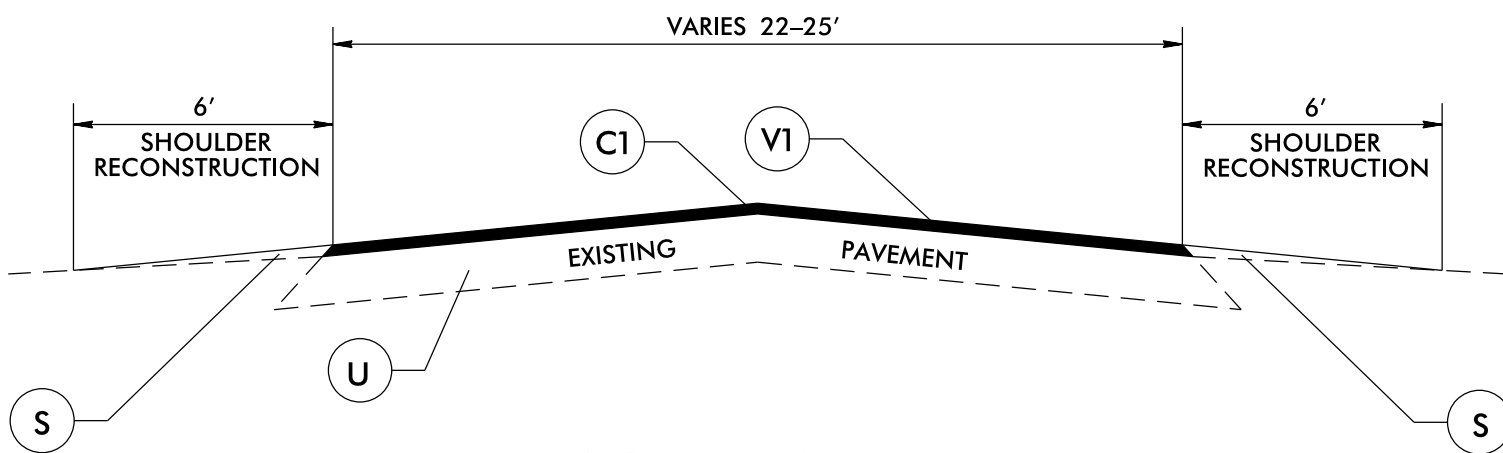

**TYPICAL SECTION NO. 2**

USE FOR  
 MAP #1 BRIDGE #18 GUARDAIL SECTIONS  
 MAP #2 BRIDGE #2

| PAVEMENT SCHEDULE |  |
|-------------------|--|
| C1                | PROP. APPROX. 1.5" ASPHALT CONCRETE SURFACE COURSE, TYPE S9.5B, AT AN AVERAGE RATE OF 165 LBS. PER SQ. YD. |
| S                 | AGGREGATE SHOULDER BORROW  |
| U                 | EXISTING PAVEMENT.   |
| VI                | MILLING 1.5" IN DEPTH  |