



DETAILS AND NOTES


PAVEMENT TIE-IN DETAIL

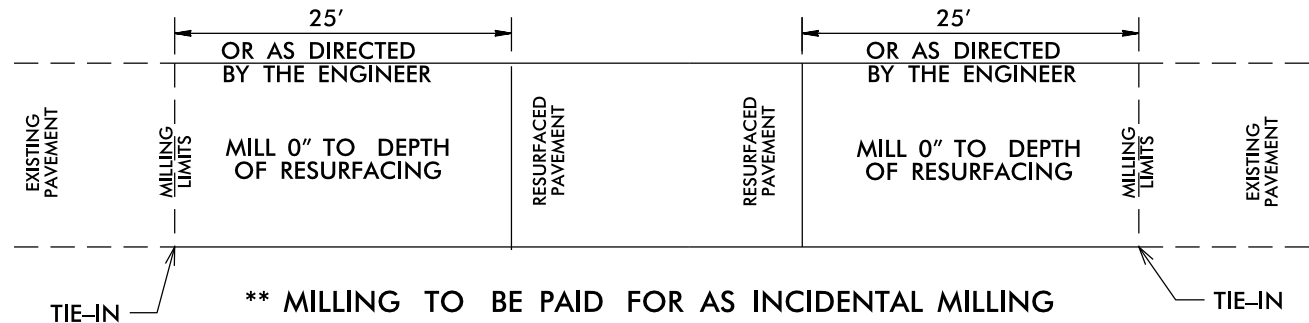


DETAILS OF PATCHING EXISTING PAVEMENT DETAIL

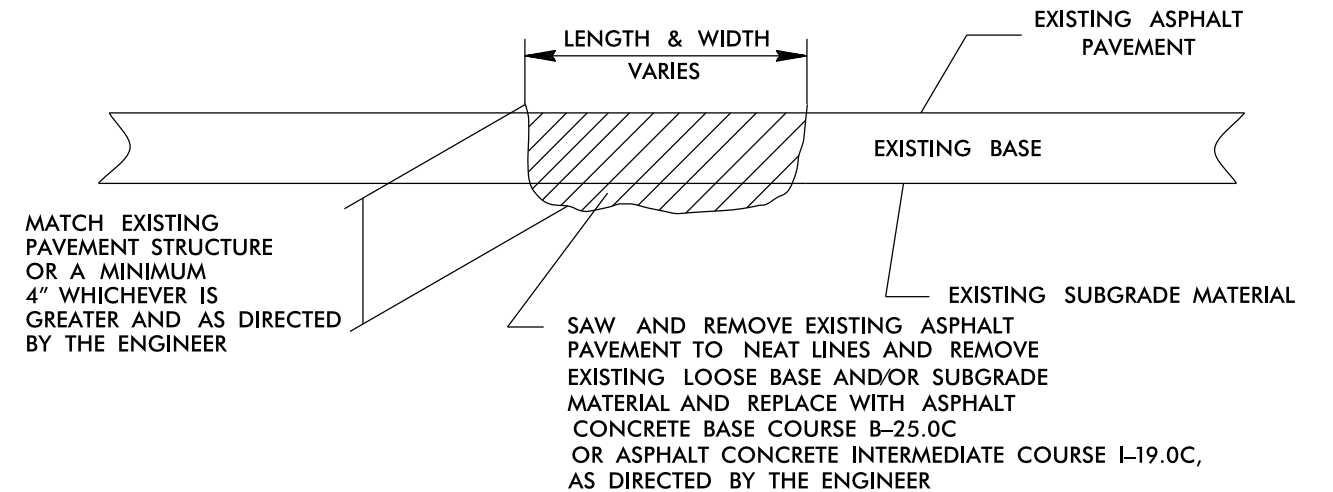

PAVEMENT TIE-IN DETAIL AT MAP 1 BRIDGE NO. 18

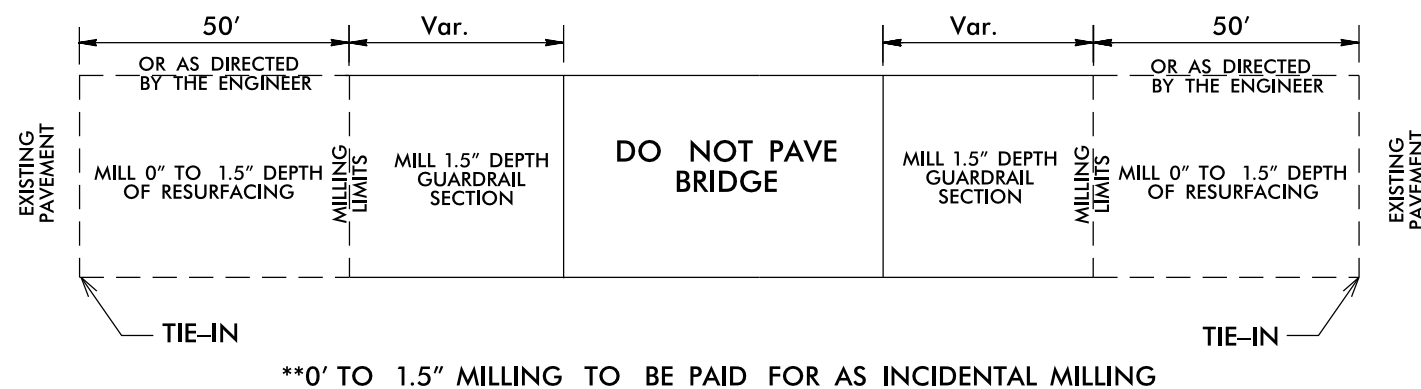

PAVEMENT TIE-IN DETAIL AT MAP 2 BRIDGE NO. 2

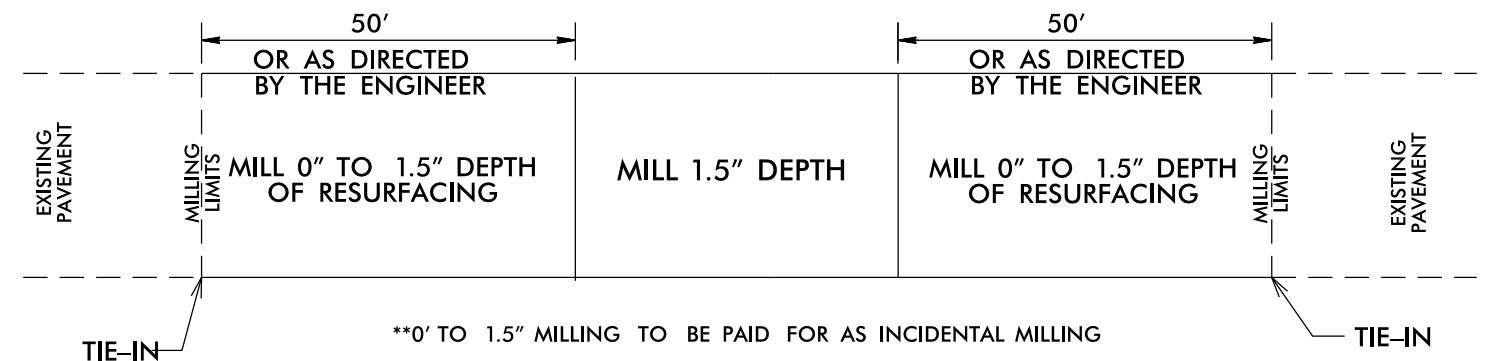

PROJECT NOTES

- ONE COAT OF PAINT MARKINGS TO BE APPLIED ON MAPS 2,3,4, AND 5. PERMANENT MARKINGS TO BE HANDLED ON A LATER PROJECT.