


MATCHLINE SHEET 1 OF 2

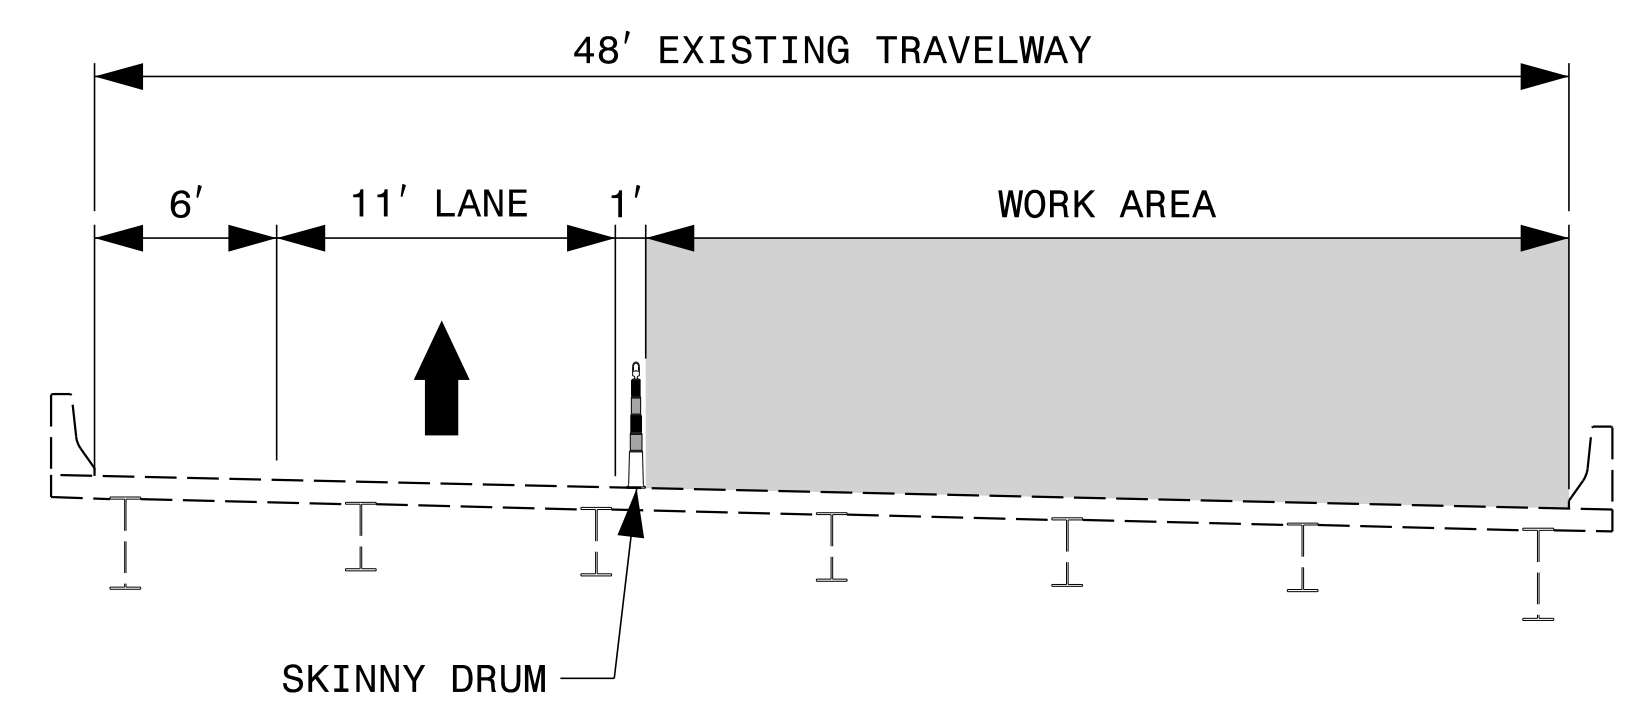


**NOTES:**

1. TRAFFIC CONTROL DEVICES ① THRU ④ SHALL BE INSTALLED PER ENGINEER'S INSTRUCTIONS.
2. USE THIS DRAWING IN CONJUNCTION WITH RSD 1101.02 SHEET 4 OF 14 AND TMP-6.
3. SEE SHEET TMP-1D FOR "LANE NARROWS SIGN PLACEMENT.
4. USE SKINNY DRUMS THROUGH WORK AREA.

APPROVED: *Jacob Duke*  
 DATE: 4/26/2022

SEAL

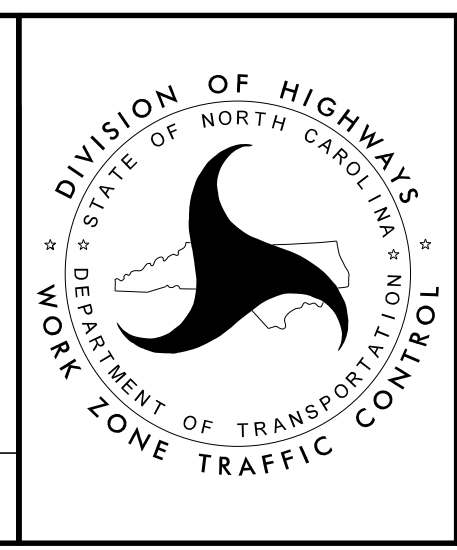

I40 EB STRUCTURE 170171  
 OUTSIDE LANE CLOSURE  
 DETAILS (2 of 2)

4/21/2022  
 I5915B.TC.TMP\_I40\_EB\_STRUCTURE\_OUTSIDE\_LANE\_CLOSURE\_DETAILS (2 of 2).dgn  
 User: jdebone

**DOCUMENT NOT CONSIDERED FINAL  
 UNLESS ALL SIGNATURES COMPLETED**