

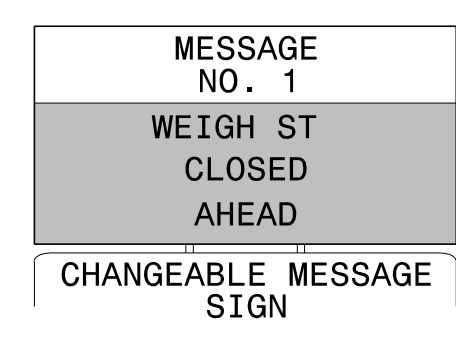


PLACE DRUMS TO
END OF EXIT RAMP

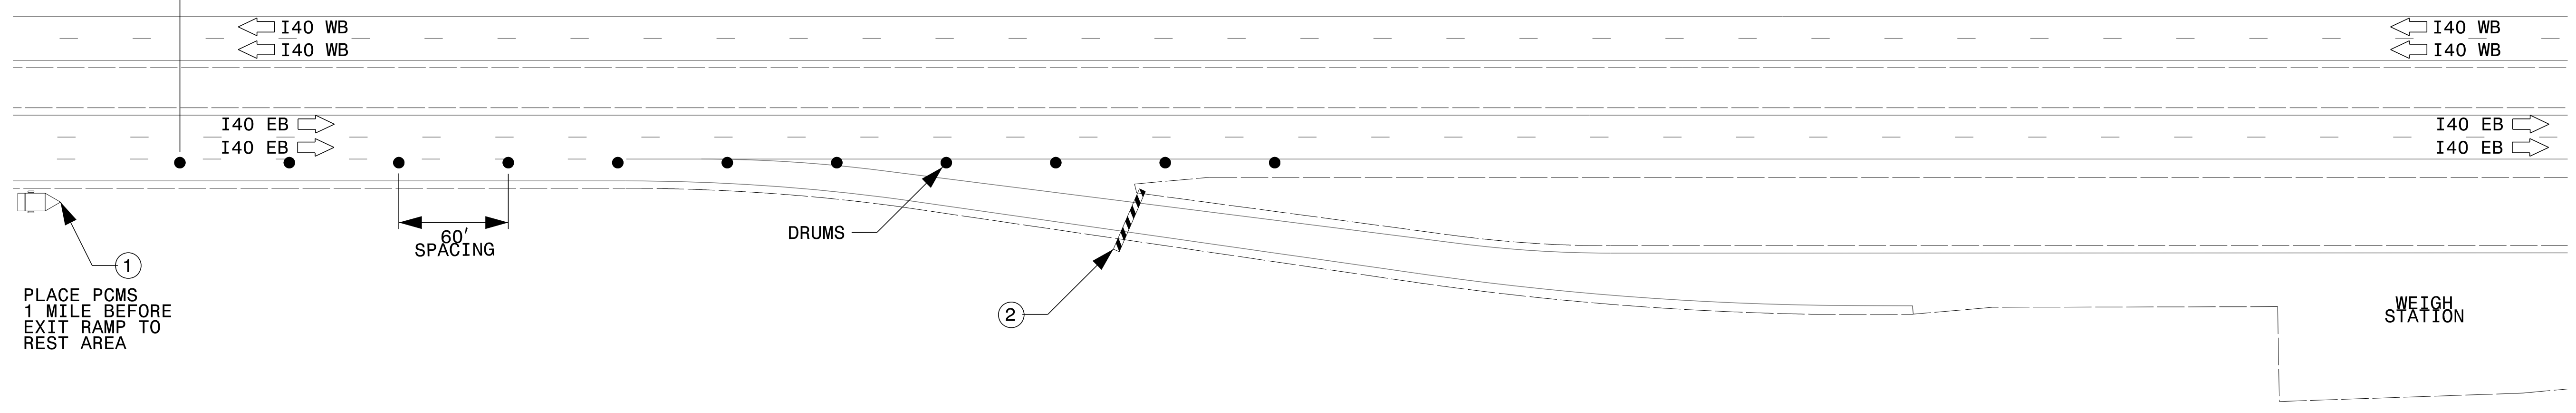

1

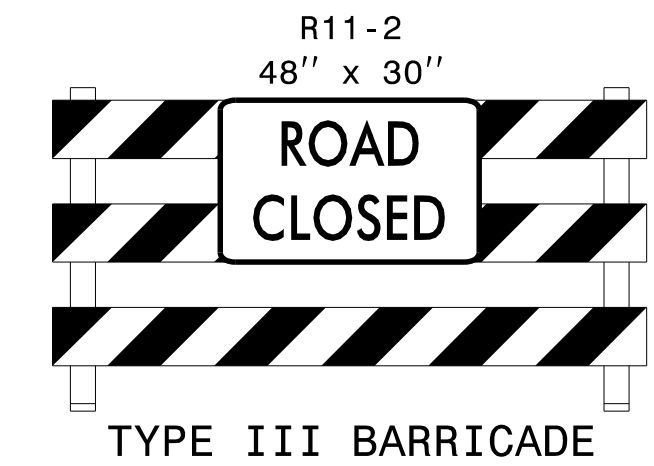


2

NOTES:


1. TRAFFIC CONTROL DEVICES SHALL BE INSTALLED PER ENGINEER'S INSTRUCTIONS.
2. USE THIS DRAWING IN CONJUNCTION WITH TMP-32.

4/21/2022 15915B_TC_TMP_I40_EB_WEIGH_STATION_CLOSURE.dgn User: jdebone


APPROVED: 
DocuSigned by: Jacob H. Duke 2953930304E94D9

DATE: 4/26/2022

SEAL

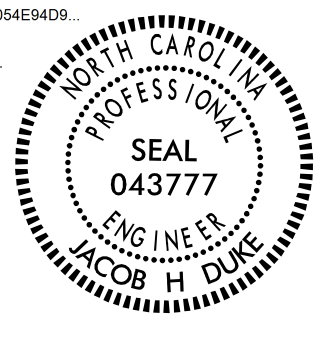

**DOCUMENT NOT CONSIDERED FINAL
UNLESS ALL SIGNATURES COMPLETED**

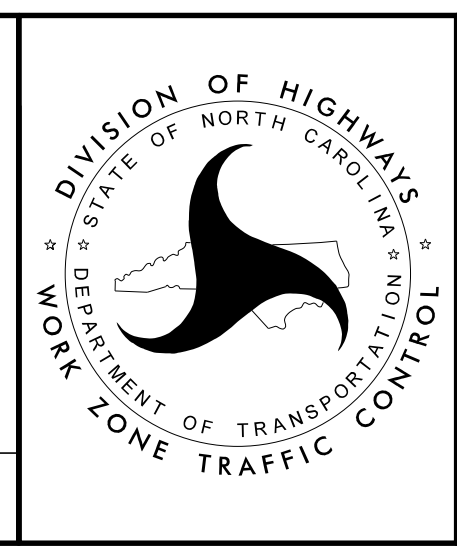

**I40 EB
WEIGH STATION
CLOSURE**