
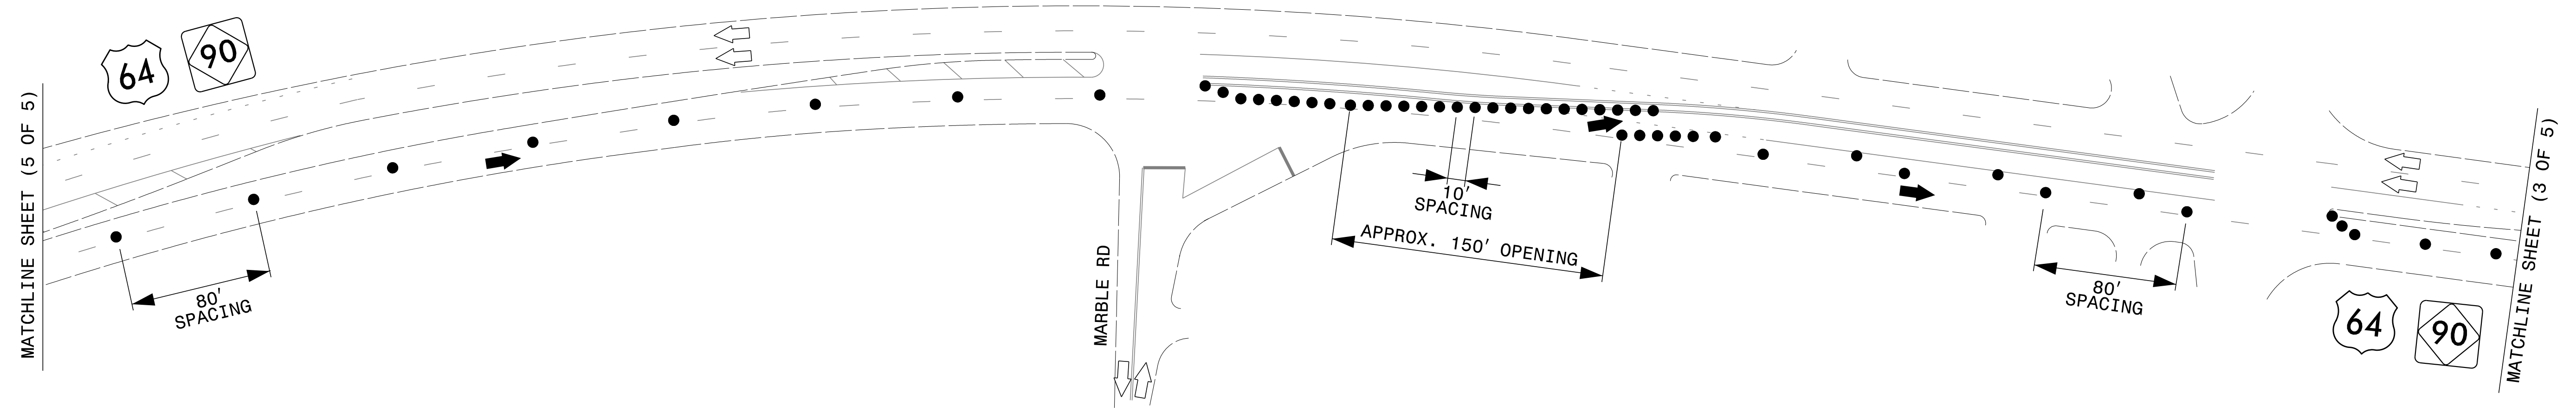


PROJ. REFERENCE NO.	SHEET NO.
I-5915B	TMP-52


KCA 301 FAYETTEVILLE STREET
 SUITE 1500
 RALEIGH, NC 27601
 KISINGER CAMPO & ASSOCIATES (919) 882-7839
 NC FIRM LICENSE: C-1506

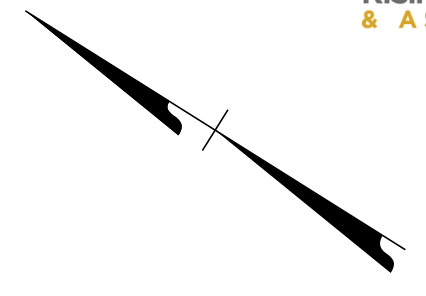

NOTES:


1. TRAFFIC CONTROL DEVICES SHALL BE INSTALLED PER ENGINEER'S INSTRUCTIONS.
2. USE THIS DRAWING IN CONJUNCTION WITH TMP-51 AND TMP-53.

4/21/2022
 I5915B.TC.TMP_US_64_NB_AND_SB_INSIDE_LANE_CLOSURE_DETAILS (4 OF 5).dgn
 User: jdebone


APPROVED: 
DocuSigned by: Jacob Duke 2953903094E94D9

DATE: 4/26/2022

SEAL

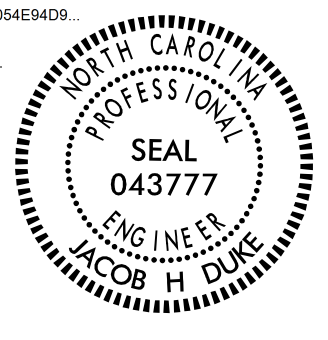

**DOCUMENT NOT CONSIDERED FINAL
 UNLESS ALL SIGNATURES COMPLETED**

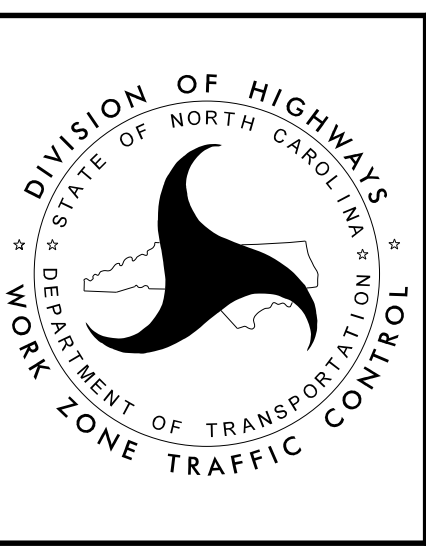

**US 64 NB AND SB
 INSIDE LANE CLOSURE
 DETAILS (4 OF 5)**