
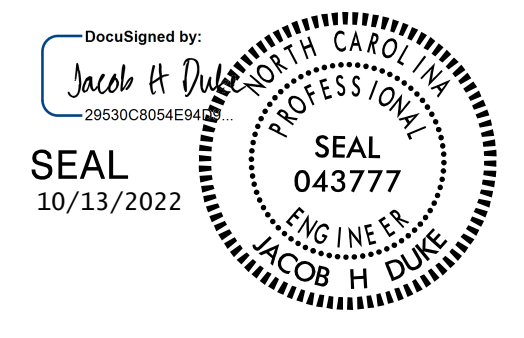
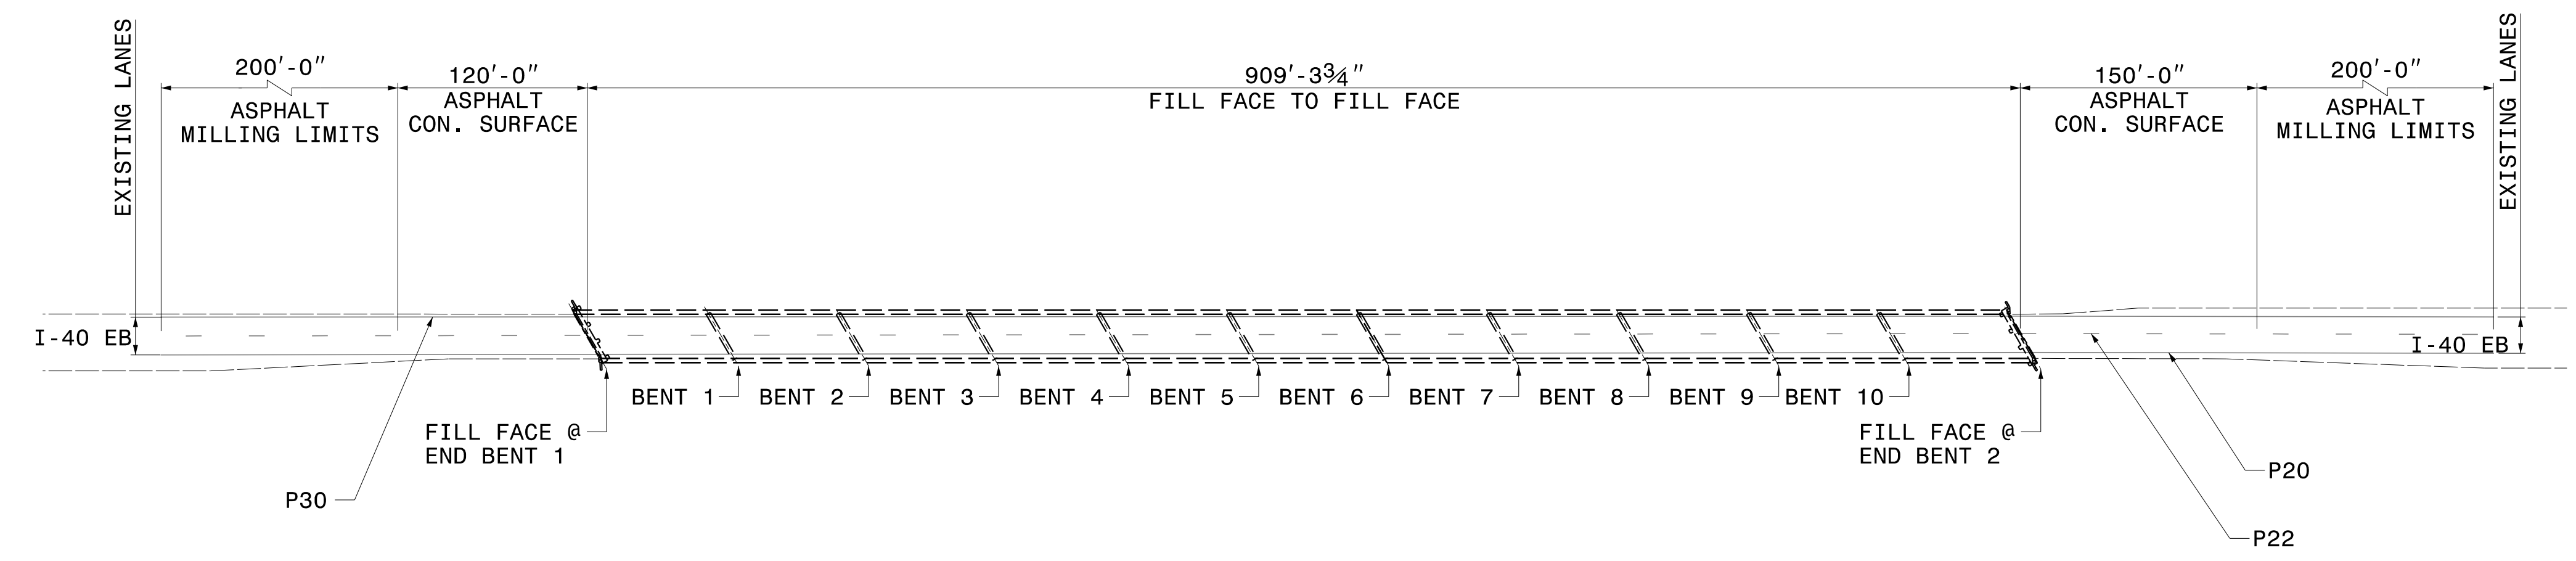


STRUCTURE 480006 PAVEMENT MARKING SCHEDULE

| SYMBOL | DESCRIPTION | QUANTITY |
|--------------|--|----------|
| PAINT | | |
| P20 | WHITE EDGELINE (6") | 1580 LF |
| P22 | WHITE 10 FT. WHITE SKIP (6") | 395 LF |
| P23 | WHITE 3 FT.-9 FT./SP WHITE MINISKIP (6") | - LF |
| P30 | YELLOW EDGELINE (6") | 1580 LF |

| | |
|---|----------------------|
| TIP NO. I - 5915B | SHEET NO. PMP - 6 |
| APPROVED: _____ | |
| DATE: _____ | |
| SEAL | |
|  | |
| <p>DOCUMENT NOT CONSIDERED FINAL UNLESS ALL SIGNATURES COMPLETED</p> | |

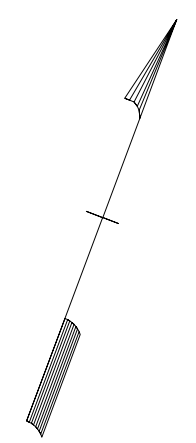

10/13/2022
I5915B_Sgn_PMP_480006.dgn
User:tdgurr



PAVEMENT MARKING DETAIL