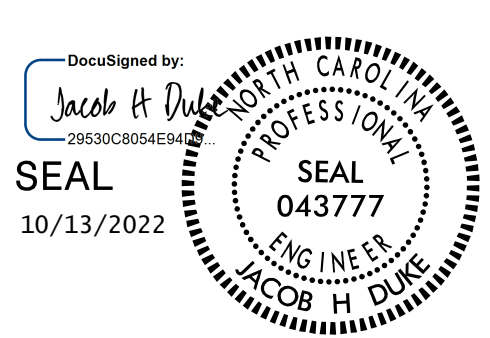


T.I.P.: I-5915B

**STATE OF NORTH CAROLINA
DEPARTMENT OF TRANSPORTATION**

**PAVEMENT MARKING PLAN
CATAWBA & IREDELL COUNTY**


TIP NO. I - 5915B	SHEET NO. PMP - 1
APPROVED: _____	
DATE: _____	
SEAL	
	
DOCUMENT NOT CONSIDERED FINAL UNLESS ALL SIGNATURES COMPLETED	

INDEX	
SHEET NO.	DESCRIPTION
PMP - 1	PAVEMENT MARKING PLAN TITLE AND SCHEDULE SHEET
PMP - 2 - 15	PAVEMENT MARKING DETAIL

ROADWAY STANDARD DRAWING	
THE FOLLOWING ROADWAY STANDARDS AS APPEAR IN "ROADWAY STANDARD DRAWINGS" - PROJECT SERVICES UNIT - N.C. DEPARTMENT OF TRANSPORTATION - RALEIGH, N.C., DATED JANUARY 2018 ARE APPLICABLE TO THIS PROJECT AND BY REFERENCE HEREBY ARE CONSIDERED A PART OF THESE PLANS:	
STD. NO.	TITLE
1205.01	PAVEMENT MARKINGS - LINE TYPES AND OFFSETS
1205.02	PAVEMENT MARKINGS - TWO-LANE AND MULTILANE ROADWAYS
1205.03	PAVEMENT MARKINGS - EXIT AND ENTRANCE RAMP
1205.05	PAVEMENT MARKINGS - TURN LANES
1205.06	PAVEMENT MARKINGS - LANE DROPS
1205.08	PAVEMENT MARKINGS - SYMBOLS AND WORD MESSAGES
1205.12	PAVEMENT MARKINGS - BRIDGES
1205.13	PAVEMENT MARKINGS - LANE REDUCTIONS
1261.01	GUARDRAIL AND BARRIER DELINEATORS - INSTALLATION SPACING
1261.02	GUARDRAIL AND BARRIER DELINEATORS - TYPES AND MOUNTING
1262.01	GUARDRAIL END DELINEATION
1264.01	OBJECT MARKERS - TYPES
1264.02	OBJECT MARKERS - INSTALLATION
1267.01	FLEXIBLE DELINEATORS - INSTALLATION
1267.02	FLEXIBLE DELINEATORS - SPACING TABLES
1267.03	FLEXIBLE DELINEATORS - INTERCHANGE PLACEMENT

GENERAL NOTES		
THE FOLLOWING GENERAL NOTES APPLY AT ALL TIMES FOR THE DURATION OF THE CONSTRUCTION PROJECT, EXCEPT WHEN OTHERWISE NOTED IN THE PLAN, OR DIRECTED BY THE ENGINEER.		
A) INSTALL PAVEMENT MARKINGS AND PAVEMENT MARKERS ON THE FINAL SURFACE AS FOLLOWS:		
ROAD NAME	MARKING	MARKER
I40 EB/WB	PAINT	NONE
B) PLACE TWO APPLICATIONS OF PAINT PAVEMENT MARKINGS ON THE FINAL WEARING SURFACE. PLACE THE SECOND APPLICATION OF PAINT UPON SUFFICIENT DRYING TIME OF THE FIRST.		
C) TIE PROPOSED PAVEMENT MARKING LINES TO EXISTING PAVEMENT MARKING LINES.		
D) REMOVE/REPLACE ANY CONFLICTING/DAMAGED PAVEMENT MARKINGS.		
E) PASSING ZONES WILL BE DETERMINED IN THE FIELD AND MUST BE APPROVED BY THE ENGINEER.		
F) REMOVE ALL RESIDUE AND SURFACE LAITANCE BY ACCEPTABLE METHODS ON CONCRETE BRIDGE DECKS PRIOR TO PLACING PAINT PAVEMENT MARKING MATERIAL.		



PAVEMENT MARKING SCHEDULE		
SYMBOL	DESCRIPTION	QUANTITY
PAINT		
P20	WHITE EDGELINE (6")	7400 LF
P22	WHITE 10 FT. WHITE SKIP (6")	1902 LF
P23	WHITE 3 FT. - 9 FT./SP WHITE MINISKIP (6")	26 LF
P30	YELLOW EDGELINE (6")	7400 LF

PLAN PREPARED BY: KISINGER CAMPO & ASSOCIATES		 <p style="font-size: small;">NC FIRM LICENSE No: C-1506 301 Fayetteville St., Suite 1500 Raleigh, NC 27601 (919)882-7839</p>
JACOB H. DUKE, P.E. PROJECT ENGINEER		
JASON M. DEBONE PROJECT DESIGNER		

STRUCTURE 170171 PAVEMENT MARKING SCHEDULE

SYMBOL	DESCRIPTION	QUANTITY
PAINT		
P20	WHITE EDGELINE (6")	100 LF
P22	WHITE 10 FT. WHITE SKIP (6")	50 LF
P23	WHITE 3 FT.-9 FT./SP WHITE MINISKIP (6")	- LF
P30	YELLOW EDGELINE (6")	100 LF

TIP NO. I - 5915B	SHEET NO. PMP - 2
APPROVED: _____	
DATE: _____	
SEAL	
DOCUMENT NOT CONSIDERED FINAL UNLESS ALL SIGNATURES COMPLETED	

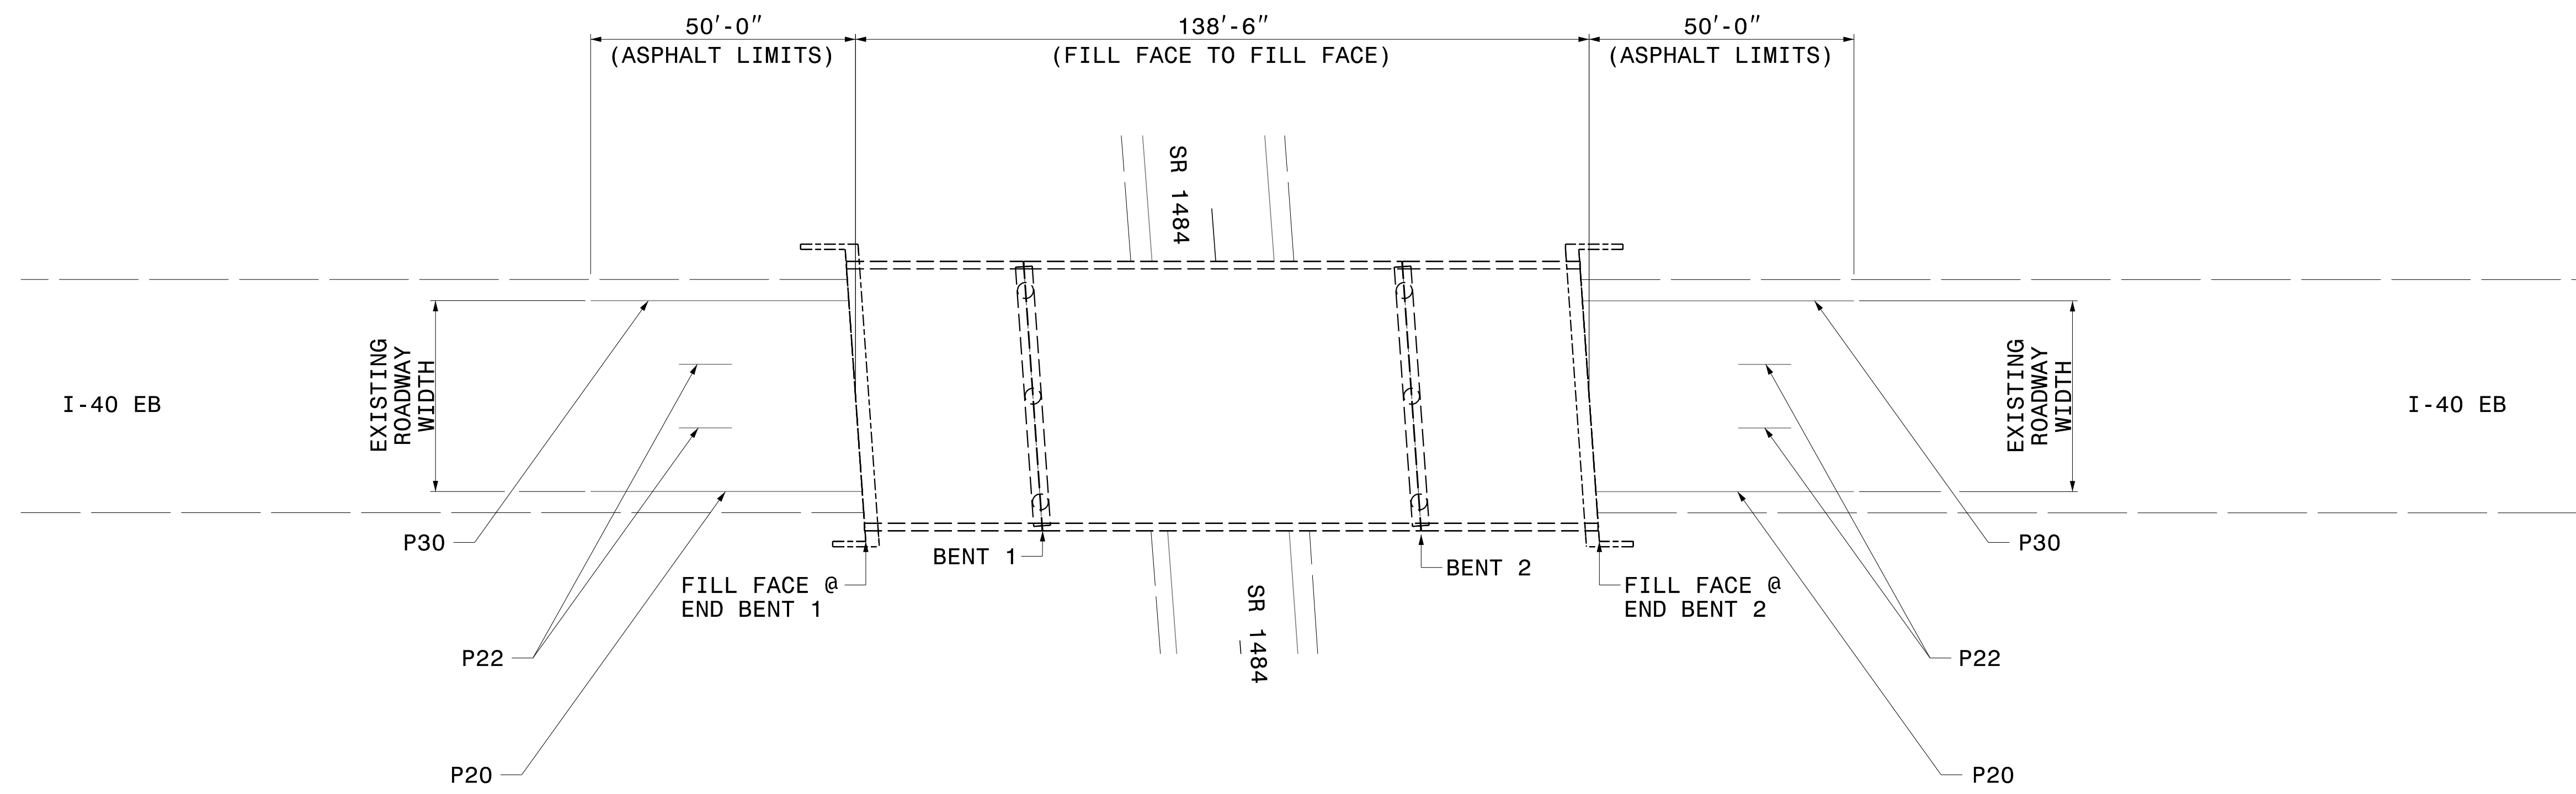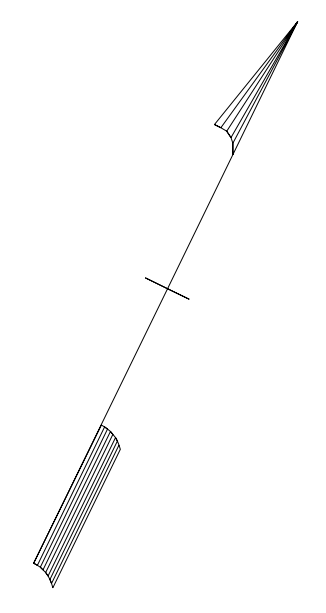

10/13/2022
 I5915B_Sgn_PMP_170171.dgn
 User:tdgurrre





PAVEMENT MARKING DETAIL

STRUCTURE 170172 PAVEMENT MARKING SCHEDULE

SYMBOL	DESCRIPTION	QUANTITY
PAINT		
P20	WHITE EDGELINE (6")	100 LF
P22	WHITE 10 FT. WHITE SKIP (6")	50 LF
P23	WHITE 3 FT.-9 FT./SP WHITE MINISKIP (6")	- LF
P30	YELLOW EDGELINE (6")	100 LF

TIP NO. I - 5915B	SHEET NO. PMP - 3
APPROVED: _____	
DATE: _____	
SEAL	
DOCUMENT NOT CONSIDERED FINAL UNLESS ALL SIGNATURES COMPLETED	

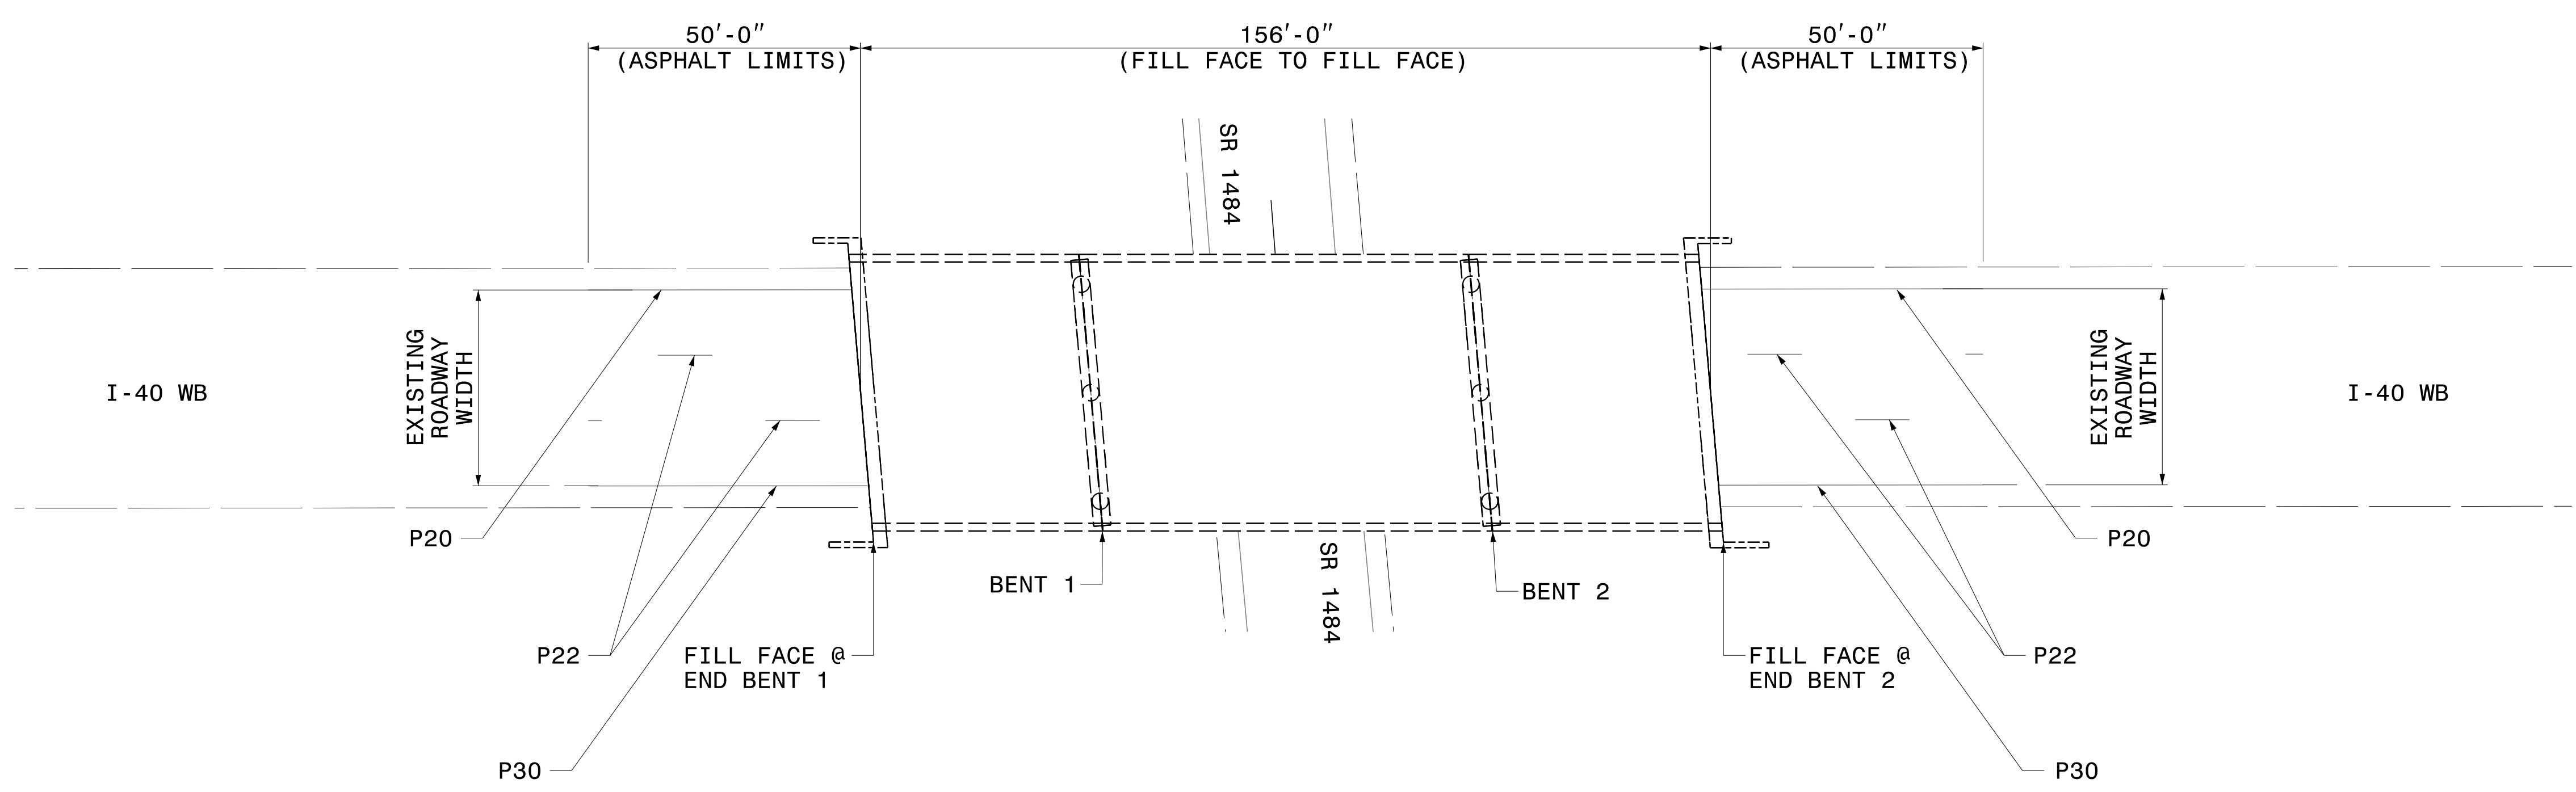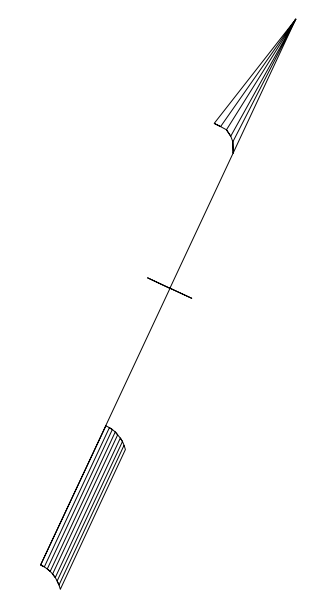

10/13/2022
15915B_Sgn_PMP_170172.dgn
User:tdgurr





PAVEMENT MARKING DETAIL

STRUCTURE 170177 PAVEMENT MARKING SCHEDULE

SYMBOL	DESCRIPTION	QUANTITY
PAINT		
P20	WHITE EDGELINE (6")	580 LF
P22	WHITE 10 FT. WHITE SKIP (6")	145 LF
P23	WHITE 3 FT.-9 FT./SP WHITE MINISKIP (6")	- LF
P30	YELLOW EDGELINE (6")	580 LF

TIP NO. I - 5915B	SHEET NO. PMP - 4
APPROVED: _____	
DATE: _____	
SEAL	
DOCUMENT NOT CONSIDERED FINAL UNLESS ALL SIGNATURES COMPLETED	

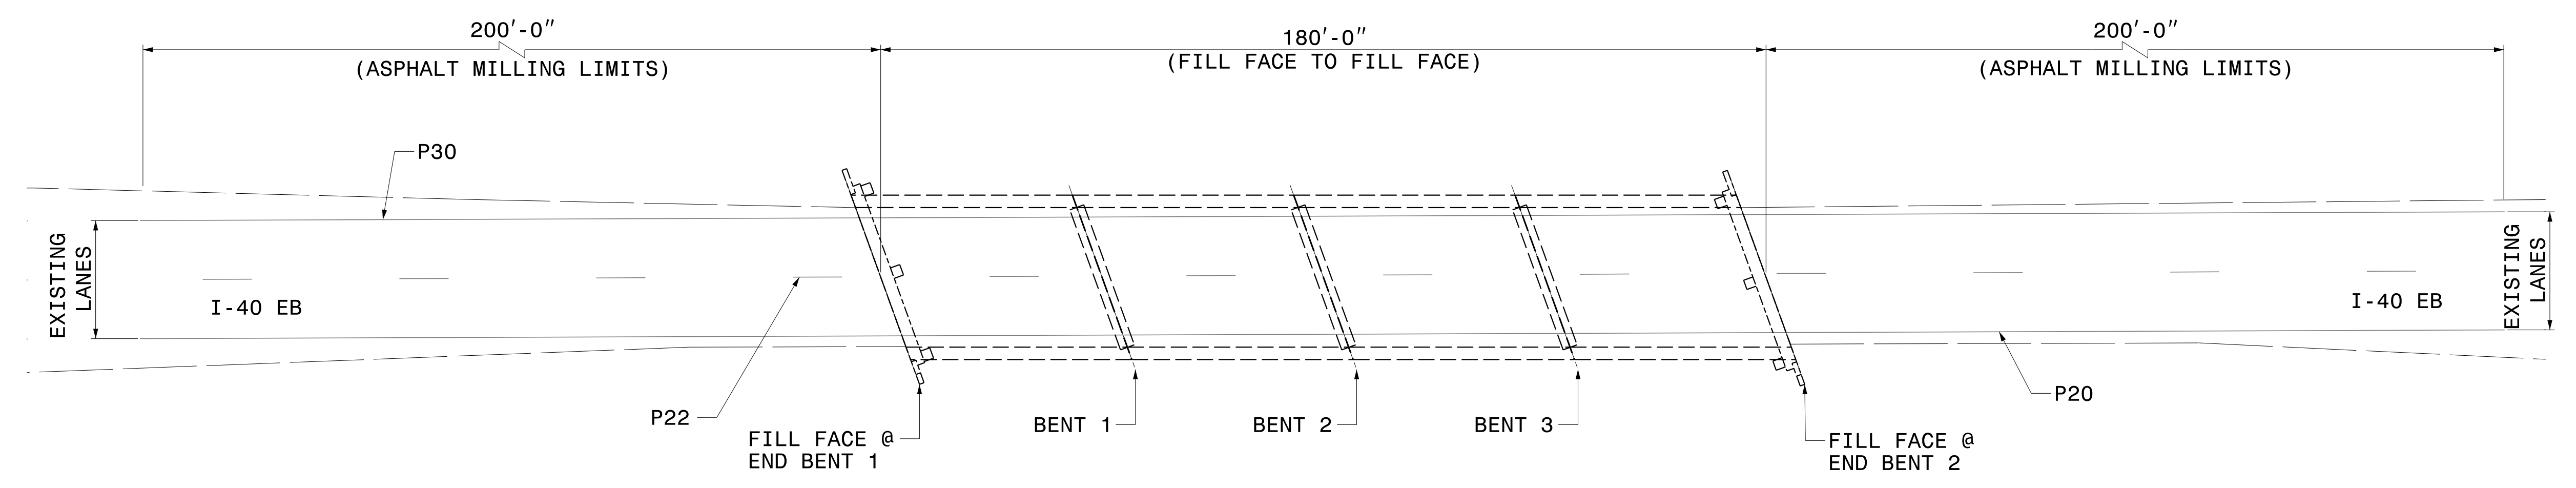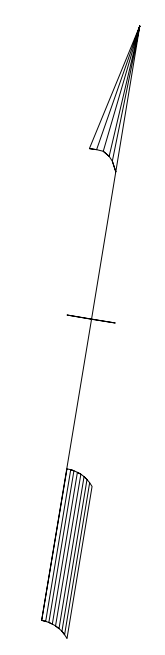

10/13/2022
15915B_Sgn_PMP_170177.dgn
User:tdgurrre





PAVEMENT MARKING DETAIL

STRUCTURE 170178 PAVEMENT MARKING SCHEDULE

SYMBOL	DESCRIPTION	QUANTITY
PAINT		
P20	WHITE EDGELINE (6")	580 LF
P22	WHITE 10 FT. WHITE SKIP (6")	145 LF
P23	WHITE 3 FT.-9 FT./SP WHITE MINISKIP (6")	26 LF
P30	YELLOW EDGELINE (6")	580 LF

TIP NO. I - 5915B	SHEET NO. PMP - 5
APPROVED: _____	
DATE: _____	
SEAL	
DOCUMENT NOT CONSIDERED FINAL UNLESS ALL SIGNATURES COMPLETED	

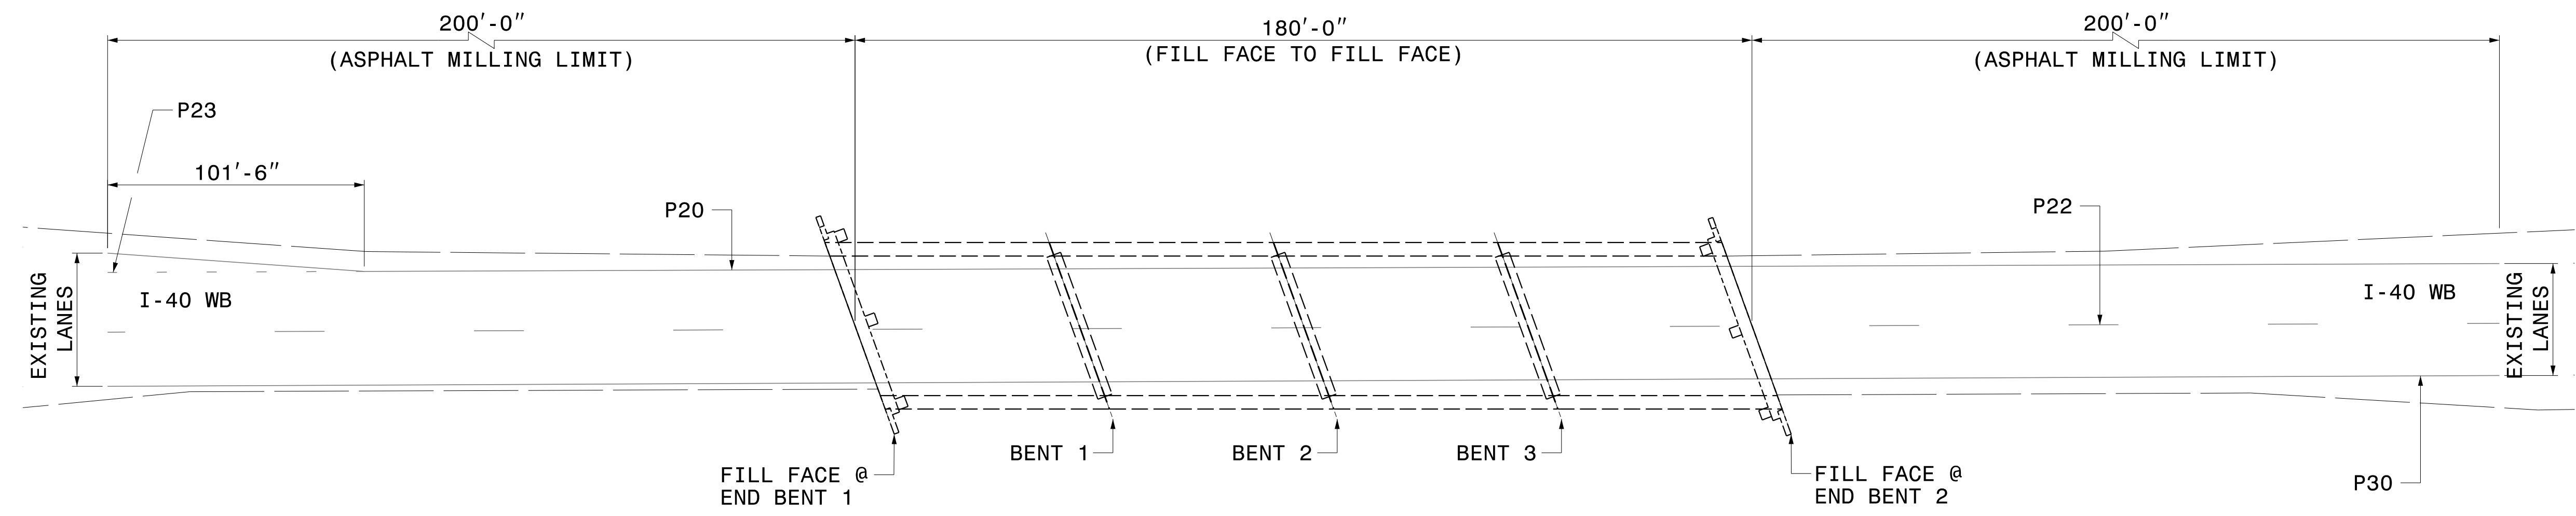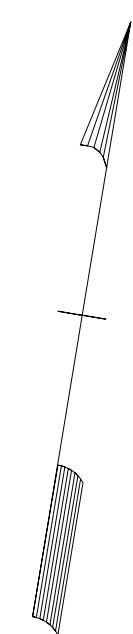


10/13/2022
15915B_Sgn_PMP_170178.dgn
User:tdgurr





PAVEMENT MARKING DETAIL

STRUCTURE 480006 PAVEMENT MARKING SCHEDULE

SYMBOL	DESCRIPTION	QUANTITY
PAINT		
P20	WHITE EDGELINE (6")	1580 LF
P22	WHITE 10 FT. WHITE SKIP (6")	395 LF
P23	WHITE 3 FT.-9 FT./SP WHITE MINISKIP (6")	- LF
P30	YELLOW EDGELINE (6")	1580 LF

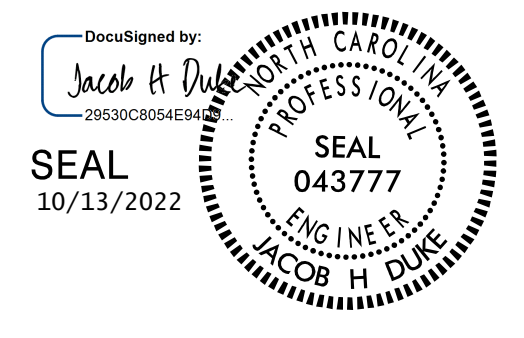TIP NO. I - 5915B	SHEET NO. PMP - 6
APPROVED: _____	
DATE: _____	
SEAL	
	
<p>DOCUMENT NOT CONSIDERED FINAL UNLESS ALL SIGNATURES COMPLETED</p>	

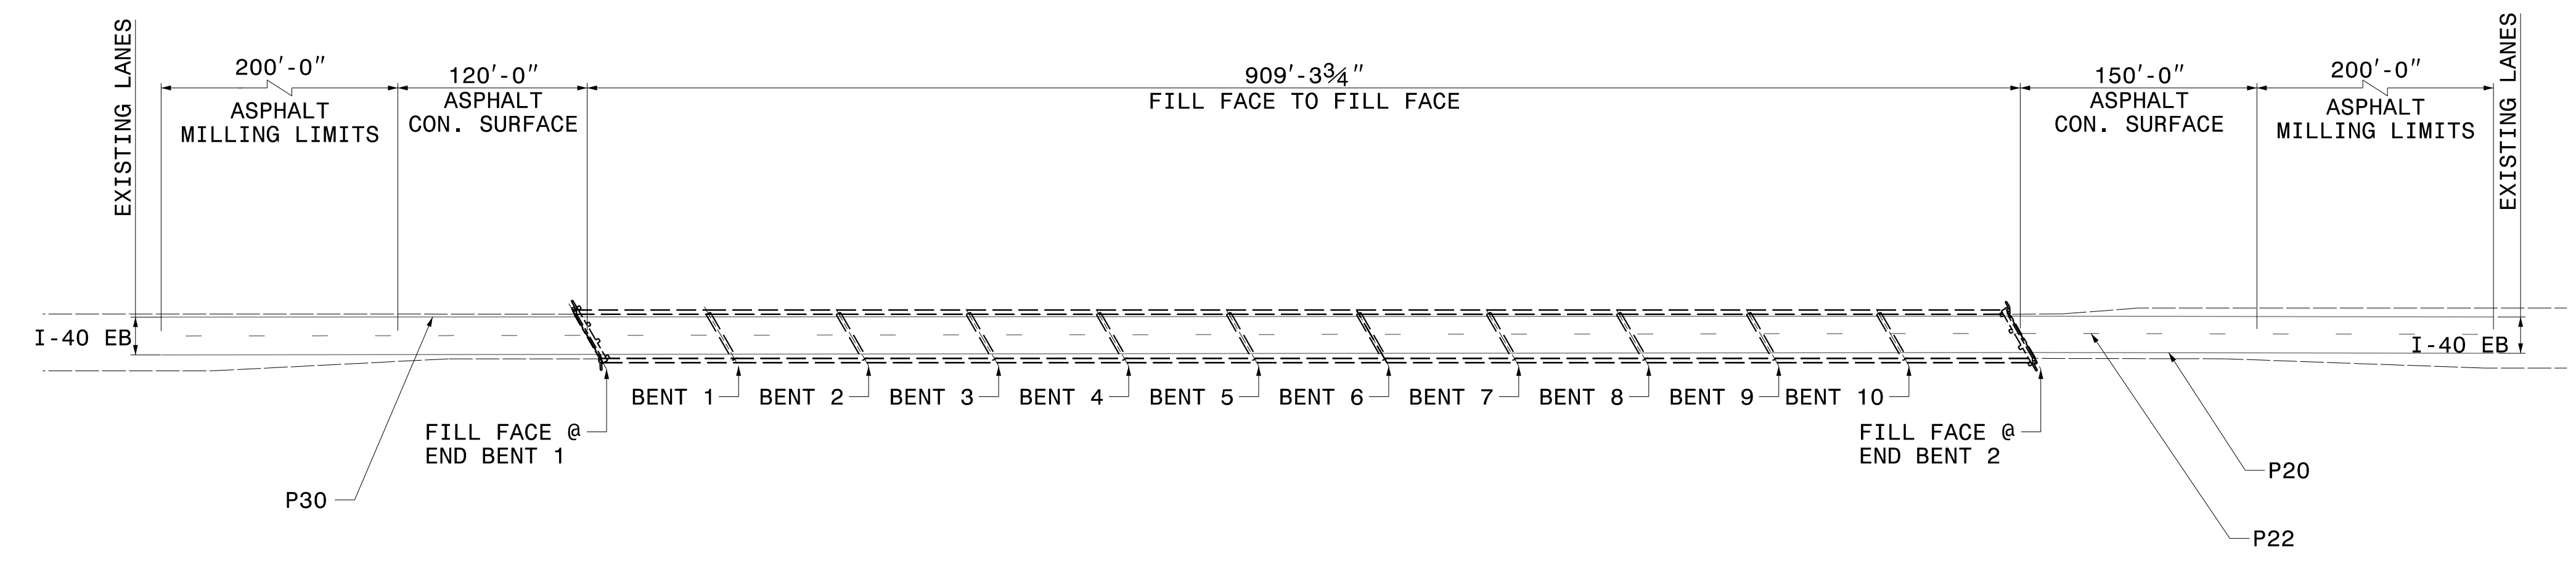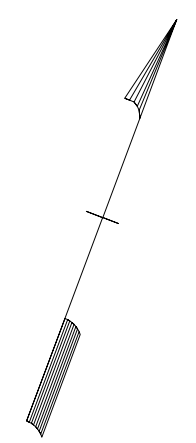

10/13/2022
15915B_Sgn_PMP_480006.dgn
User:tdgurr





PAVEMENT MARKING DETAIL

STRUCTURE 480007 PAVEMENT MARKING SCHEDULE

SYMBOL	DESCRIPTION	QUANTITY
PAINT		
P20	WHITE EDGELINE (6")	1490 LF
P22	WHITE 10 FT. WHITE SKIP (6")	373 LF
P23	WHITE 3 FT. -9 FT./SP WHITE MINISKIP (6")	- LF
P30	YELLOW EDGELINE (6")	1490 LF

TIP NO. I - 5915B	SHEET NO. PMP - 7
APPROVED: _____	
DATE: _____	
SEAL	
DOCUMENT NOT CONSIDERED FINAL UNLESS ALL SIGNATURES COMPLETED	

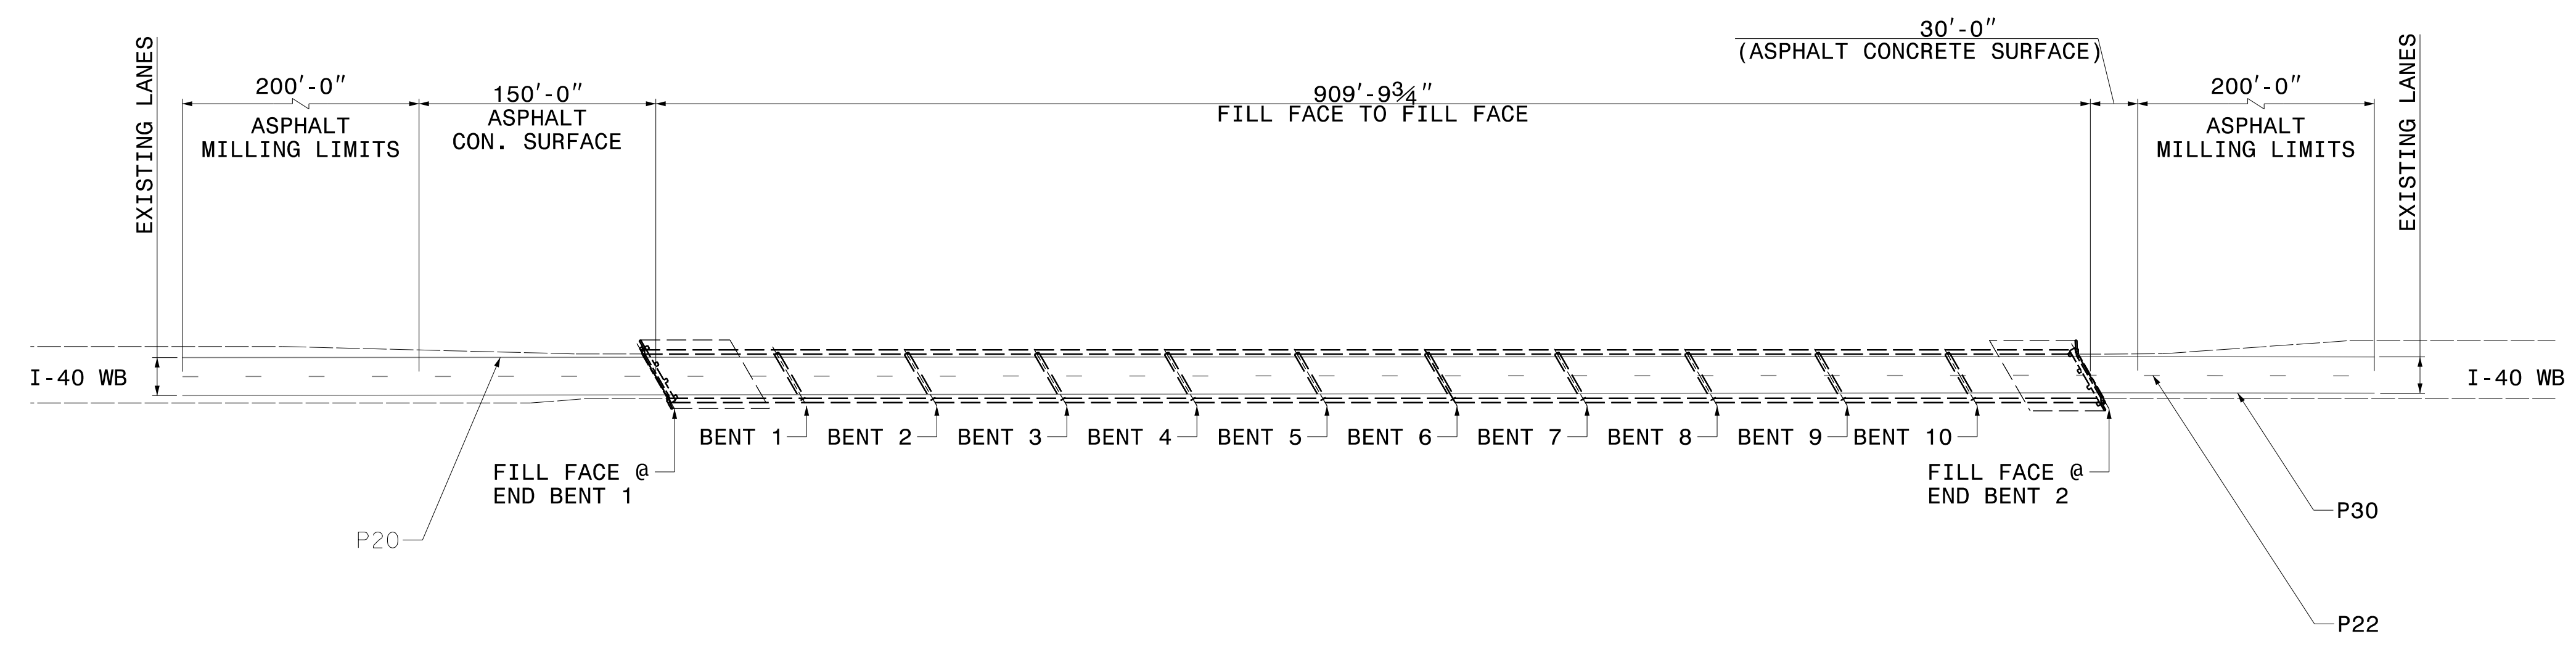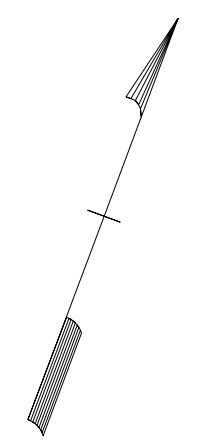


10/13/2022
I5915B_Sgn_PMP_480007.dgn
User:tdgurrre





PAVEMENT MARKING DETAIL

STRUCTURE 480051 PAVEMENT MARKING SCHEDULE

SYMBOL	DESCRIPTION	QUANTITY
PAINT		
P20	WHITE EDGELINE (6")	580 LF
P22	WHITE 10 FT. WHITE SKIP (6")	145 LF
P23	WHITE 3 FT.-9 FT./SP WHITE MINISKIP (6")	- LF
P30	YELLOW EDGELINE (6")	580 LF

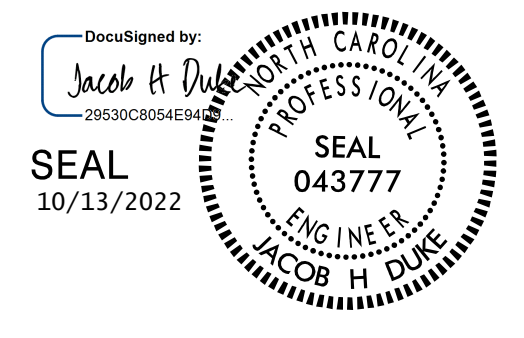TIP NO. I - 5915B	SHEET NO. PMP - 8
APPROVED: _____	
DATE: _____	
SEAL	
	
DOCUMENT NOT CONSIDERED FINAL UNLESS ALL SIGNATURES COMPLETED	

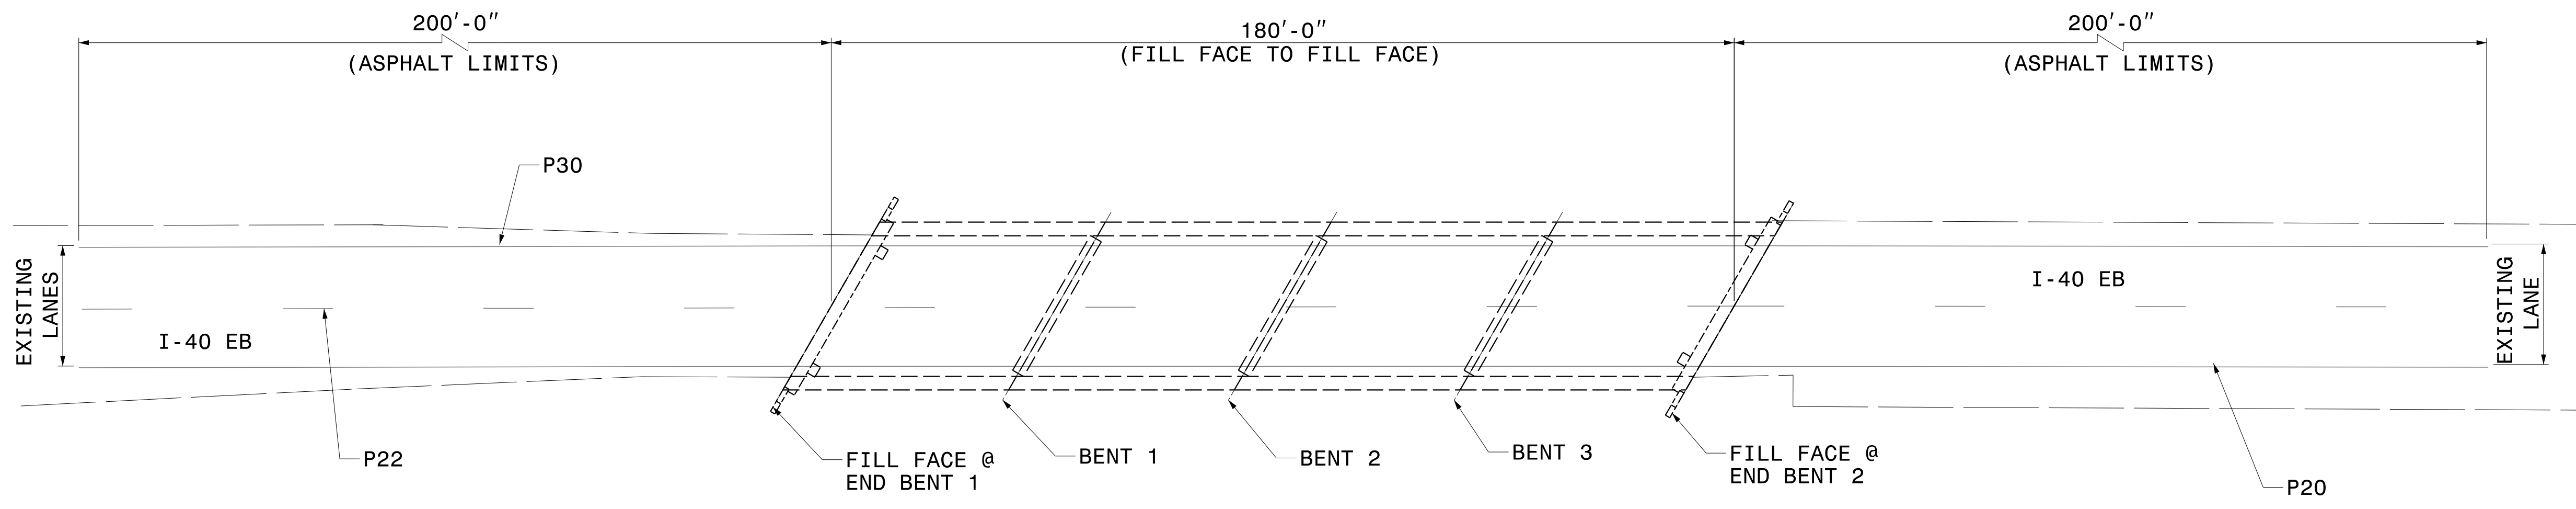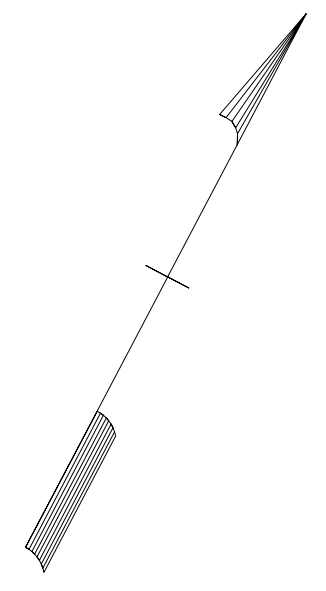

10/13/2022
15915B_Sgn_PMP_480051.dgn
User:tdgurrre





PAVEMENT MARKING DETAIL

STRUCTURE 480054 PAVEMENT MARKING SCHEDULE

SYMBOL	DESCRIPTION	QUANTITY
PAINT		
P20	WHITE EDGELINE (6")	580 LF
P22	WHITE 10 FT. WHITE SKIP (6")	145 LF
P23	WHITE 3 FT.-9 FT./SP WHITE MINISKIP (6")	- LF
P30	YELLOW EDGELINE (6")	580 LF

TIP NO. I - 5915B	SHEET NO. PMP - 9
APPROVED: _____	
DATE: _____	
SEAL	
DOCUMENT NOT CONSIDERED FINAL UNLESS ALL SIGNATURES COMPLETED	

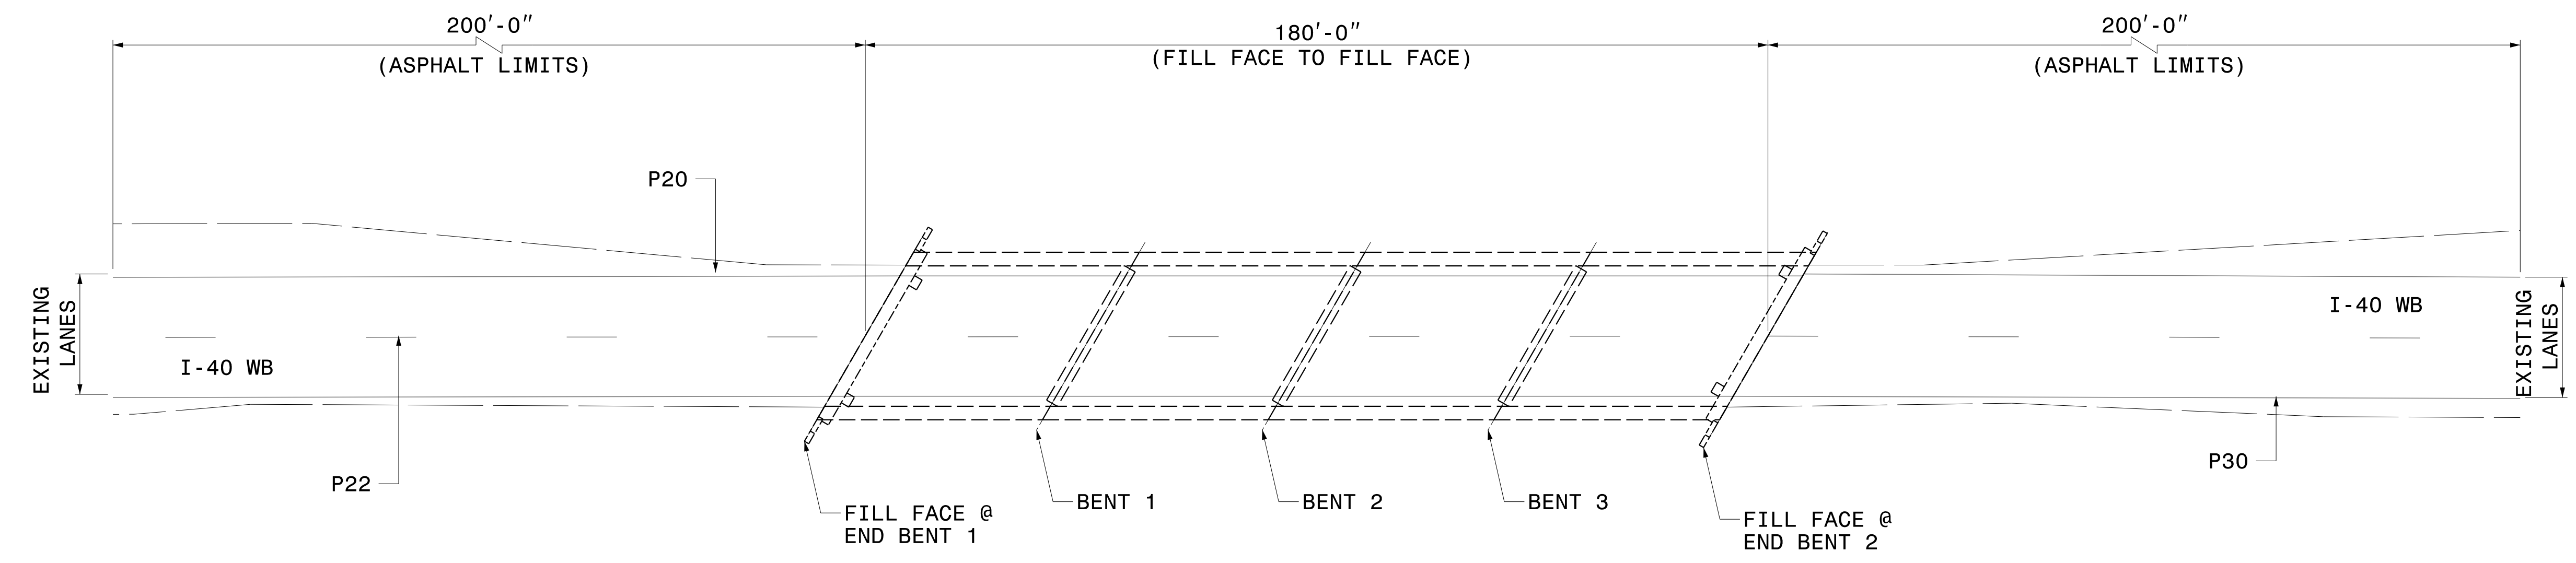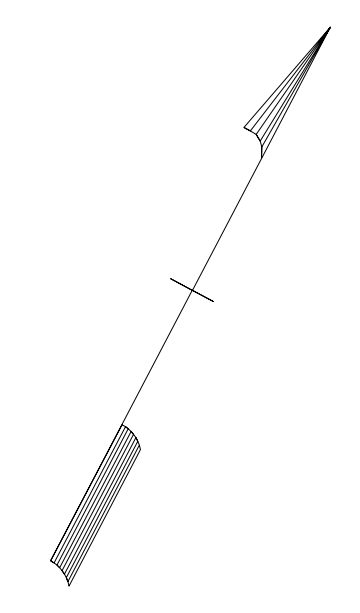

10/13/2022
15915B_Sgn_PMP_480054.dgn
User:tdgurrre





PAVEMENT MARKING DETAIL

STRUCTURE 480065 PAVEMENT MARKING SCHEDULE

SYMBOL	DESCRIPTION	QUANTITY
PAINT		
P20	WHITE EDGELINE (6")	585 LF
P22	WHITE 10 FT. WHITE SKIP (6")	147 LF
P23	WHITE 3 FT.-9 FT./SP WHITE MINISKIP (6")	- LF
P30	YELLOW EDGELINE (6")	585 LF

TIP NO. I-5915B	SHEET NO. PMP-10
APPROVED: _____	
DATE: _____	
SEAL	
DOCUMENT NOT CONSIDERED FINAL UNLESS ALL SIGNATURES COMPLETED	

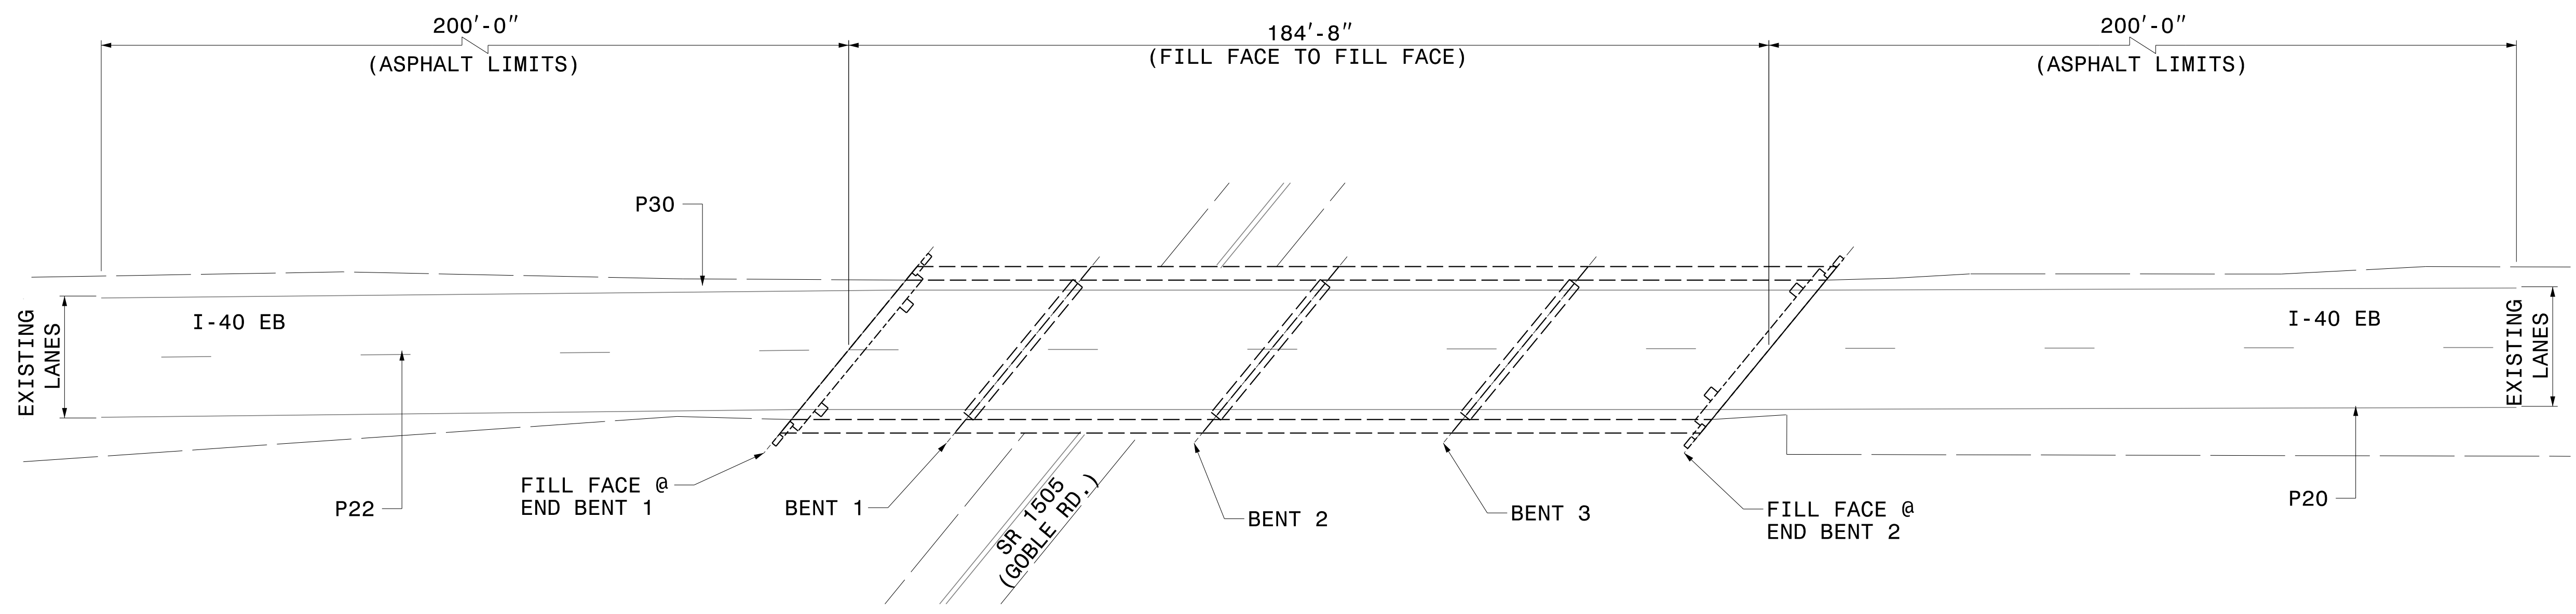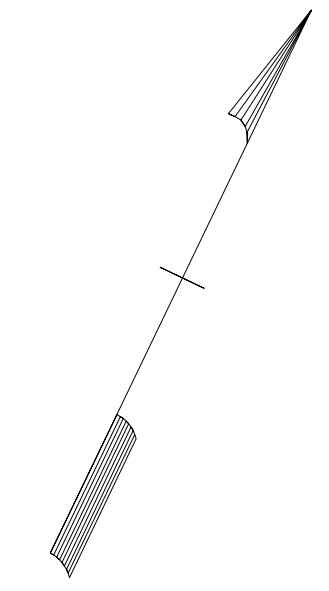

10/13/2022
15915B_Sgn_PMP_480065.dgn
User:tdgurrre





PAVEMENT MARKING DETAIL

STRUCTURE 480066 PAVEMENT MARKING SCHEDULE

SYMBOL	DESCRIPTION	QUANTITY
PAINT		
P20	WHITE EDGELINE (6")	585 LF
P22	WHITE 10 FT. WHITE SKIP (6")	147 LF
P23	WHITE 3 FT.-9 FT./SP WHITE MINISKIP (6")	- LF
P30	YELLOW EDGELINE (6")	585 LF

TIP NO. I - 5915B	SHEET NO. PMP - 11
APPROVED: _____	
DATE: _____	
SEAL	
DOCUMENT NOT CONSIDERED FINAL UNLESS ALL SIGNATURES COMPLETED	

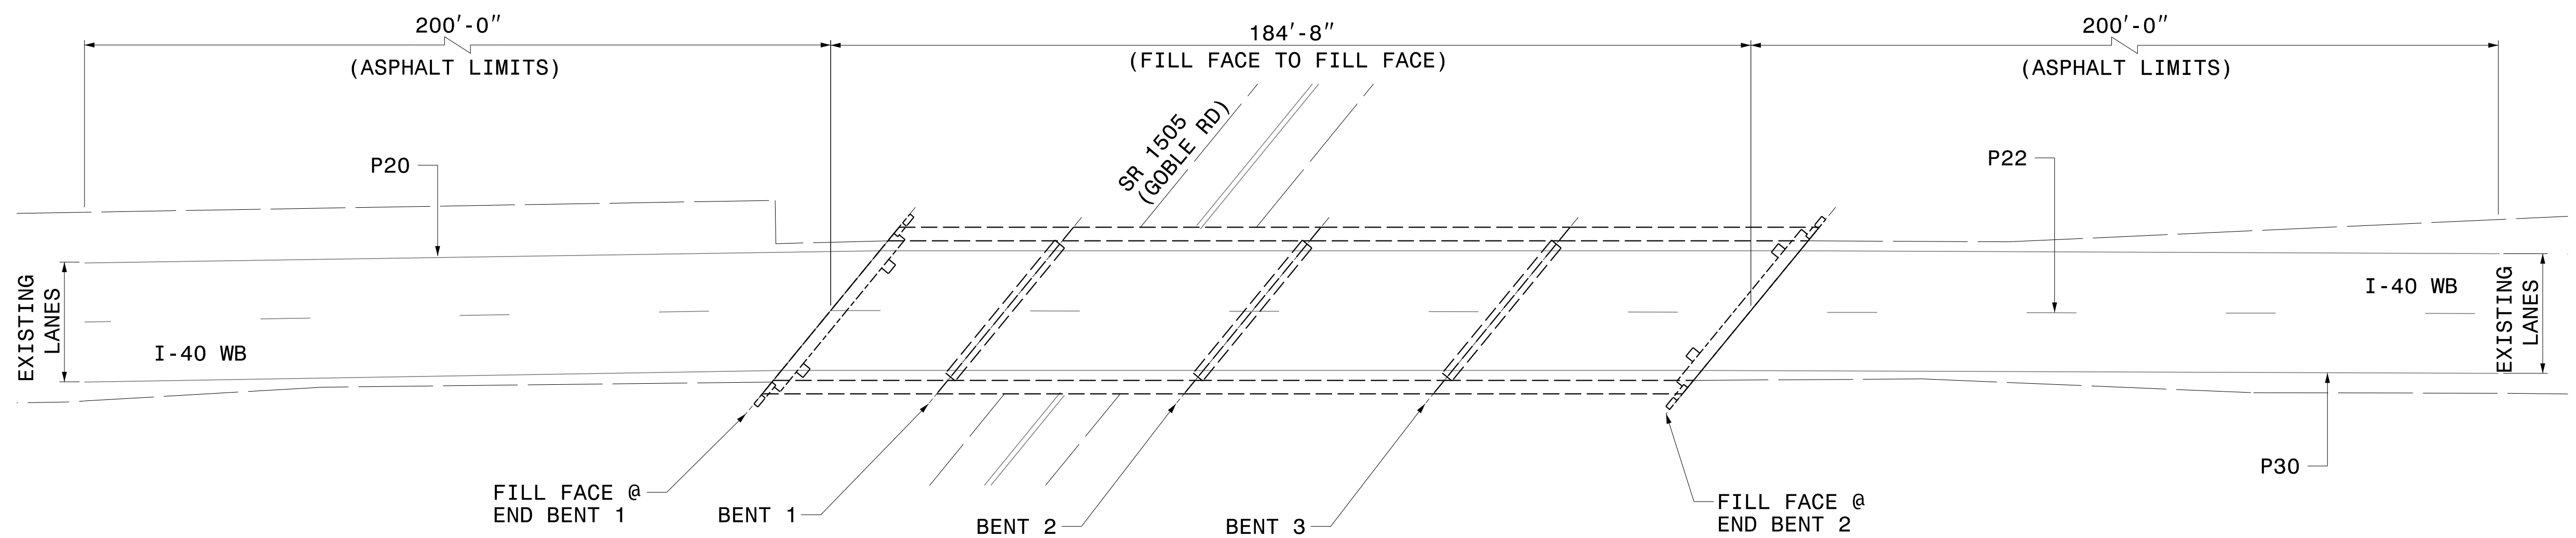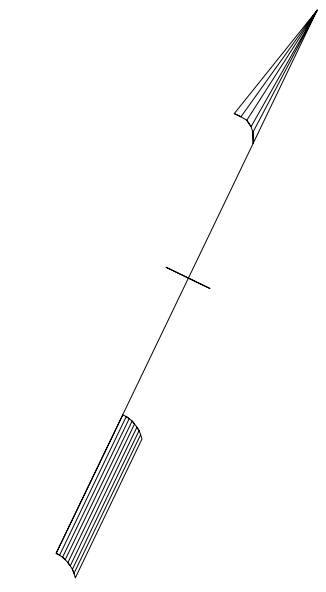


10/13/2022
15915B_Sgn_PMP_480066.dgn
User:tdgurr





PAVEMENT MARKING DETAIL

STRUCTURE 480072 PAVEMENT MARKING SCHEDULE

SYMBOL	DESCRIPTION	QUANTITY
PAINT		
P20	WHITE EDGELINE (6")	220 LF
P22	WHITE 10 FT. WHITE SKIP (6")	55 LF
P23	WHITE 3 FT.-9 FT./SP WHITE MINISKIP (6")	- LF
P30	YELLOW EDGELINE (6")	220 LF

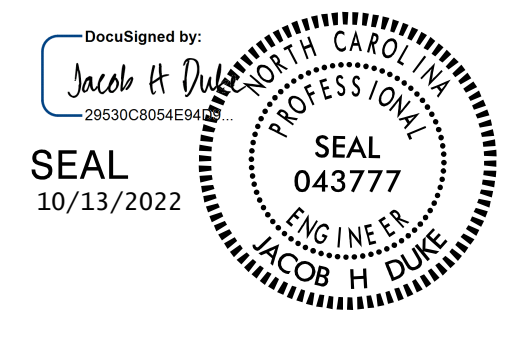TIP NO. I - 5915B	SHEET NO. PMP - 12
APPROVED: _____	
DATE: _____	
SEAL	
	
DOCUMENT NOT CONSIDERED FINAL UNLESS ALL SIGNATURES COMPLETED	

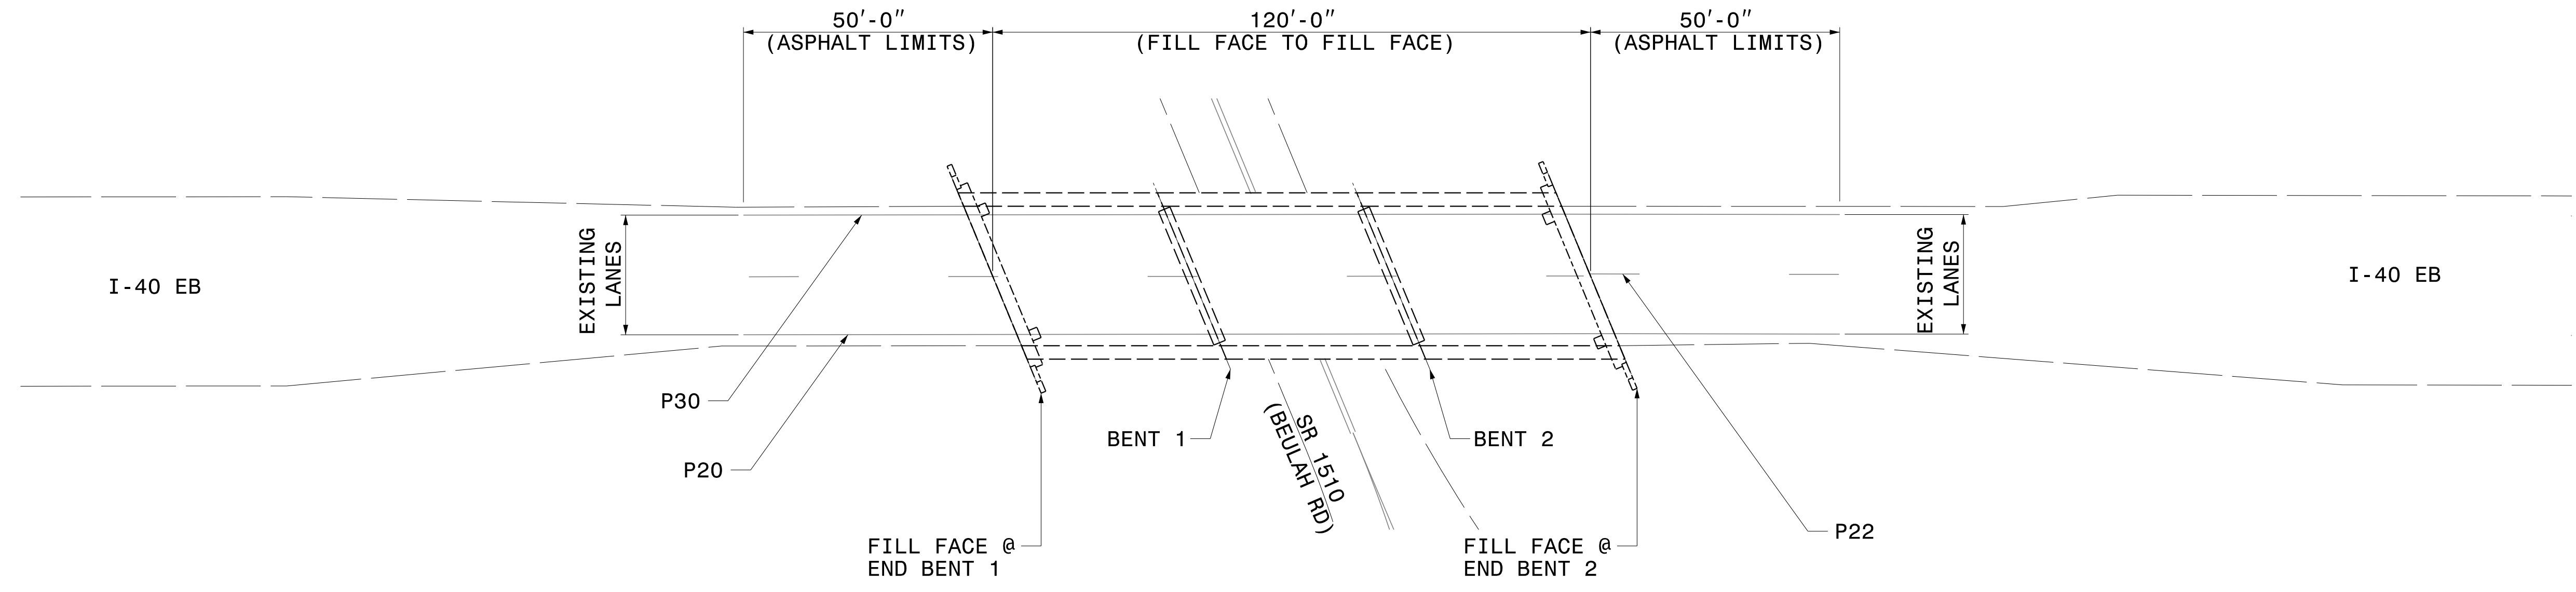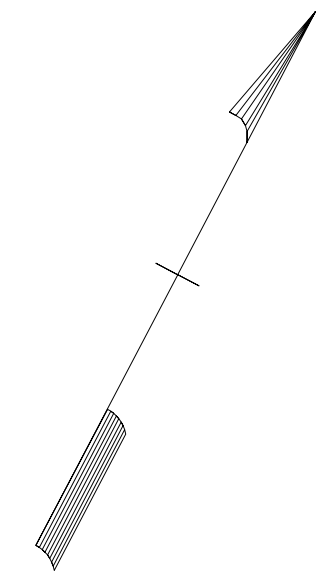

10/13/2022
15915B_Sgn_PMP_480072.dgn
User:tdgurr





PAVEMENT MARKING DETAIL

STRUCTURE 480073 PAVEMENT MARKING SCHEDULE

SYMBOL	DESCRIPTION	QUANTITY
PAINT		
P20	WHITE EDGELINE (6")	220 LF
P22	WHITE 10 FT. WHITE SKIP (6")	55 LF
P23	WHITE 3 FT.-9 FT./SP WHITE MINISKIP (6")	- LF
P30	YELLOW EDGELINE (6")	220 LF

TIP NO. I - 5915B	SHEET NO. PMP - 13
APPROVED: _____	
DATE: _____	
SEAL	
DOCUMENT NOT CONSIDERED FINAL UNLESS ALL SIGNATURES COMPLETED	

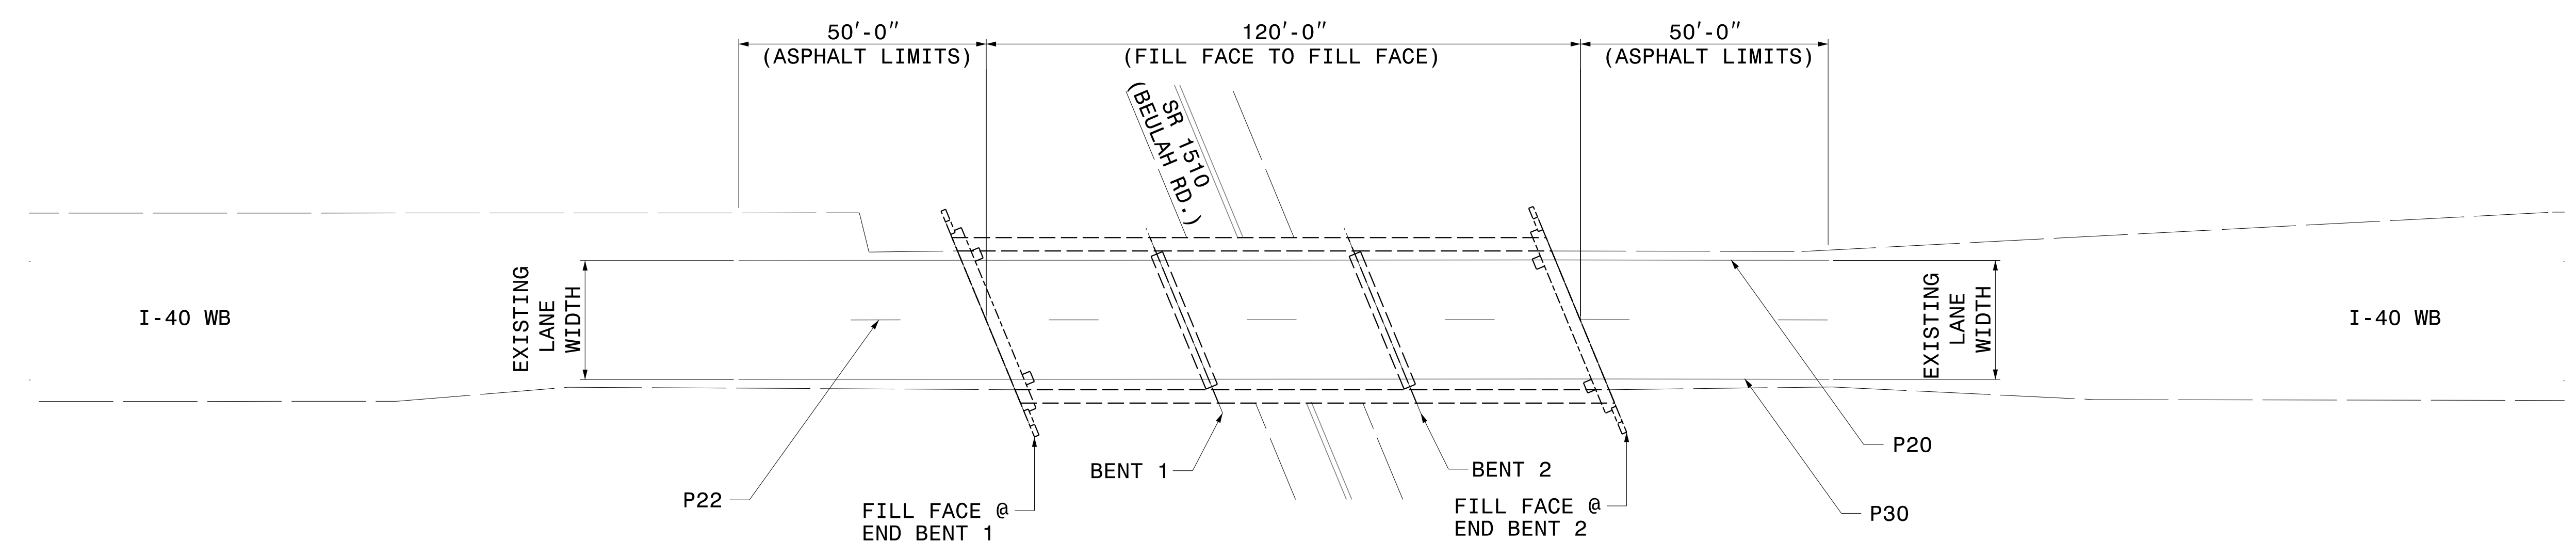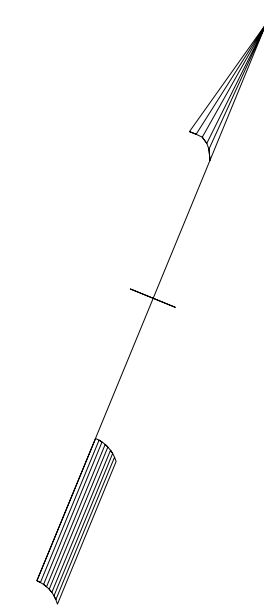

10/13/2022
15915B_Sgn_PMP_480073.dgn
User:tdgurrre





PAVEMENT MARKING DETAIL

STRUCTURE 480096 PAVEMENT MARKING SCHEDULE

SYMBOL	DESCRIPTION	QUANTITY
PAINT		
P20	WHITE EDGELINE (6")	100 LF
P22	WHITE 10 FT. WHITE SKIP (6")	25 LF
P23	WHITE 3 FT.-9 FT./SP WHITE MINISKIP (6")	- LF
P30	YELLOW EDGELINE (6")	100 LF

TIP NO. I - 5915B	SHEET NO. PMP - 14
APPROVED: _____	
DATE: _____	
SEAL	
DOCUMENT NOT CONSIDERED FINAL UNLESS ALL SIGNATURES COMPLETED	

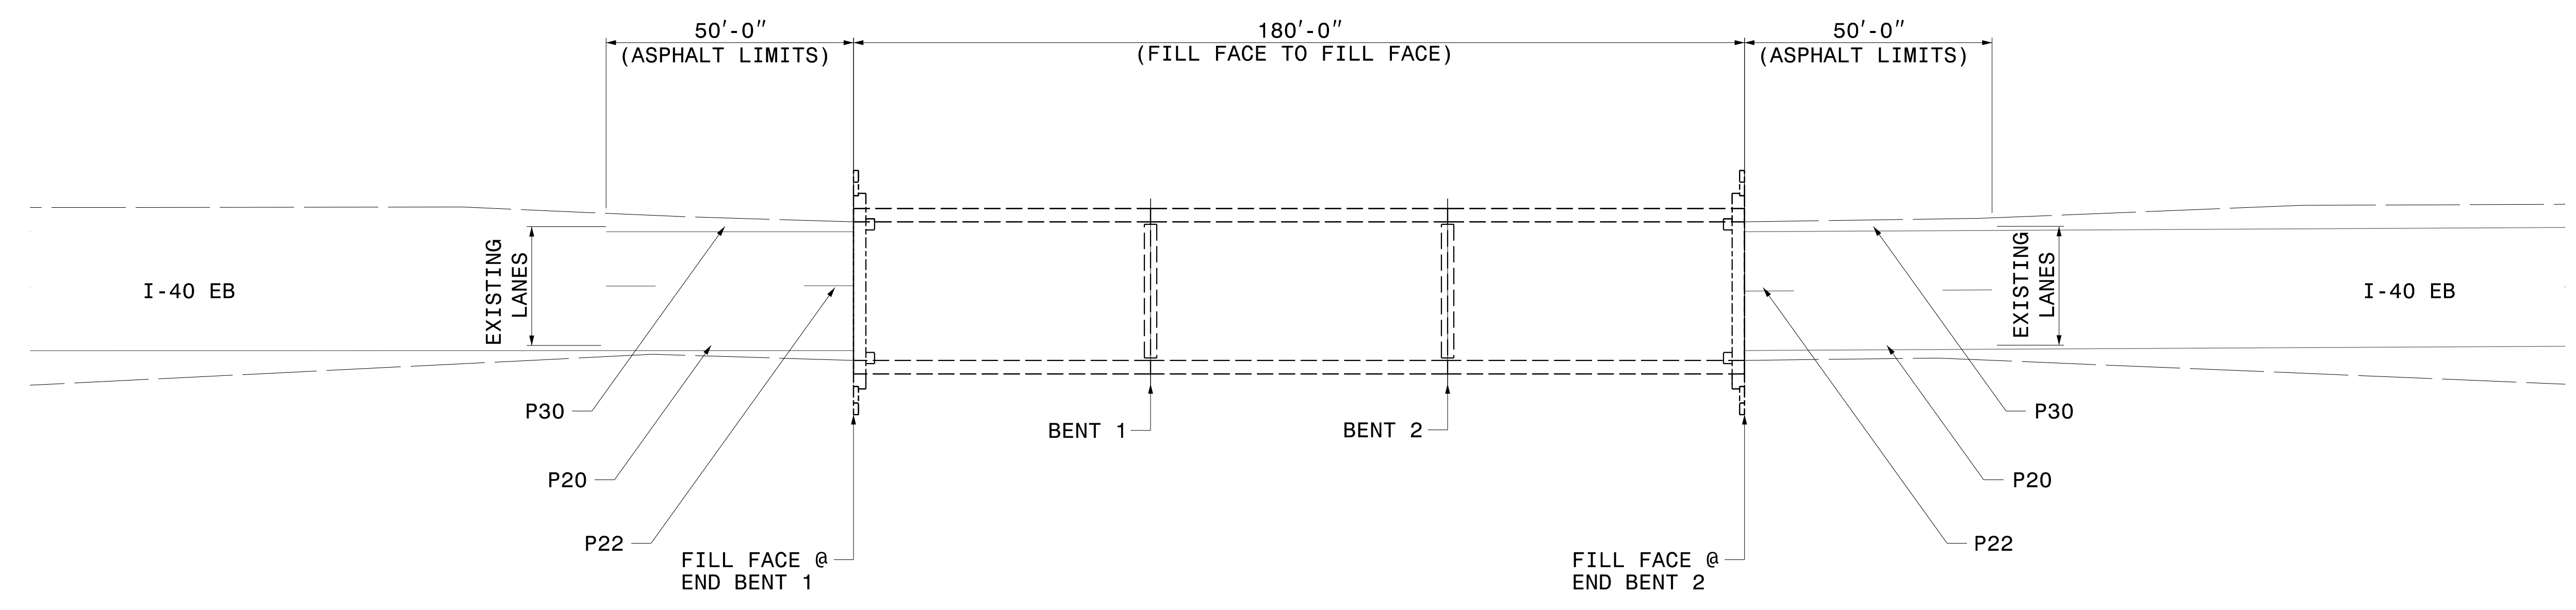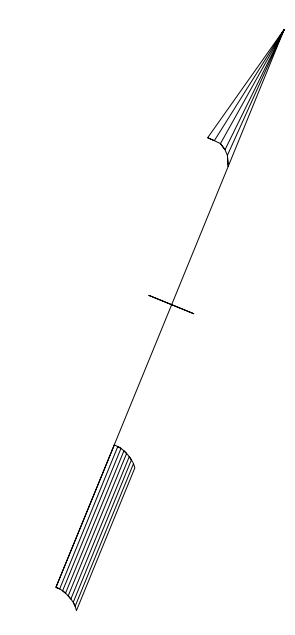

10/13/2022
15915B_Sgn_PMP_480096.dgn
User:tdgurr





PAVEMENT MARKING DETAIL

STRUCTURE 480102 PAVEMENT MARKING SCHEDULE

SYMBOL	DESCRIPTION	QUANTITY
PAINT		
P20	WHITE EDGELINE (6")	100 LF
P22	WHITE 10 FT. WHITE SKIP (6")	25 LF
P23	WHITE 3 FT.-9 FT./SP WHITE MINISKIP (6")	- LF
P30	YELLOW EDGELINE (6")	100 LF

TIP NO. I - 5915B	SHEET NO. PMP - 15
APPROVED: _____	
DATE: _____	
SEAL	
DOCUMENT NOT CONSIDERED FINAL UNLESS ALL SIGNATURES COMPLETED	

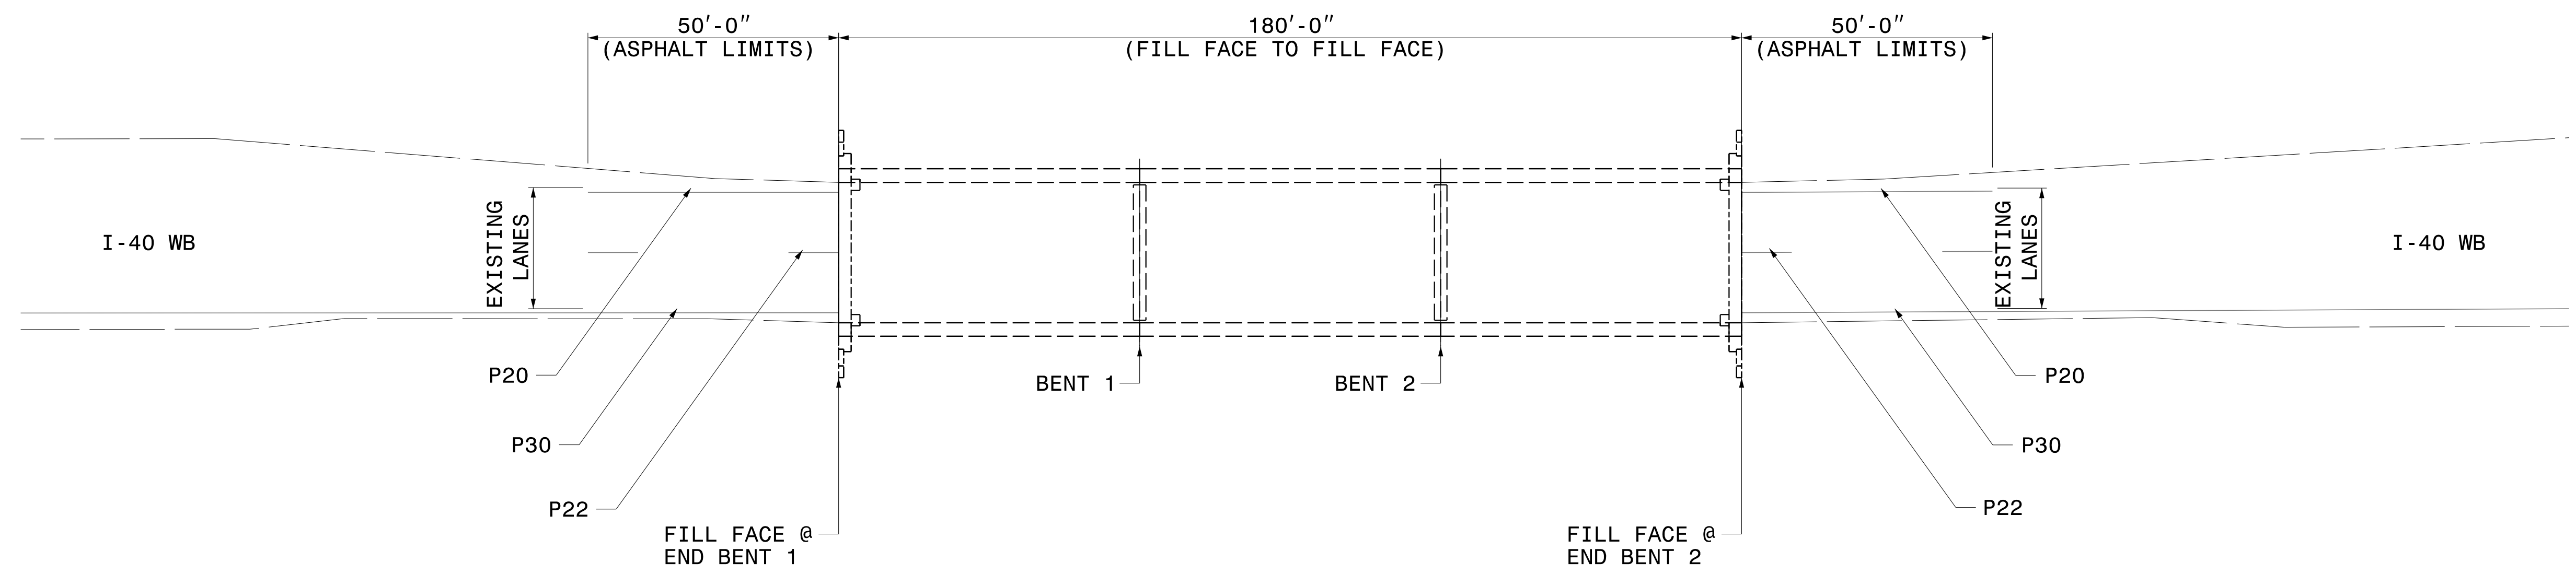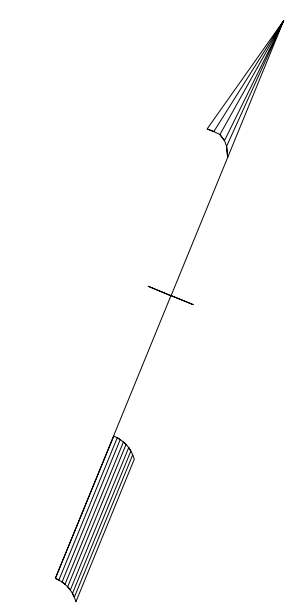

10/13/2022
15915B_Sgn_PMP_480102.dgn
User:tdgurr



PAVEMENT MARKING DETAIL