


09/08/09  
 16-SEP-2022 09:59  
 C:\UBO\_FILES\2019\B-5989 (Summit)\Utilities\Engineering\UBO\Proj\B-5989\_ut\_tsh\_U001\_psh.dgn  
 \$\$\$USERNAME\$\$\$

**TIP PROJECT: B-5989**

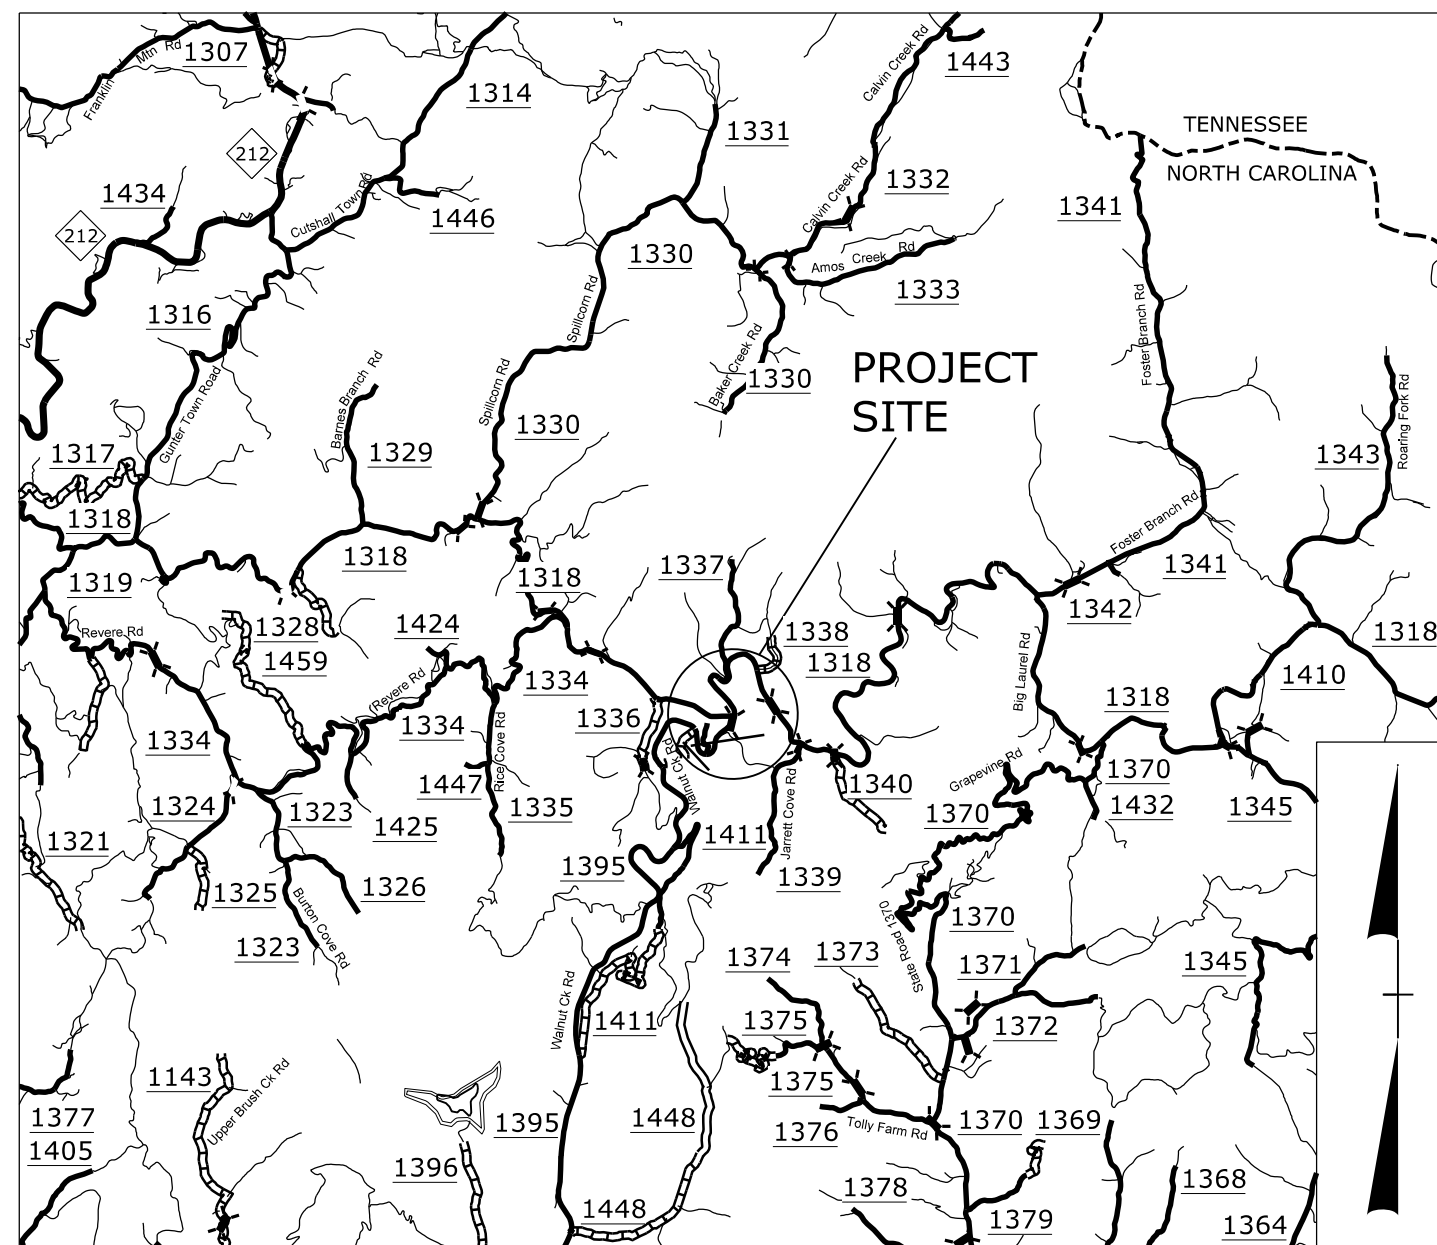

**VICINITY MAP**


STATE OF NORTH CAROLINA  
DIVISION OF HIGHWAYS

**UTILITIES BY OTHERS PLANS  
MADISON COUNTY**



**LOCATION: BRIDGE NO. 71 ON SR 1395 (WALNUT CREEK RD)  
OVER BIG LAUREL CREEK**  
**TYPE OF WORK: DISTRIBUTION POWER**

T.I.P. NO.	SHEET NO.
<b>B-5989</b>	<b>UO-1</b>

**NOTE:**  
ALL UTILITY WORK SHOWN ON THIS SHEET WILL BE DONE BY OTHERS. NO PAYMENT WILL BE MADE TO THE CONTRACTOR FOR UTILITY WORK SHOWN ON THIS SHEET.

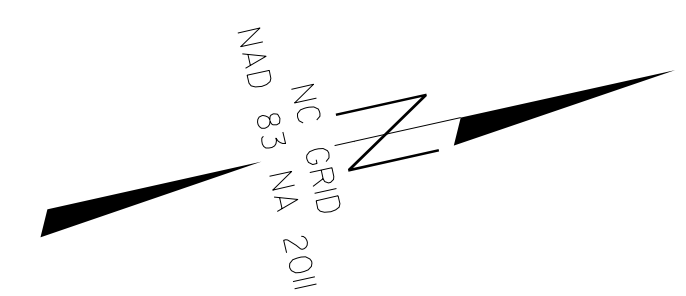

**UO-2**

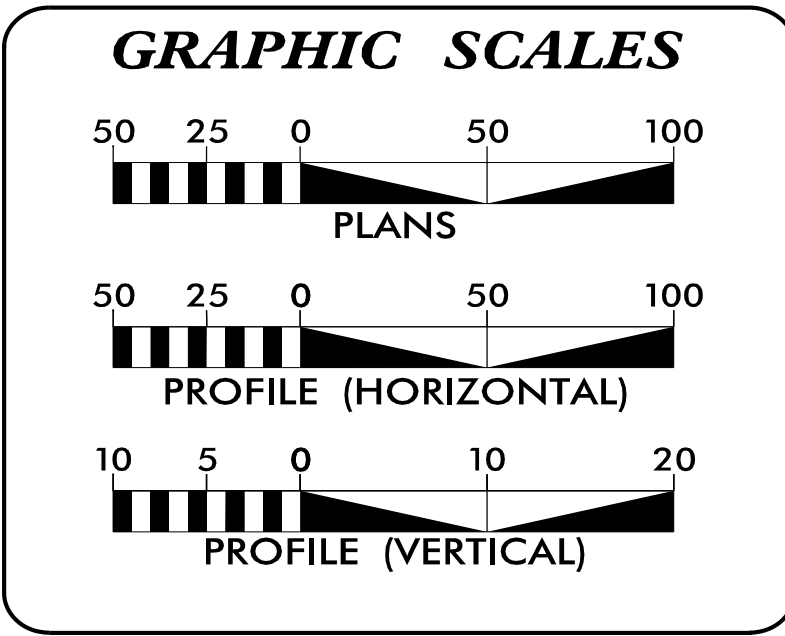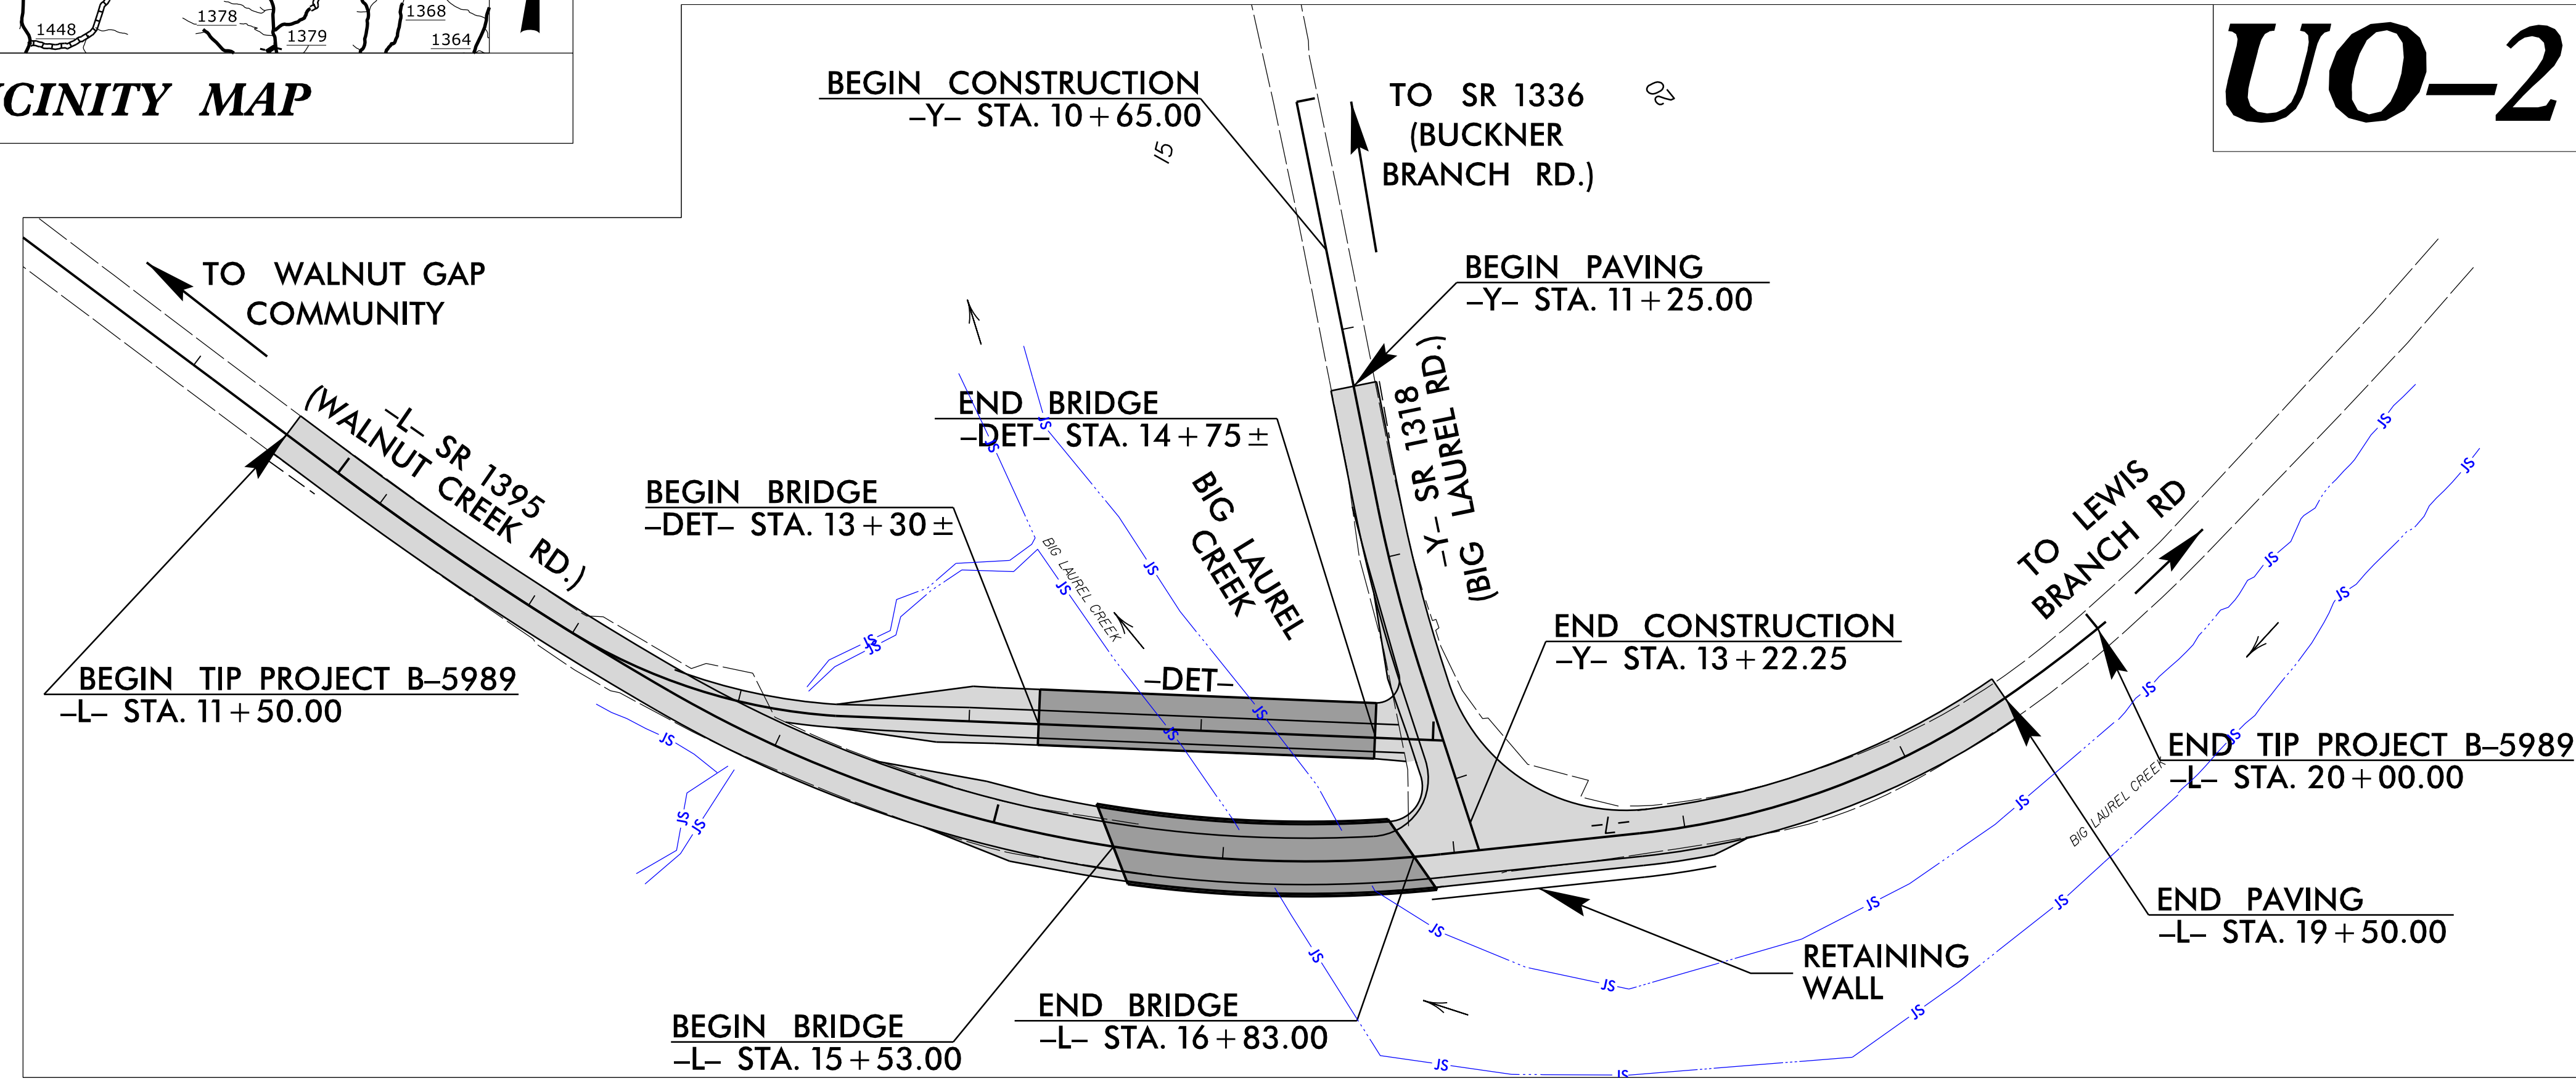

**INDEX OF SHEETS**

SHEET NO.:	DESCRIPTION:
UO-1	TITLE SHEET
UO-2	UBO PLAN SHEET

**UTILITY OWNERS WITH CONFLICTS**

(A) POWER - FRENCH BROAD EMC  
 (B) POWER - BIG LAUREL BAPTIST CHURCH

PREPARED IN THE OFFICE OF:

**TELICS**  
1598 WESTBROOK PLAZA DR.  
SUITE 202  
WINSTON-SALEM, NC 27103  
(336) 803-6038

<b>JIM BROOKS</b>	UTILITY PROJECT MANAGER
<b>CHRIS KENNEDY</b>	PROJECT UTILITY COORDINATOR

**DIVISION OF HIGHWAYS  
UTILITIES UNIT**  
1555 MAIL SERVICES CENTER  
RALEIGH NC 27699-1555  
PHONE (919) 707-6690  
FAX (919) 250-4151

<b>DAVID STUTTS, PE</b>	PROJECT ENGINEER
<b>JONG-TAE YOON, PE</b>	SENIOR UTILITIES ENGINEER
<b>JON E. GAILLARD</b>	REGIONAL UTILITY COORDINATOR
<b>SUNIL SINGH</b>	SENIOR UTILITY COORDINATOR