



RETAINING WALL PLAN VIEW

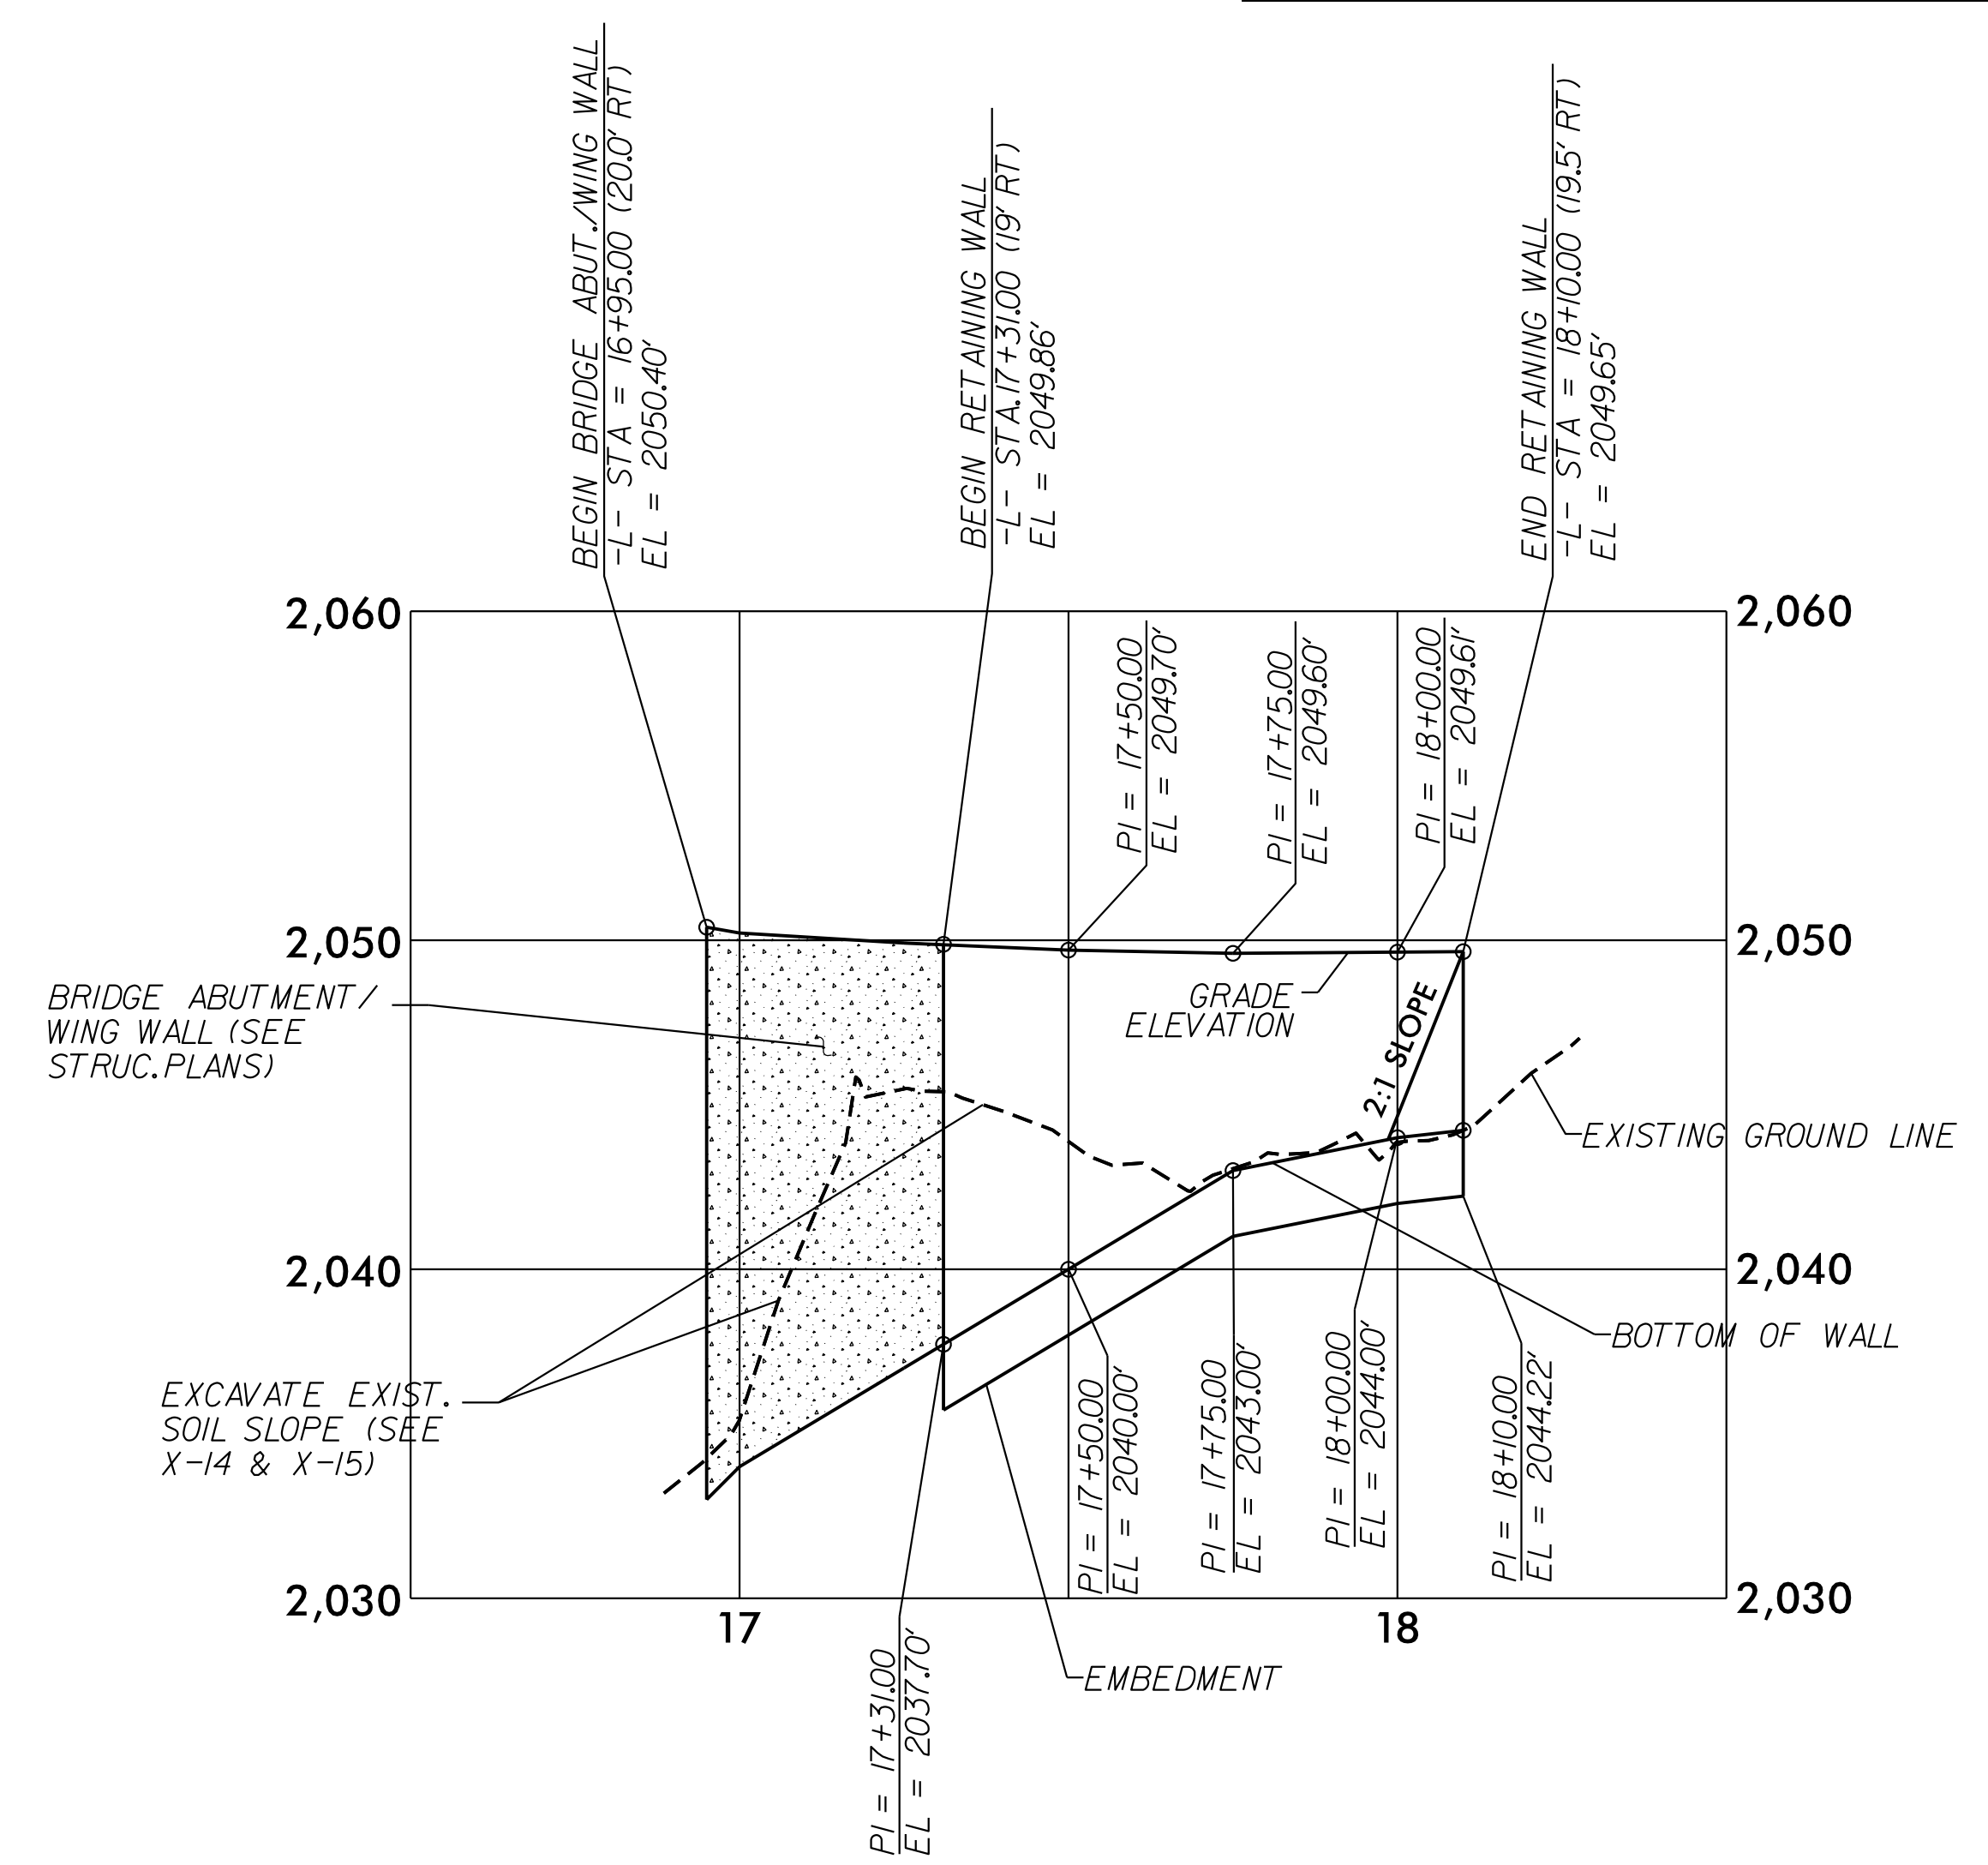

RETAINING WALL ENVELOPE VIEW

ESTIMATED QUANTITIES	
SOLDIER PILE RETAINING WALL NO. 1	780 (SF)

PREPARED BY: MHS	DATE: 10/19/22
REVIEWED BY: SCC	DATE: 10/19/22

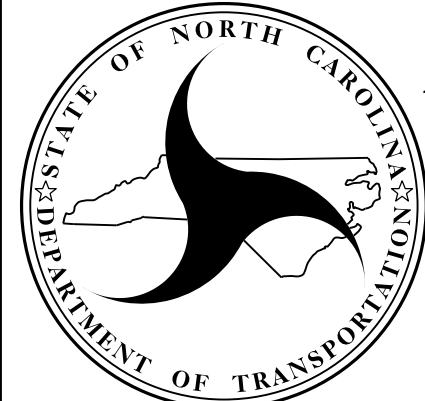

**NORTH CAROLINA
DEPARTMENT OF TRANSPORTATION
DIVISION OF HIGHWAYS**

**GEOTECHNICAL
ENGINEERING UNIT**

RETAINING WALL NO. 1 SOLDIER PILE RETAINING WALL					
REVISIONS					
NO.	BY	DATE	NO.	BY	DATE
1			3		
2			4		