





INTERSECTION DETAIL SHEET

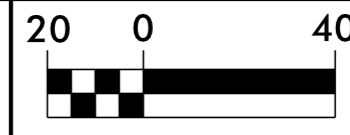

PROJECT REFERENCE NO. <i>BR-0094</i>	SHEET NO. <i>2B-1</i>
R/W SHEET NO.	

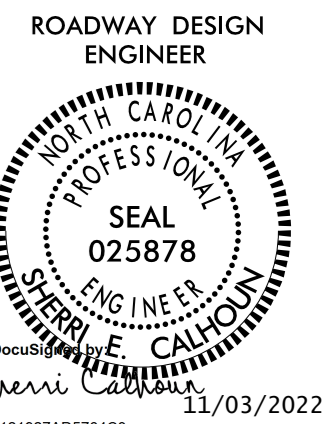

**DOCUMENT NOT CONSIDERED FINAL
UNLESS ALL SIGNATURES COMPLETED**

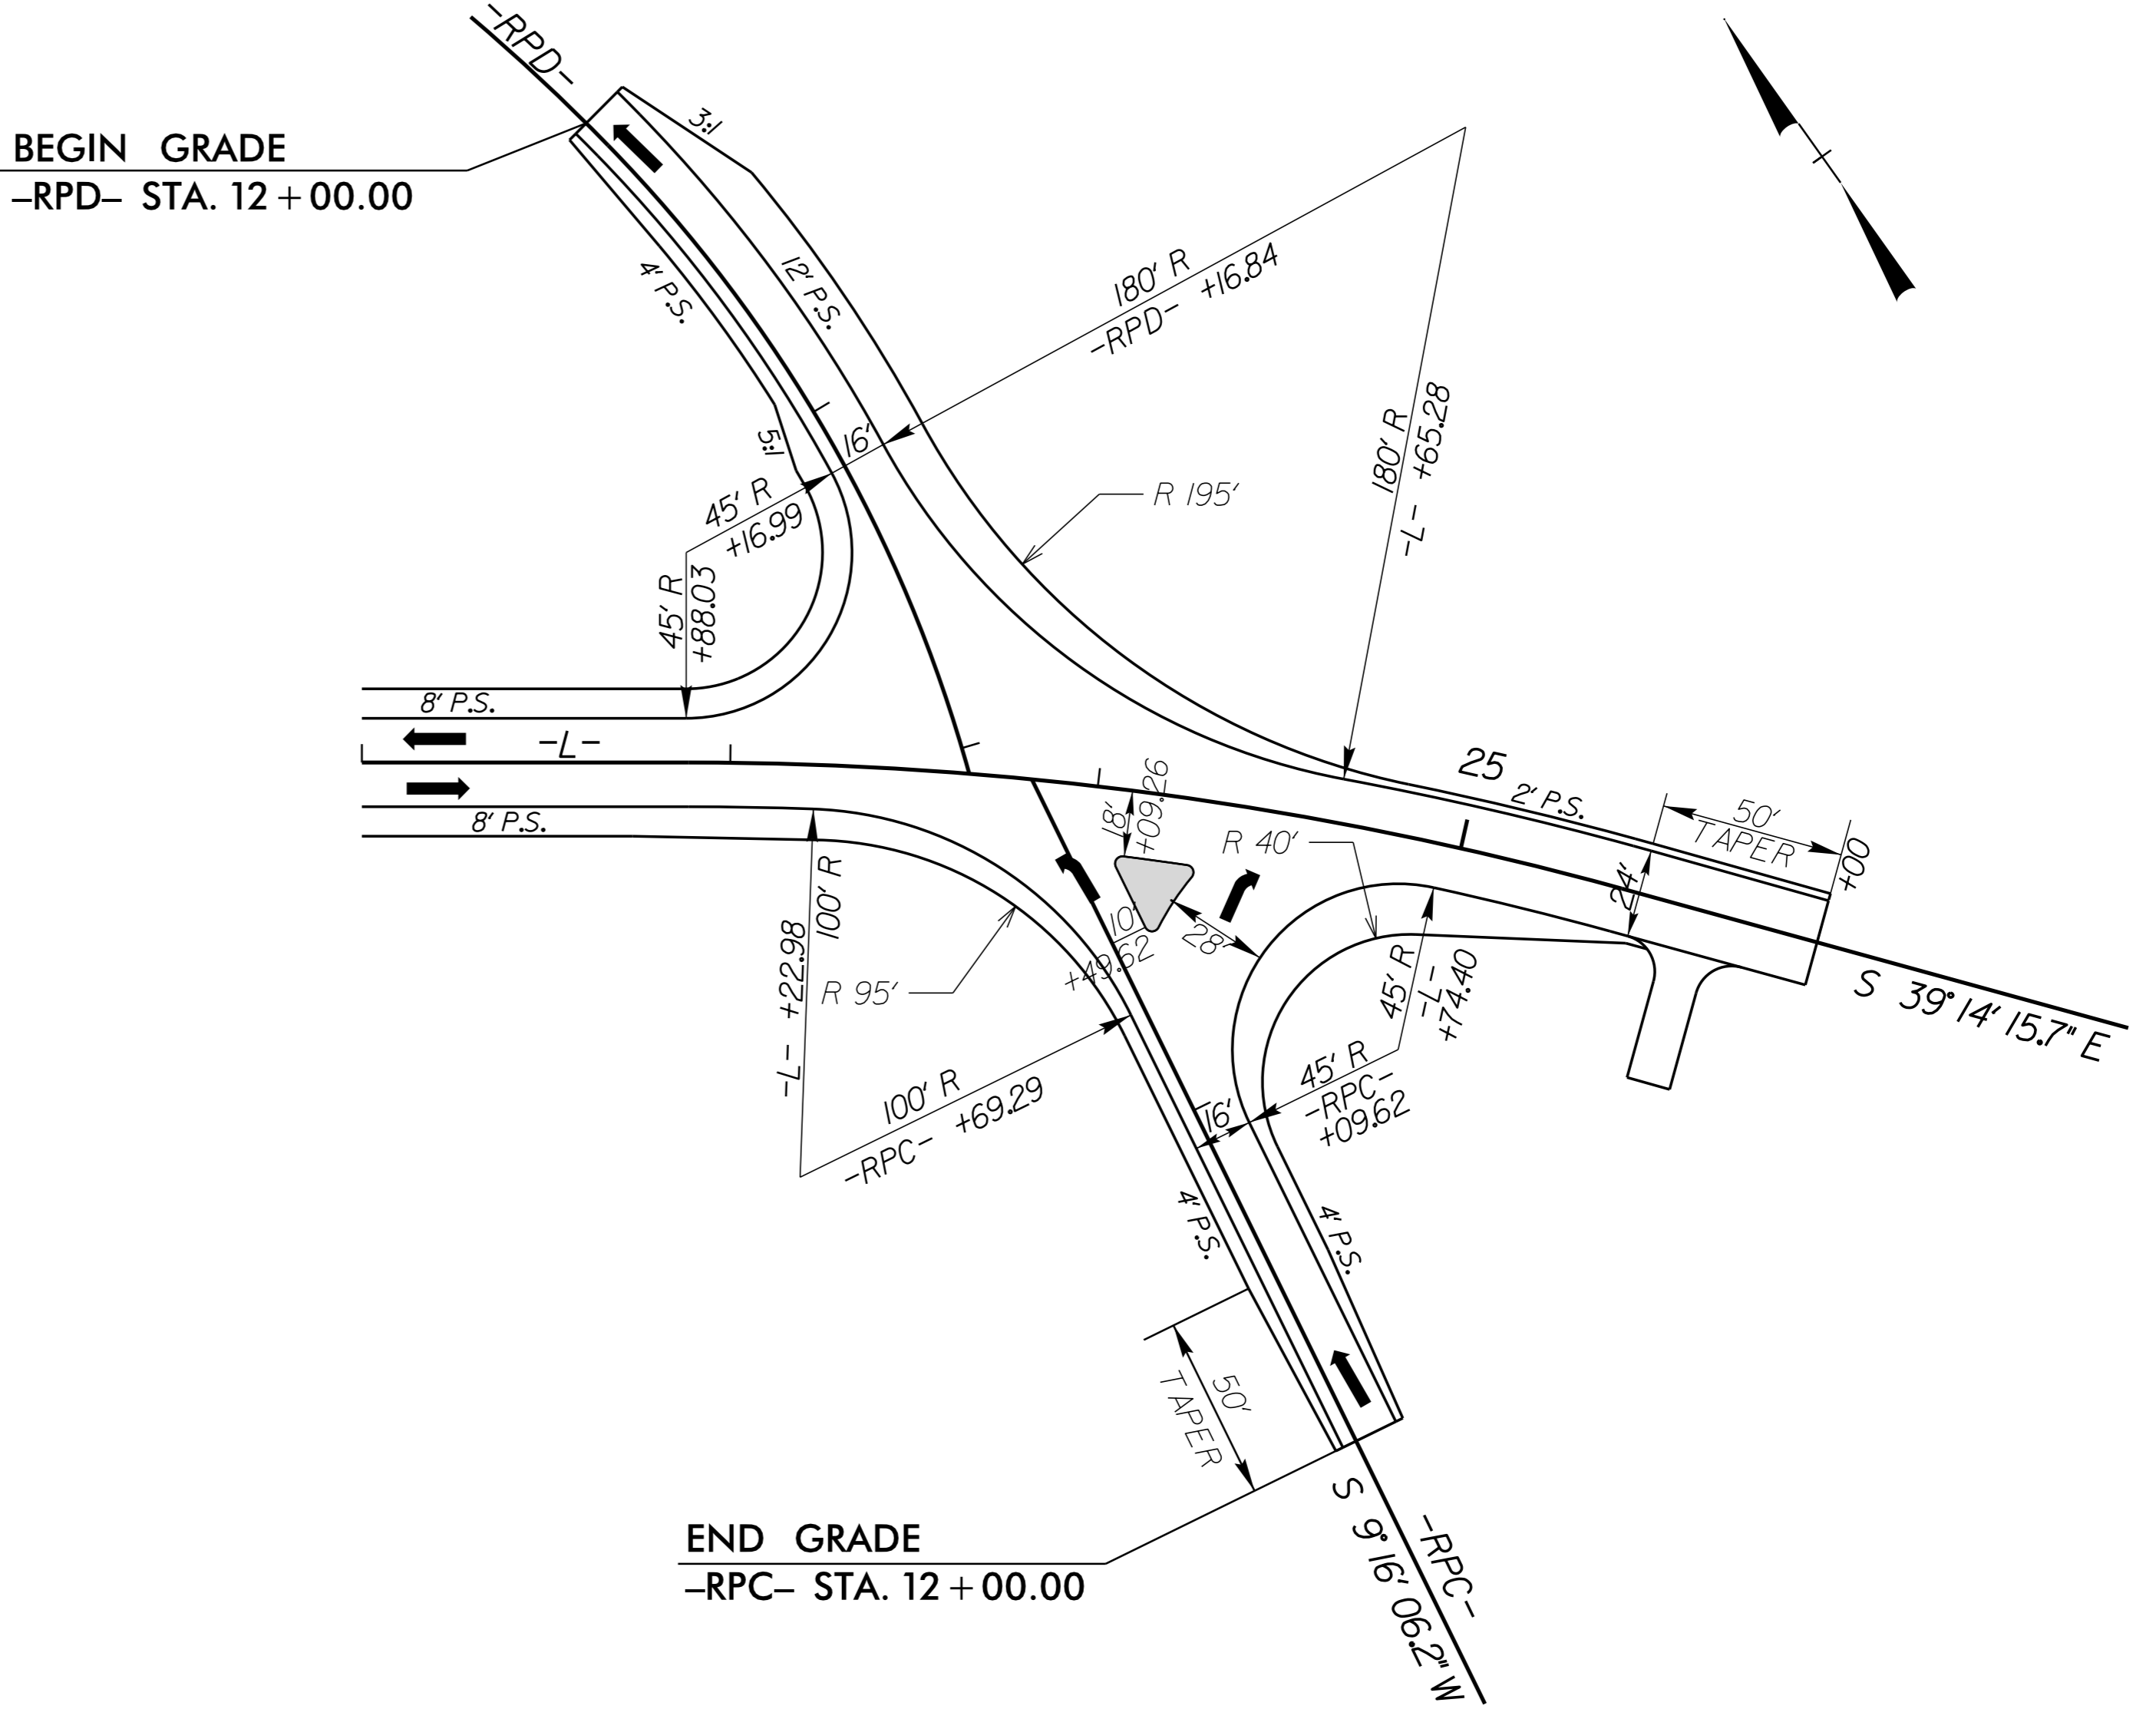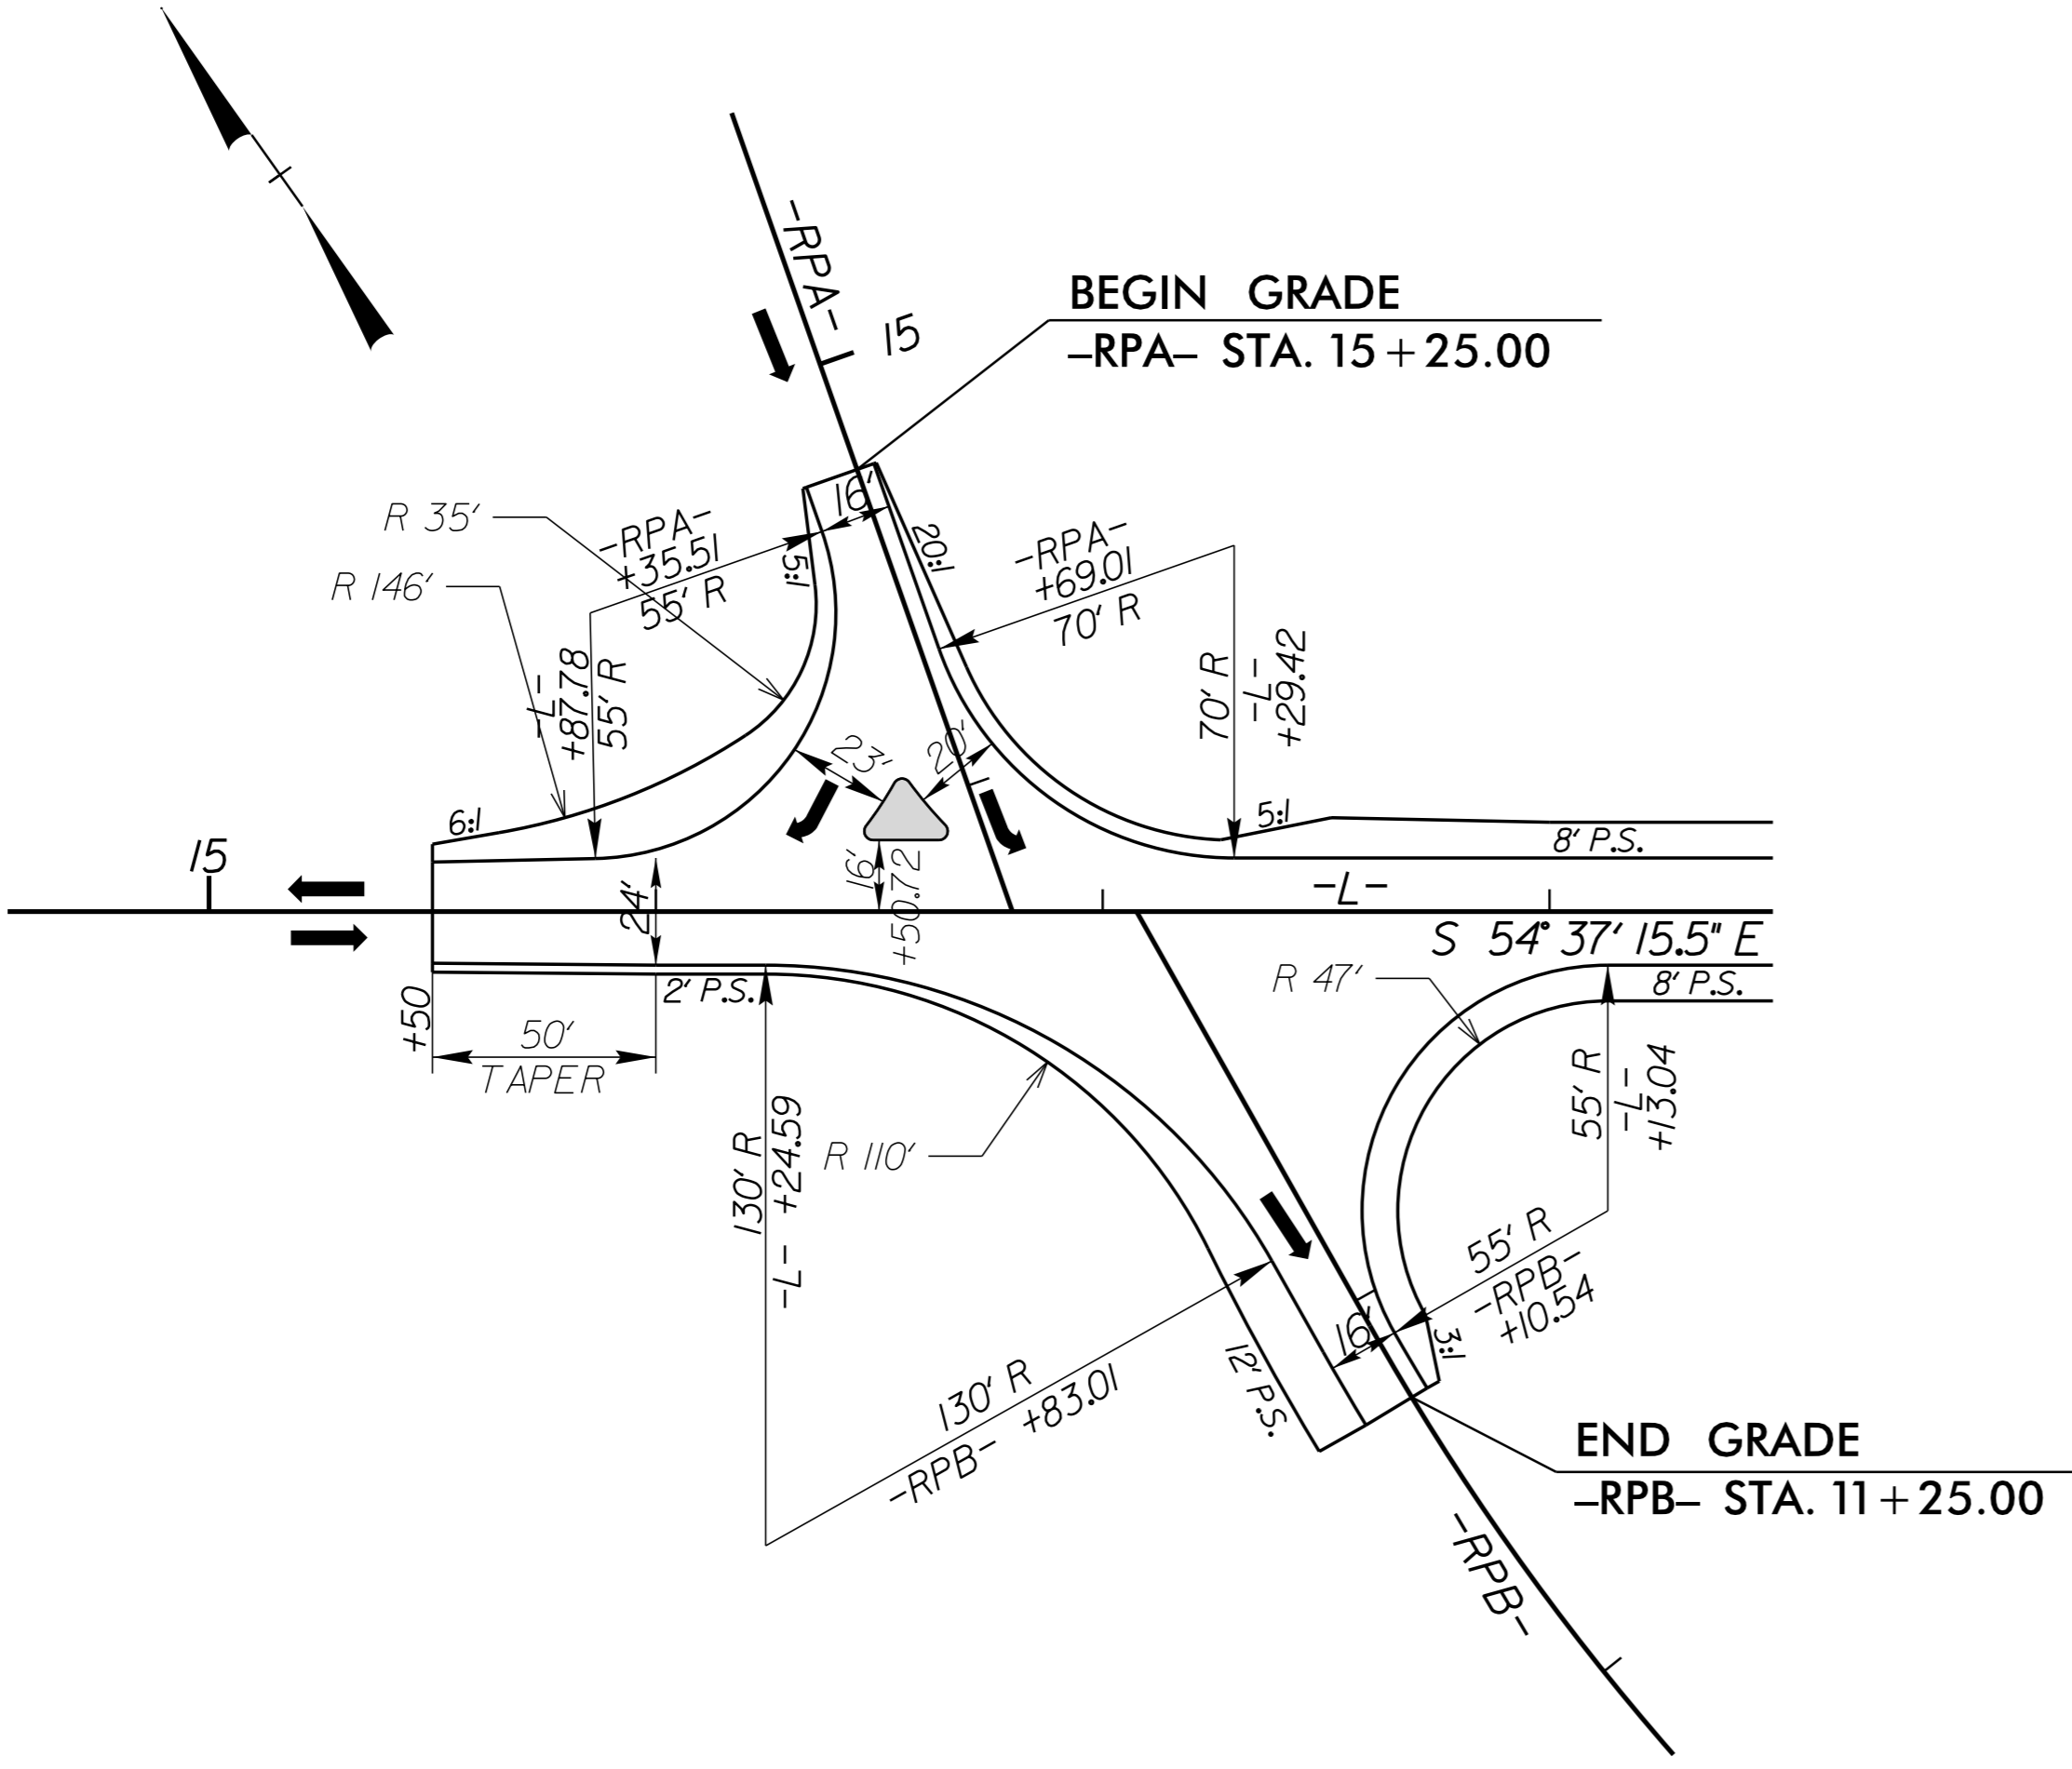

NOTE: ALL ISLAND RADII ARE 2'.

5/14/99

P:\11-OCT-2022_07:24\0094_Rdy_psh_2B-1.dgn