

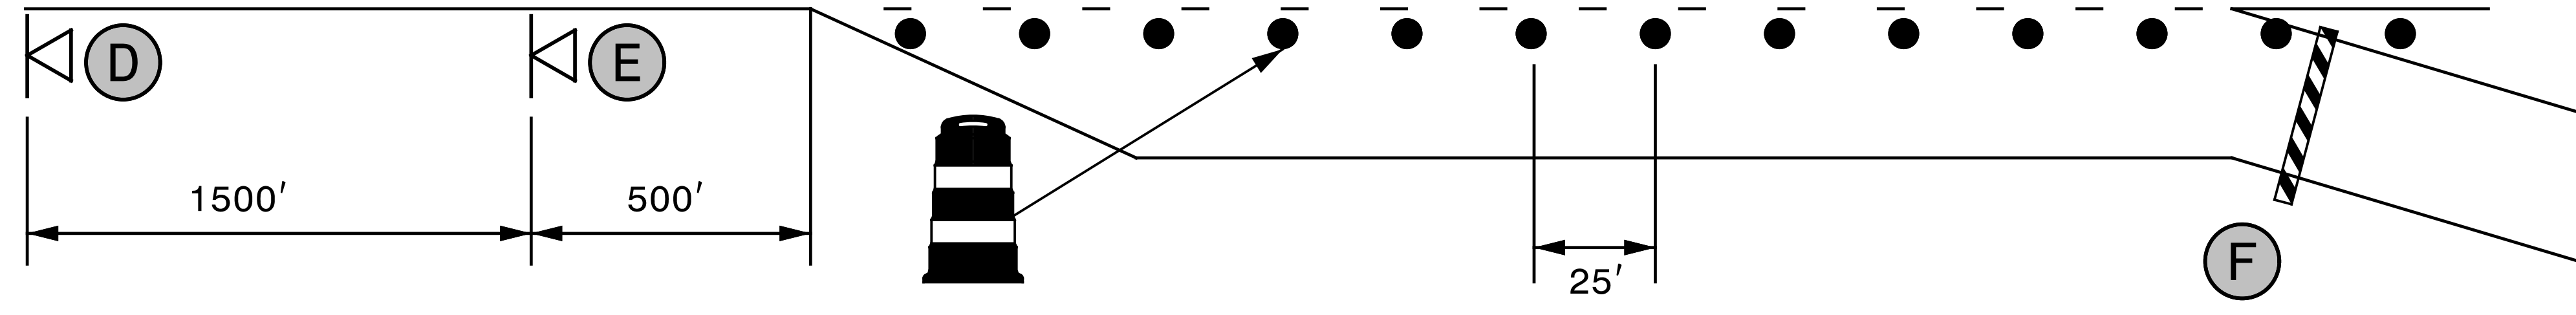



RAMP A, RAMP C, LOOP B, LOOP D CLOSURE

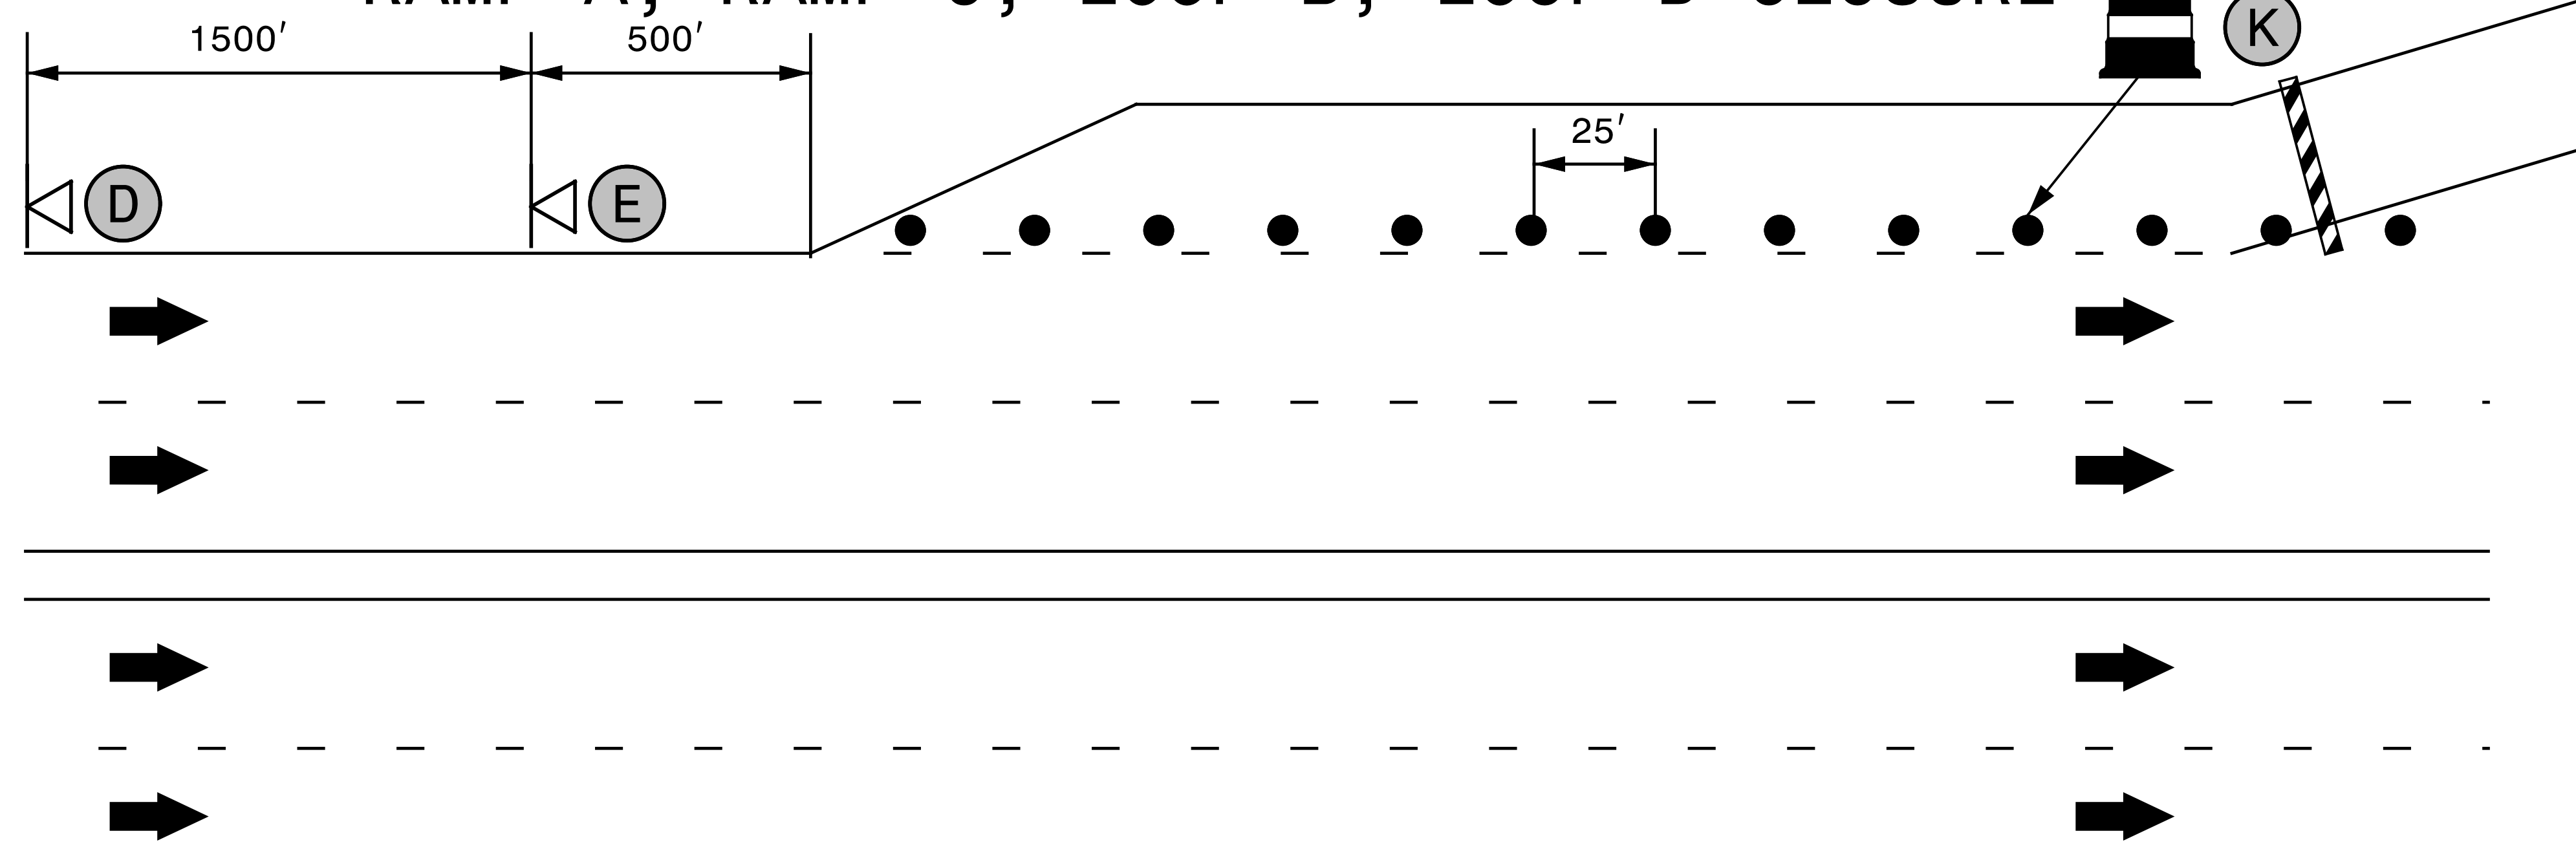

RAMP B, LOOP C CLOSURE

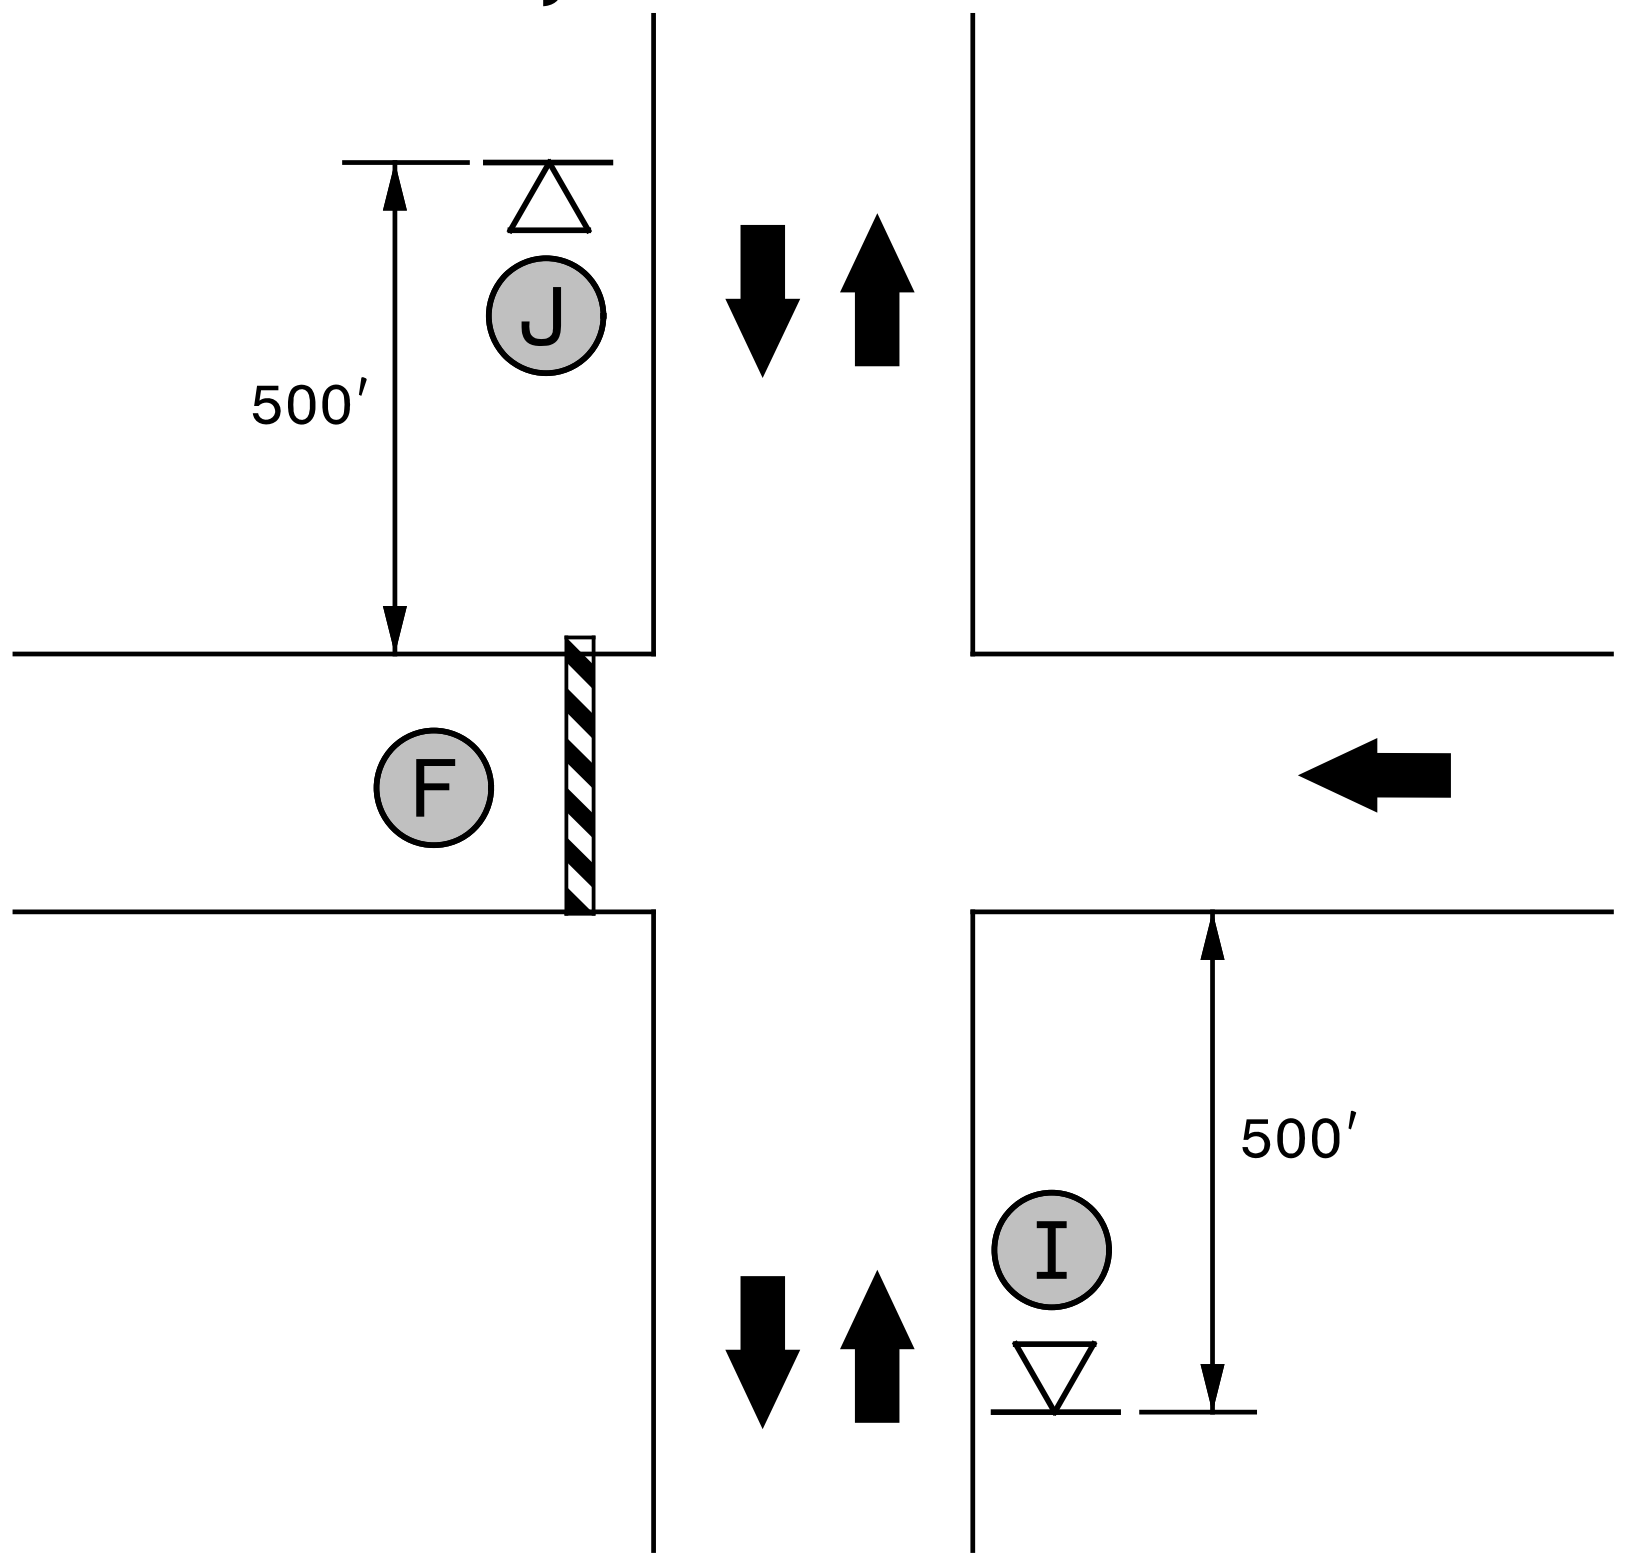

RAMP D, LOOP A CLOSURE

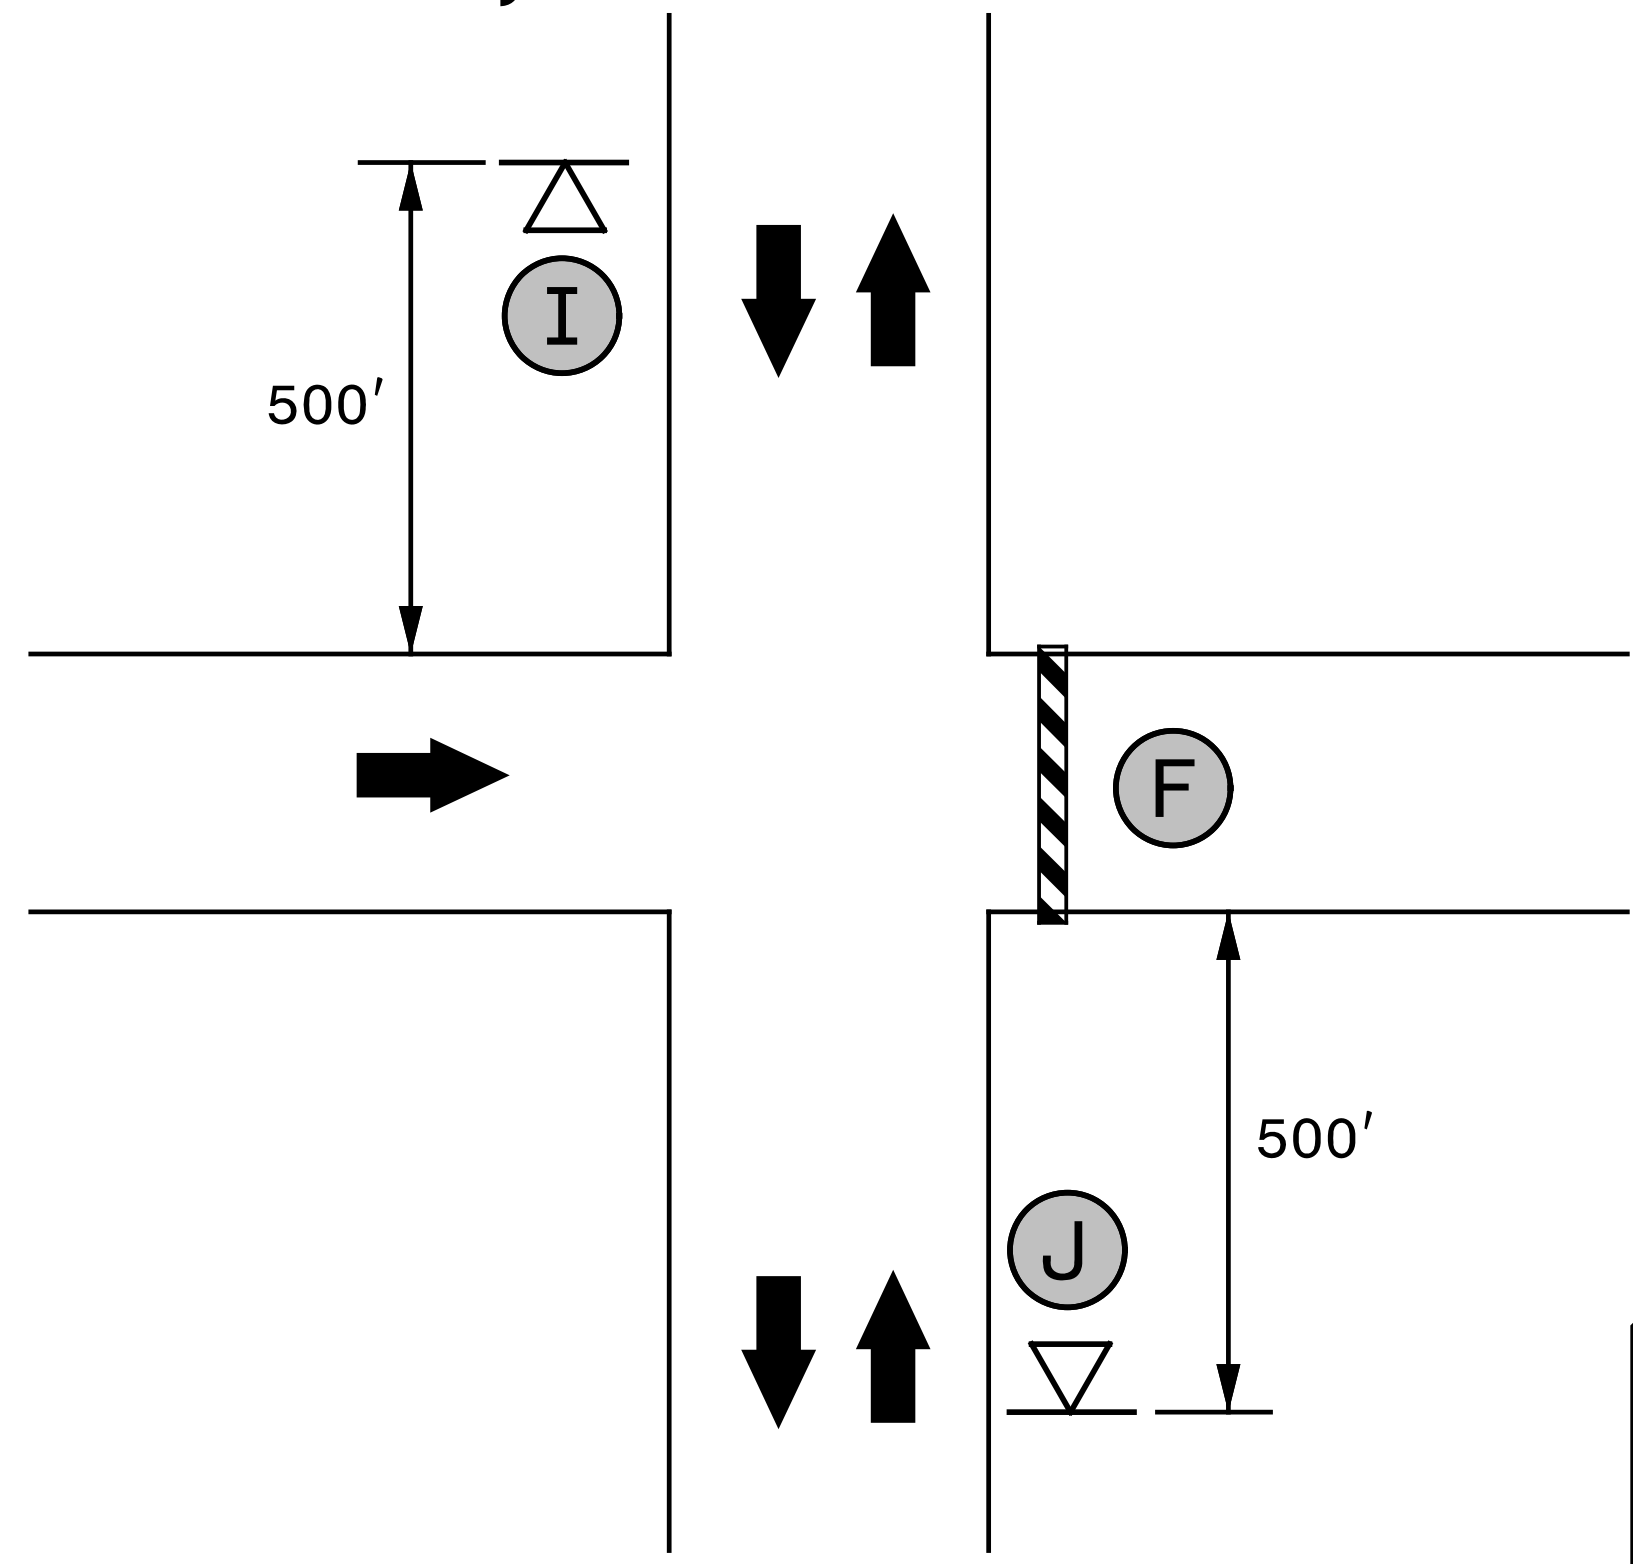

NOTE: SEE TMP-3A FOR SIGN LEGEND

APPROVED: *Steven Miller*
DocuSigned by:
Steven Miller
9F82C15CEEB486

DATE: _____

SEAL

**RAMP
CLOSURE
TYPICAL**

SEPI

1 Glenwood Avenue
 Raleigh, NC 27603
 Tel: 919.789.9977
 Fax: 919.789.9591
 License: C-2197