
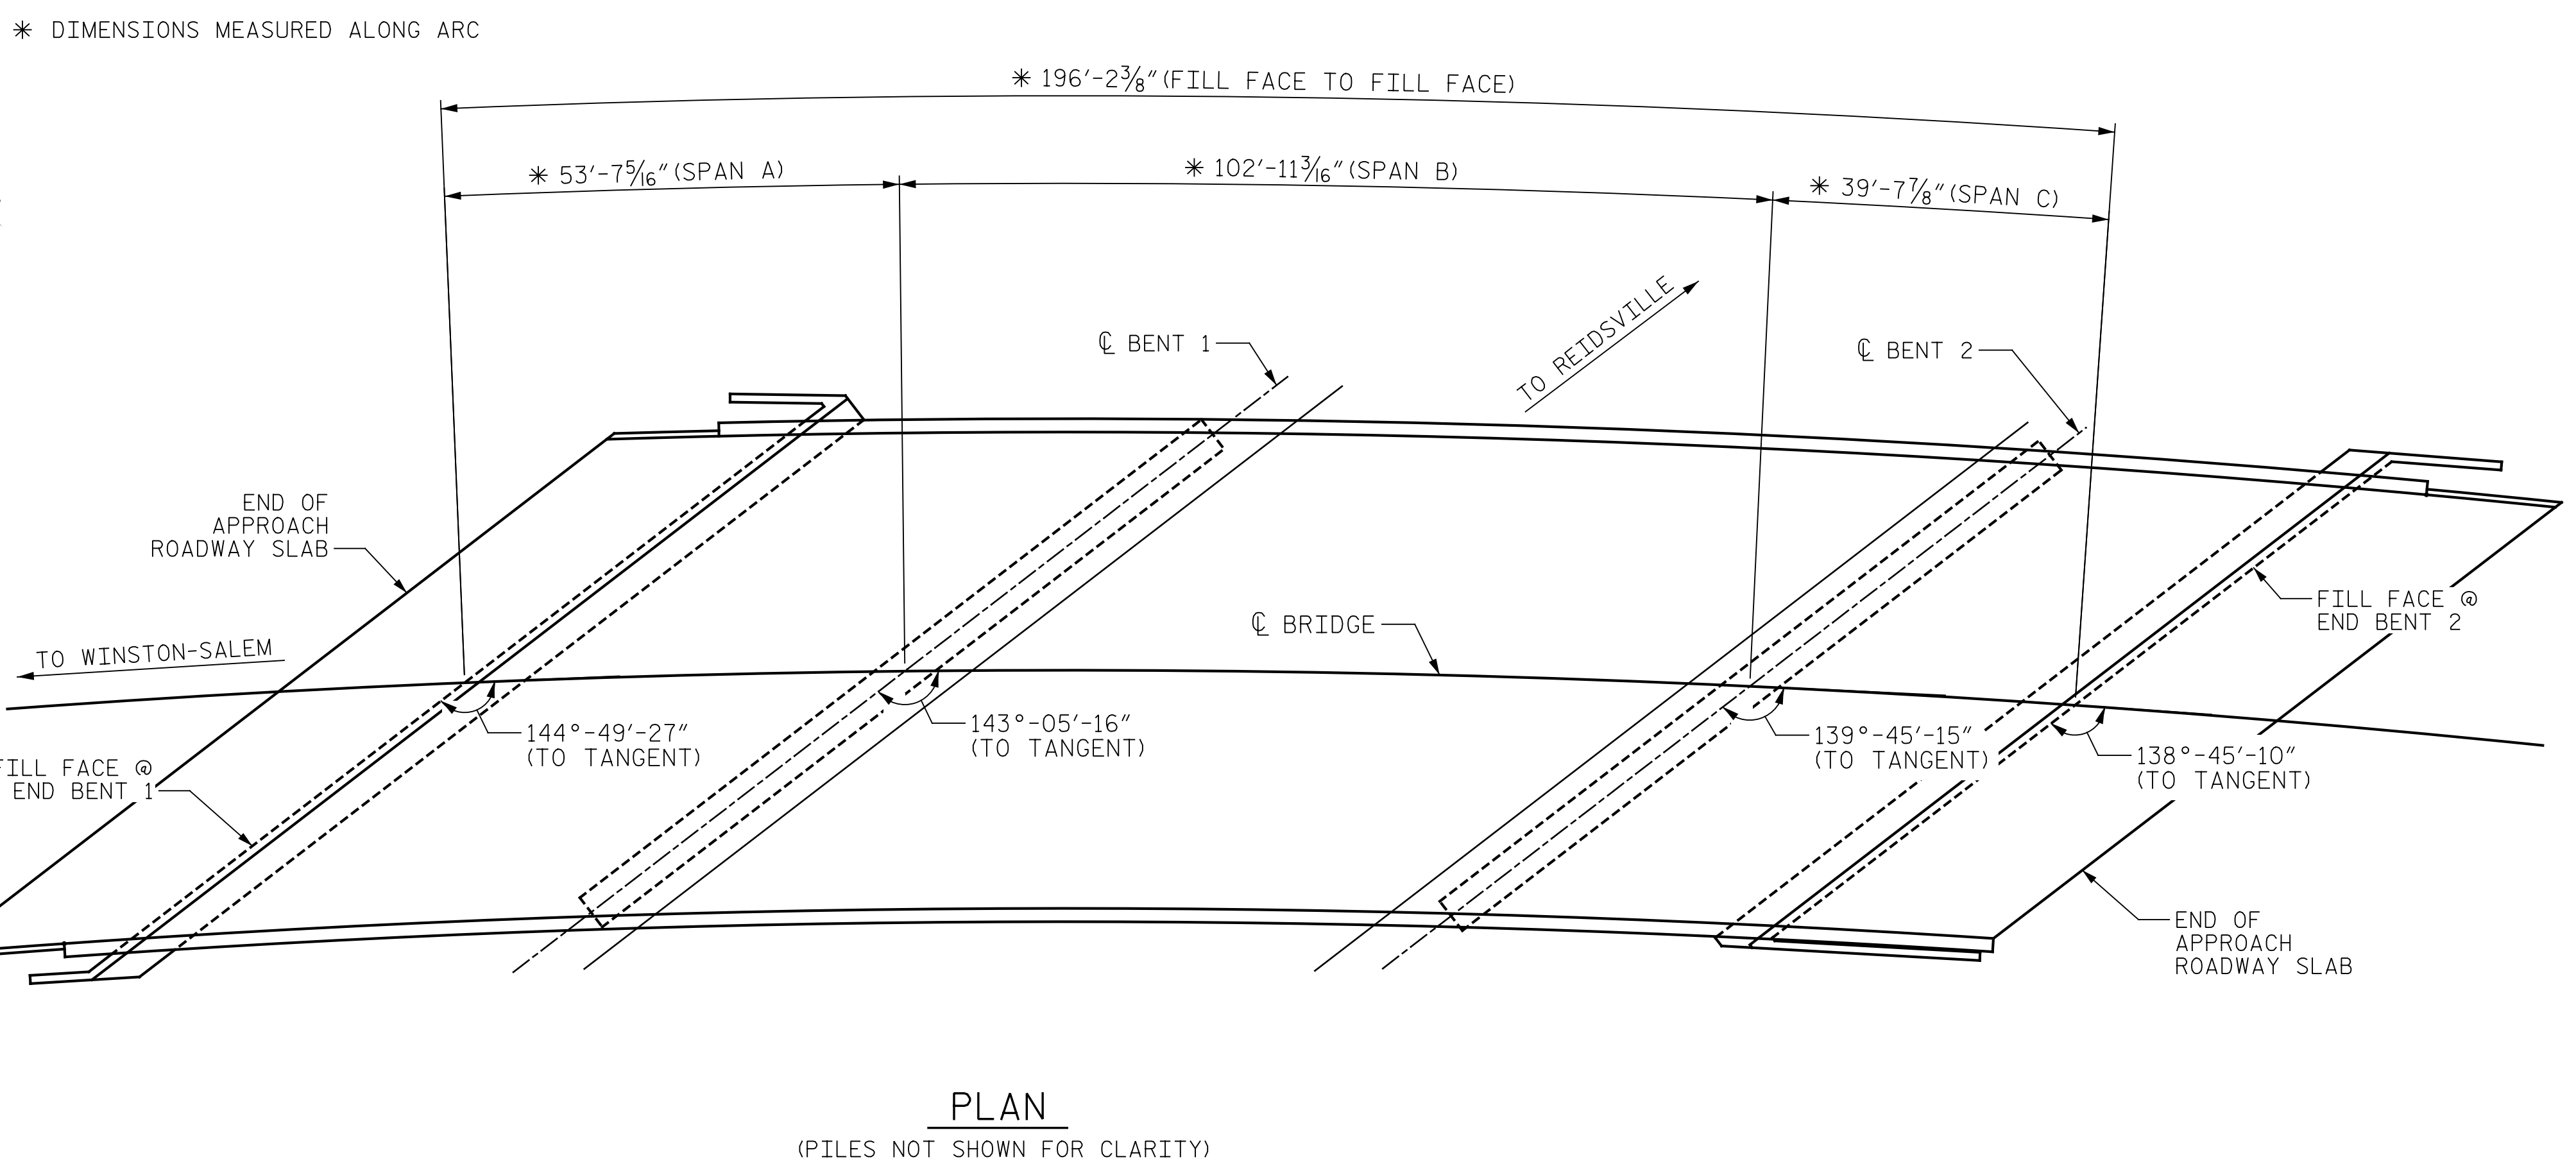


p:\gfnct-pw\bentley.com\gfnct-pw-01\Documents\Projects\67945\5-Work\King\Task 010 - I-5955 Greensboro Rehab\Structures\CAD\2.0 100% Plans\410\_001\_I-5955\_SMU\_001\_400349 11/17/2022 9:57:50 AM pdf\_color\_gfclt\_FS.plt I-5955.tbl

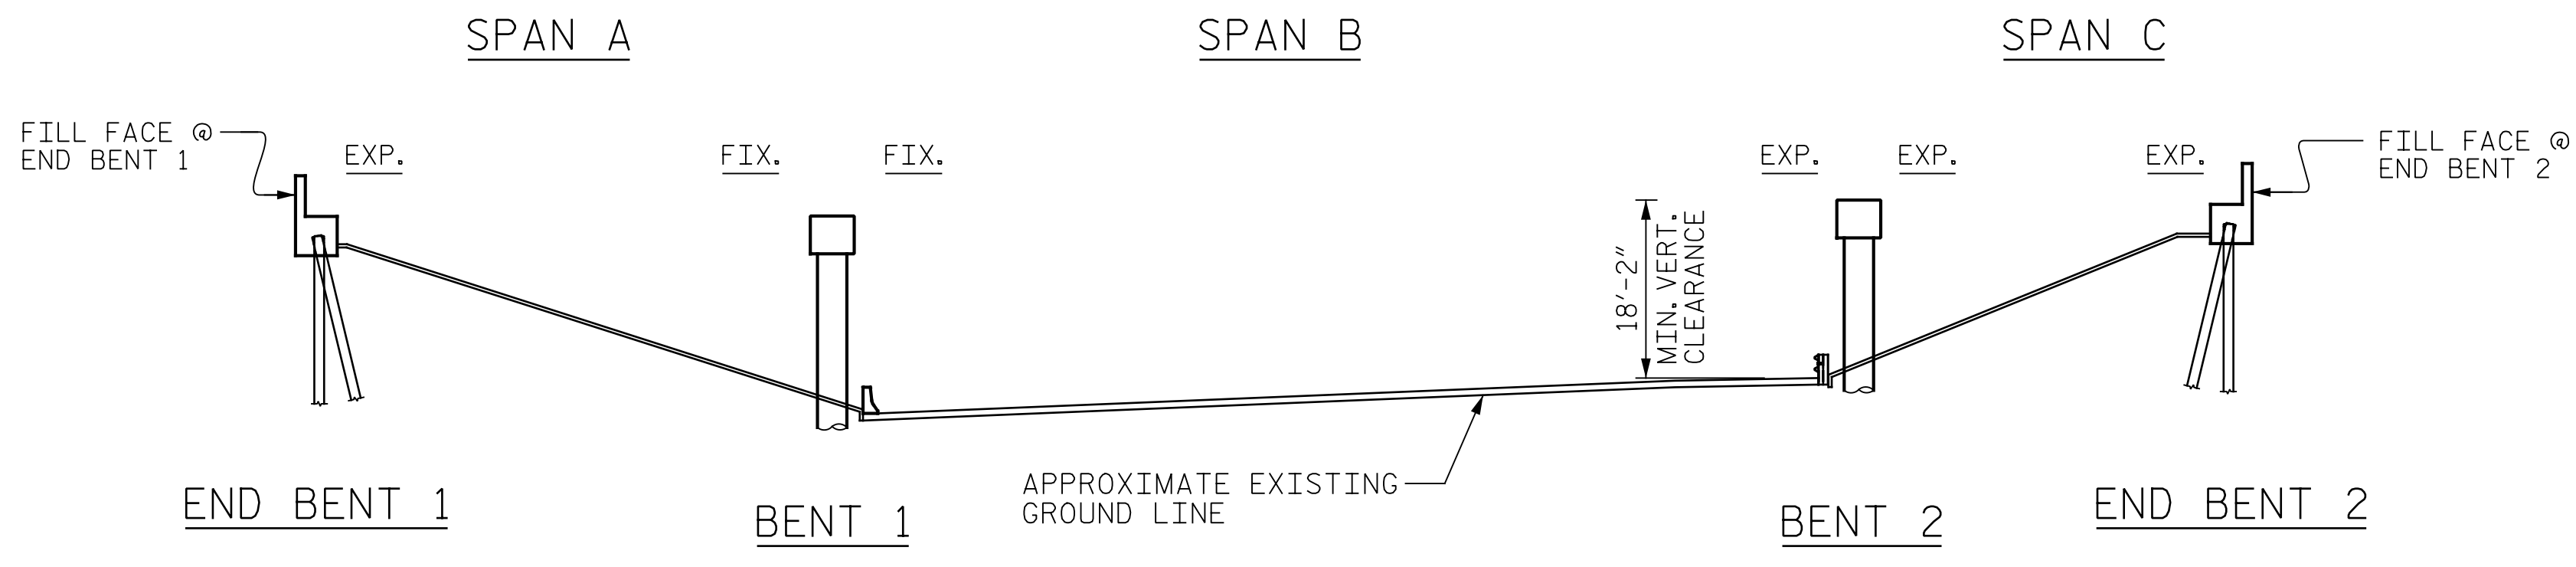

**NOTE:**  
GENERAL DRAWING INFORMATION IS TAKEN FROM THE ORIGINAL PLANS AND THE ROUTINE INSPECTION REPORT DATED 09/29/2021.  
BRIDGE ORIENTATION CONFORMS TO THE EXISTING BRIDGE PLANS AND ROUTINE INSPECTION REPORT.  
**SCOPE OF WORK**  
- APPLY DECK SEALANT TO PREPARED TOP OF BRIDGE DECK.

PROJECT NO. I-5955  
                                 GUILFORD                                  COUNTY  
BRIDGE NO. 400349


SHEET 1 OF 2

STATE OF NORTH CAROLINA  
DEPARTMENT OF TRANSPORTATION  
RALEIGH

GENERAL DRAWING  
FOR BRIDGE ON I-40 WBL OVER  
US 29 NBL/US 70 EBL/US 220  
NBL (SOUTH O.  
HENRY BOULEVARD)

I HEREBY CERTIFY THAT THIS STRUCTURE WAS REHABILITATED ACCORDING TO THESE PLANS OR AS NOTED HEREIN.

RESIDENT ENGINEER \_\_\_\_\_ DATE \_\_\_\_\_

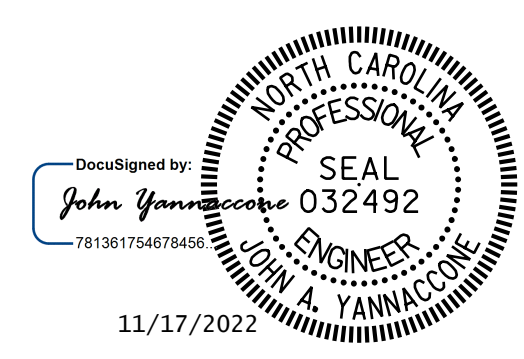

DOCUMENT NOT CONSIDERED FINAL UNLESS ALL SIGNATURES COMPLETED

REVISIONS						SHEET NO.
NO.	BY:	DATE:	NO.	BY:	DATE:	
1			3			S10-1
2			4			TOTAL SHEETS 127

DRAWN BY : J. MYA DATE : 10/2022  
CHECKED BY : J. YANNACCONE DATE : 10/2022