

DocuSign Envelope ID: 5391C456-74E9-442A-9E05-A5F2E510744D

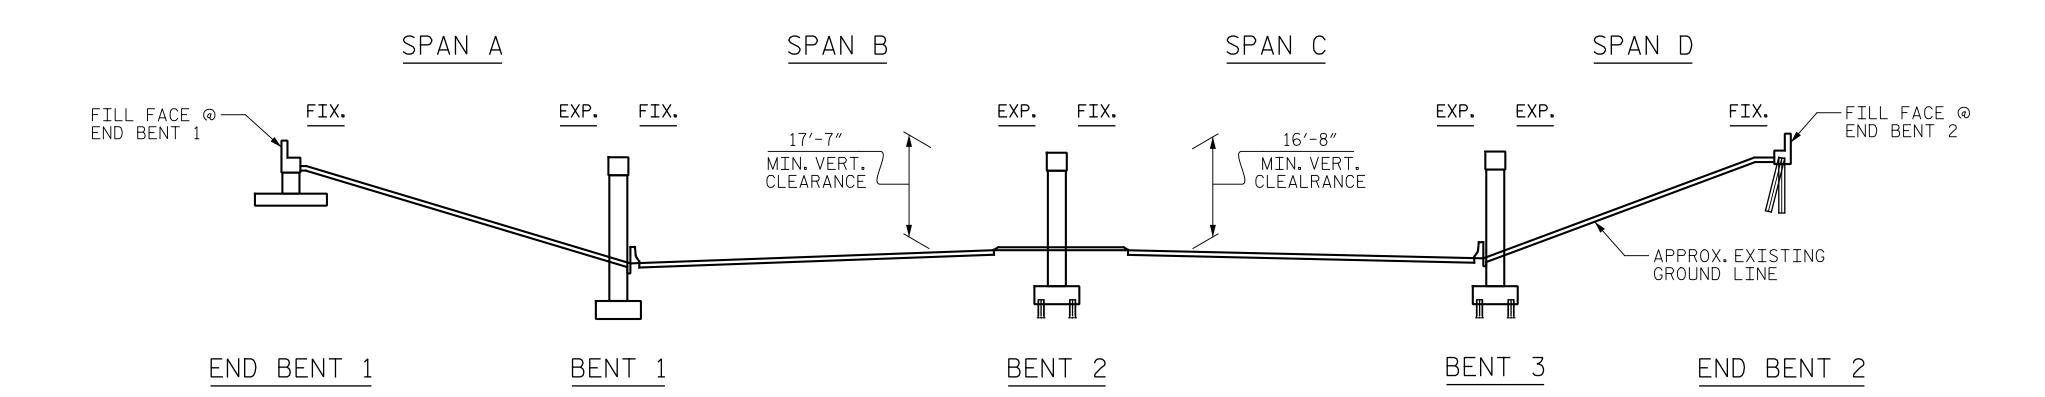

SECTION ALONG BRIDGE GRADE LINE

(SECTION AT BENTS AND END BENTS ARE AT RIGHT ANGLES)

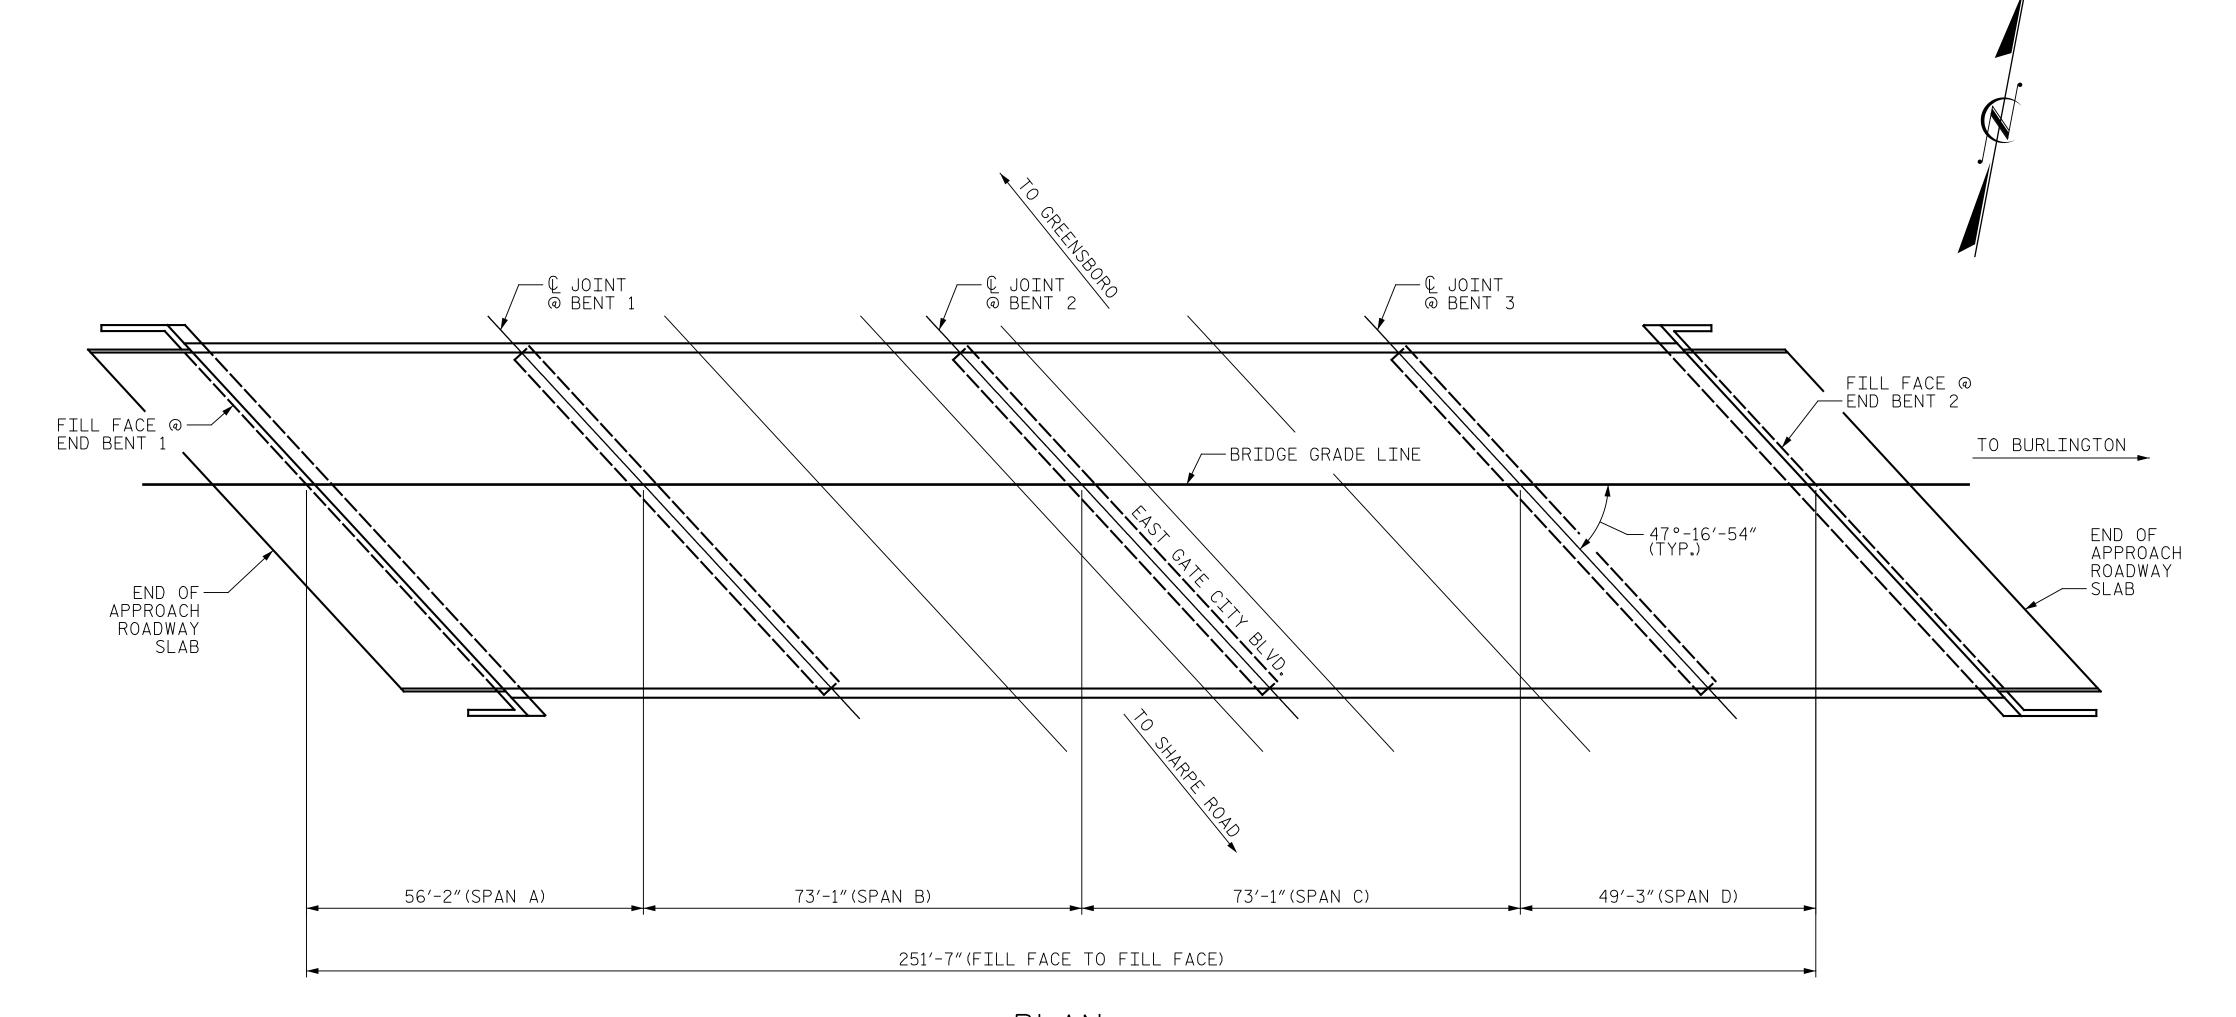

(PILES NOT SHOWN FOR CLARITY)



NOTE:

GENERAL DRAWING INFORMATION IS TAKEN FROM THE ORIGINAL PLANS AND THE ROUTINE INSPECTION REPORT DATED 07/25/2020.

BRIDGE ORIENTATION CONFORMS TO THE EXISTING BRIDGE PLANS AND ROUTINE INSPECTION REPORT.

SCOPE OF WORK

- REPOSITION SOLE PLATES AND BEARING PADS.
- PARTIALLY REMOVE TOP OF BRIDGE DECK CONCRETE BY FINE MILLING AND SHOTBLASTING METHODS.
- OVERLAY PREPARED TOP OF BRIDGE DECK WITH POLYMER CONCRETE (PC).
- GROOVE PC BRIDGE DECK.
- REPLACE EXISTING JOINT GLAND OF EXPANSION JOINT SEAL.
- REMOVE EXISTING COMPRESSION JOINT SEALS AND INSTALL FOAM JOINT SEALS.
- CLEAN AND PAINT EXISTING WEATHERING STEEL BEAM ENDS.
- REMOVE DEBRIS FROM TOP OF EXISTING END BENT AND BENT CAPS AND APPLY EPOXY COATING.

CONSTRUCTION SEQUENCE

ALL WORK REQUIRING BRIDGE JACKING SHALL BE COMPLETED BEFORE ANY JOINT REPAIRS OR GIRDER END PAINTING BEGINS.

IFY THAT THIS THESE PLANS OF	WAS REHABILITA HEREIN.	ED

PROJECT NO. _____ I-5955

____ GUILFORD ____ COUNTY
BRIDGE NO. _____ 400364

SHEET 1 OF 2

STATE OF NORTH CAROLINA

DEPARTMENT OF TRANSPORTATION

RALEIGH

GENERAL DRAWING

FOR BRIDGE ON I-40 EBL OVER SR 4240 (EAST GATE CITY BOULEVARD)

		SHEET NO					
CUMENT NOT CONSIDERED FINAL UNLESS ALL IGNATURES COMPLETED	NO. BY:	DATE:	NO. BY:	DATE:	S12-1		
	1		3		TOTAL SHEETS		
	2		4		127		