



NOTES:


SEE TRANSPORTATION MANAGEMENT PLANS FOR LANE WIDTHS, SEQUENCING AND OTHER TRAFFIC CONTROL MEASURES FOR STAGING OF OVERLAY SURFACE PREPARATION AND PC PLACEMENT.

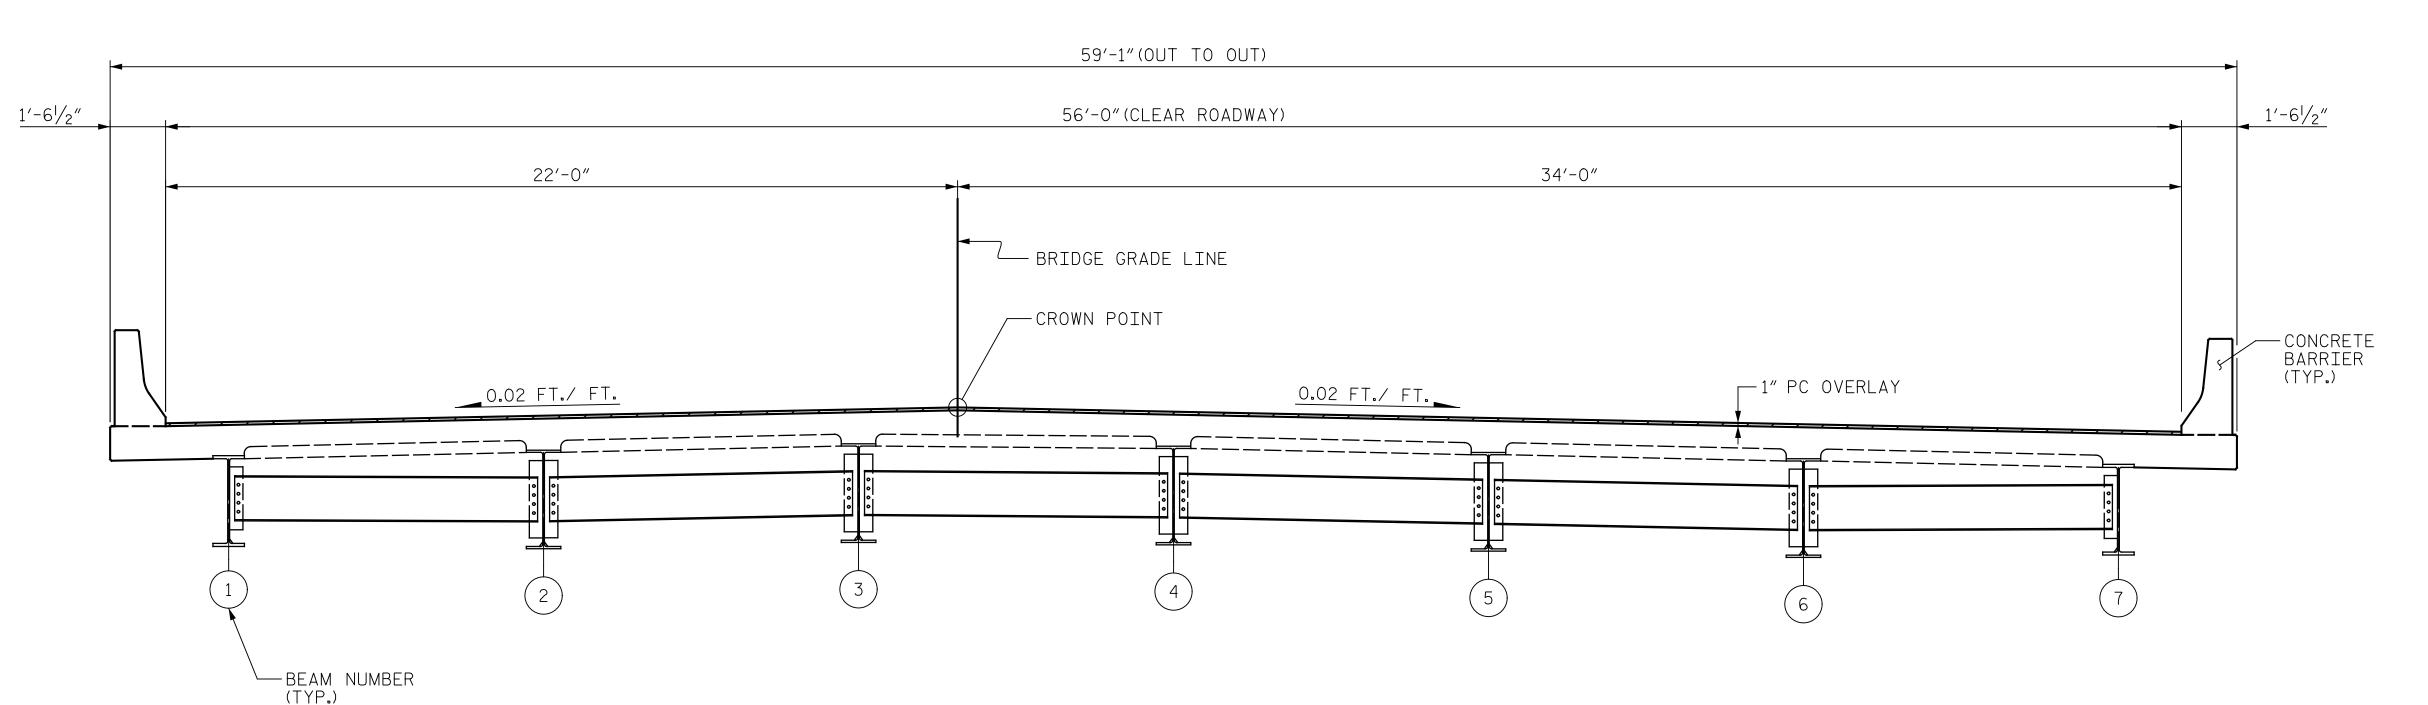

TYPICAL SECTION (PROPOSED)

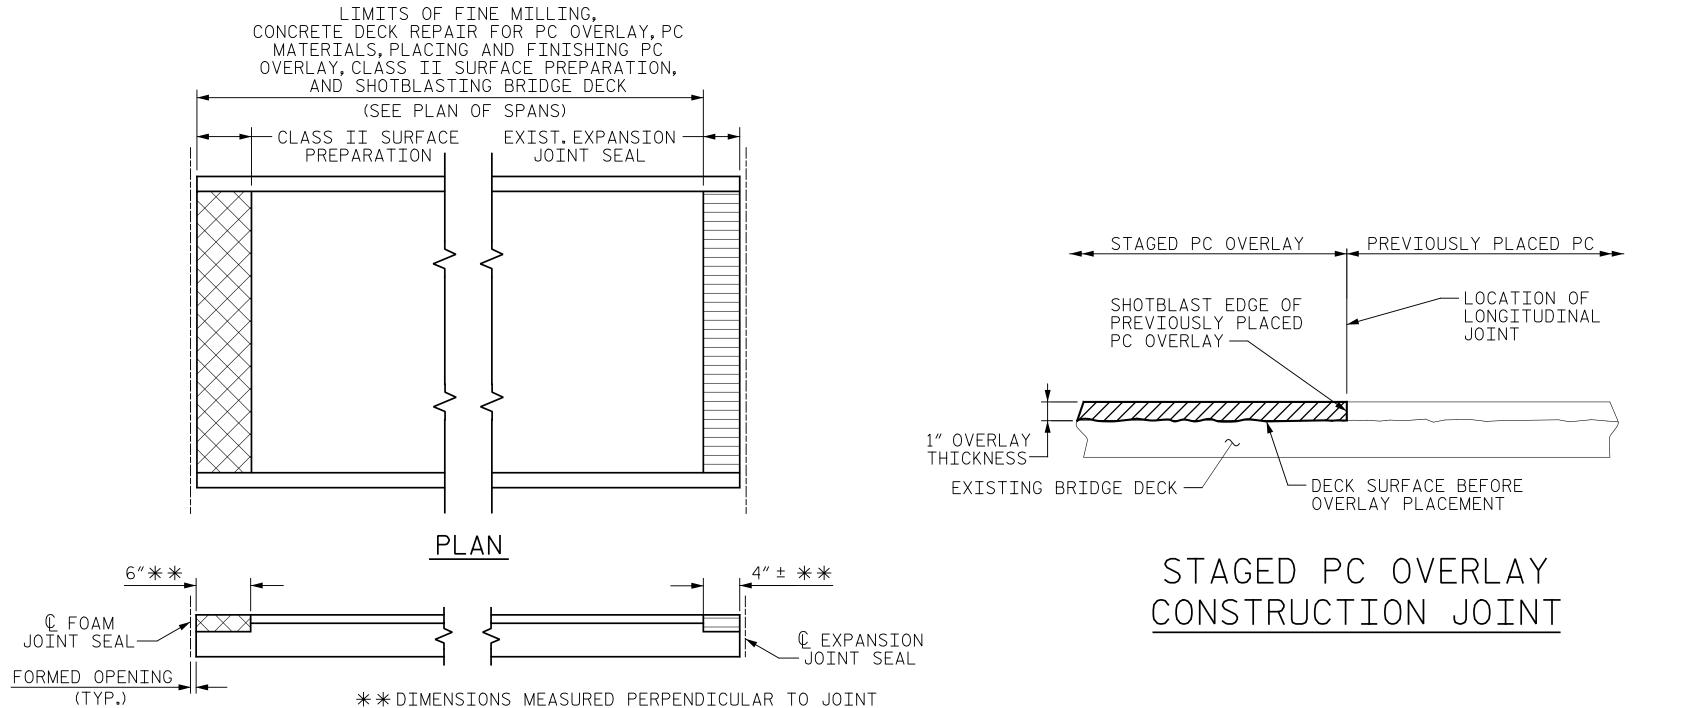

EXPANSION JOINT SEAL

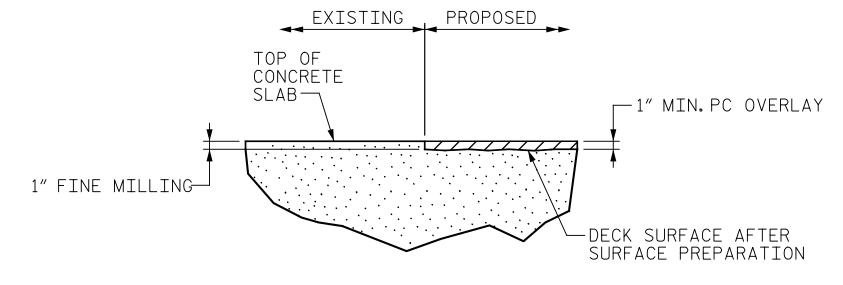

DETAIL OF POLYMER CONCRETE OVERLAY



PROJECT NO. I-5955 GUILFORD COUNTY 400364 BRIDGE NO. ___

> STATE OF NORTH CAROLINA DEPARTMENT OF TRANSPORTATION RALEIGH

TYPICAL SECTION AND SURFACE PREPARATION DETAILS

GANNETT
Suite 900
Raleigh, NC 27
FLEMING
P19-420-766
NC Lic. No. F-

ood Avenue	DOCUMENT	NOT	CON
27603 7660 F-0270	FINAL SIGNATU	UNL	.ESS

	REVISIONS				SHEET I	
MENT NOT CONSIDERED FINAL UNLESS ALL GNATURES COMPLETED	NO.	BY:	DATE:	NO.	DATE:	S12-3
	1			3		TOTAL SHEETS
	2			4		127

PAY LIMITS FOR OVERLAY BID ITEMS

ELEVATION

J. HARRIS _ DATE : <u>10/2022</u> DRAWN BY : J. YANNACCONE _ DATE : <u>10/2022</u> CHECKED BY : __

CLASS II SURFACE PREPARATION