



p:\gfnnet-pw\benfley.com\gfnnet-pw-01\Documents\Projects\67945\5-Work\King\Task 010 - I-5955 Greensboro Rehab\Structures\CAD\2.0 100% Plans\414_005.I-5955_SMU_TS_003_400678
 I:\17\2022_10\00:52 AM pdf_color_gfctt_FS.plt I-5955.tbl


NOTES:
 SEE TRANSPORTATION MANAGEMENT PLANS FOR LANE WIDTHS, SEQUENCING AND OTHER TRAFFIC CONTROL MEASURES FOR STAGING OF OVERLAY SURFACE PREPARATION AND PC PLACEMENT.

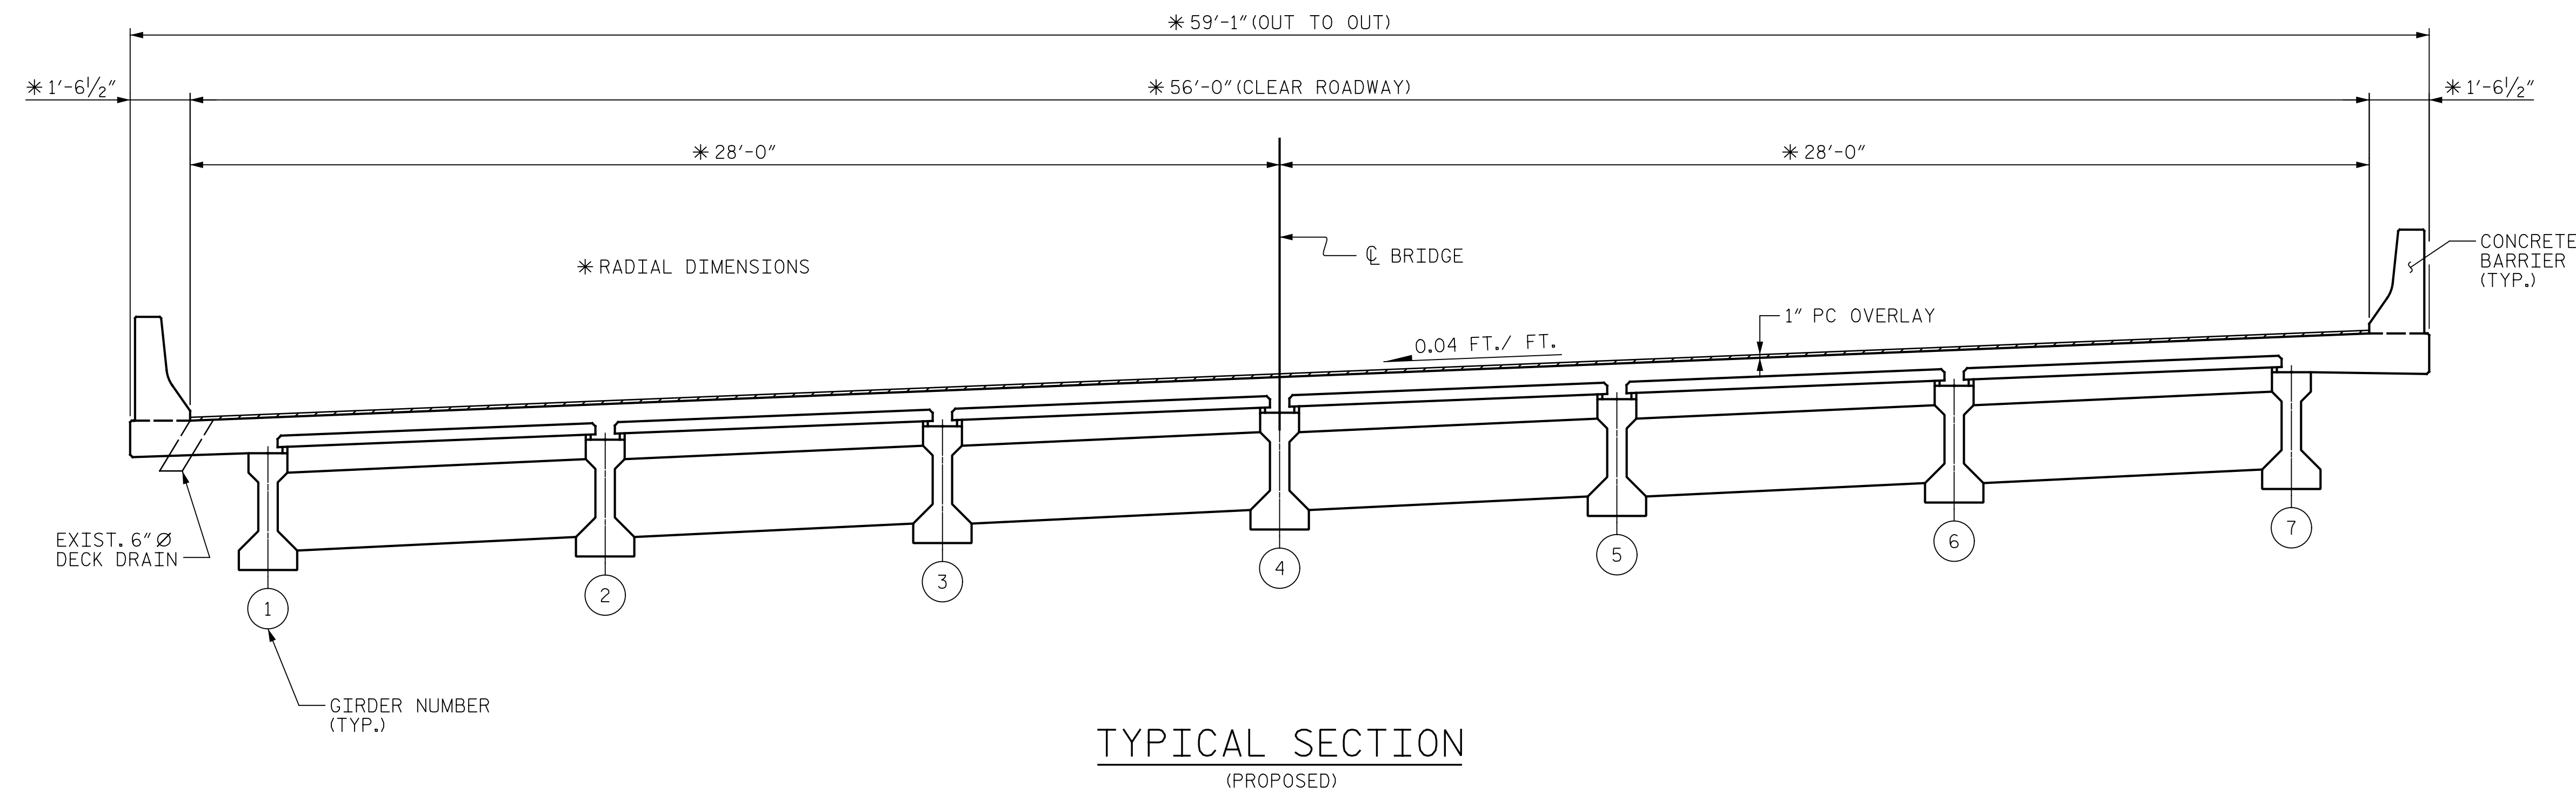


TYPICAL SECTION
(PROPOSED)

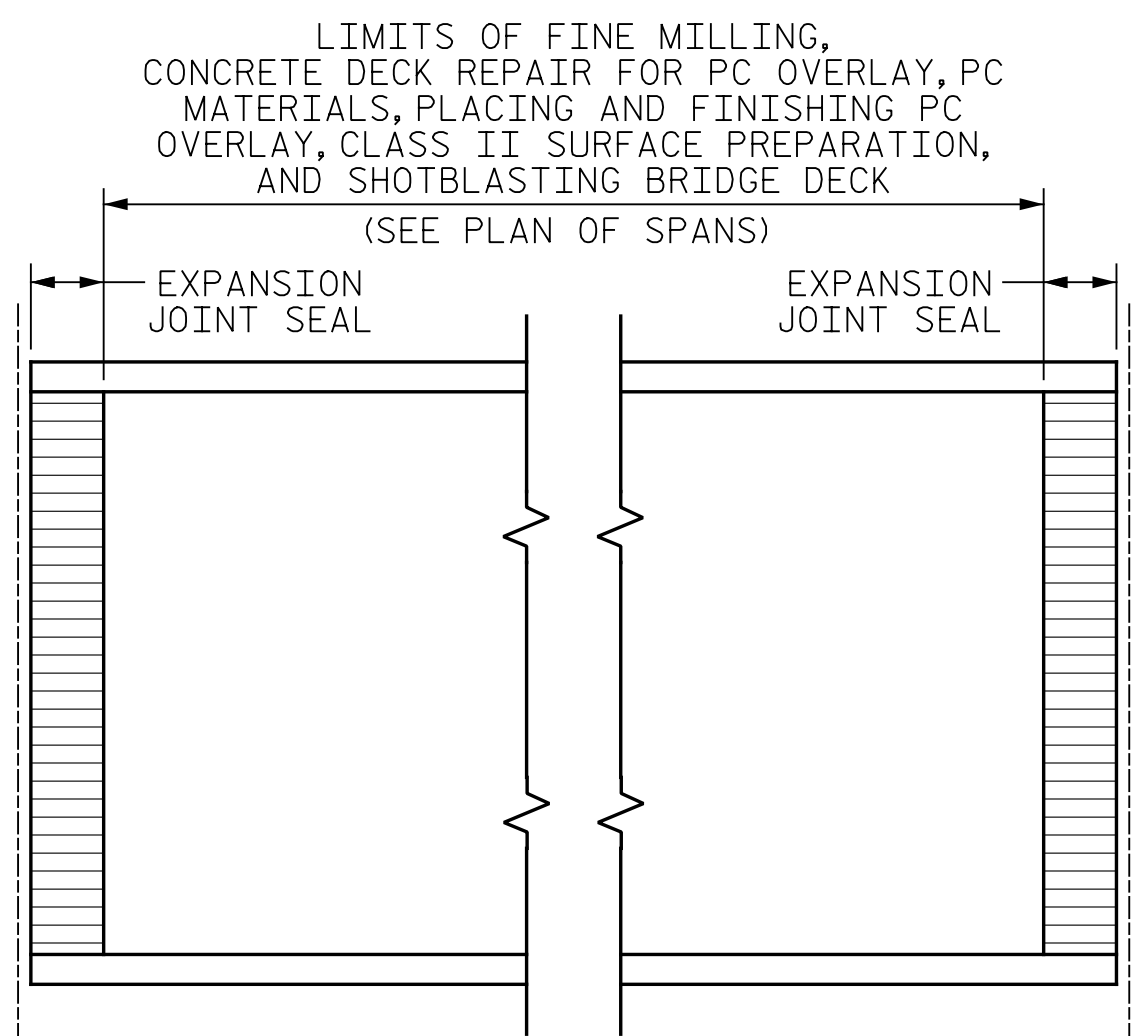


PLAN

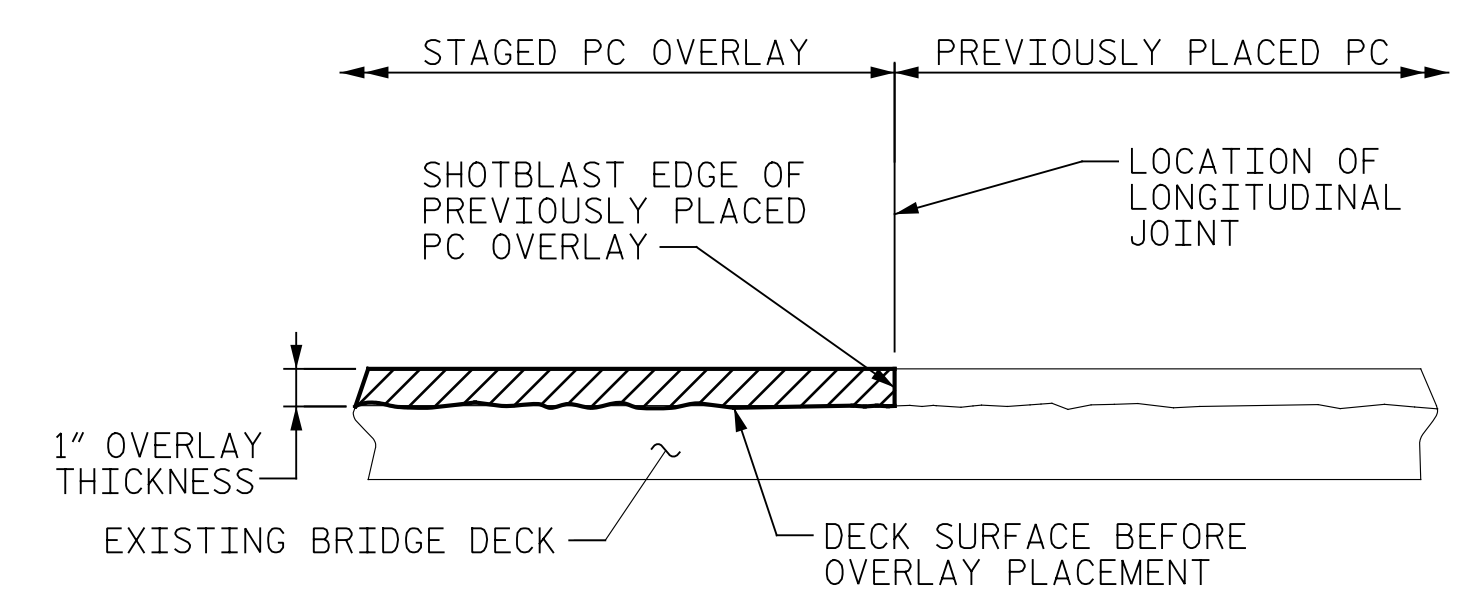

STAGED PC OVERLAY CONSTRUCTION JOINT

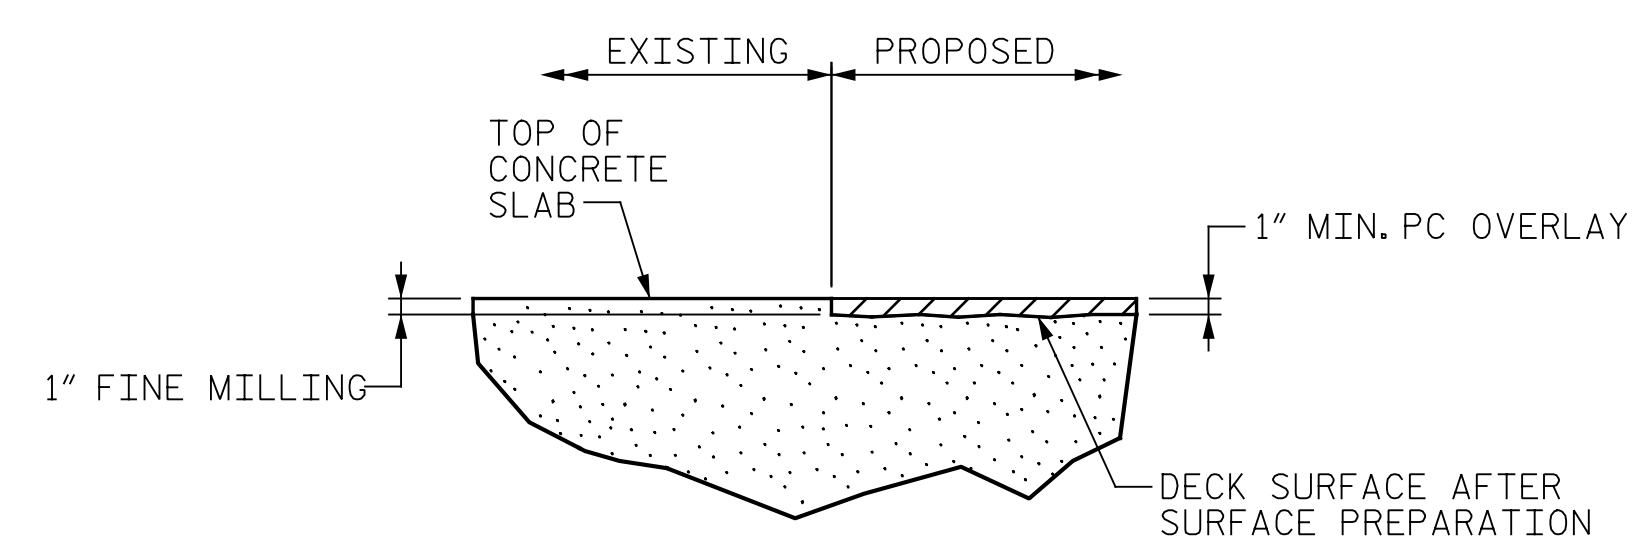

DETAIL OF POLYMER CONCRETE OVERLAY

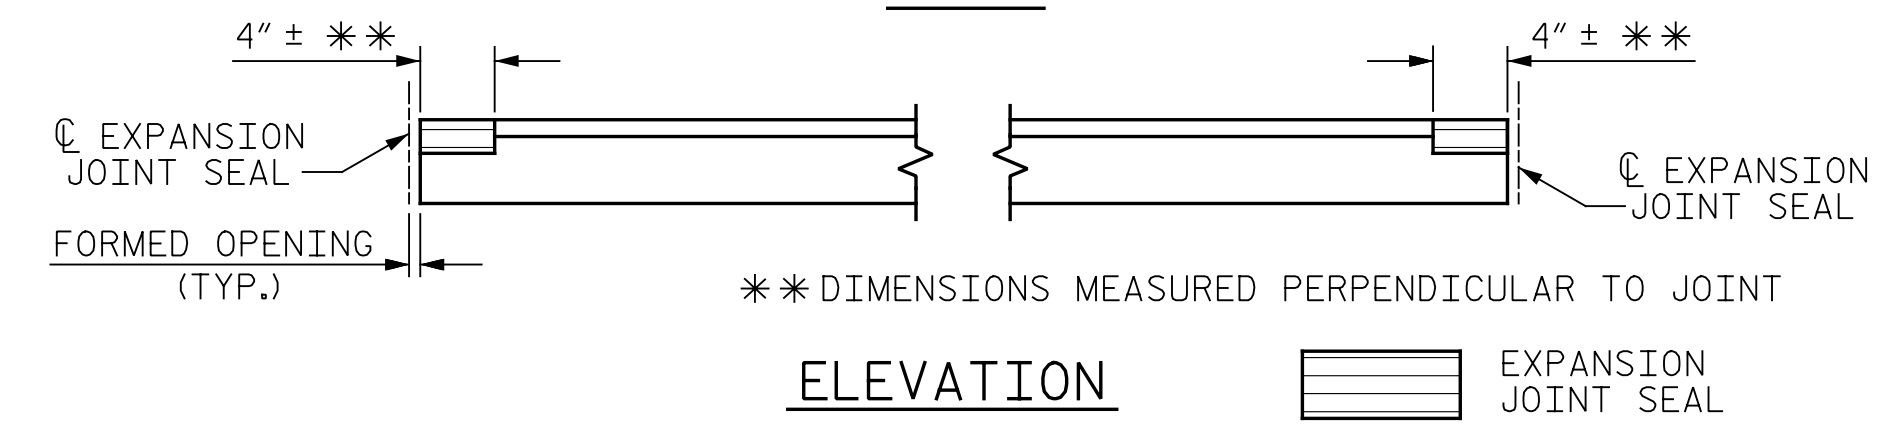


** DIMENSIONS MEASURED PERPENDICULAR TO JOINT

ELEVATION


PAY LIMITS FOR OVERLAY BID ITEMS

DRAWN BY: J. HARRIS DATE: 10/2022
 CHECKED BY: J. YANNACCONE DATE: 10/2022

PROJECT NO. I-5955
 GUILFORD COUNTY
 BRIDGE NO. 400678

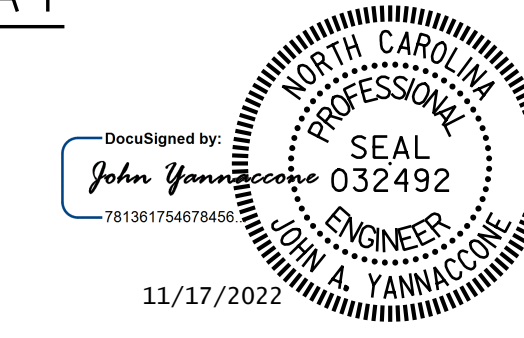

STATE OF NORTH CAROLINA
 DEPARTMENT OF TRANSPORTATION
 RALEIGH
TYPICAL SECTION AND SURFACE PREPARATION DETAILS

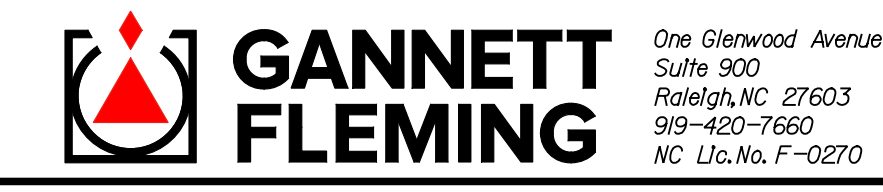

DOCUMENT NOT CONSIDERED FINAL UNLESS ALL SIGNATURES COMPLETED

REVISIONS						SHEET NO.
NO.	BY:	DATE:	NO.	BY:	DATE:	S14-3
1			3			TOTAL SHEETS
2			4			127