



p:\gfnnet-pw\benfley.com\gfnnet-pw-01\Documents\Projects\67945\5-Working\Task 010 - I-5955 Greensboro Rehab\Structures\CAD\2.0 100% Plans\415_005_I-5955_SMU_GR_003
 I:\17\2022 11:07:56 AM pdf_color_gfclt_FS.plt I-5955.tbl

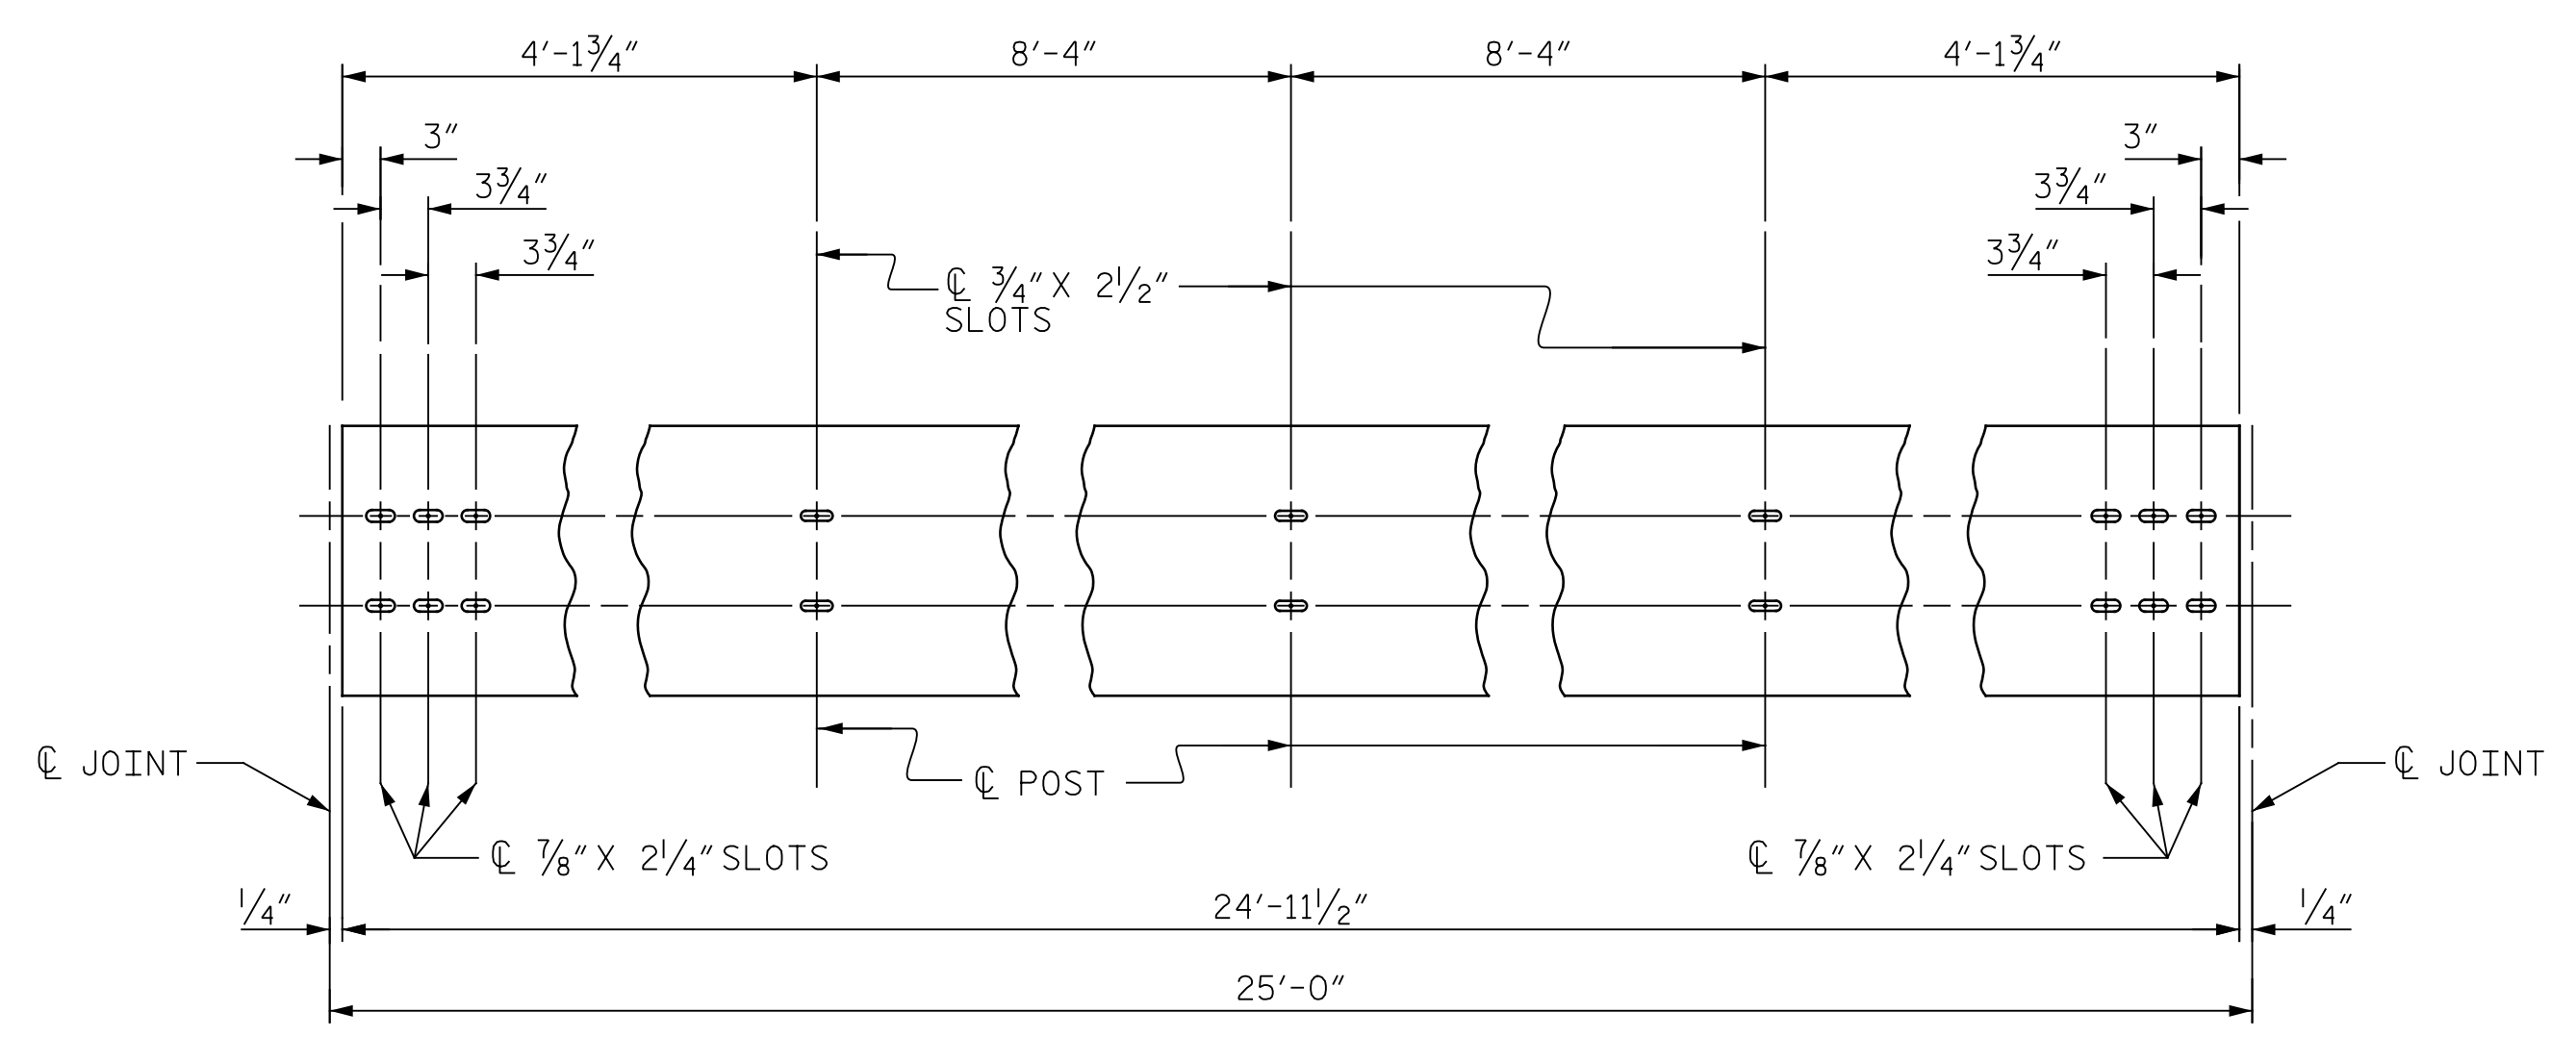

**ELEVATION TUBULAR BEAM
STANDARD RAIL**

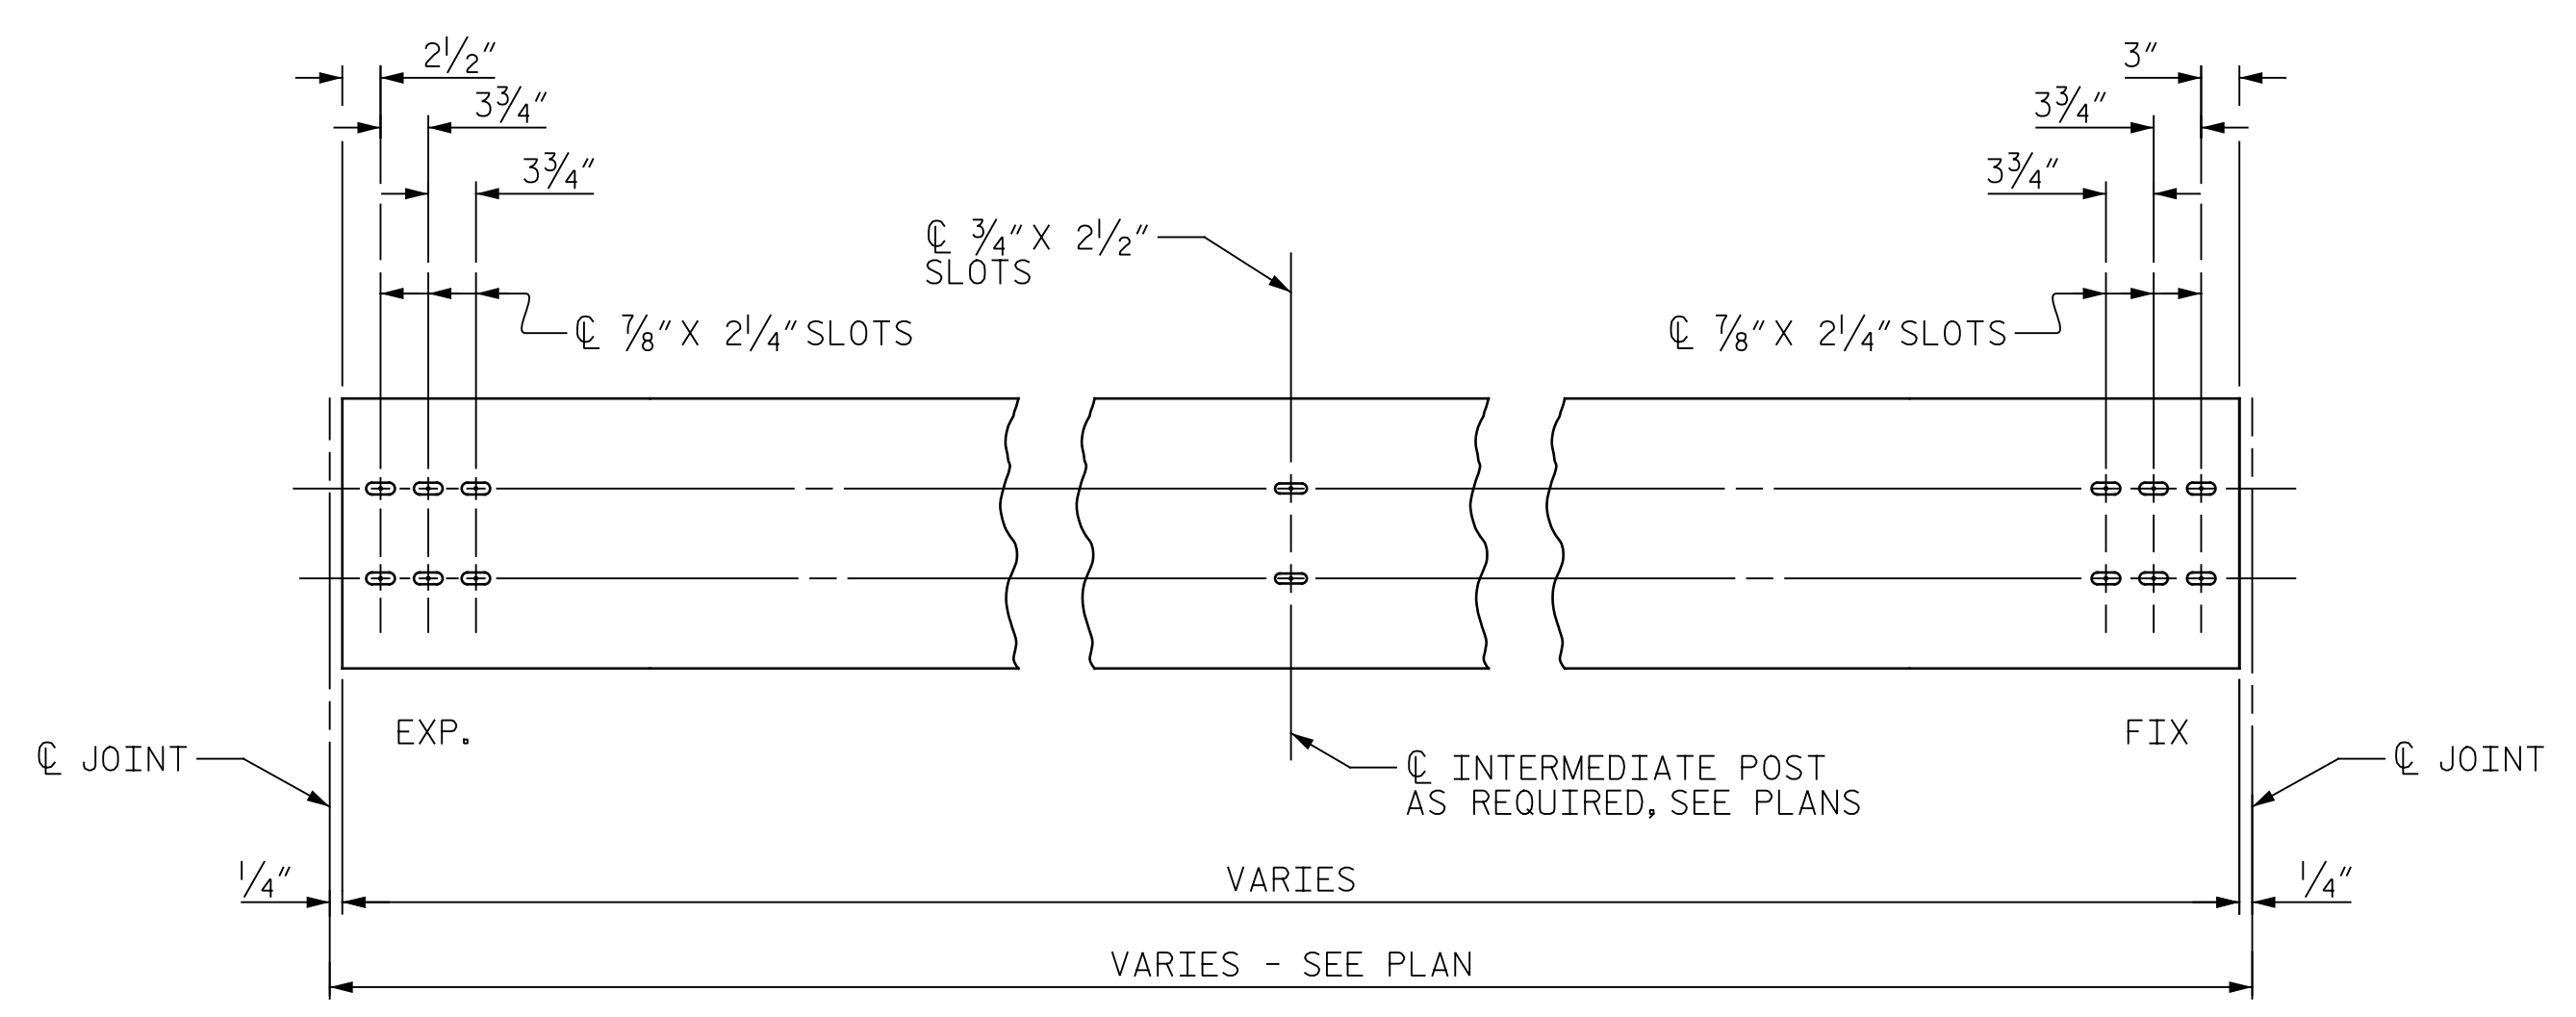


**ELEVATION TUBULAR BEAM
EXPANSION RAIL FOR TYPE 1 SPLICE**

PROJECT NO. I-5955
GUILFORD COUNTY
 BRIDGE NO. 400299, 400339 & 400340
 SHEET 3 OF 4

STATE OF NORTH CAROLINA
 DEPARTMENT OF TRANSPORTATION
 RALEIGH

**TUBULAR BEAM
 GUARDRAIL DETAILS**

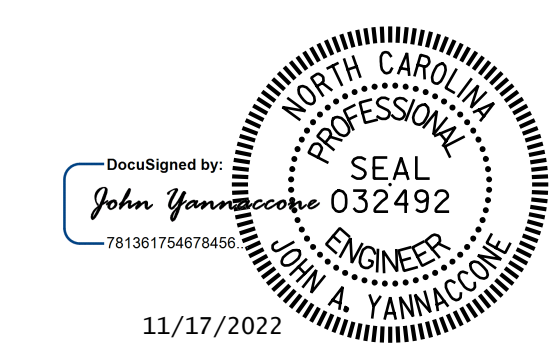

DRAWN BY : J. MYA DATE : 10/2022
 CHECKED BY : J. YANNACCONE DATE : 10/2022



DOCUMENT NOT CONSIDERED FINAL UNLESS ALL SIGNATURES COMPLETED

REVISIONS						SHEET NO.
NO.	BY:	DATE:	NO.	BY:	DATE:	SD-3
1			3			TOTAL SHEETS
2			4			127