
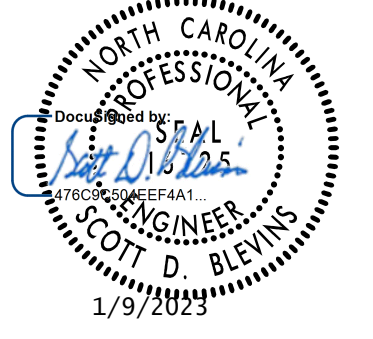
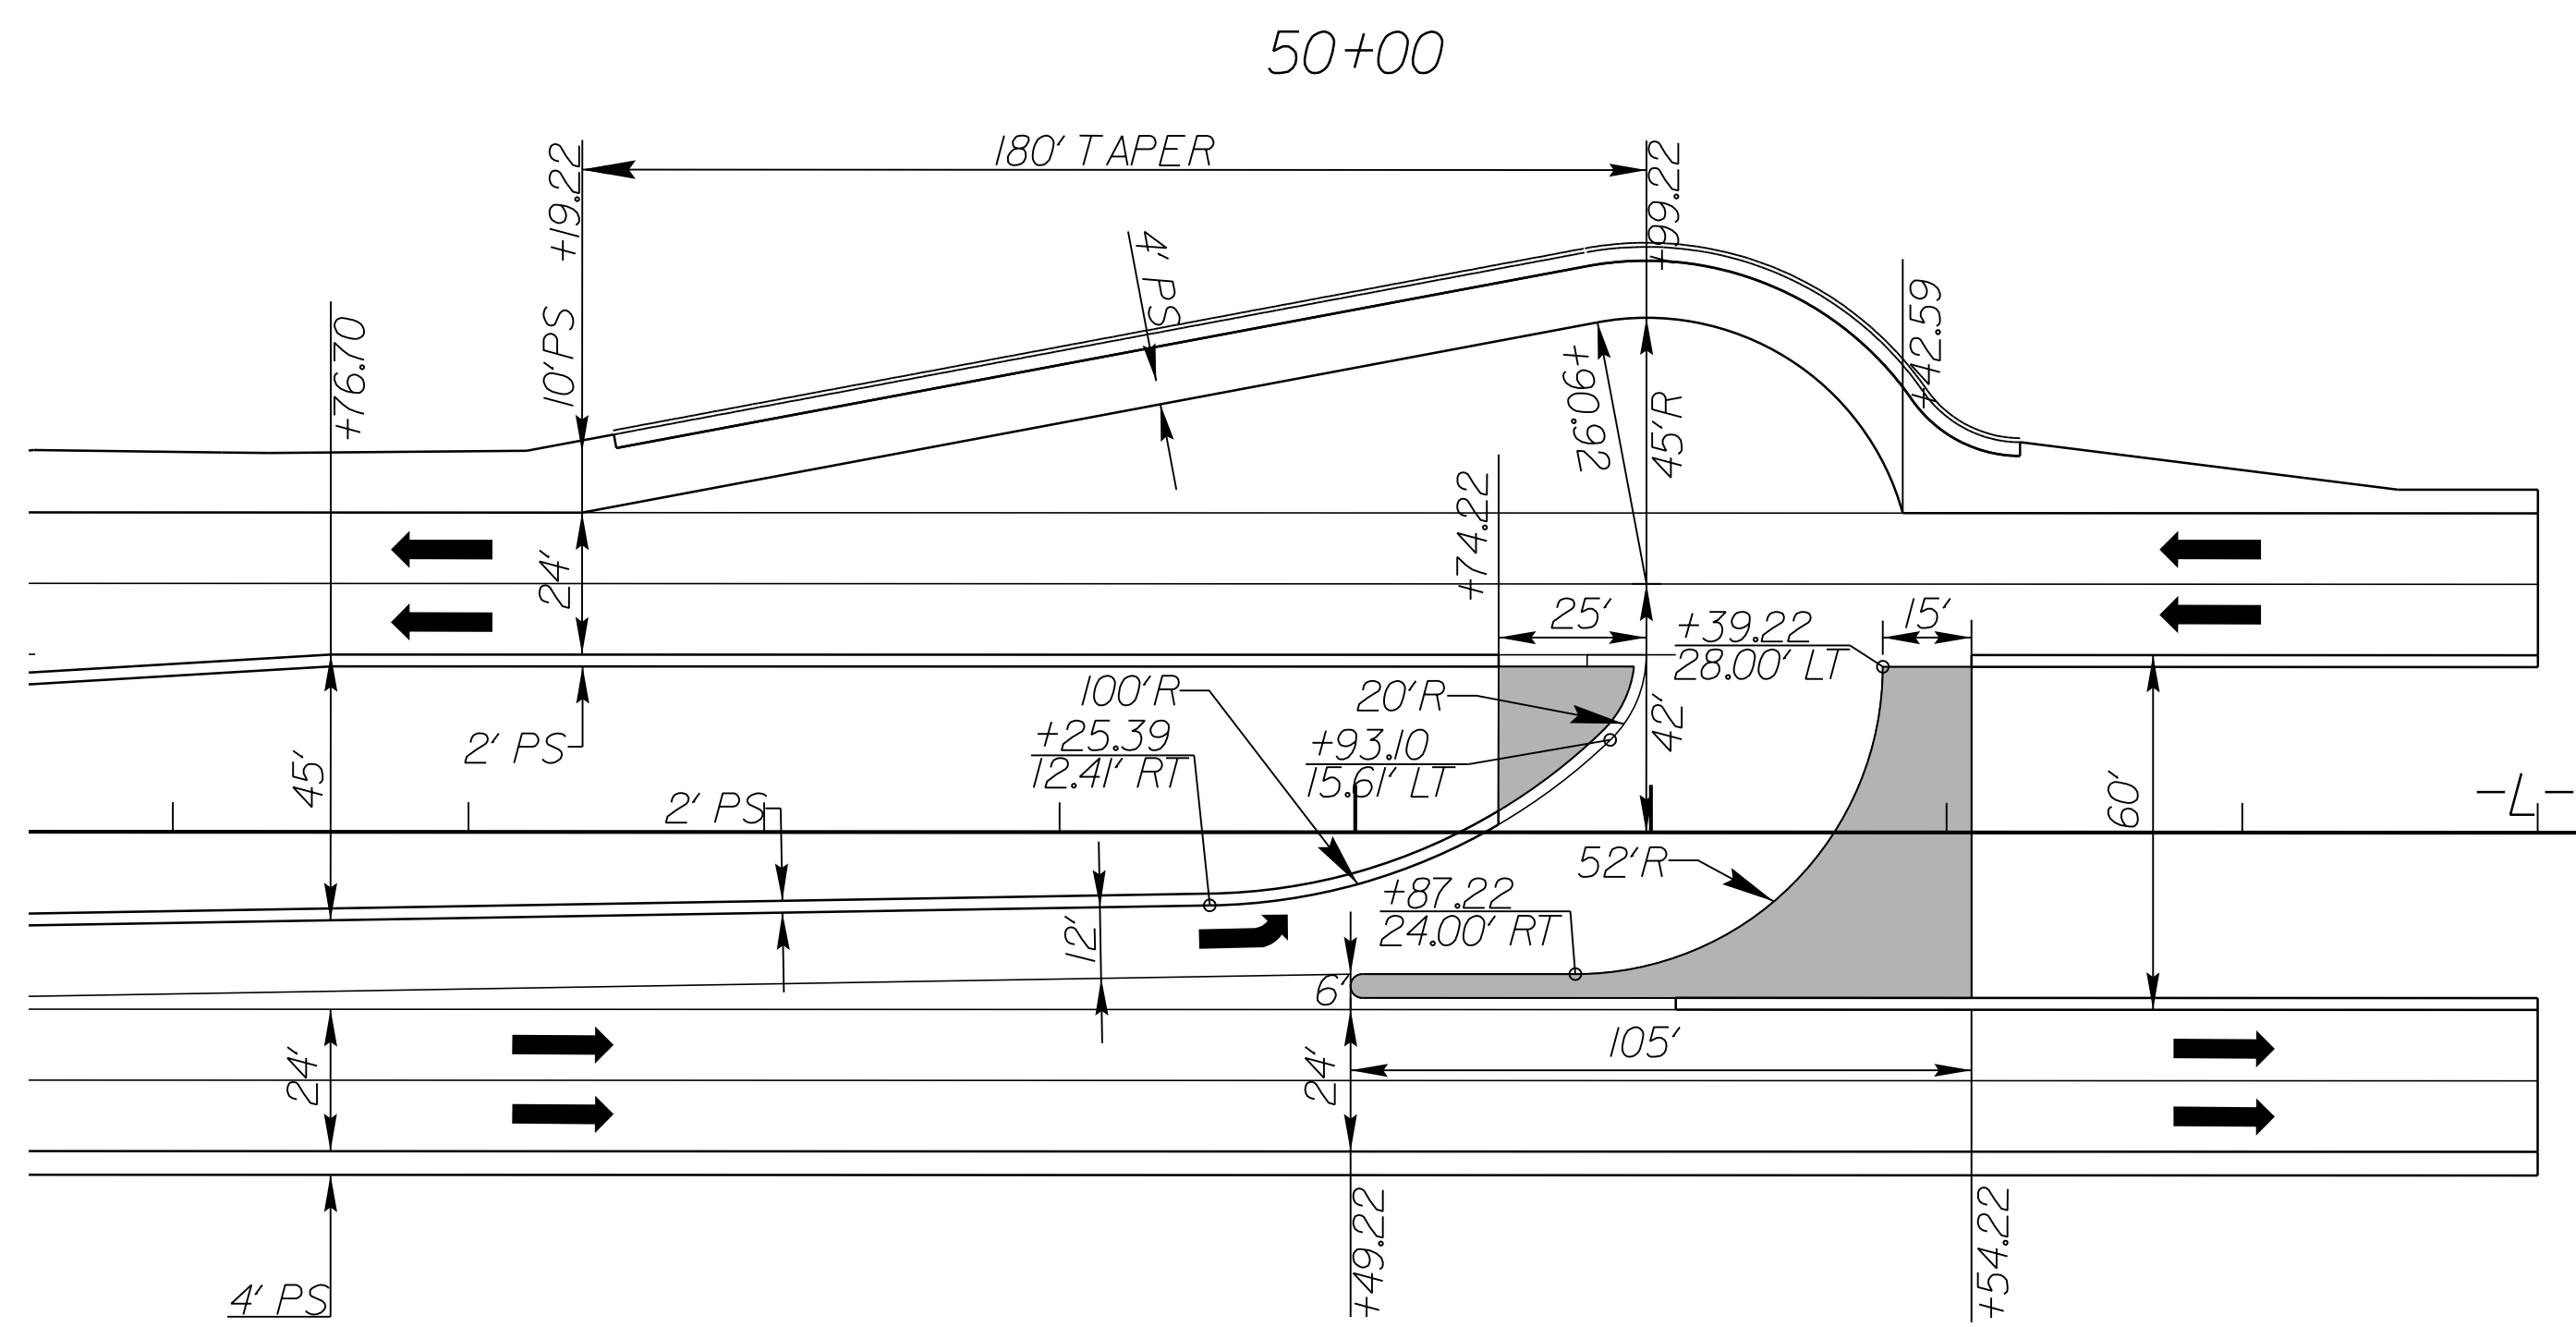


8/17/99

PROJECT REFERENCE NO. W-5701B	SHEET NO. 2B-2
RW SHEET NO.	
ROADWAY DESIGN ENGINEER	
	
DOCUMENT NOT CONSIDERED FINAL UNLESS ALL SIGNATURES COMPLETED	

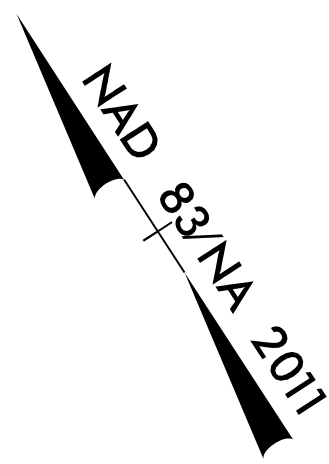

DETAIL SHOWING  
INTERSECTION OF -L- US 158 AT U-TURN BULB  
Scale 1" = 30'

SEE SHEET 7 FOR ROADWAY PLAN VIEW

5" CONC. MONOLITHIC ISLAND KEYED-IN

**RK&K**  
 P: (919) 878-9560  
 8601 Six Forks Road, Forum 1, Suite 700  
 Raleigh, North Carolina 27615-3960  
 NC License No. F-0112  
 Engineers | Construction Managers | Planners | Scientists  
 www.rkk.com  
 Responsive People | Creative Solutions

1/9/2023  
 R:\Projects\04\Procj\W5701B\_Rdwy\_dtl\_2B-2.dgn  
 theflor