
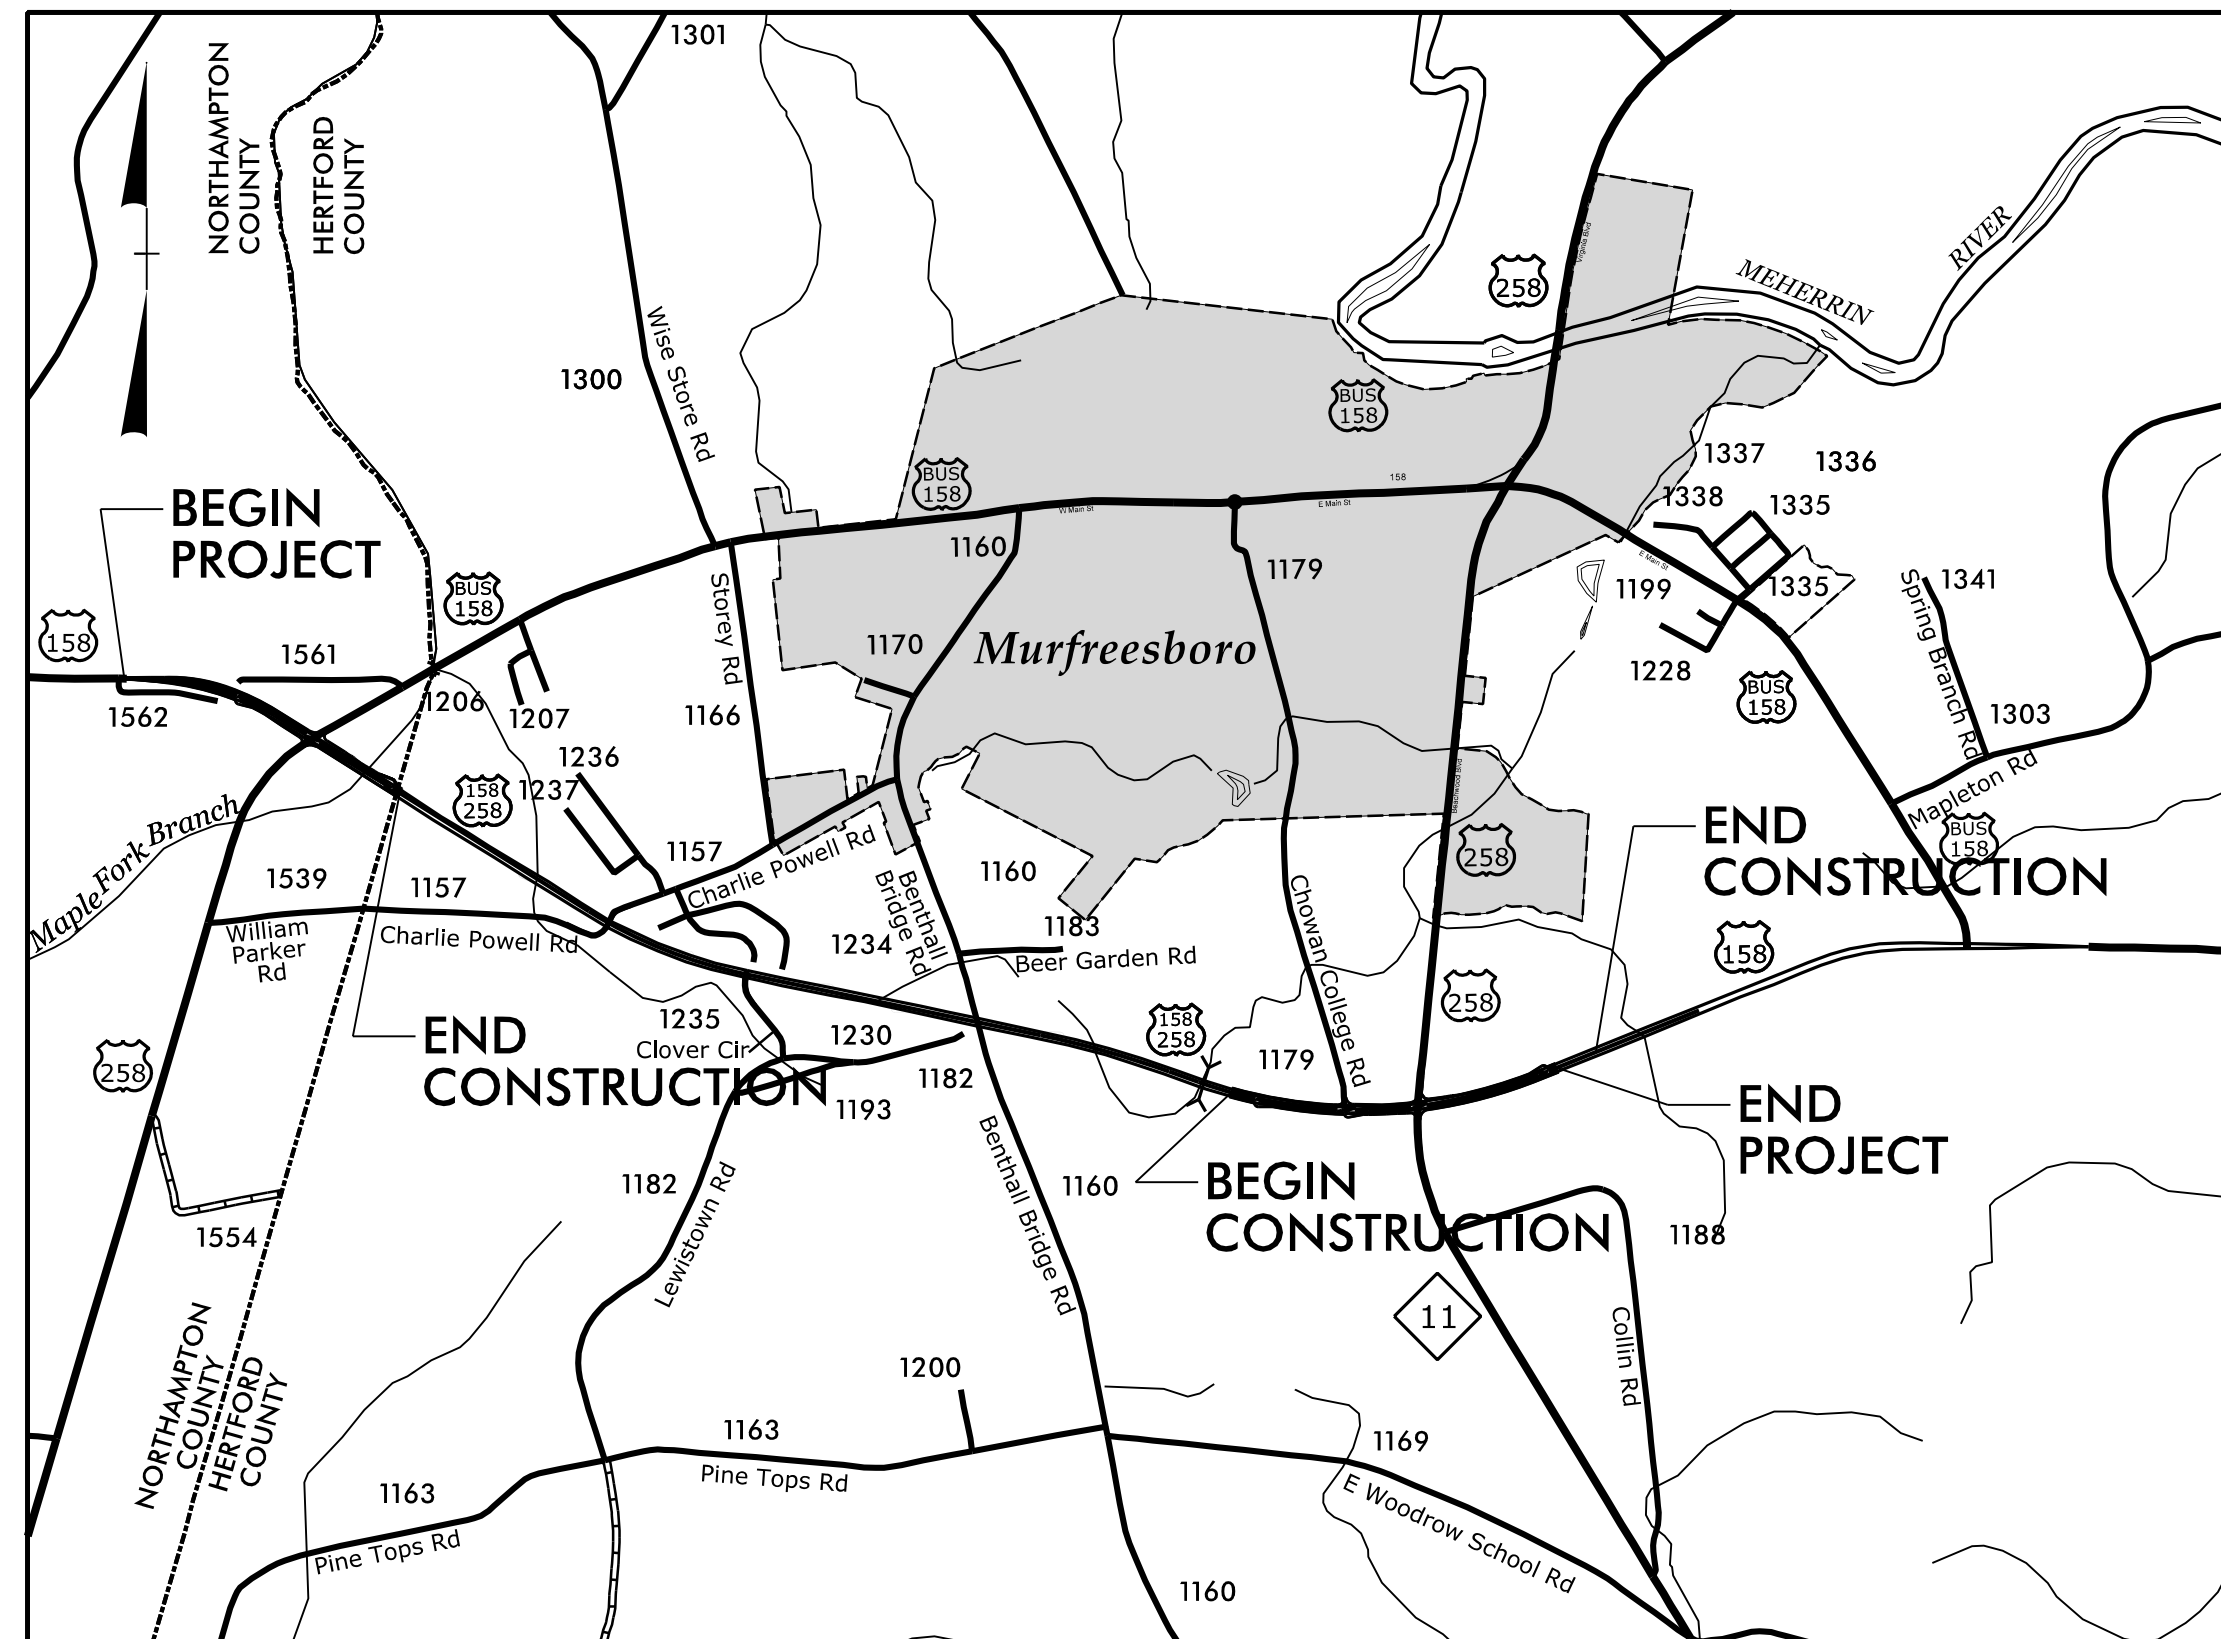


STATE OF NORTH CAROLINA  
DIVISION OF HIGHWAYS

**TRANSPORTATION MANAGEMENT PLAN**  
**NORTHAMPTON AND HERTFORD COUNTIES**

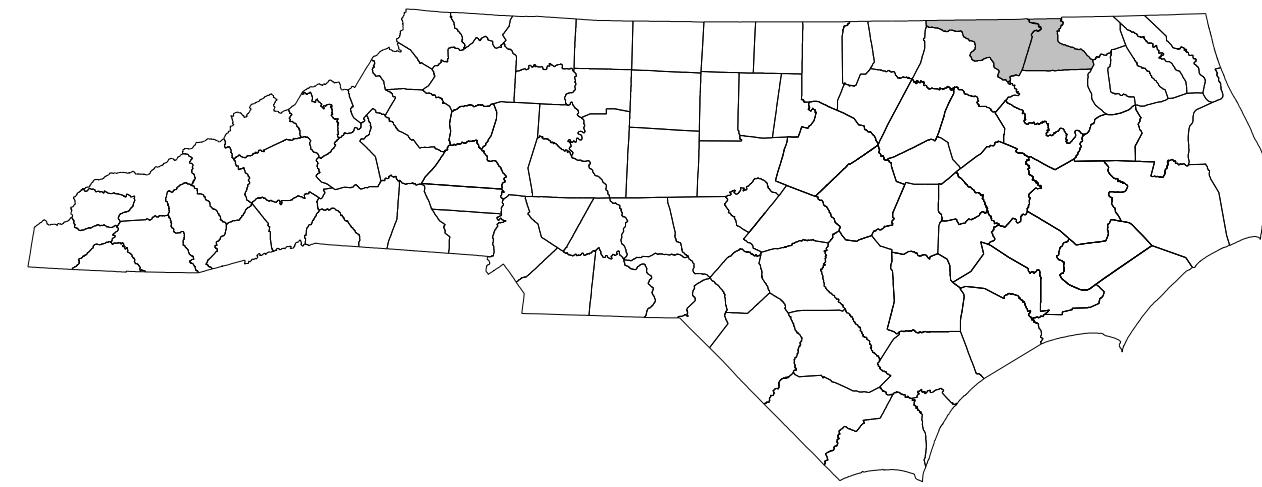

**INDEX OF SHEETS**

SHEET NO.	TITLE
TMP-1	TITLE SHEET, VICINITY MAP, AND INDEX OF SHEETS
TMP-1A	LIST OF APPLICABLE ROADWAY STANDARD DRAWINGS, AND LEGEND
TMP-2 AND 2A	GENERAL NOTES
TMP-3	MANAGEMENT STRATEGIES AND TRAFFIC CONTROL PHASING
TMP-4 THRU 10	TEMPORARY TRAFFIC CONTROL PHASE I DETAILS
TMP-11 THRU 23	TEMPORARY TRAFFIC CONTROL PHASE II DETAILS


SHEET NO.

TMP-1

**W-5701B**

**TIP PROJECT:**

**DOCUMENT NOT CONSIDERED FINAL  
UNLESS ALL SIGNATURES COMPLETED**

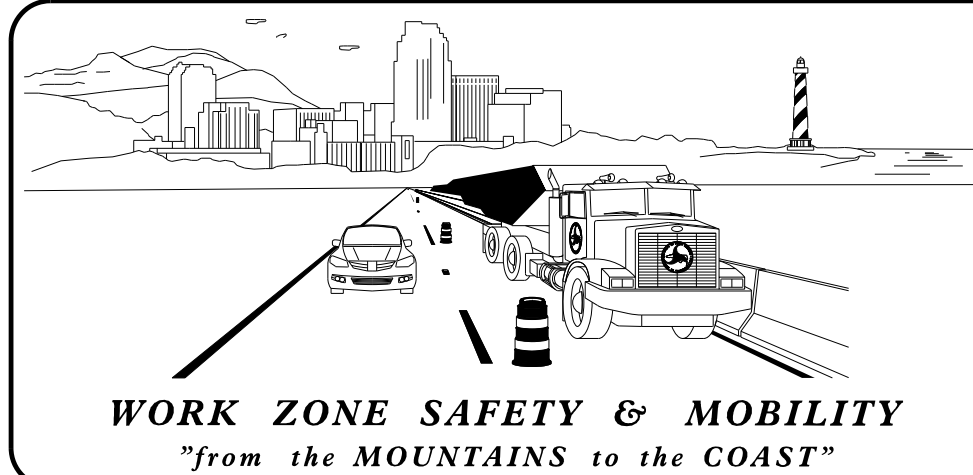



PLANS PREPARED BY:

**KEVIN BISBY, P.E.**  
TECHNICAL MANAGER

**W. PORTER ERICKSON-JONES, E.I.**  
PROJECT ENGINEER

NCDOT CONTACTS:


**JOHN ABEL**  
PROJECT ENGINEER

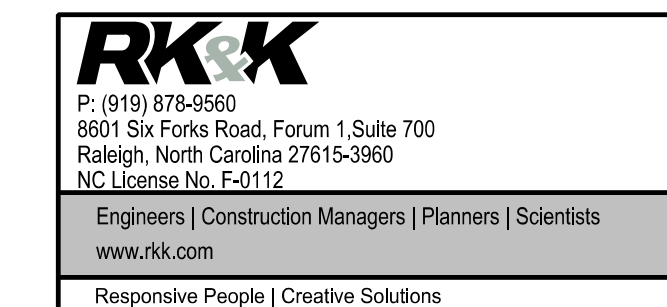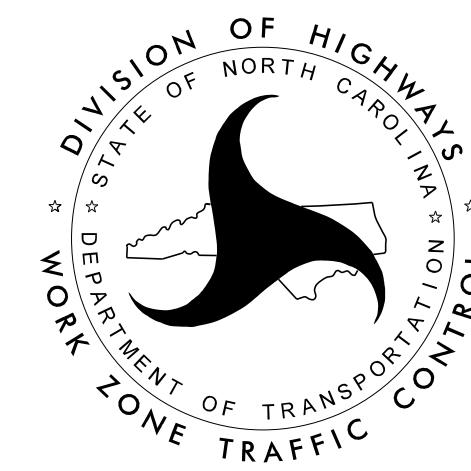

APPROVED: *Kevin Bisby*

DATE: 1/9/2023

SEAL

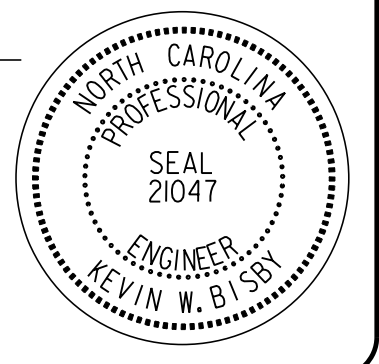

1/9/2023  
W5701B-TMP\_PSH01.dgn  
KBISBY