



6/23/16

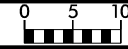

PROJ. REFERENCE NO.  
W-5701B

SHEET NO.  
X-12

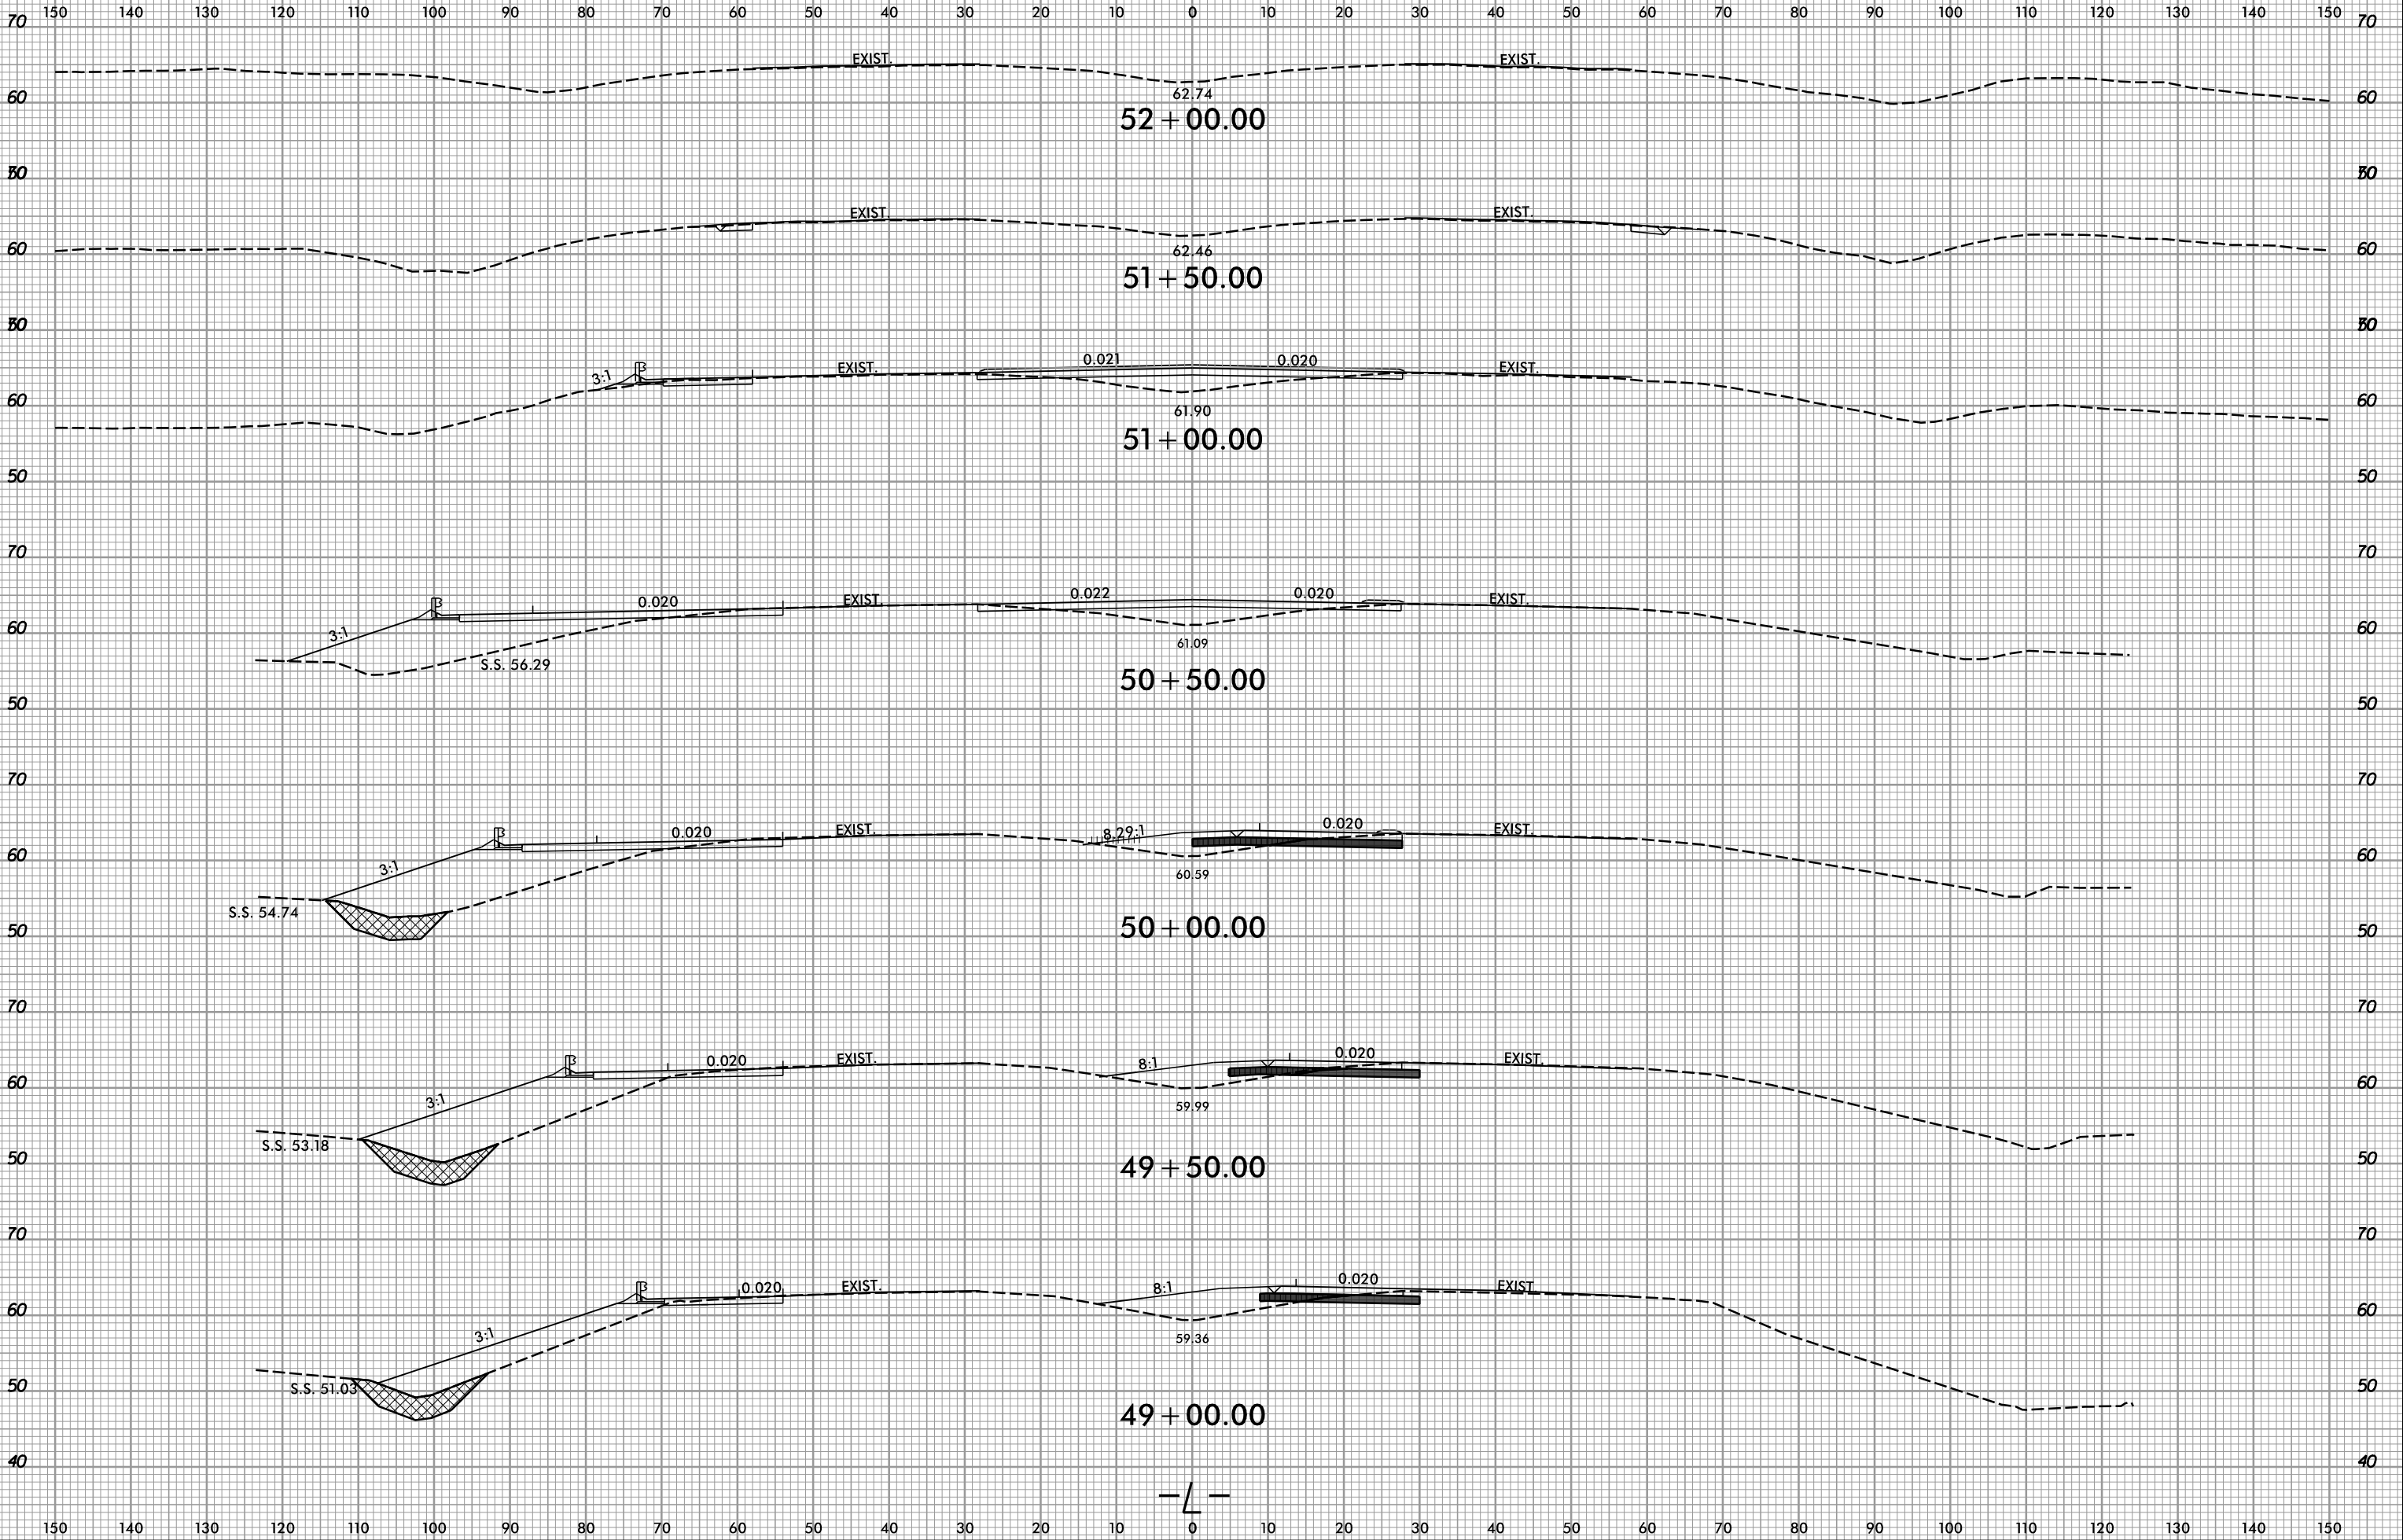

10/28/2022  
R:\Roadway\W5701B\_Rdy\_XPL\_L.dgn  
gsals