



6/23/16

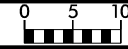

PROJ. REFERENCE NO.
W-5701B

SHEET NO.
X-15

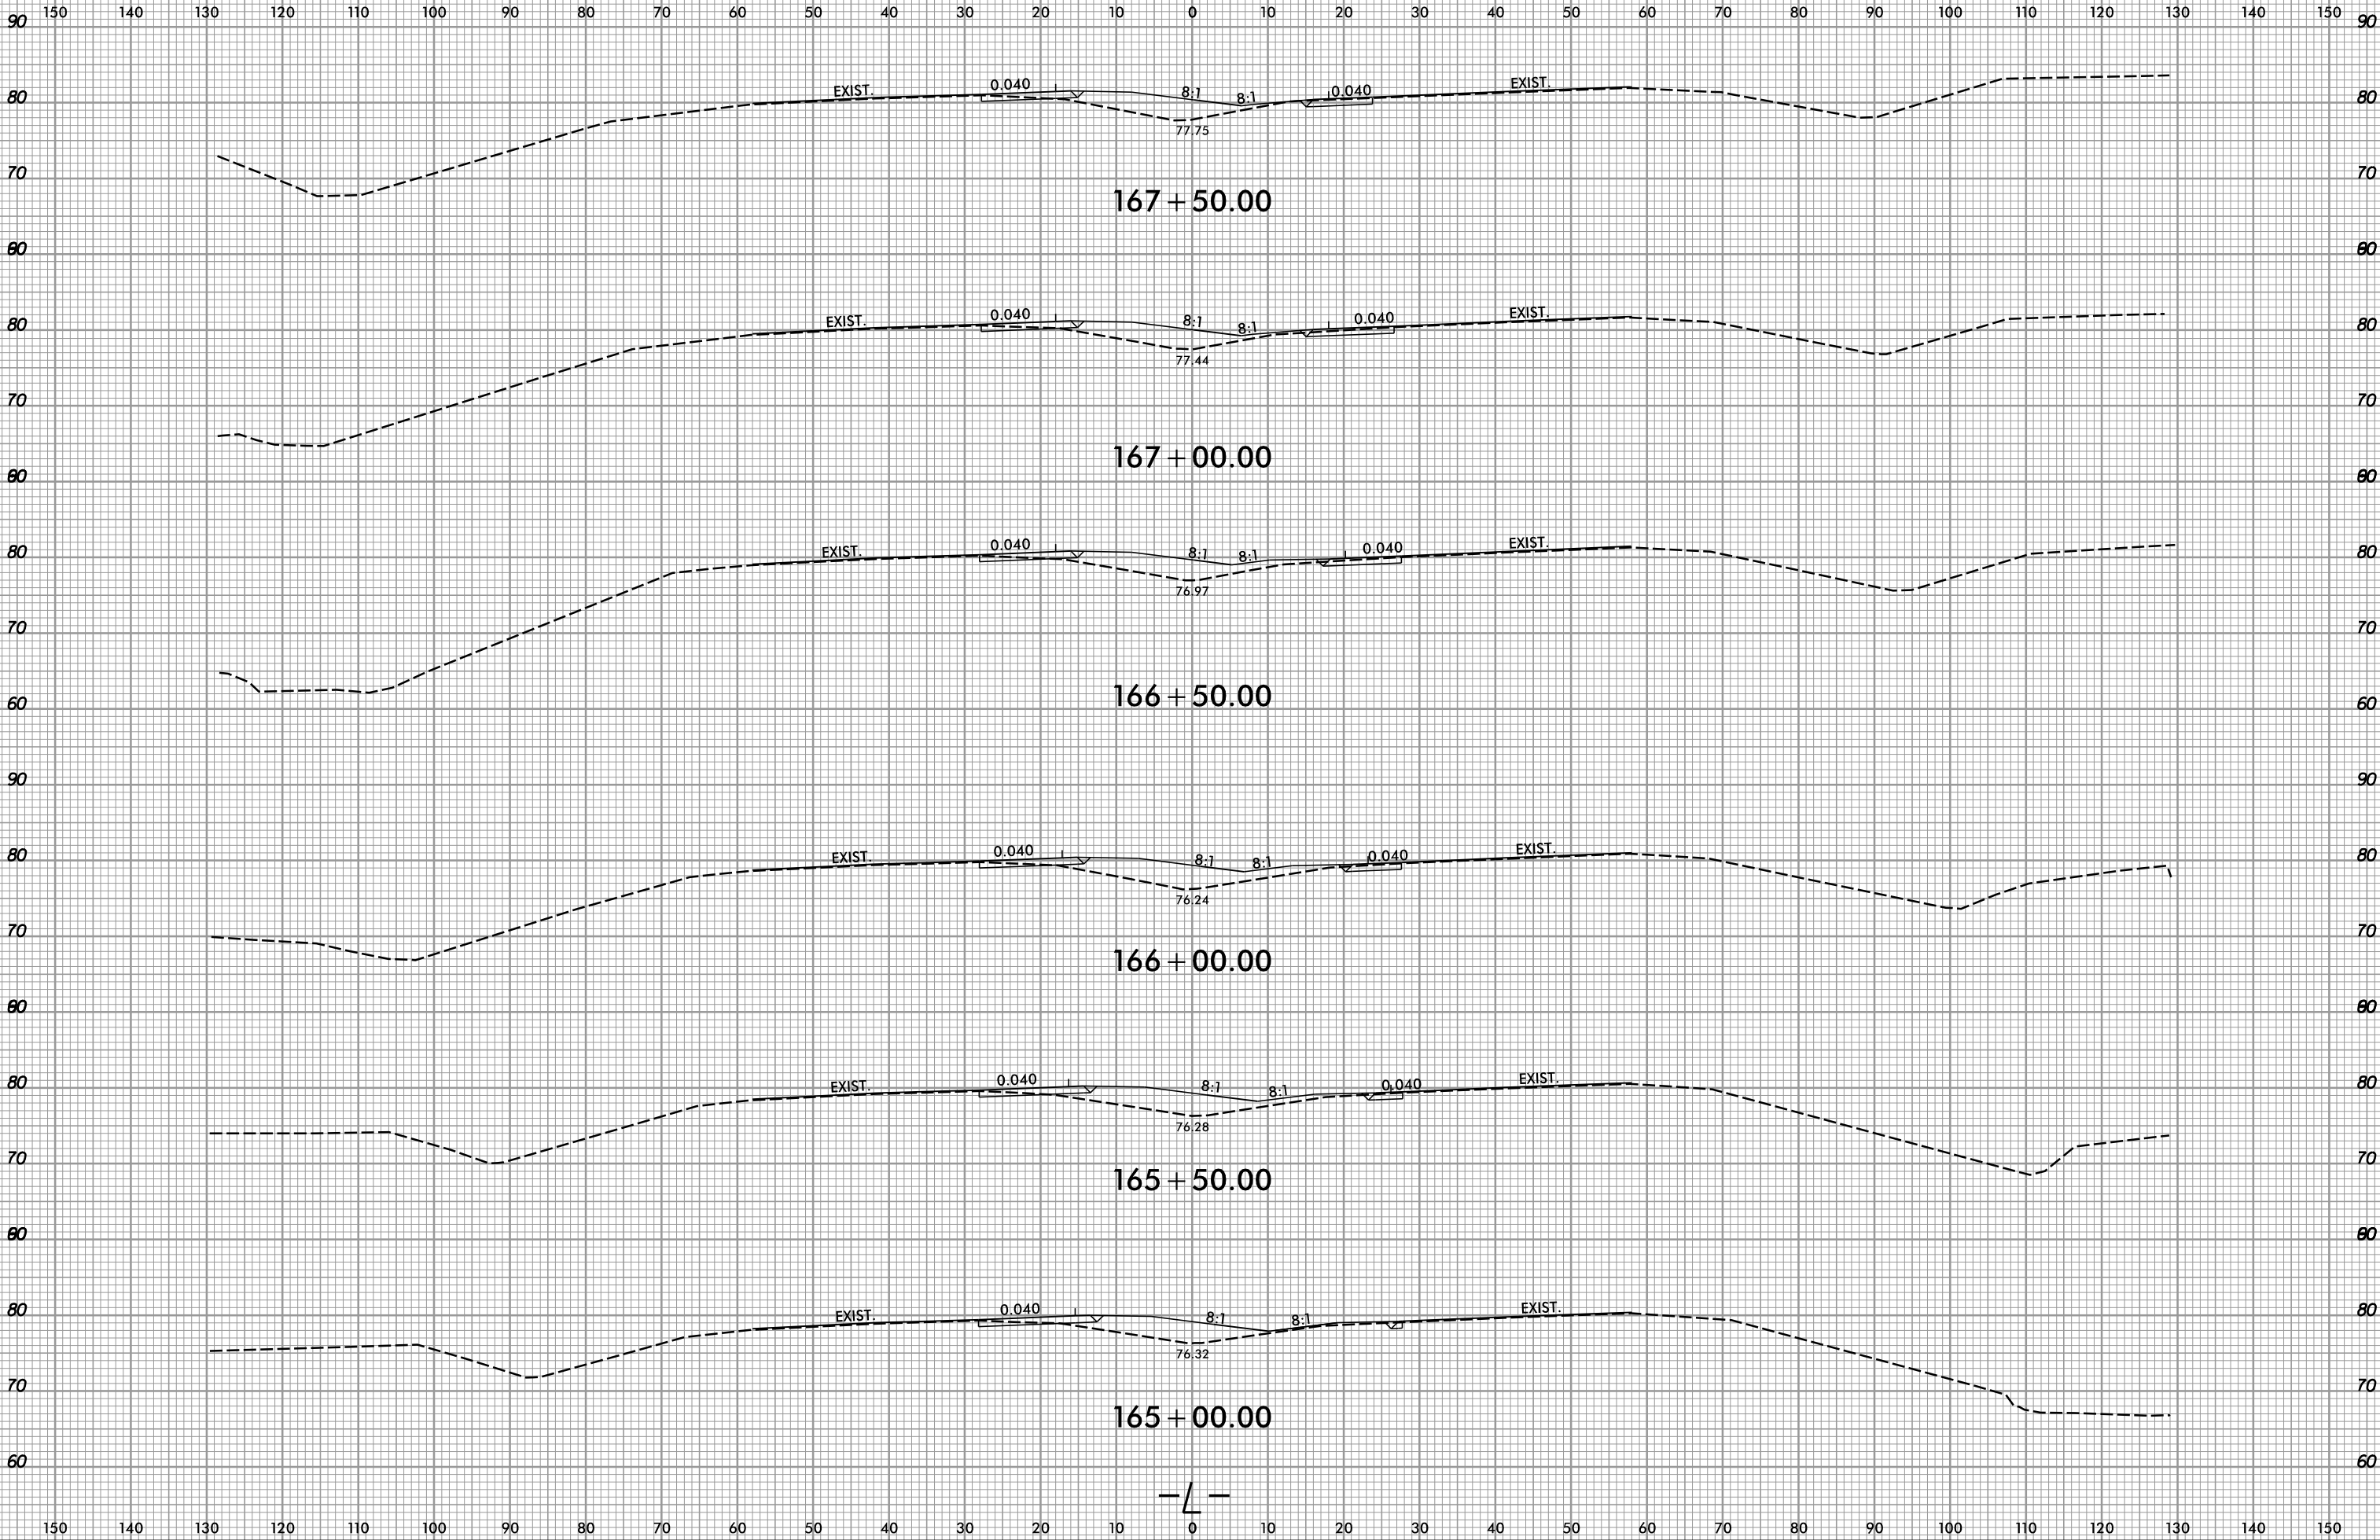

10/28/2022
R:\Roadway\W5701B_Rdy_XPL_L.dgn
gsaals