



PAVEMENT TIE-IN DETAIL

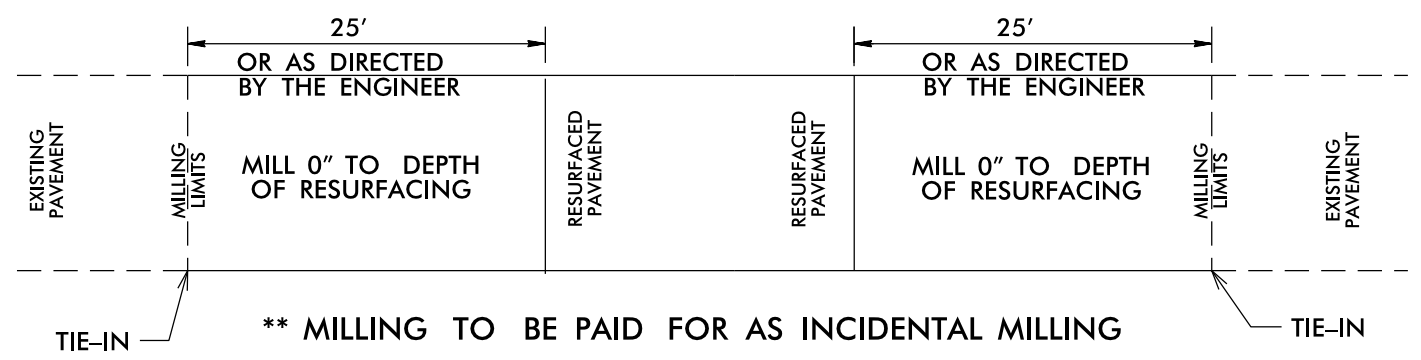

DETAILS OF PATCHING EXISTING PAVEMENT PRIOR TO RESURFACING

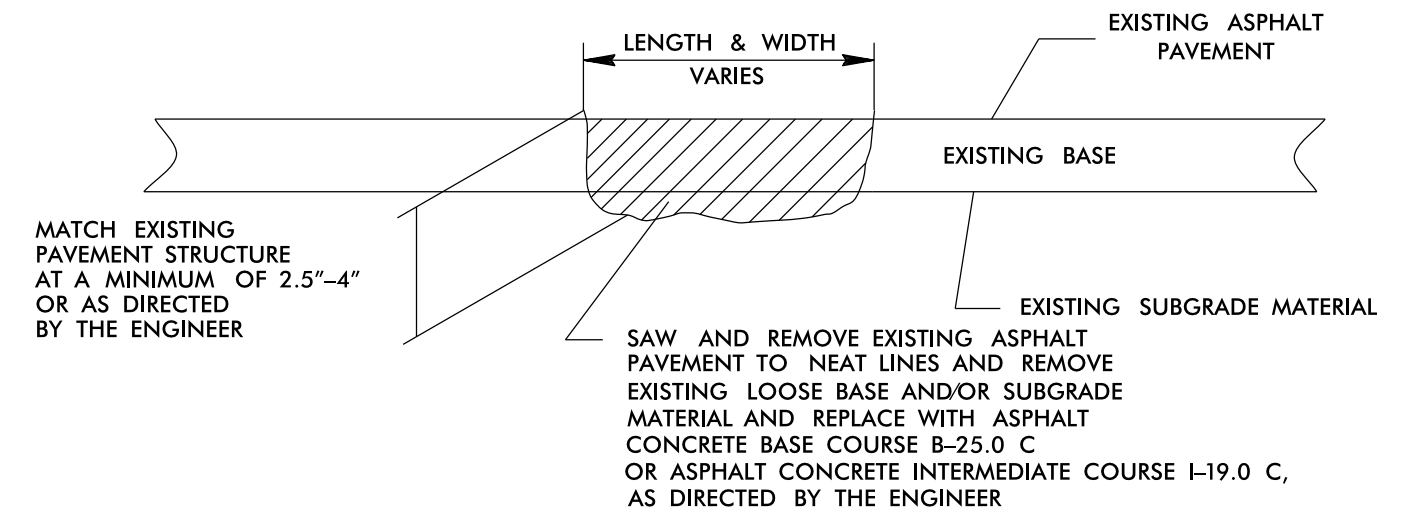

PROJECT NOTES

- ONE COAT OF PAINT MARKINGS TO BE APPLIED ON ALL MAPS. PERMANENT MARKINGS TO BE HANDLED ON A LATER PROJECT.
- PAINT AND LINE REMOVAL ON MAP 8 ARE FOR BRIDGE DECK.