


STATE	STATE PROJECT REFERENCE NO.	SHEET NO.	TOTAL SHEETS
N.C.	2023CPT.14.02.10871	4	
STATE PROJ. NO.	F. A. PROJ. NO.	DESCRIPTION	

SWAIN COUNTY



MAP 6

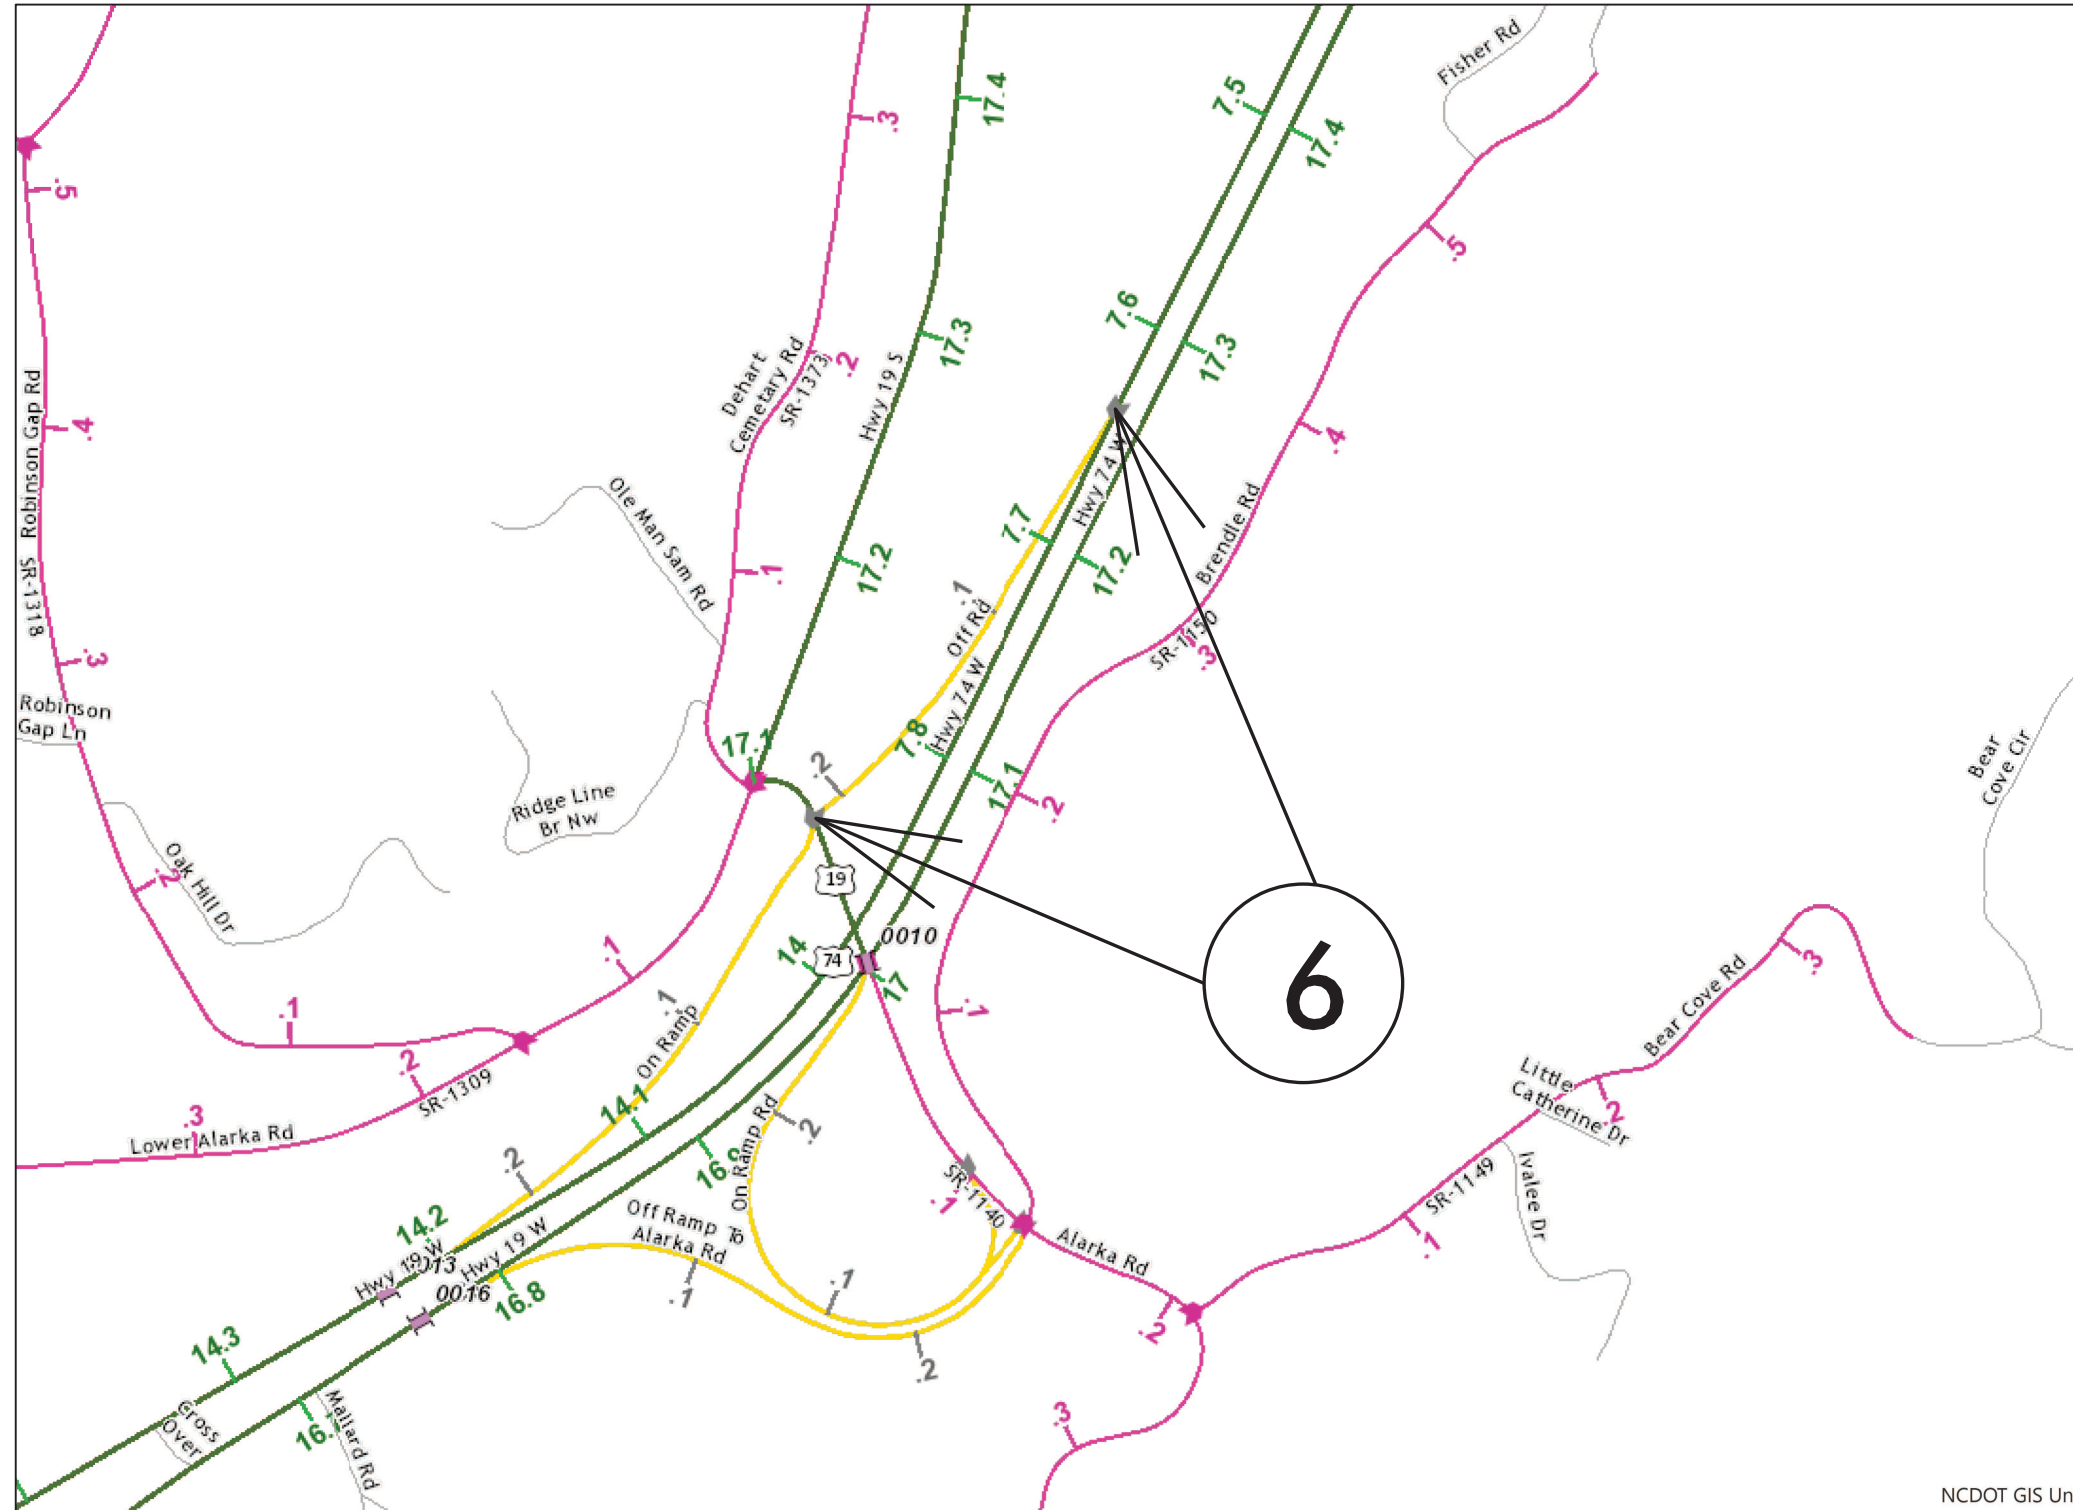

BEG



END

CONTRACT: C204774