




PLAN OF EXPANSION JOINT SEAL - LEFT SIDE

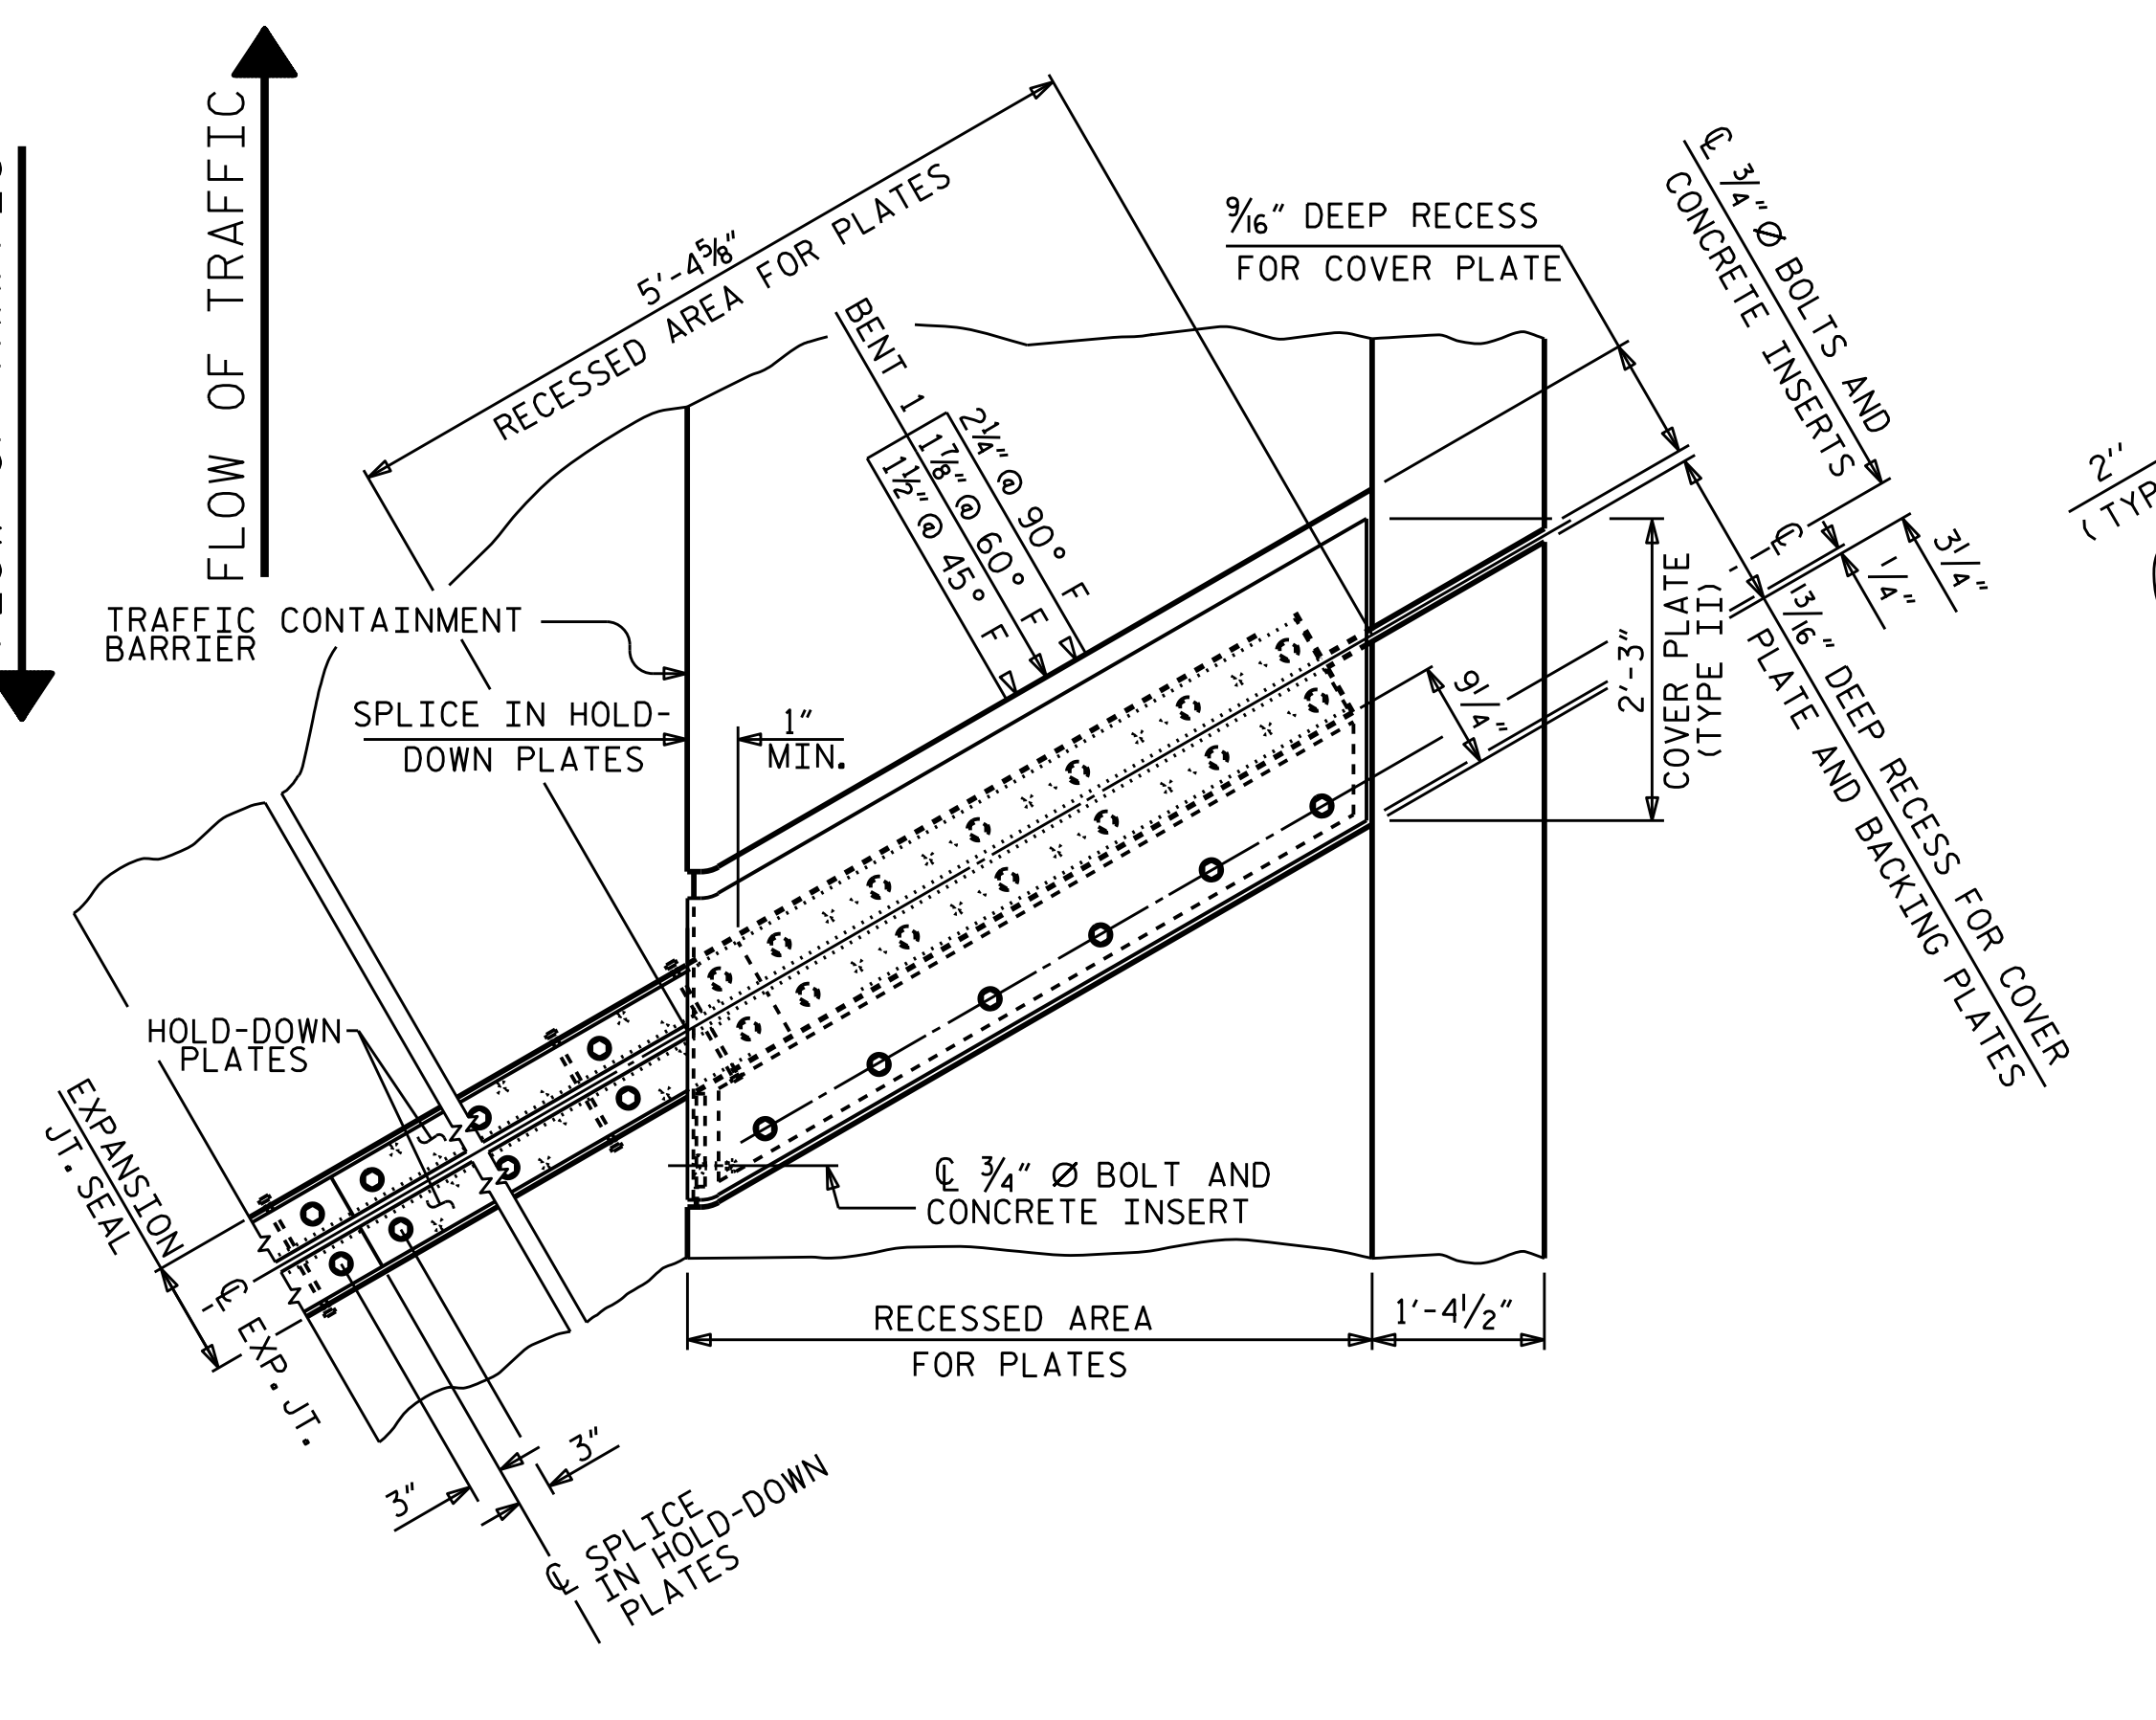

PLAN OF EXPANSION JOINT SEAL - RIGHT SIDE

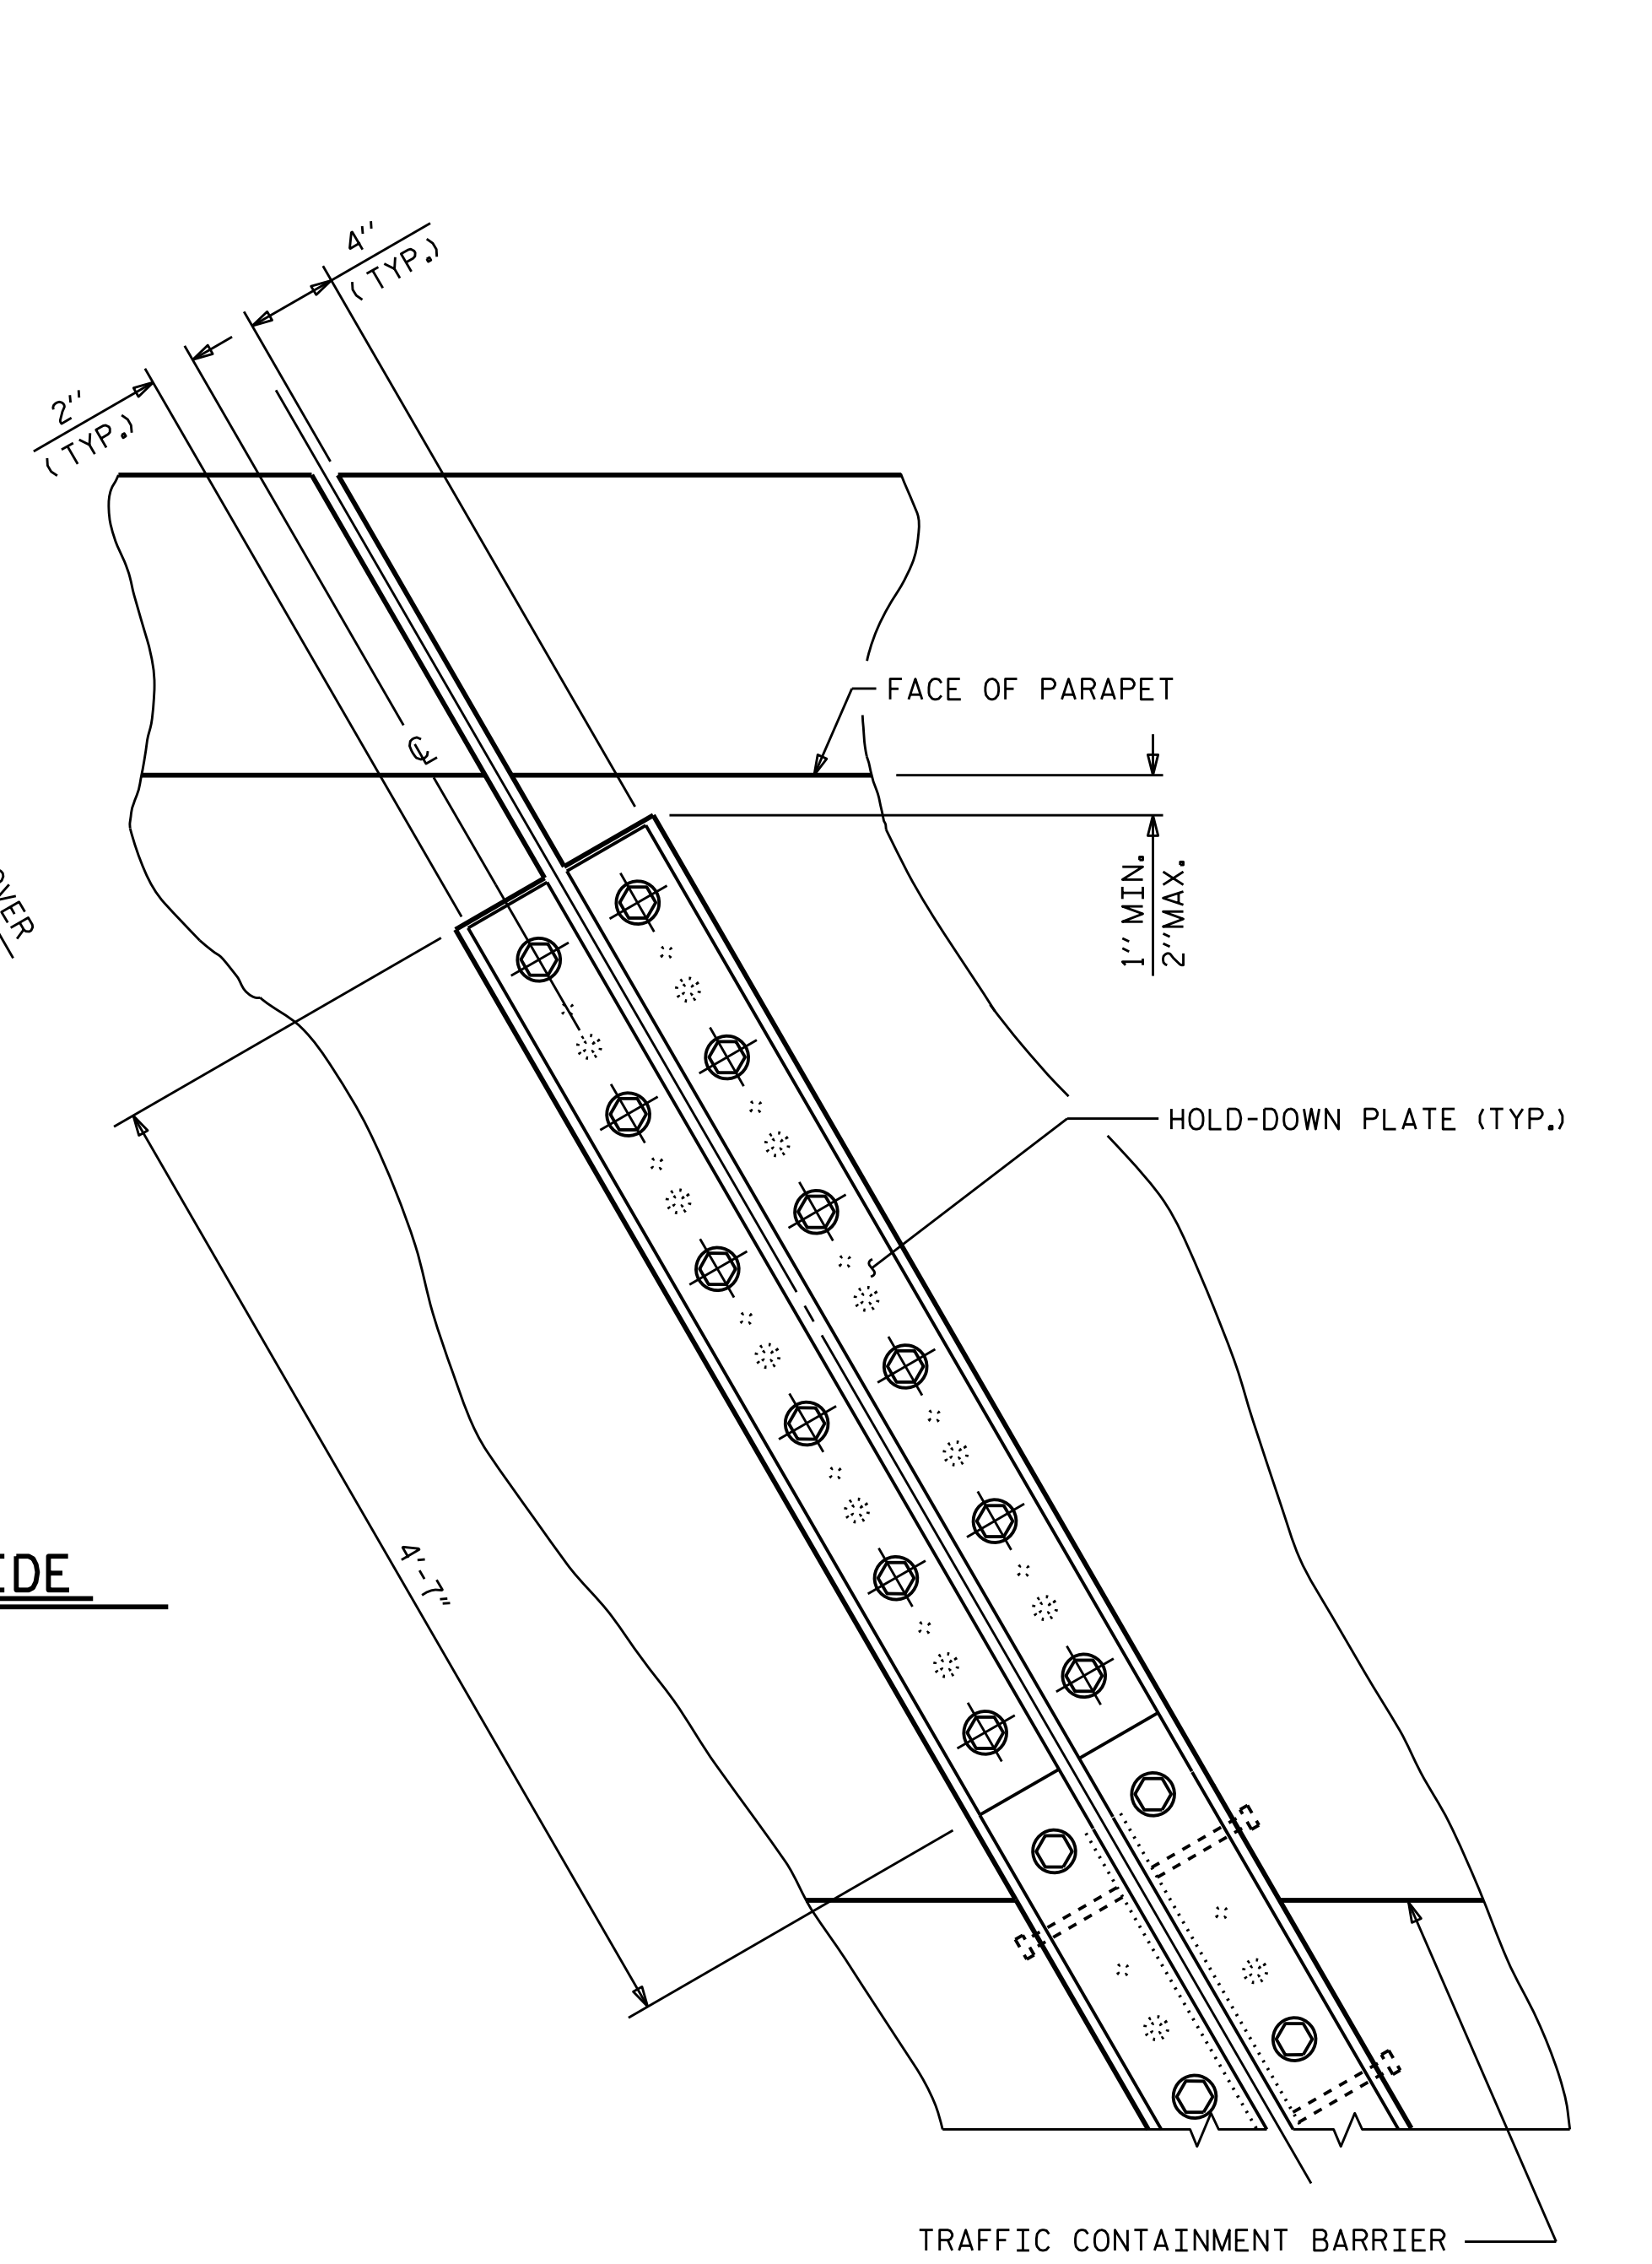


SECTION A - A

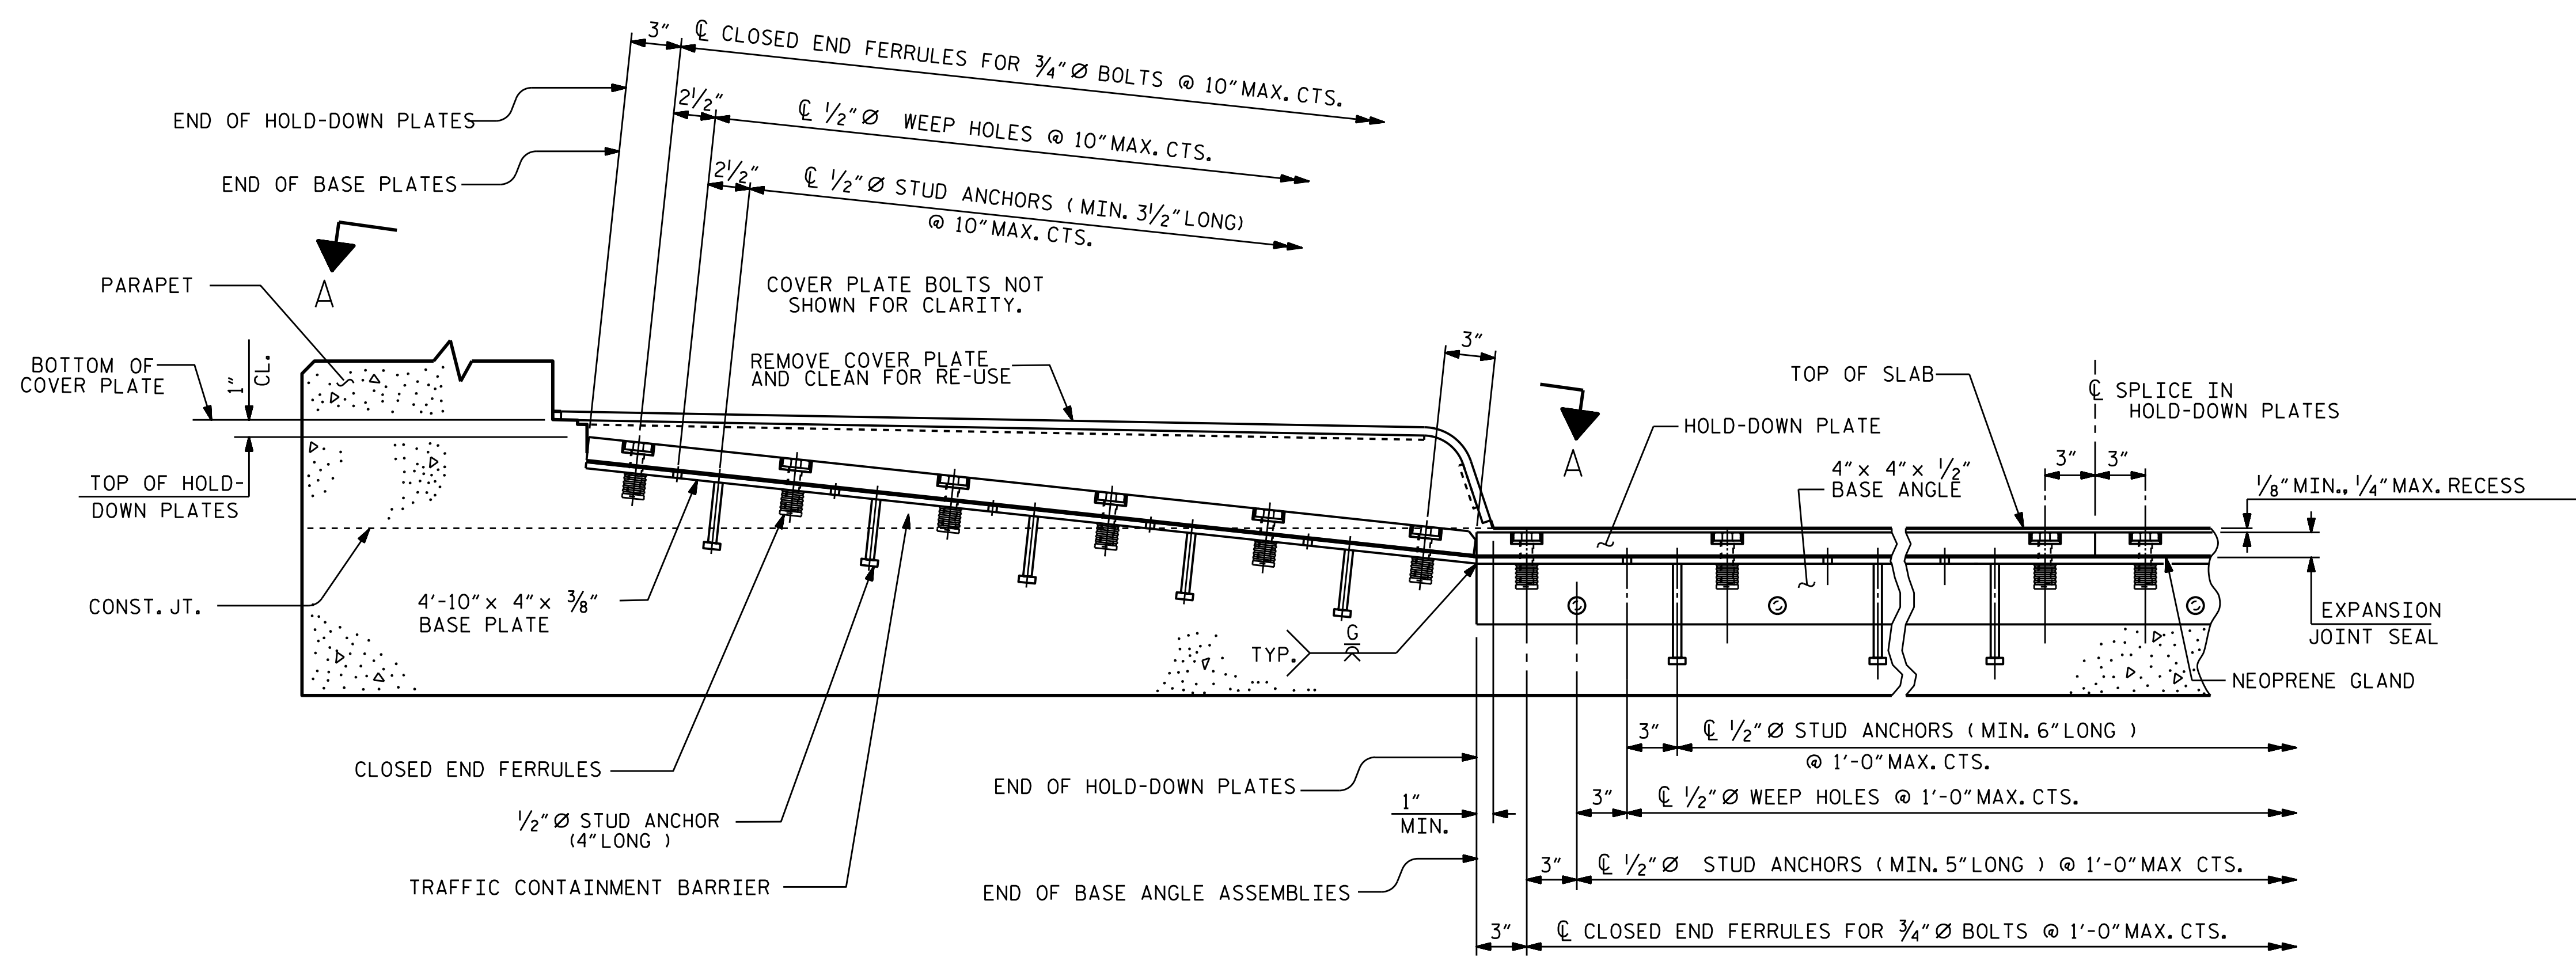

SECTION THRU TRAFFIC CONTAINMENT BARRIER NORMAL TO JOINT

PROJECT NO. **15BPR.59**
DURHAM COUNTY
 BRIDGE NO. **310306**
 SHEET 2 OF 3

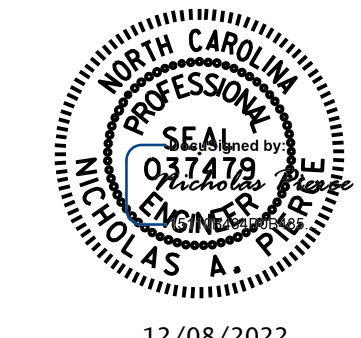

STATE OF NORTH CAROLINA
 DEPARTMENT OF TRANSPORTATION
 RALEIGH
 STANDARD
**EXPANSION JOINT SEAL
 REPAIR DETAILS**

DRAWN BY : R.L.PUTEK DATE: 11/2022
 CHECKED BY : A.V.GODFREY DATE: 11/2022
 DESIGN ENGINEER OF RECORD: N.A. PIERCE DATE: 12/2022

DOCUMENT NOT CONSIDERED
 FINAL UNLESS ALL
 SIGNATURES COMPLETED

REVISIONS						SHEET NO. S1-07 TOTAL SHEETS 15
NO.	BY:	DATE:	NO.	BY:	DATE:	
1			3			
2			4			