




PLAN OF EXPANSION JOINT SEAL - LEFT SIDE

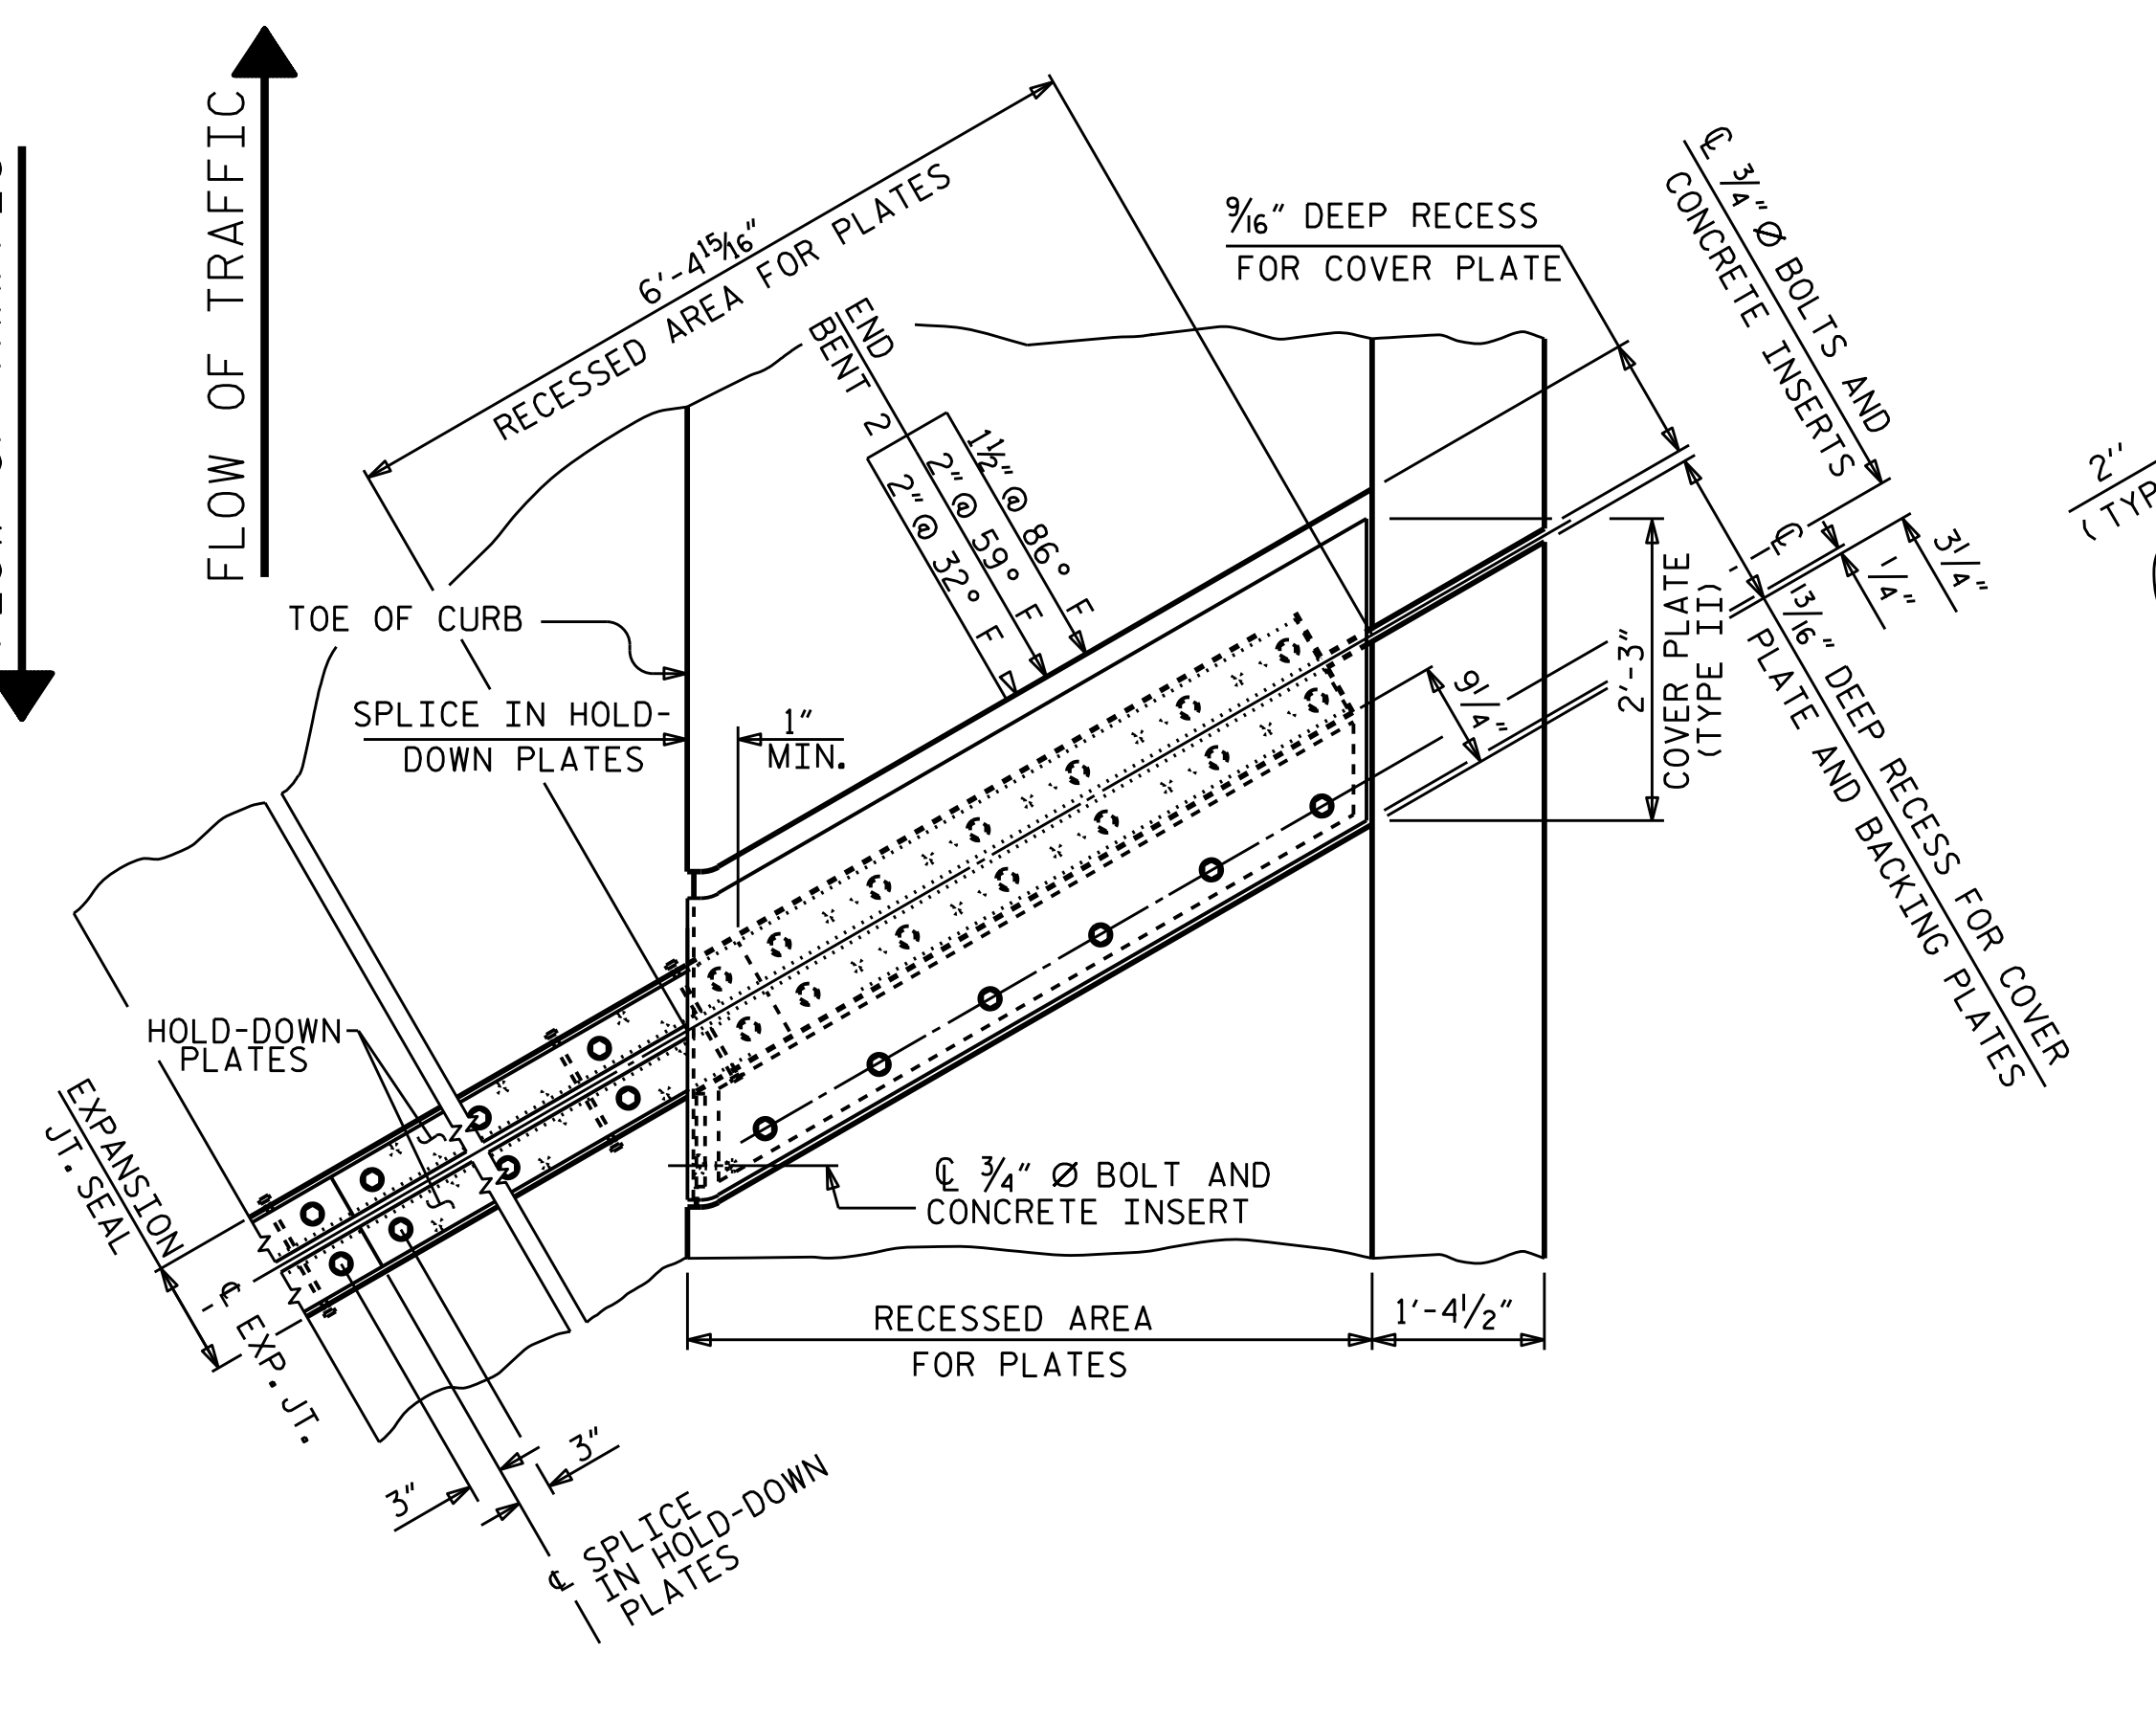

PLAN OF EXPANSION JOINT SEAL - RIGHT SIDE

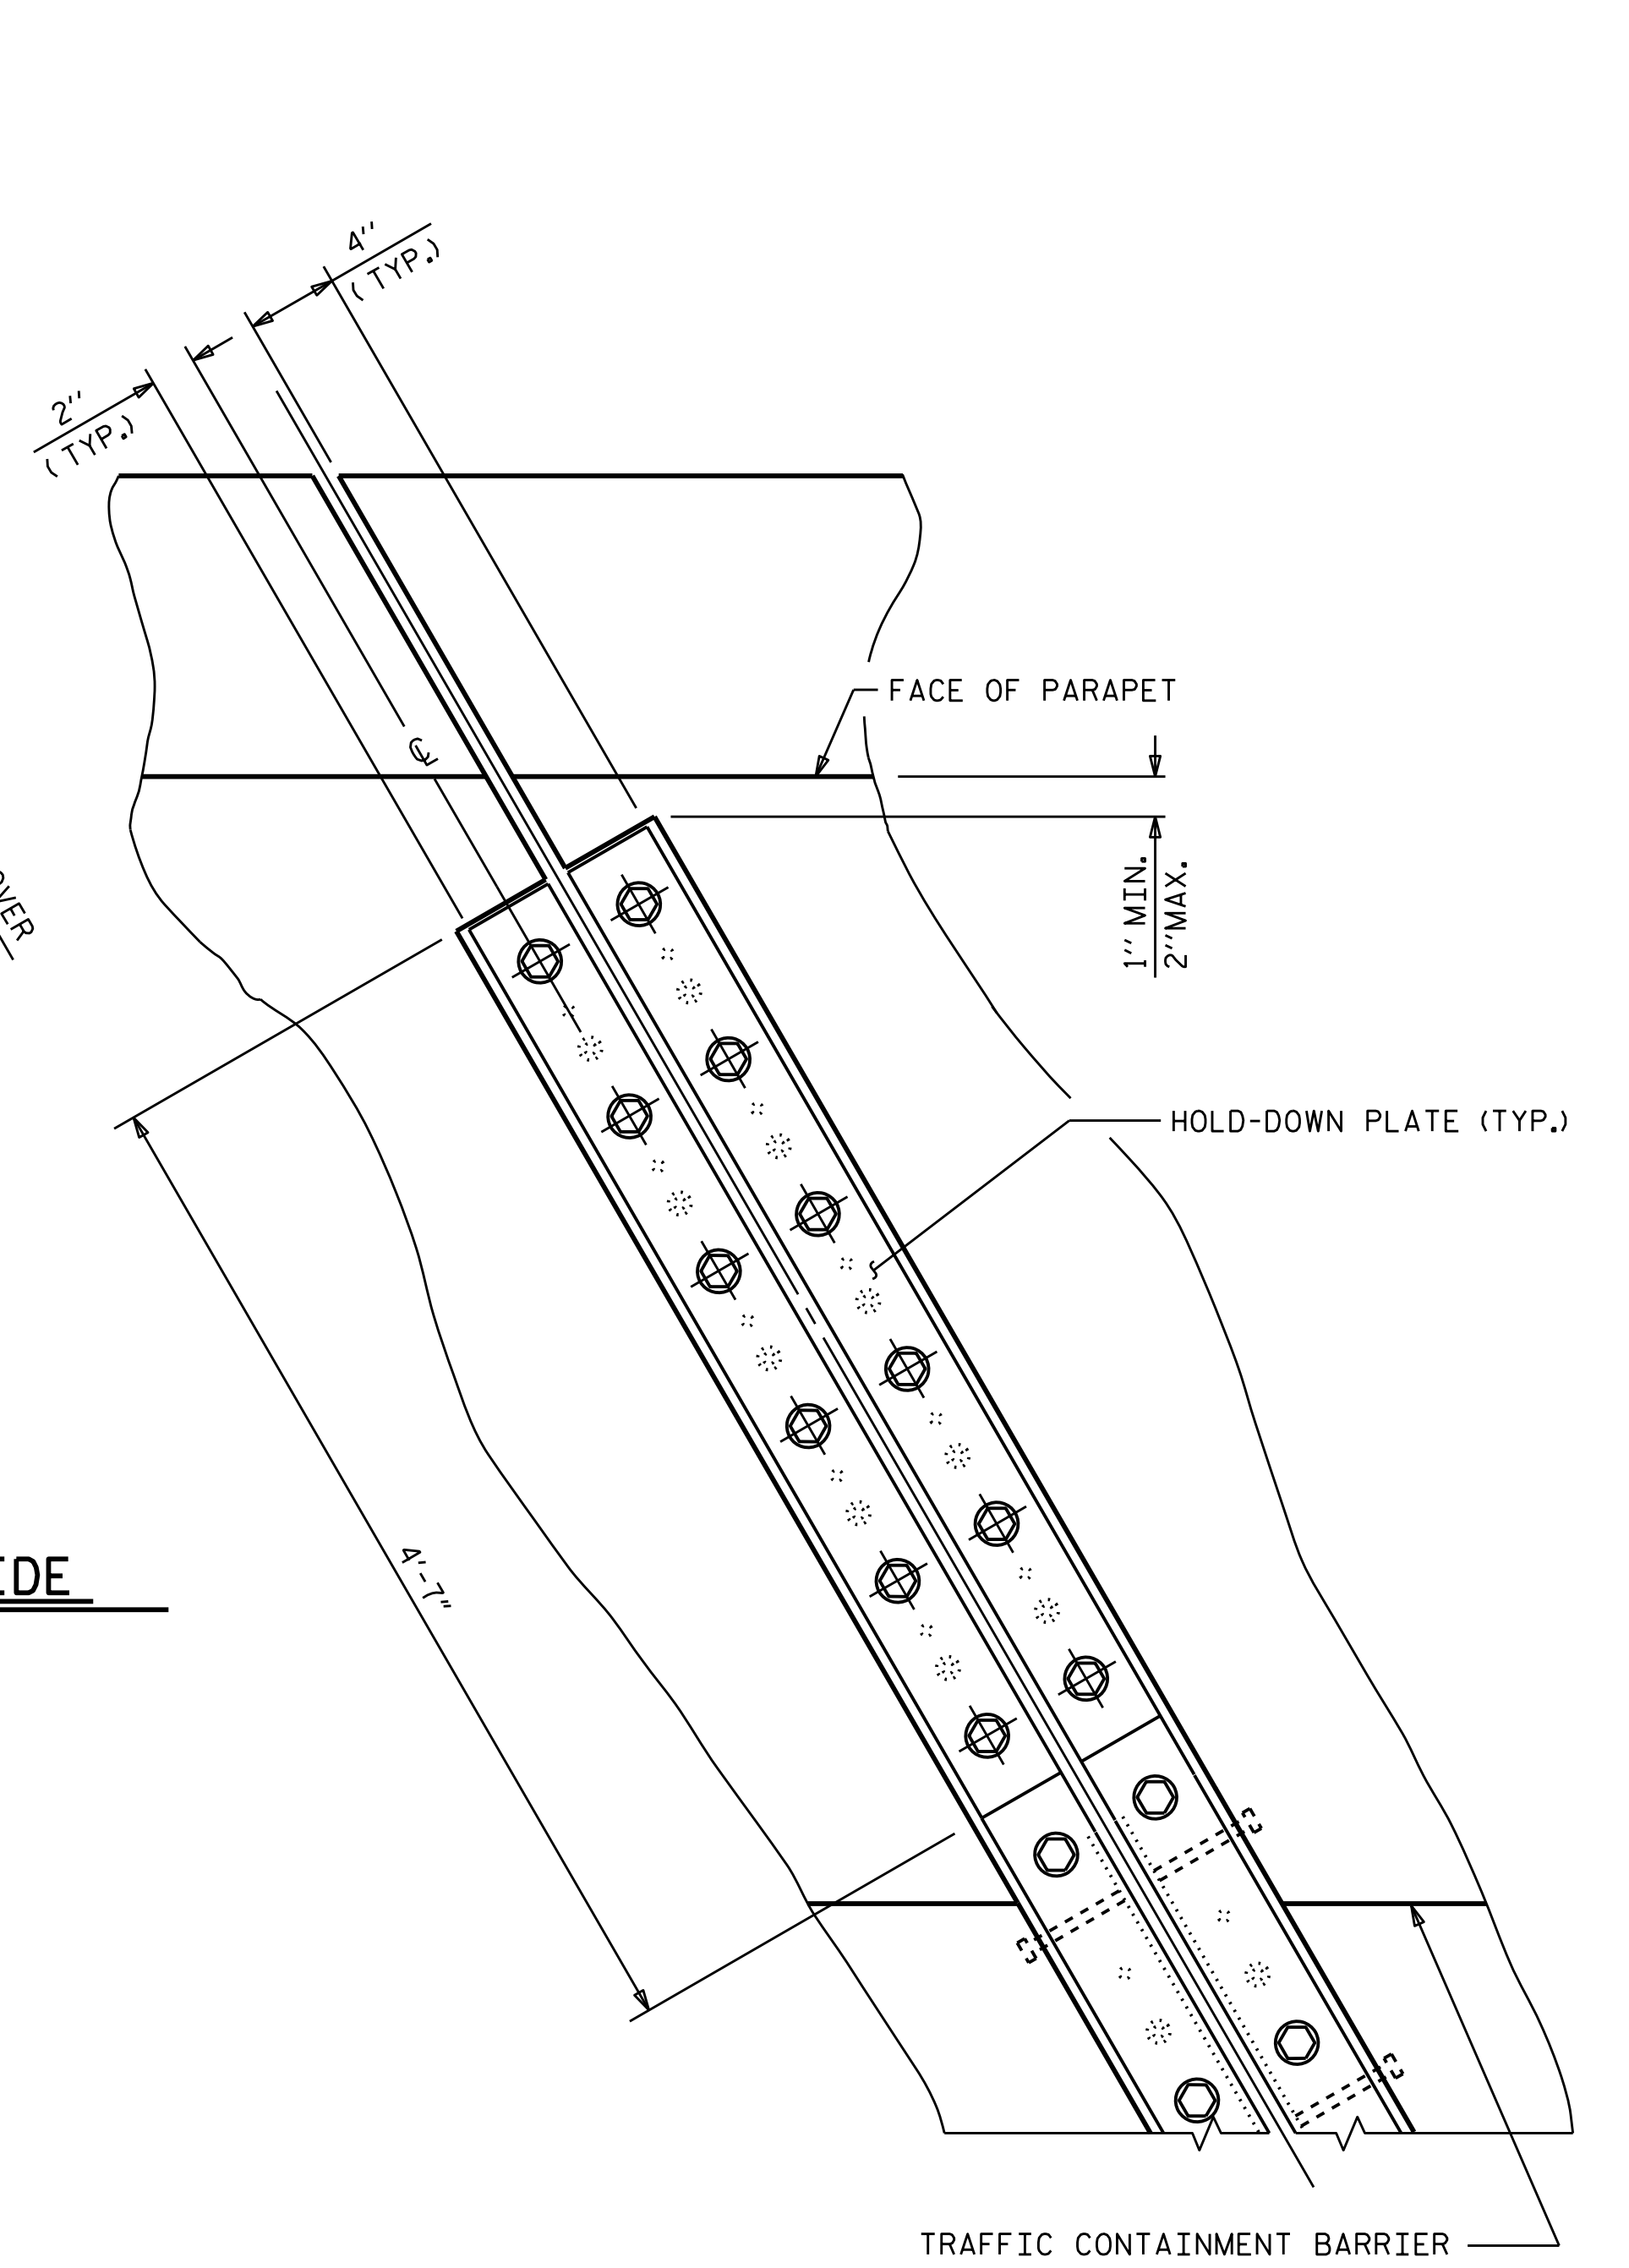

SECTION A - A

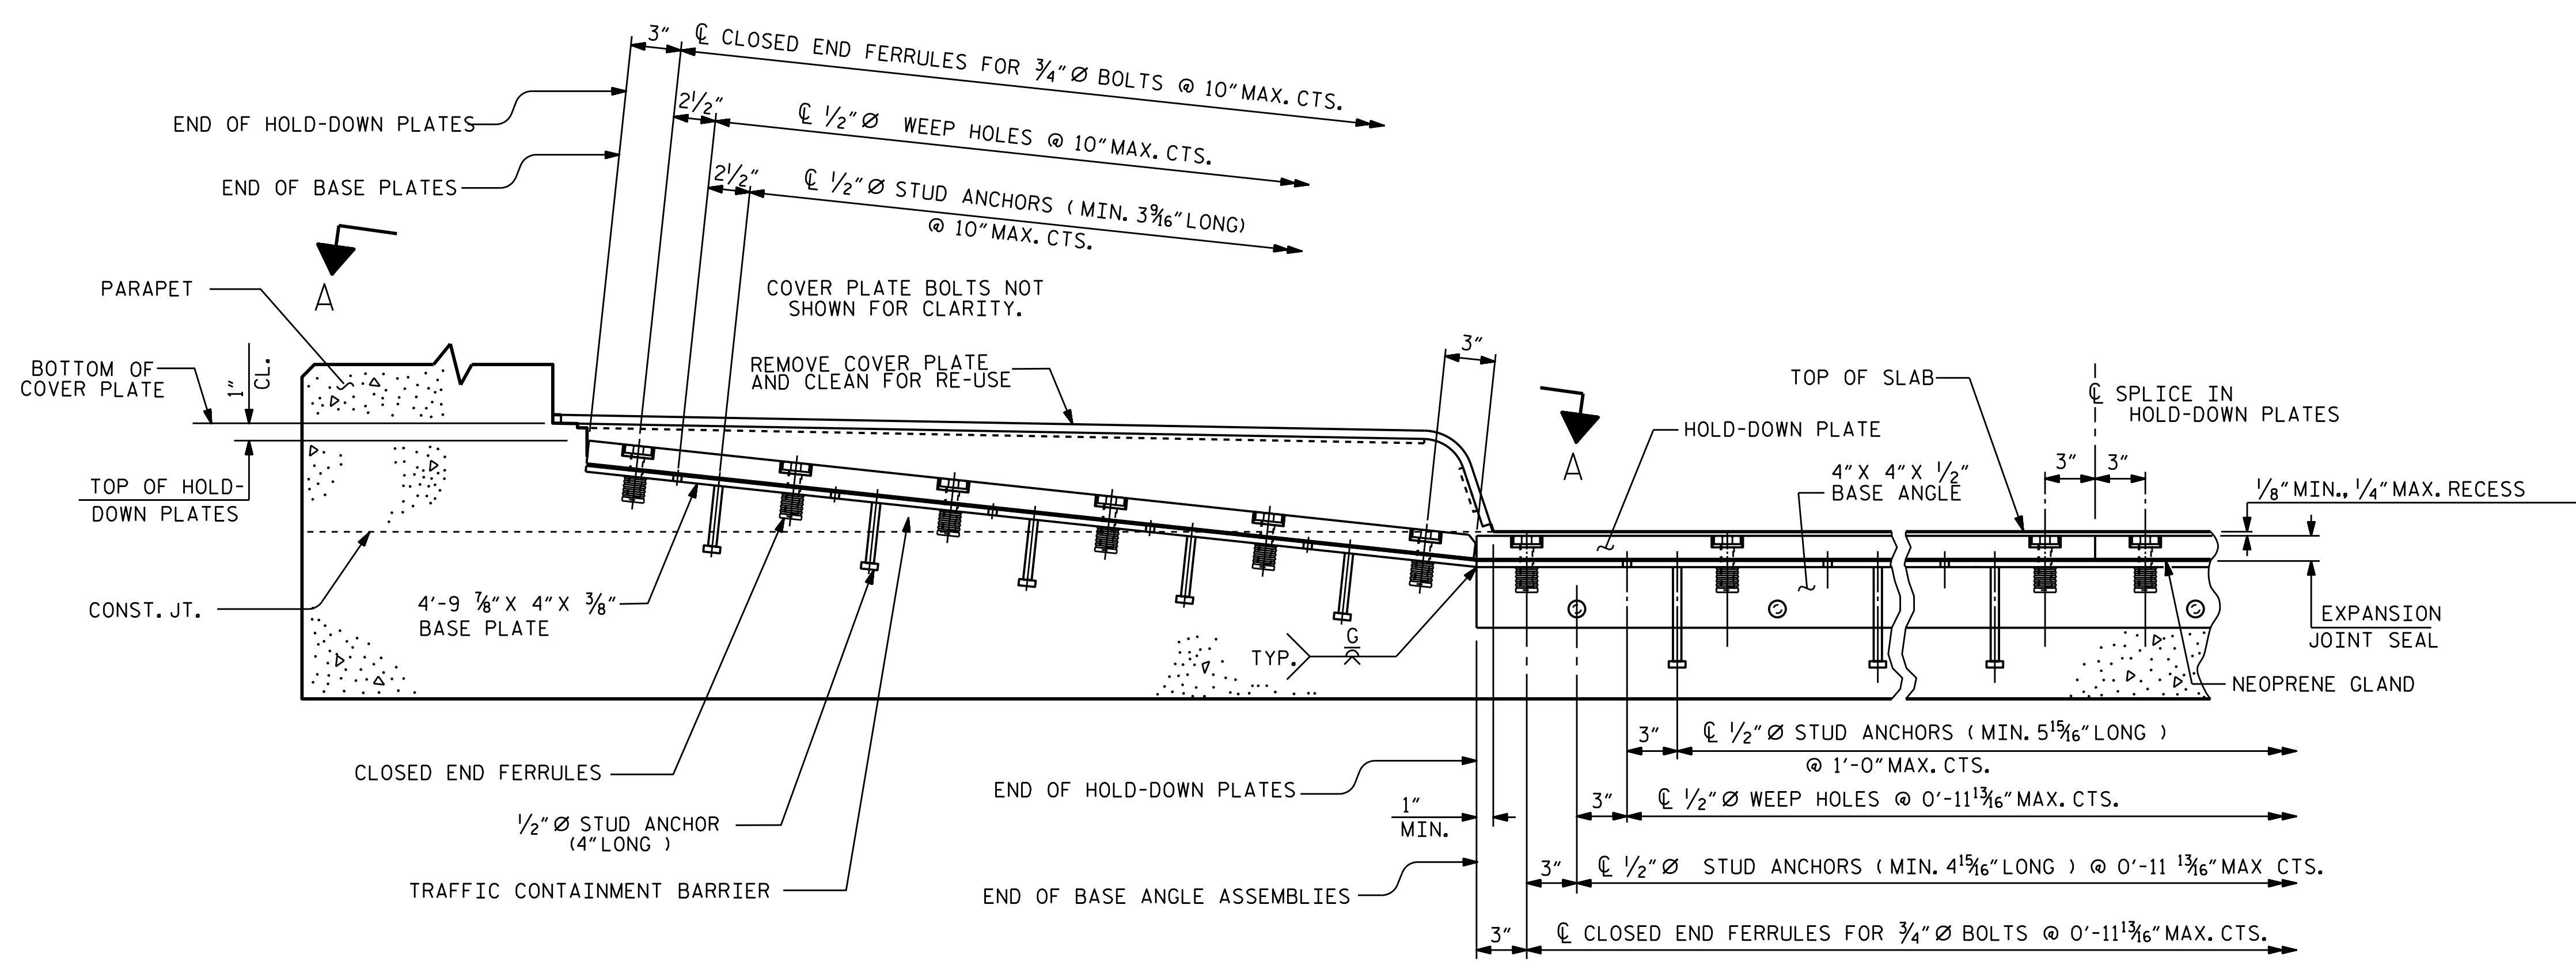

SECTION THRU SIDEWALK NORMAL TO JOINT

PROJECT NO. **15BPR.59**
WAKE COUNTY
 BRIDGE NO. **911039**
 SHEET 2 OF 2



STATE OF NORTH CAROLINA
 DEPARTMENT OF TRANSPORTATION
 RALEIGH
 STANDARD
**EXPANSION JOINT SEAL
 REPAIR DETAILS**

DRAWN BY : **A.Y. GODFREY** DATE : **11/2022**
 CHECKED BY : **N.A. PIERCE** DATE : **11/2022**
 DESIGN ENGINEER OF RECORD : **N.A. PIERCE** DATE : **12/2022**

DOCUMENT NOT CONSIDERED
 FINAL UNLESS ALL
 SIGNATURES COMPLETED

REVISIONS						SHEET NO. S2-07
NO.	BY:	DATE:	NO.	BY:	DATE:	
1			3			TOTAL SHEETS 18
2			4			