



NOTES


SEE TRAFFIC MANAGEMENT PLANS FOR LANE WIDTHS, SEQUENCING, AND OTHER TRAFFIC CONTROL MEASURES FOR SURFACE PREPARATION AND SILANE DECK TREATMENT APPLICATION.

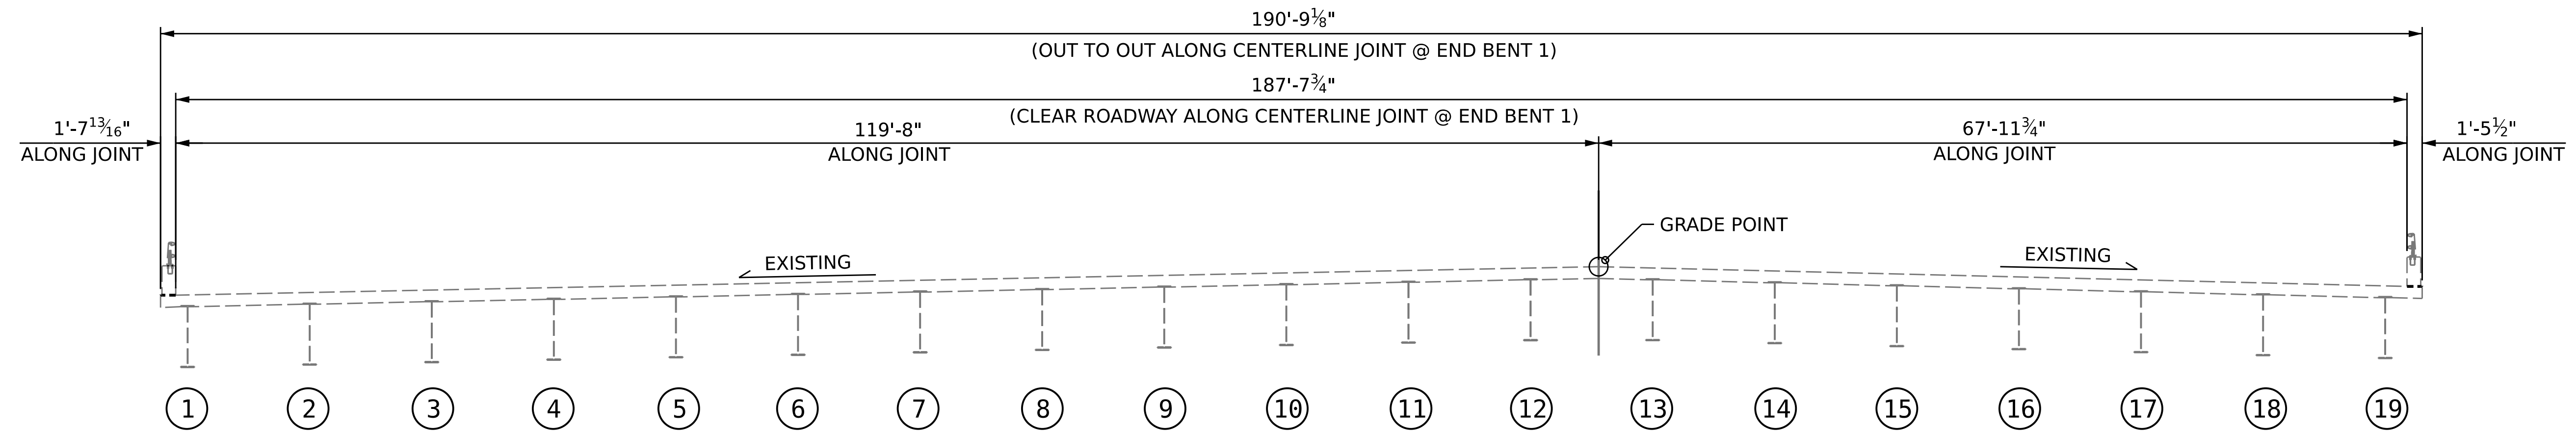


TYPICAL SECTION
(EXISTING AT END BENT 1 SHOWN)

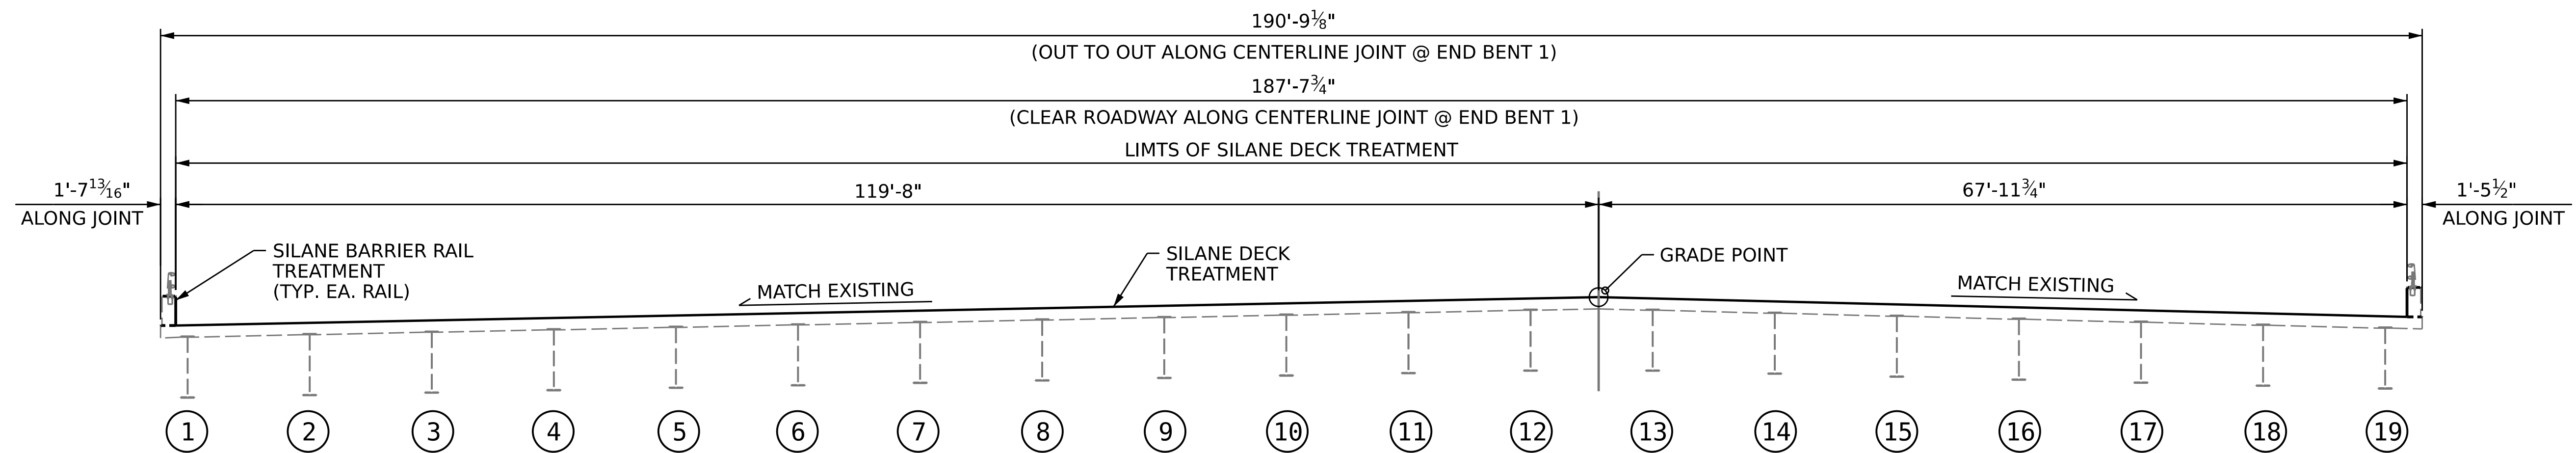

TYPICAL SECTION
(PROPOSED AT END BENT 1 SHOWN)

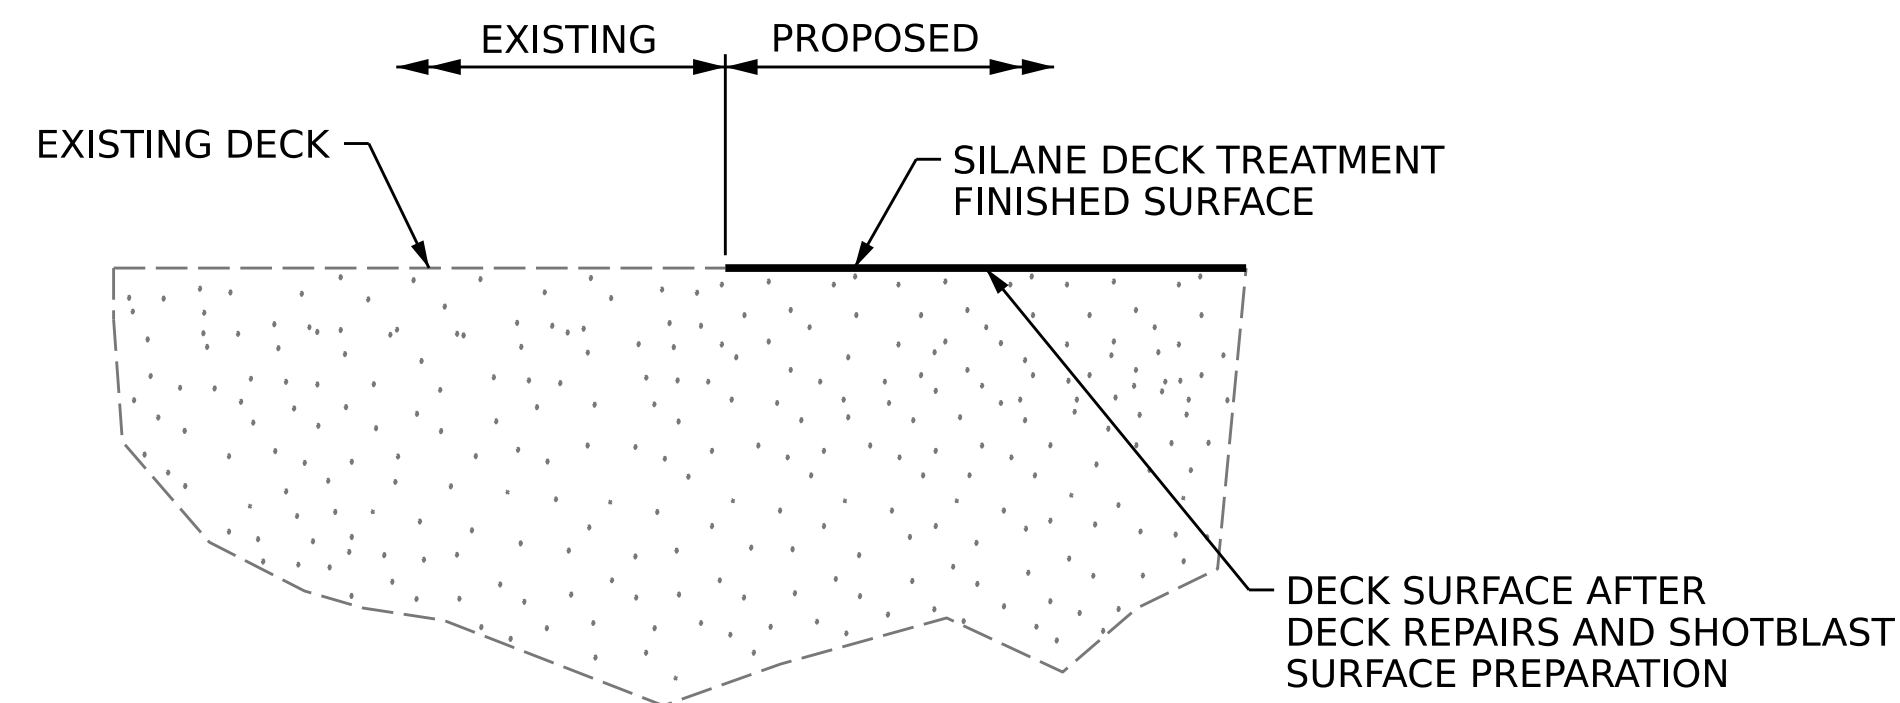


DETAIL FOR SILANE DECK TREATMENT

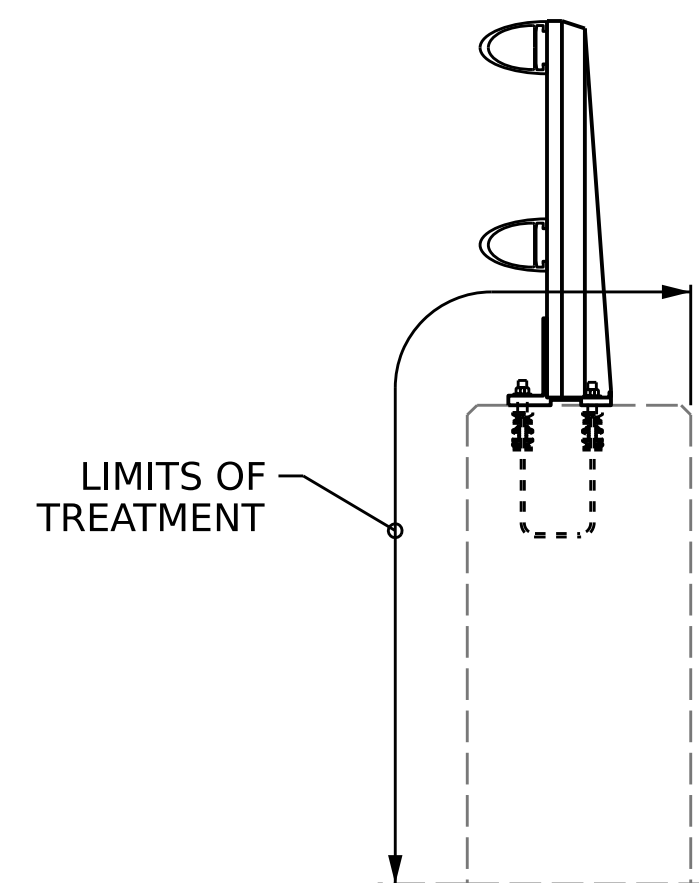

DETAIL FOR SILANE BARRIER RAIL TREATMENT

PROJECT NO. **15BPR.59**
WAKE COUNTY
 BRIDGE NO. **911083**

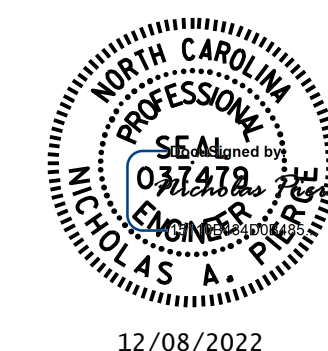

STATE OF NORTH CAROLINA
 DEPARTMENT OF TRANSPORTATION
 RALEIGH

TYPICAL SECTION

DRAWN BY : N.A. PIERCE DATE : 03/2022
 CHECKED BY : R.L. PUTEK DATE : 10/2022
 DESIGN ENGINEER OF RECORD : N.A. PIERCE DATE : 12/2022

12/17/2022
 R:\Structures\Plans\403.003.15BPR.59.SMU.TS01.S3-02.911083.dgn
 naperce

DOCUMENT NOT CONSIDERED
 FINAL UNLESS ALL
 SIGNATURES COMPLETED

REVISIONS						SHEET NO.
NO.	BY:	DATE:	NO.	BY:	DATE:	TOTAL SHEETS
1			3			12
2			4			