



**NOTES**


SEE TRANSPORTATION MANAGEMENT PLANS FOR LANE WIDTHS, SEQUENCING AND OTHER TRAFFIC CONTROL MEASURES FOR STAGING OF OVERLAY SURFACE PREPARATION AND SILANE DECK TREATMENT.

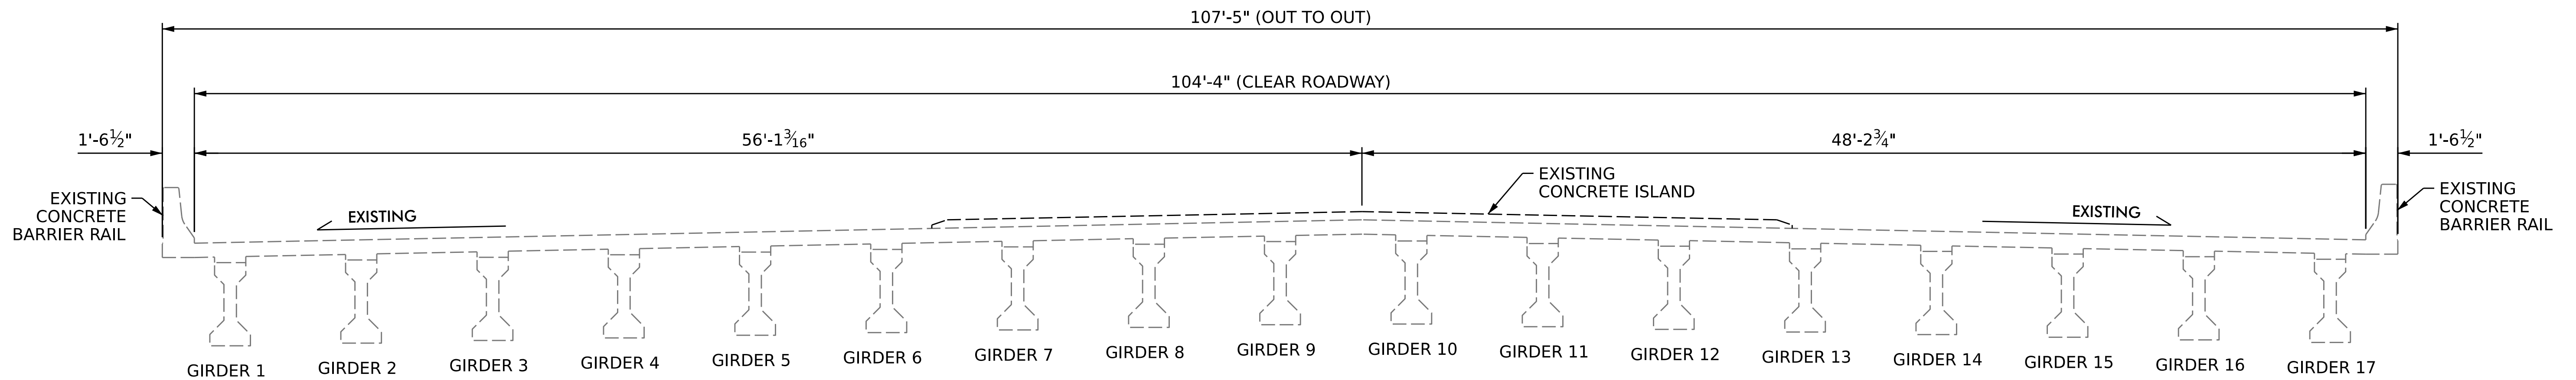


**TYPICAL SECTION**  
EXISTING (SHOWN AT SPAN C & D)

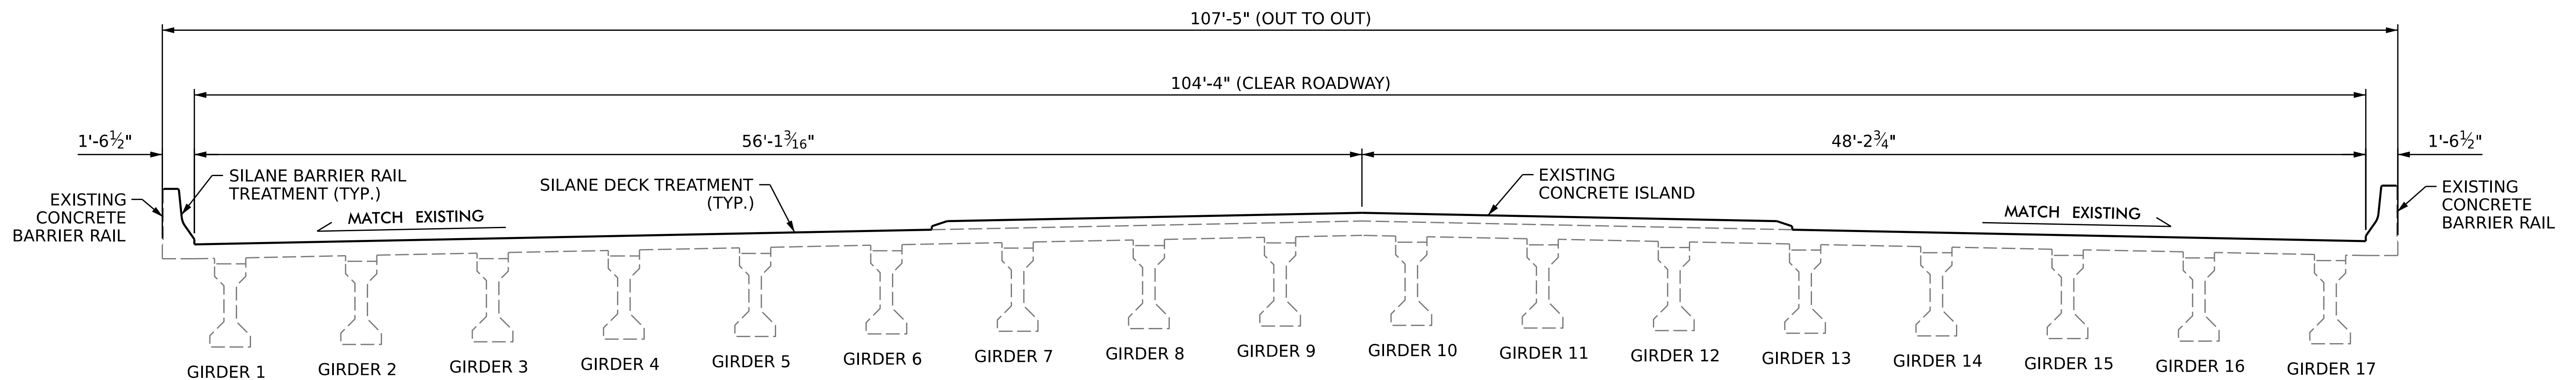

**TYPICAL SECTION**  
PROPOSED (SHOWN AT SPAN C & D)

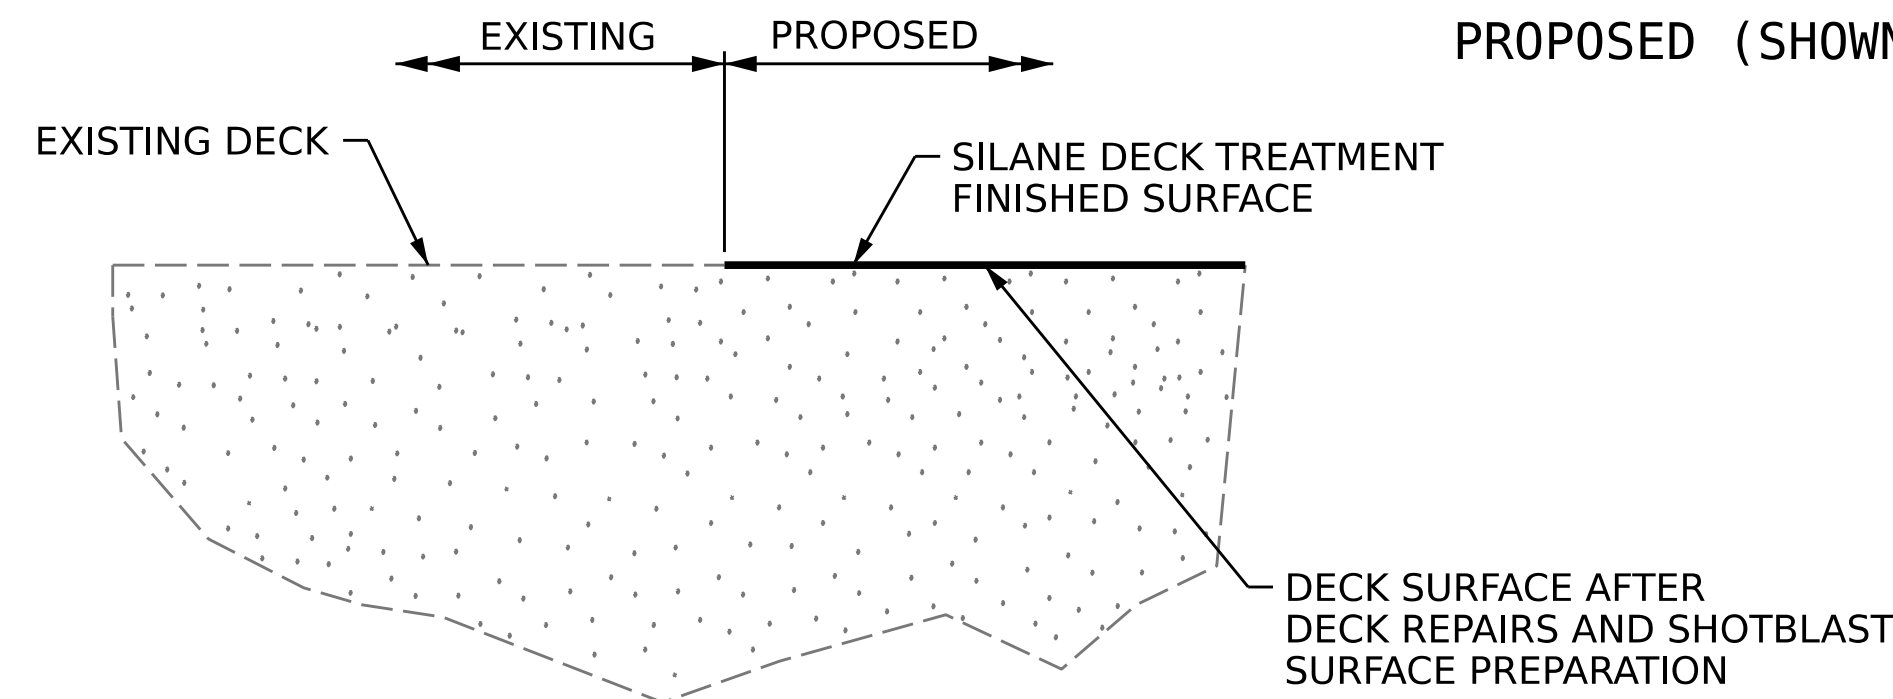


**DETAIL FOR SILANE DECK TREATMENT**

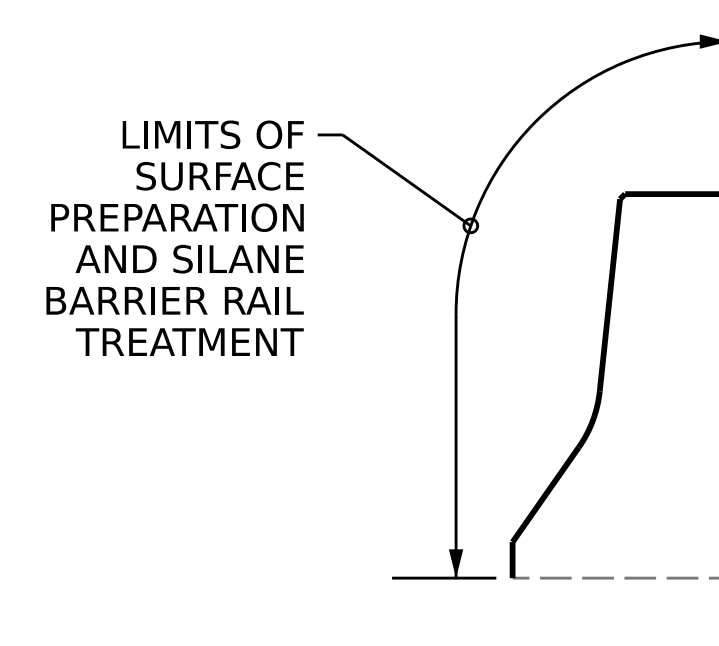

**DETAIL FOR SILANE BARRIER RAIL TREATMENT**

PROJECT NO. **15BPR.59**  
**WAKE** COUNTY  
BRIDGE NO. **911084**

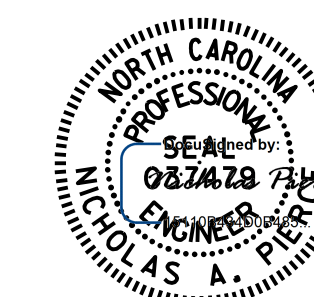

12/08/2022

STATE OF NORTH CAROLINA  
DEPARTMENT OF TRANSPORTATION  
RALEIGH

**TYPICAL SECTION**

DRAWN BY : **D.A. CANTRELL** DATE : **03/2021**  
CHECKED BY : **A.Y. GODFREY** DATE : **10/2022**  
DESIGN ENGINEER OF RECORD : **N.A. PIERCE** DATE : **12/2022**

DOCUMENT NOT CONSIDERED  
FINAL UNLESS ALL  
SIGNATURES COMPLETED

REVISIONS						SHEET NO. S4-02 TOTAL SHEETS 21
NO.	BY:	DATE:	NO.	BY:	DATE:	
1			3			
2			4			