


STATE OF NORTH CAROLINA  
DIVISION OF HIGHWAYS


**TRANSPORTATION MANAGEMENT PLAN**

**POLK COUNTY**

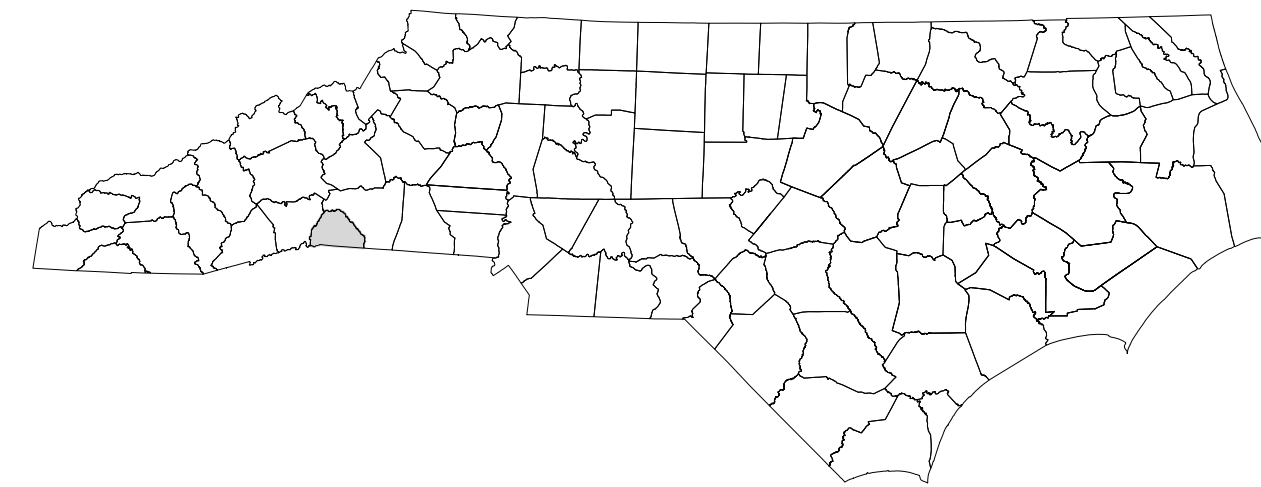

LOCATION: BRIDGE #740023 ON I-26 WBL OVER SR 1501 (HUNTING COUNTRY RD).  
BRIDGE #740025 ON I-26 EBL OVER SR 1501 (HUNTING COUNTRY RD).  
BRIDGE #740048 ON I-26 WBL OVER N. PACOLET RIVER, SR 1516 (RIVER RD).  
BRIDGE #740050 ON I-26 EBL OVER N. PACOLET RIVER, SR 1516 (RIVER RD).

TYPE OF WORK: BRIDGE PRESERVATION - POLYESTER POLYMER CONCRETE (PPC) OVERLAY,  
DECK REPAIRS, JOINT REPAIRS, STEEL GIRDER REPAIRS, SUBSTRUCTURE REPAIRS.

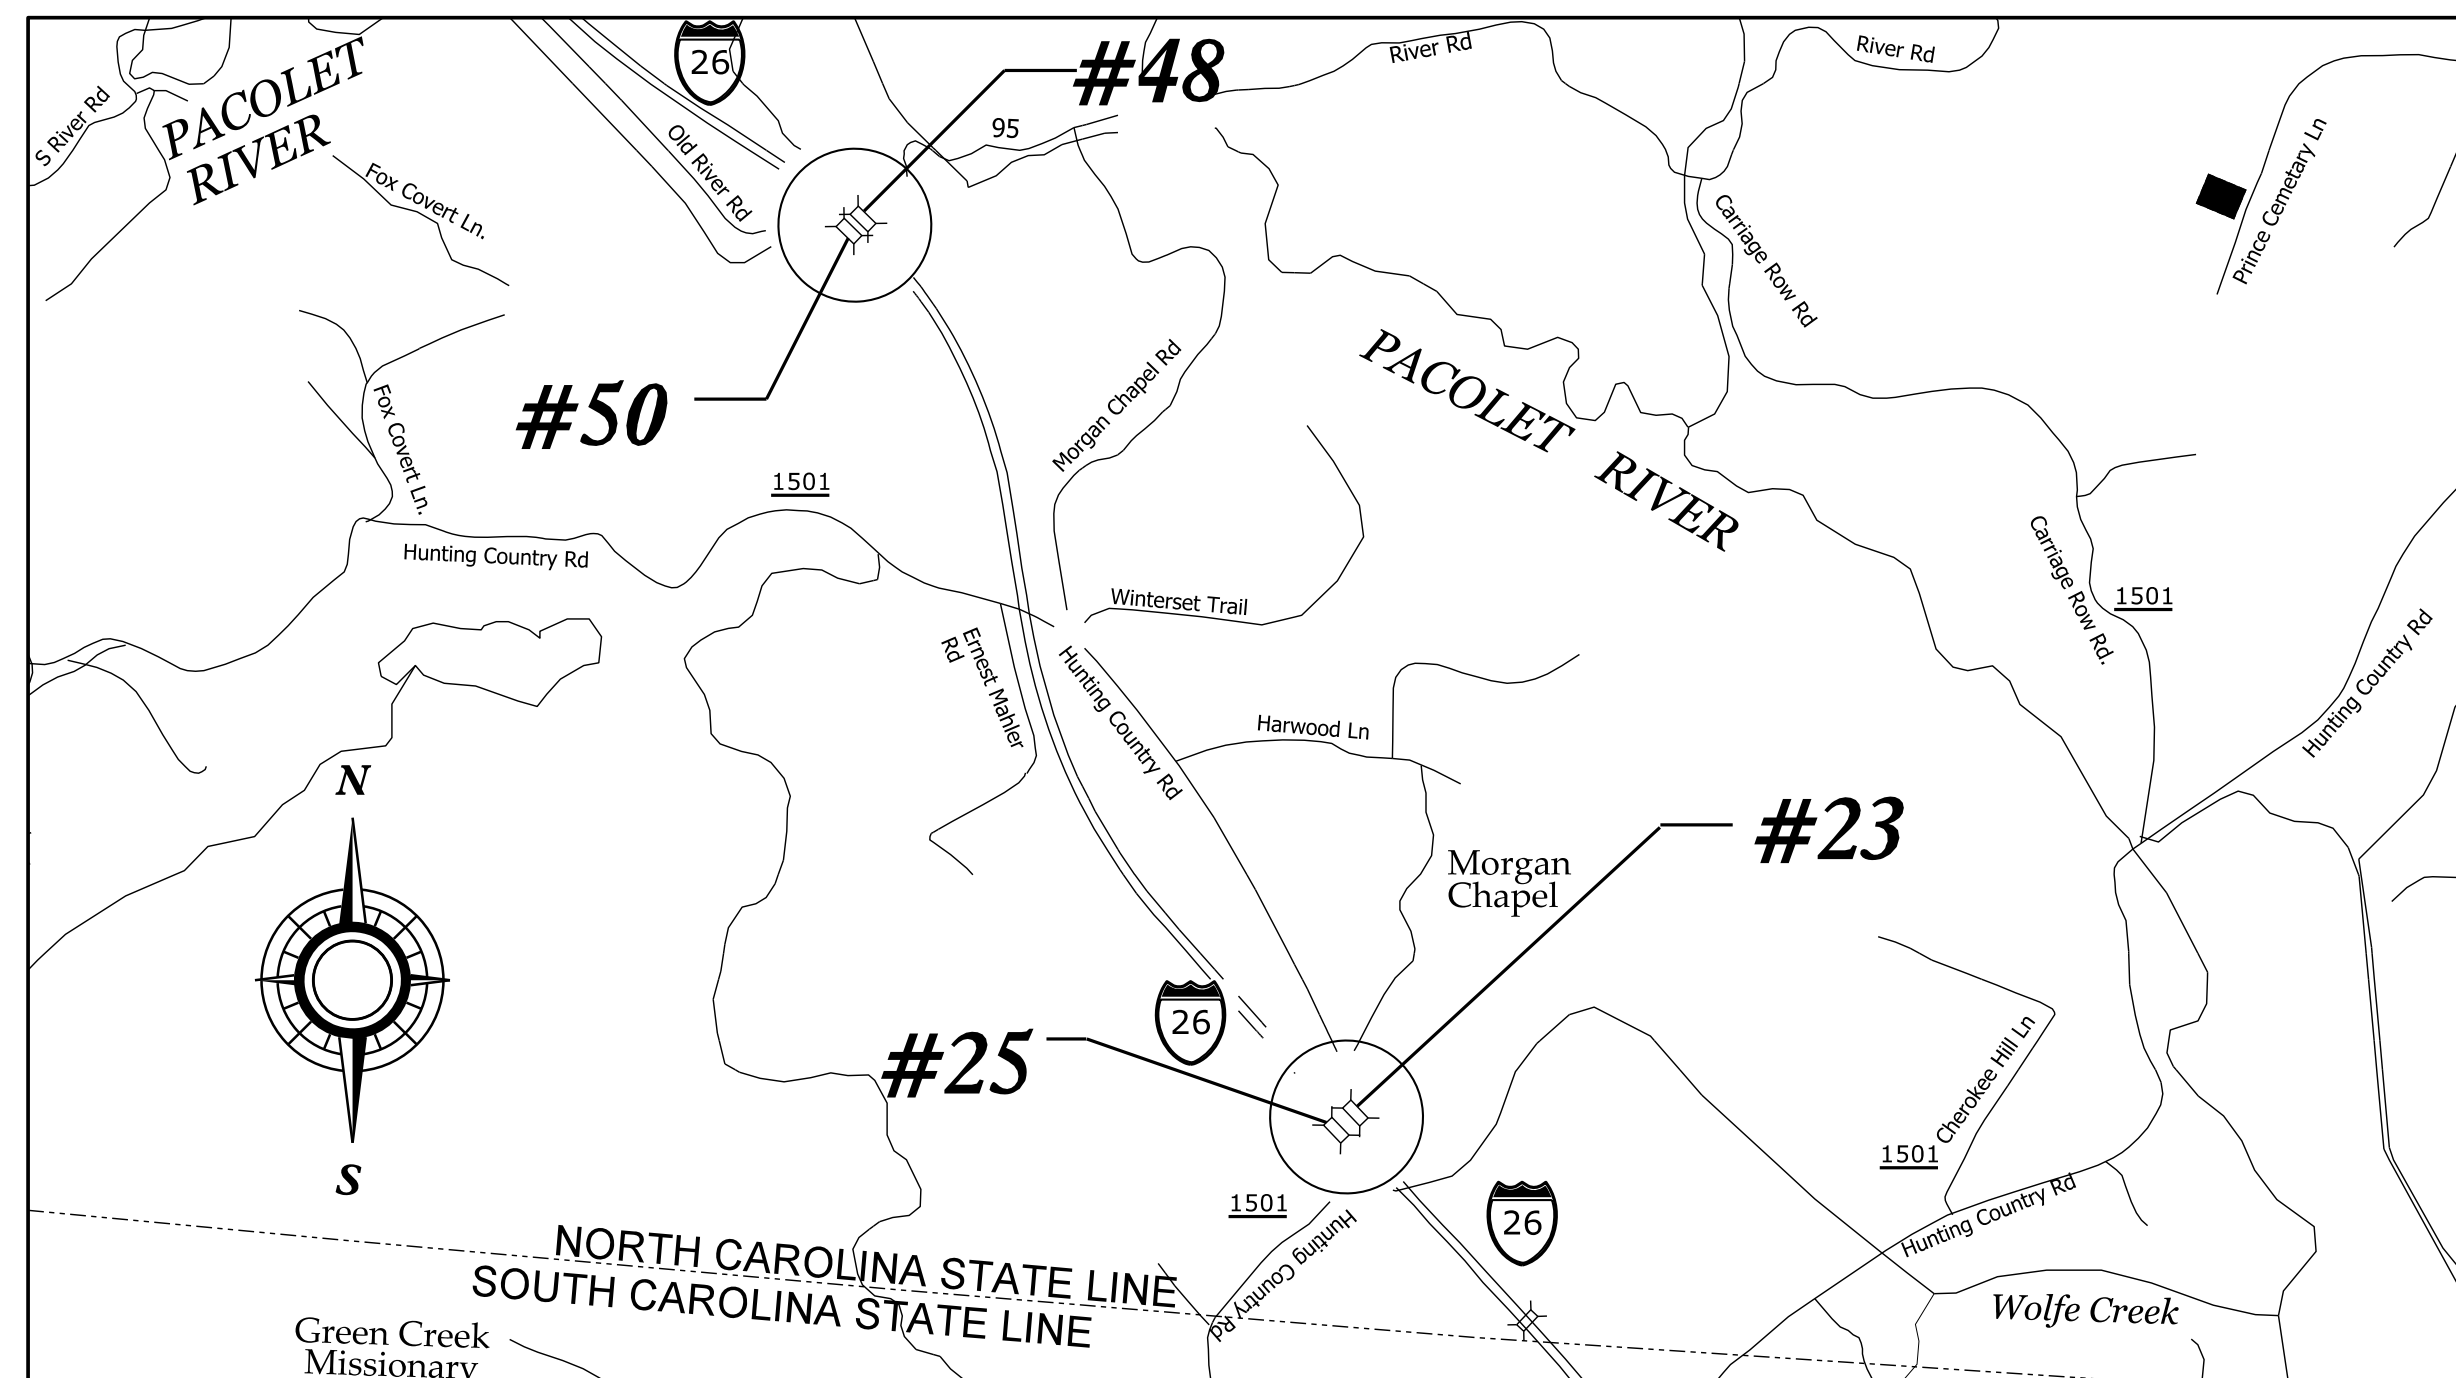

**VACINITY MAP - POLK CO.**


<u>SHEET NO.</u>	<u>TITLE</u>
TMP-1	TITLE SHEET, VICINITY MAP, AND INDEX OF SHEETS
TMP-1A	ROADWAY STANDARD DRAWINGS, & LEGEND
TMP-1B	TRANSPORTATION OPERATION PLAN: GENERAL NOTES
TMP-1C	TRANSPORTATION OPERATION PLAN: GENERAL NOTES
TMP-02	TRANSPORTATION OPERATION PLAN: PHASING NOTES
TMP-03	BRIDGE 23 TYPICAL SECTION PHASE I & II (I-26 WB)
TMP-04	BRIDGE 25 TYPICAL SECTION PHASE I & II (I-26 EB)
TMP-05	BRIDGE 23 & 25 TYPICAL SECTION PHASE I & II (SR-1501)
TMP-06	BRIDGE 23 & 25 PLAN VIEW PHASE I (SR-1501)
TMP-07	BRIDGE 23 & 25 PLAN VIEW PHASE II (SR-1501)
TMP-08	BRIDGE 48 TYPICAL SECTION PHASE I & II (I-26 WB)
TMP-09	BRIDGE 50 TYPICAL SECTION PHASE I & II (I-26 EB)
TMP-10	BRIDGE 48 & 50 TYPICAL SECTION PHASE I & II (SR-1516)
TMP-11	BRIDGE 48 & 50 PLAN VIEW PHASE I (SR-1516)
TMP-12	BRIDGE 48 & 50 PLAN VIEW PHASE II (SR-1516)

SHEET NO.  
TMP-1



PLANS PREPARED BY:  
**PATRICK HOLDER, PE**  
PROJECT ENGINEER  
**MADI LEE, EI**  
PROJECT DESIGN ENGINEER

NCDOT CONTACTS:  
**ZACHARY CLARK, PE**  
PROJECT ENGINEER  
**SHEENA GREEN**  
PROJECT DESIGN ENGINEER

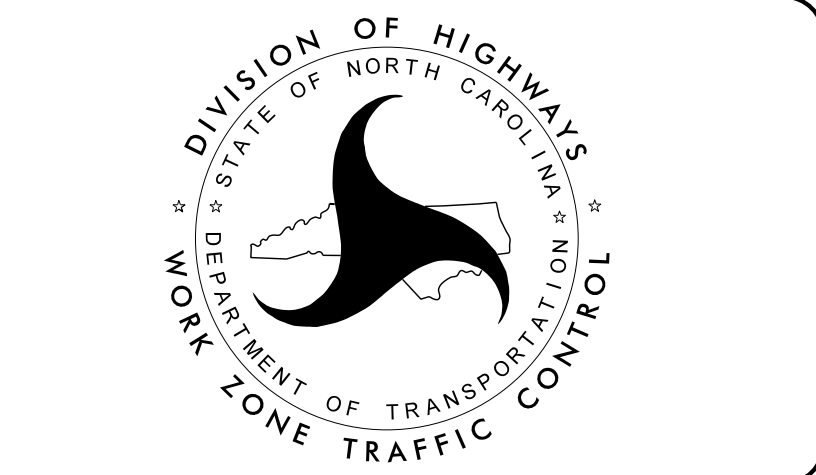

PLANS PREPARED BY:  
**VOLKERT**  
5430 Wade Park Blvd., Suite 410  
Raleigh, NC 27607  
Tel. 919-854-0344 Fax. 919-854-0355  
NC License No. F-0765

DOCUMENT NOT CONSIDERED FINAL  
UNLESS ALL SIGNATURES COMPLETED

APPROVED: \_\_\_\_\_  
DATE: \_\_\_\_\_  
SEAL  
1/19/2023  
NORTH CAROLINA PROFESSIONAL SEAL 48615  
ENGINEER  
Patrick Holder, PE  
318224236FC1473

**TIP PROJECT: I-5927**