
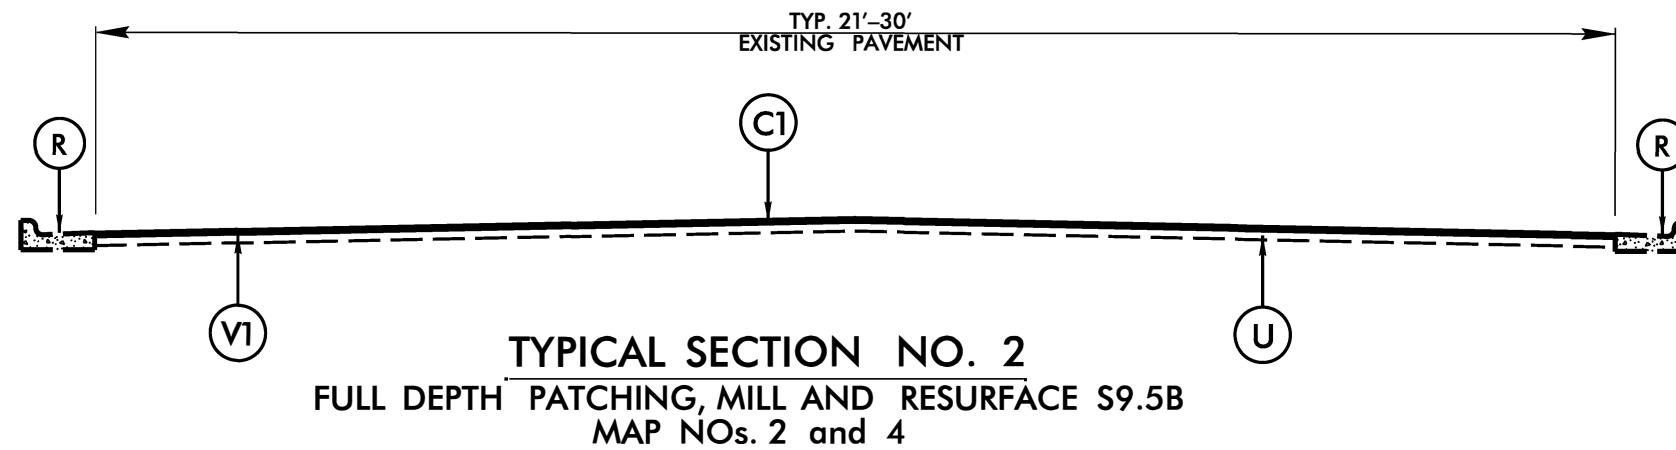


PAVEMENT SCHEDULE

WAKE COUNTY RESURFACING

PROJECT REFERENCE NO.	SHEET NO.
2021CPT 051210921ETC	13
Prepared in the Office of: 	

C1	PROP. APPROX. 1½" ASPHALT CONCRETE SURFACE COURSE, TYPE S9.5B AT AN AVERAGE RATE OF 165 LBS. PER SQ. YD.	U	EXISTING PAVEMENT
C2	PROP. APPROX. 1½" ASPHALT CONCRETE SURFACE COURSE, TYPE S9.5C AT AN AVERAGE RATE OF 168 LBS. PER SQ. YD.	V1	MILL ASPHALT PAVEMENT, 1½" DEPTH
R	EXISTING CURB AND GUTTER	V2	MILL ASPHALT PAVEMENT, 0 - 1½" DEPTH
S	SHOULDER GRADING		

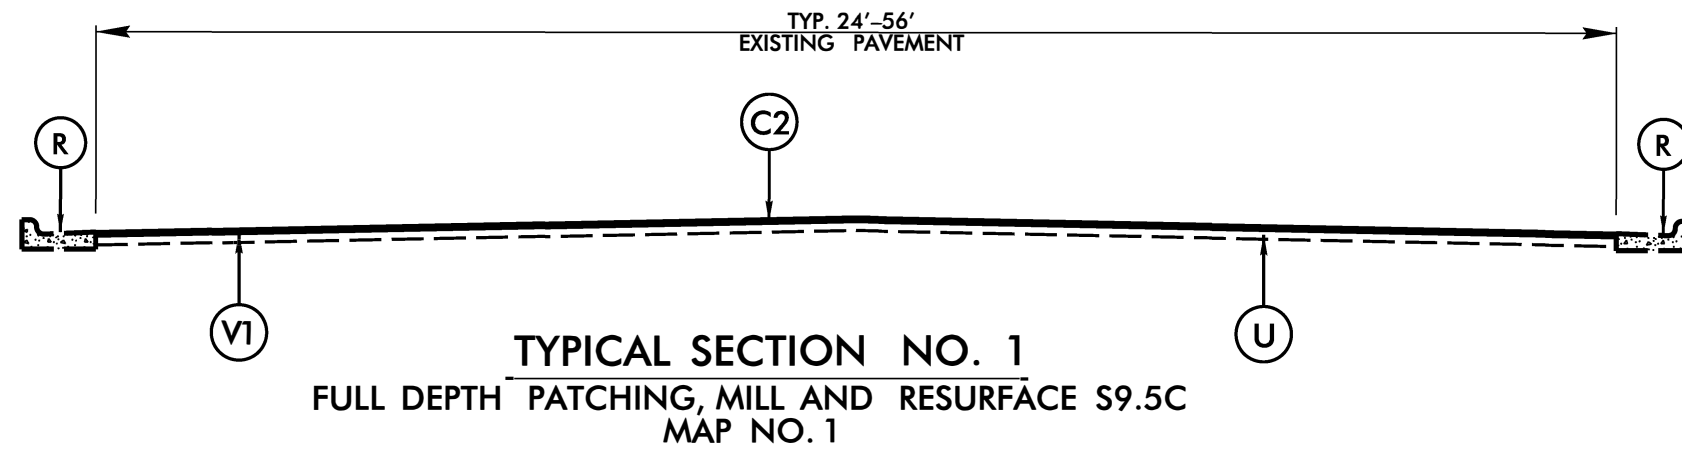

 SYSTEMS
