



**RAMP (EXIT 47 WESTBOUND ON RAMP & EASTBOUND OFF RAMP)**

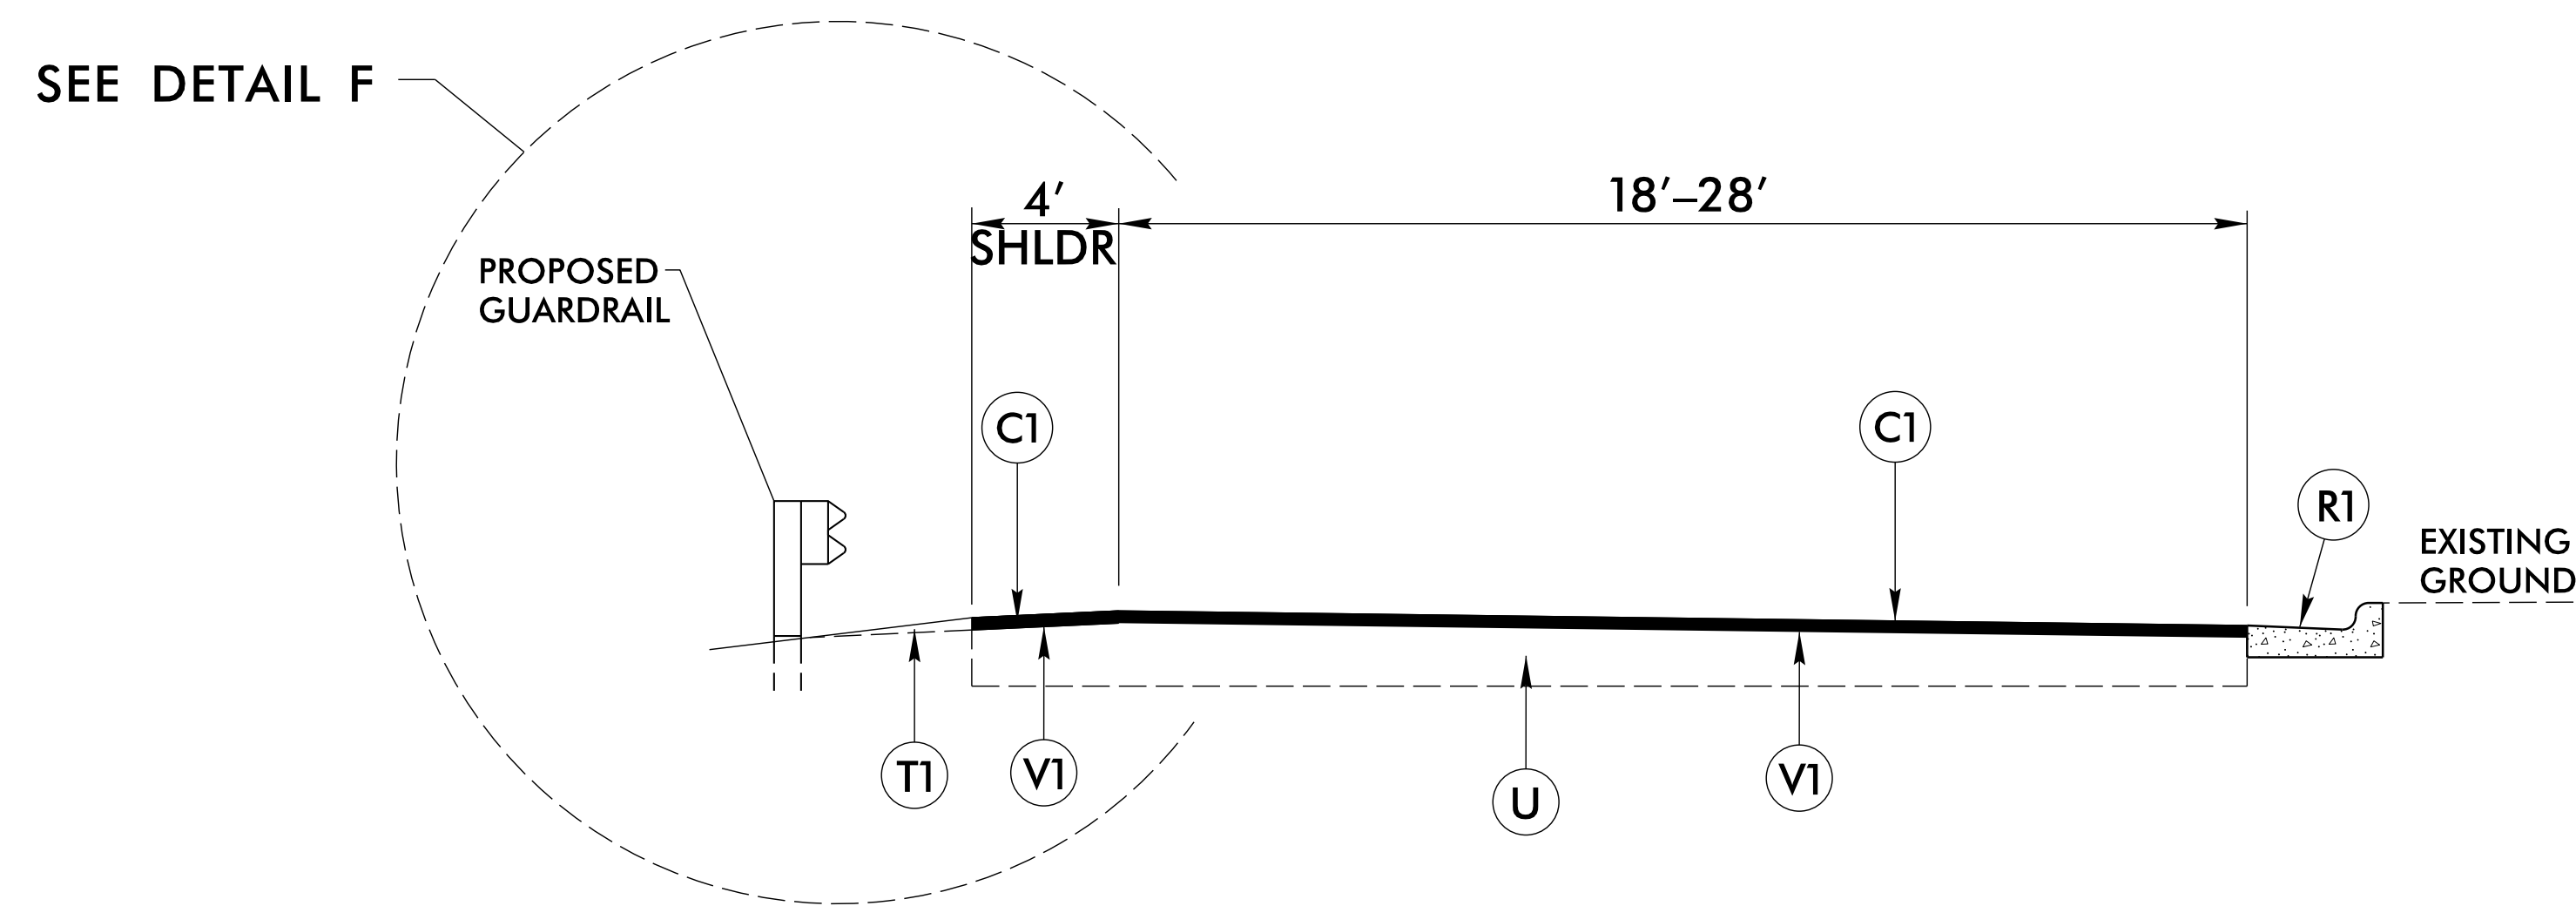

**TYPICAL SECTION NO. 5**

**RAMP (EXIT 47 WESTBOUND OFF RAMP & EASTBOUND ON RAMP)**

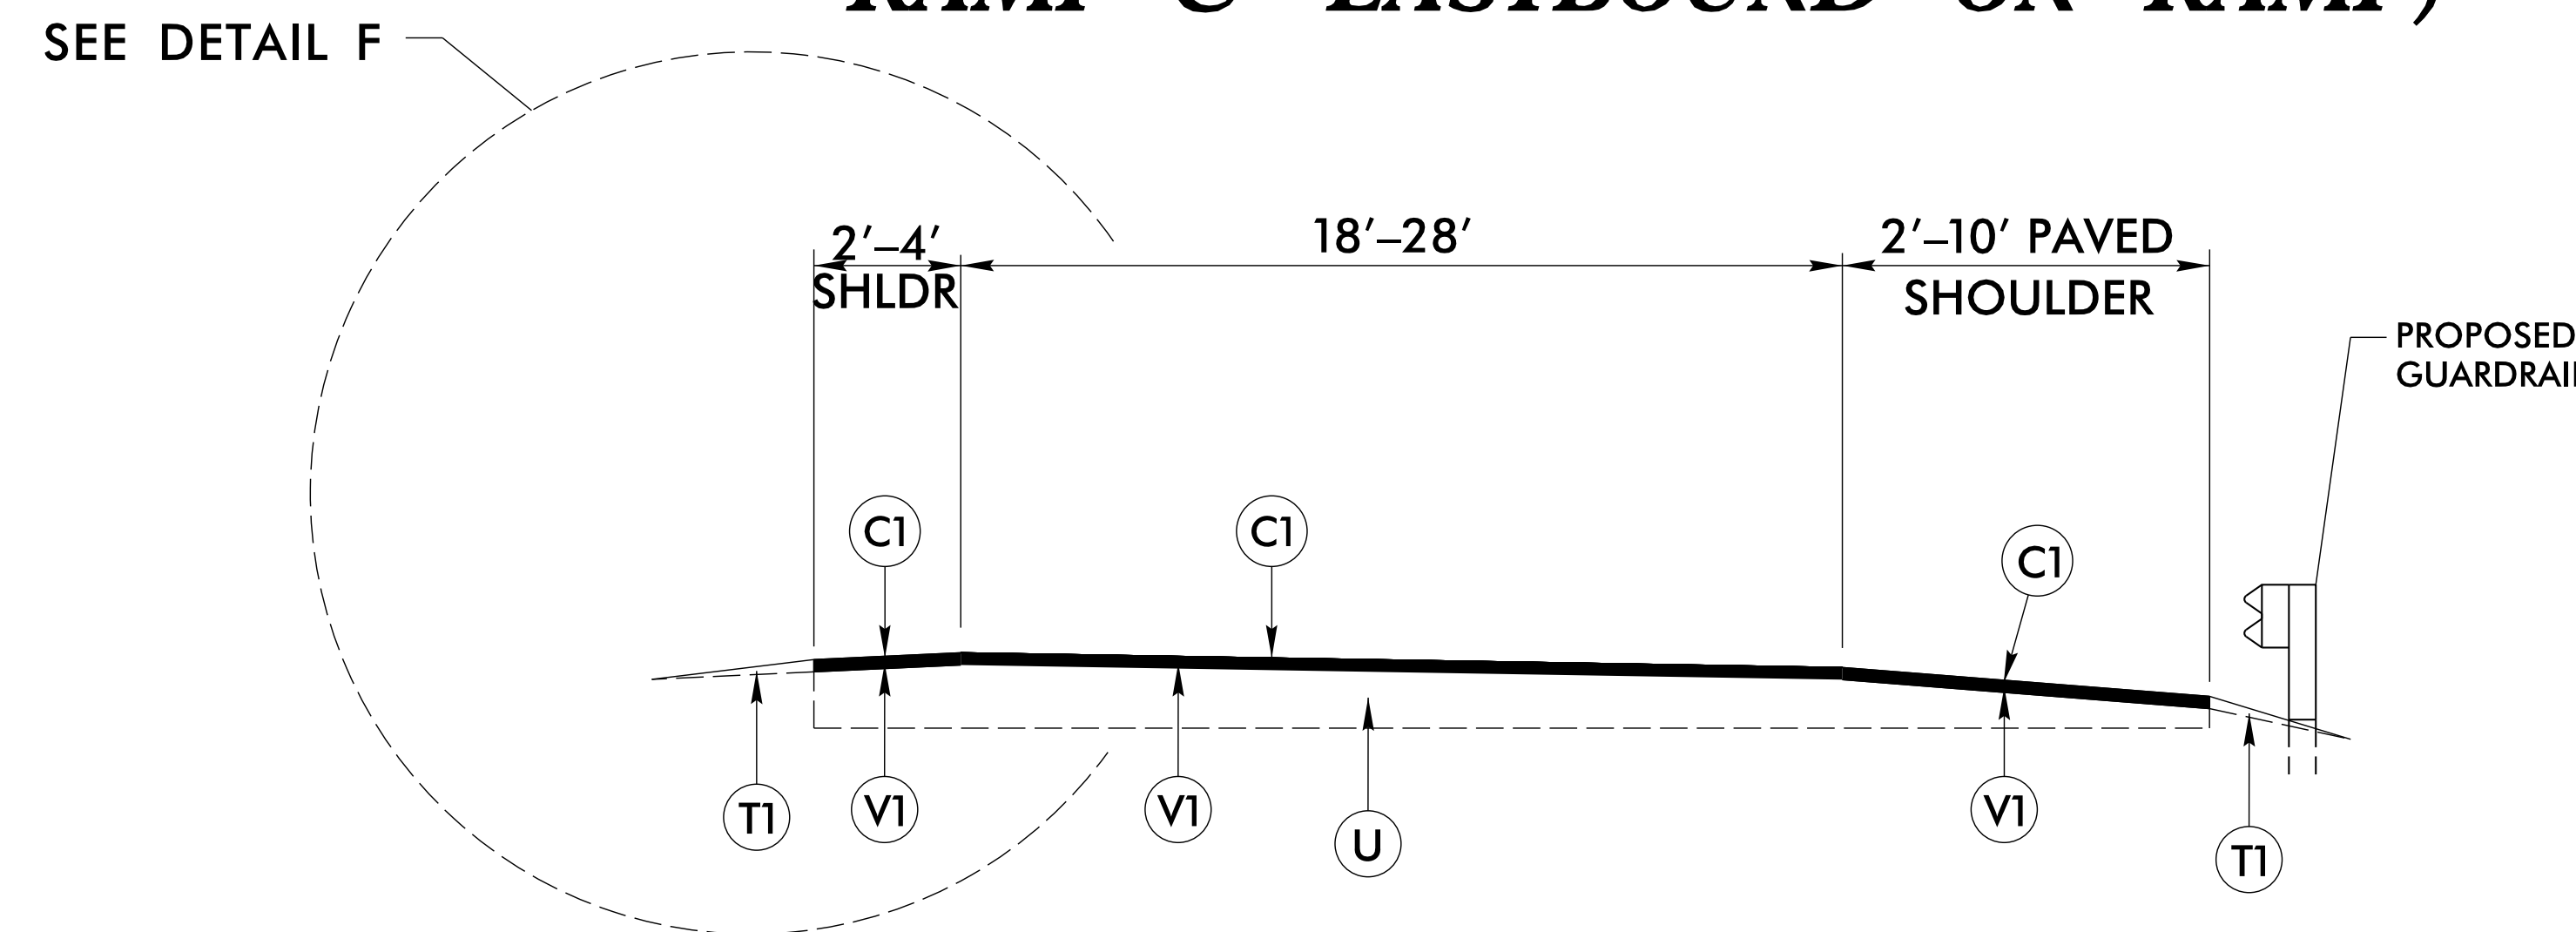

**TYPICAL SECTION NO. 6**

	PAVEMENT SCHEDULE
C1	PROP. APPROX. 2" ASPHALT CONCRETE SURFACE COURSE, TYPE S9.5D, AT AN AVERAGE RATE OF 224 LBS. PER SQ. YD.
F1	PROP. APPROX. 5/8" ULTRA-THIN BONDED WEARING COURSE AT AN AVERAGE RATE OF 70 LBS. PER SQ. YD.
R1	2'-6" CONCRETE CURB & GUTTER
T1	SHOULDER RECONSTRUCTION
U	EXISTING ASPHALT PAVEMENT
V1	MILL ASPHALT PAVEMENT, 2" DEPTH
V2	INCIDENTAL MILLING
Z1	MILLED RUMBLE STRIPS

6/2/09  
 05:48:00 2002 11:24  
 C:\Users\jmc\Documents\Projects\Buncombe\1-5889B\Roadway\Proj\DDC\_Resurfacing\_Typical.s.dgn  
 AT 50173-306142