


RAMP (US-74)

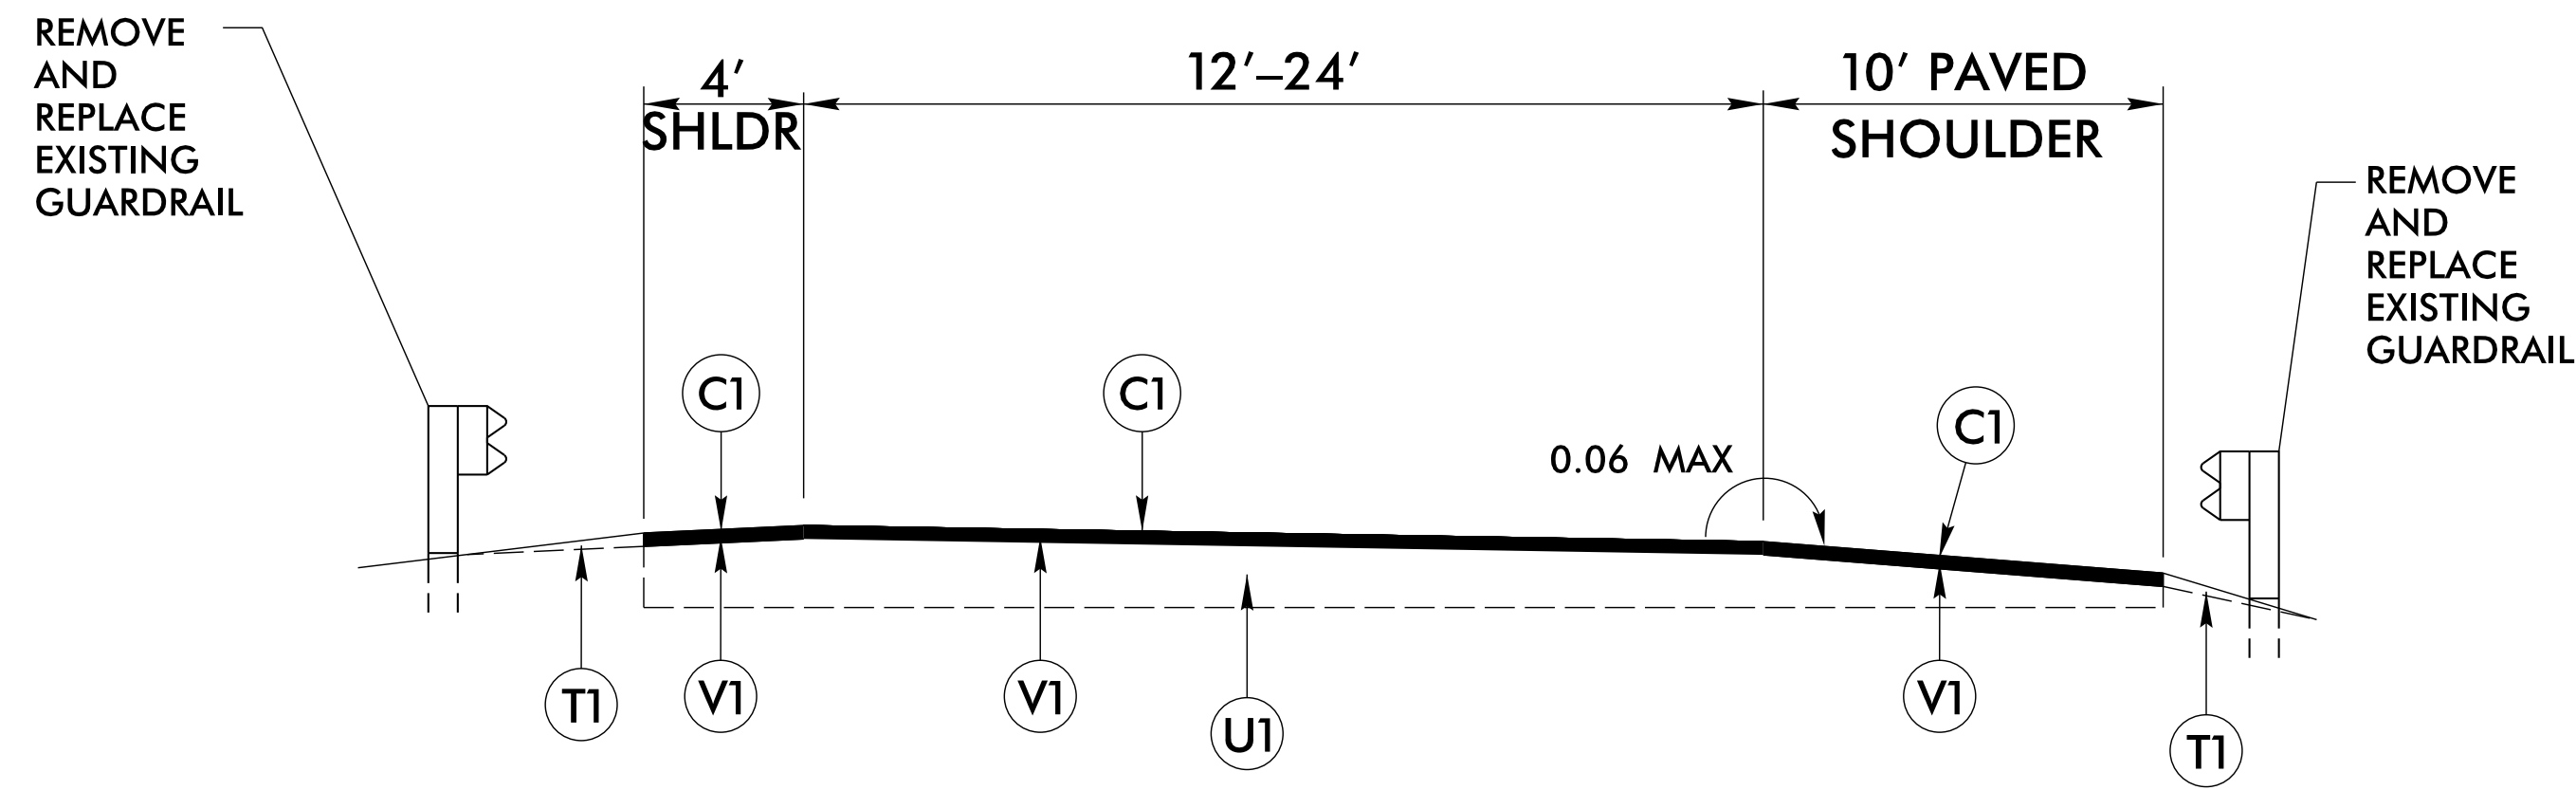

TYPICAL SECTION NO. 7

PAVEMENT SCHEDULE

C1	PROP. APPROX. 2" ASPHALT CONCRETE SURFACE COURSE, TYPE S9.5D, AT AN AVERAGE RATE OF 224 LBS. PER SQ. YD.
F1	PROP. APPROX. 5/8" ULTRA-THIN BONDED WEARING COURSE AT AN AVERAGE RATE OF 70 LBS. PER SQ. YD.
R1	2'-6" CONCRETE CURB & GUTTER
T1	SHOULDER RECONSTRUCTION
U	EXISTING ASPHALT PAVEMENT
V1	MILL ASPHALT PAVEMENT, 2" DEPTH
V2	INCIDENTAL MILLING
Z1	MILLED RUMBLE STRIPS

6/2/99
 05:48R 2002, 11:25
 S:\DDC\In\ce-st\5173-306142
 e:\wallis
 Maintenance\Buncombe\I-5889B\Roadway\Proj\DDC -Resurfacing_Typical.s.dgn