



p:\gfn\p-w\ben\ty.com\gfn\p-w-01\Documents\Projects\67945\5-WorKing\Task 005 - I-5889B Rehab\Structures\CAD\2.0 100% Plans\403_091_I-5889B_SMJ_B2C_014_100344 7/25/2022 9:15:57 AM pdf_color_gfclt_FS.plt I-5889B.tbl

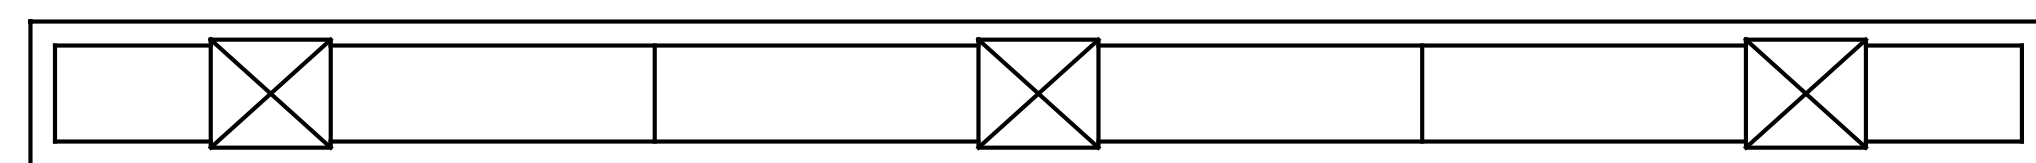


SPAN B

SPAN C


BOTTOM OF CAP

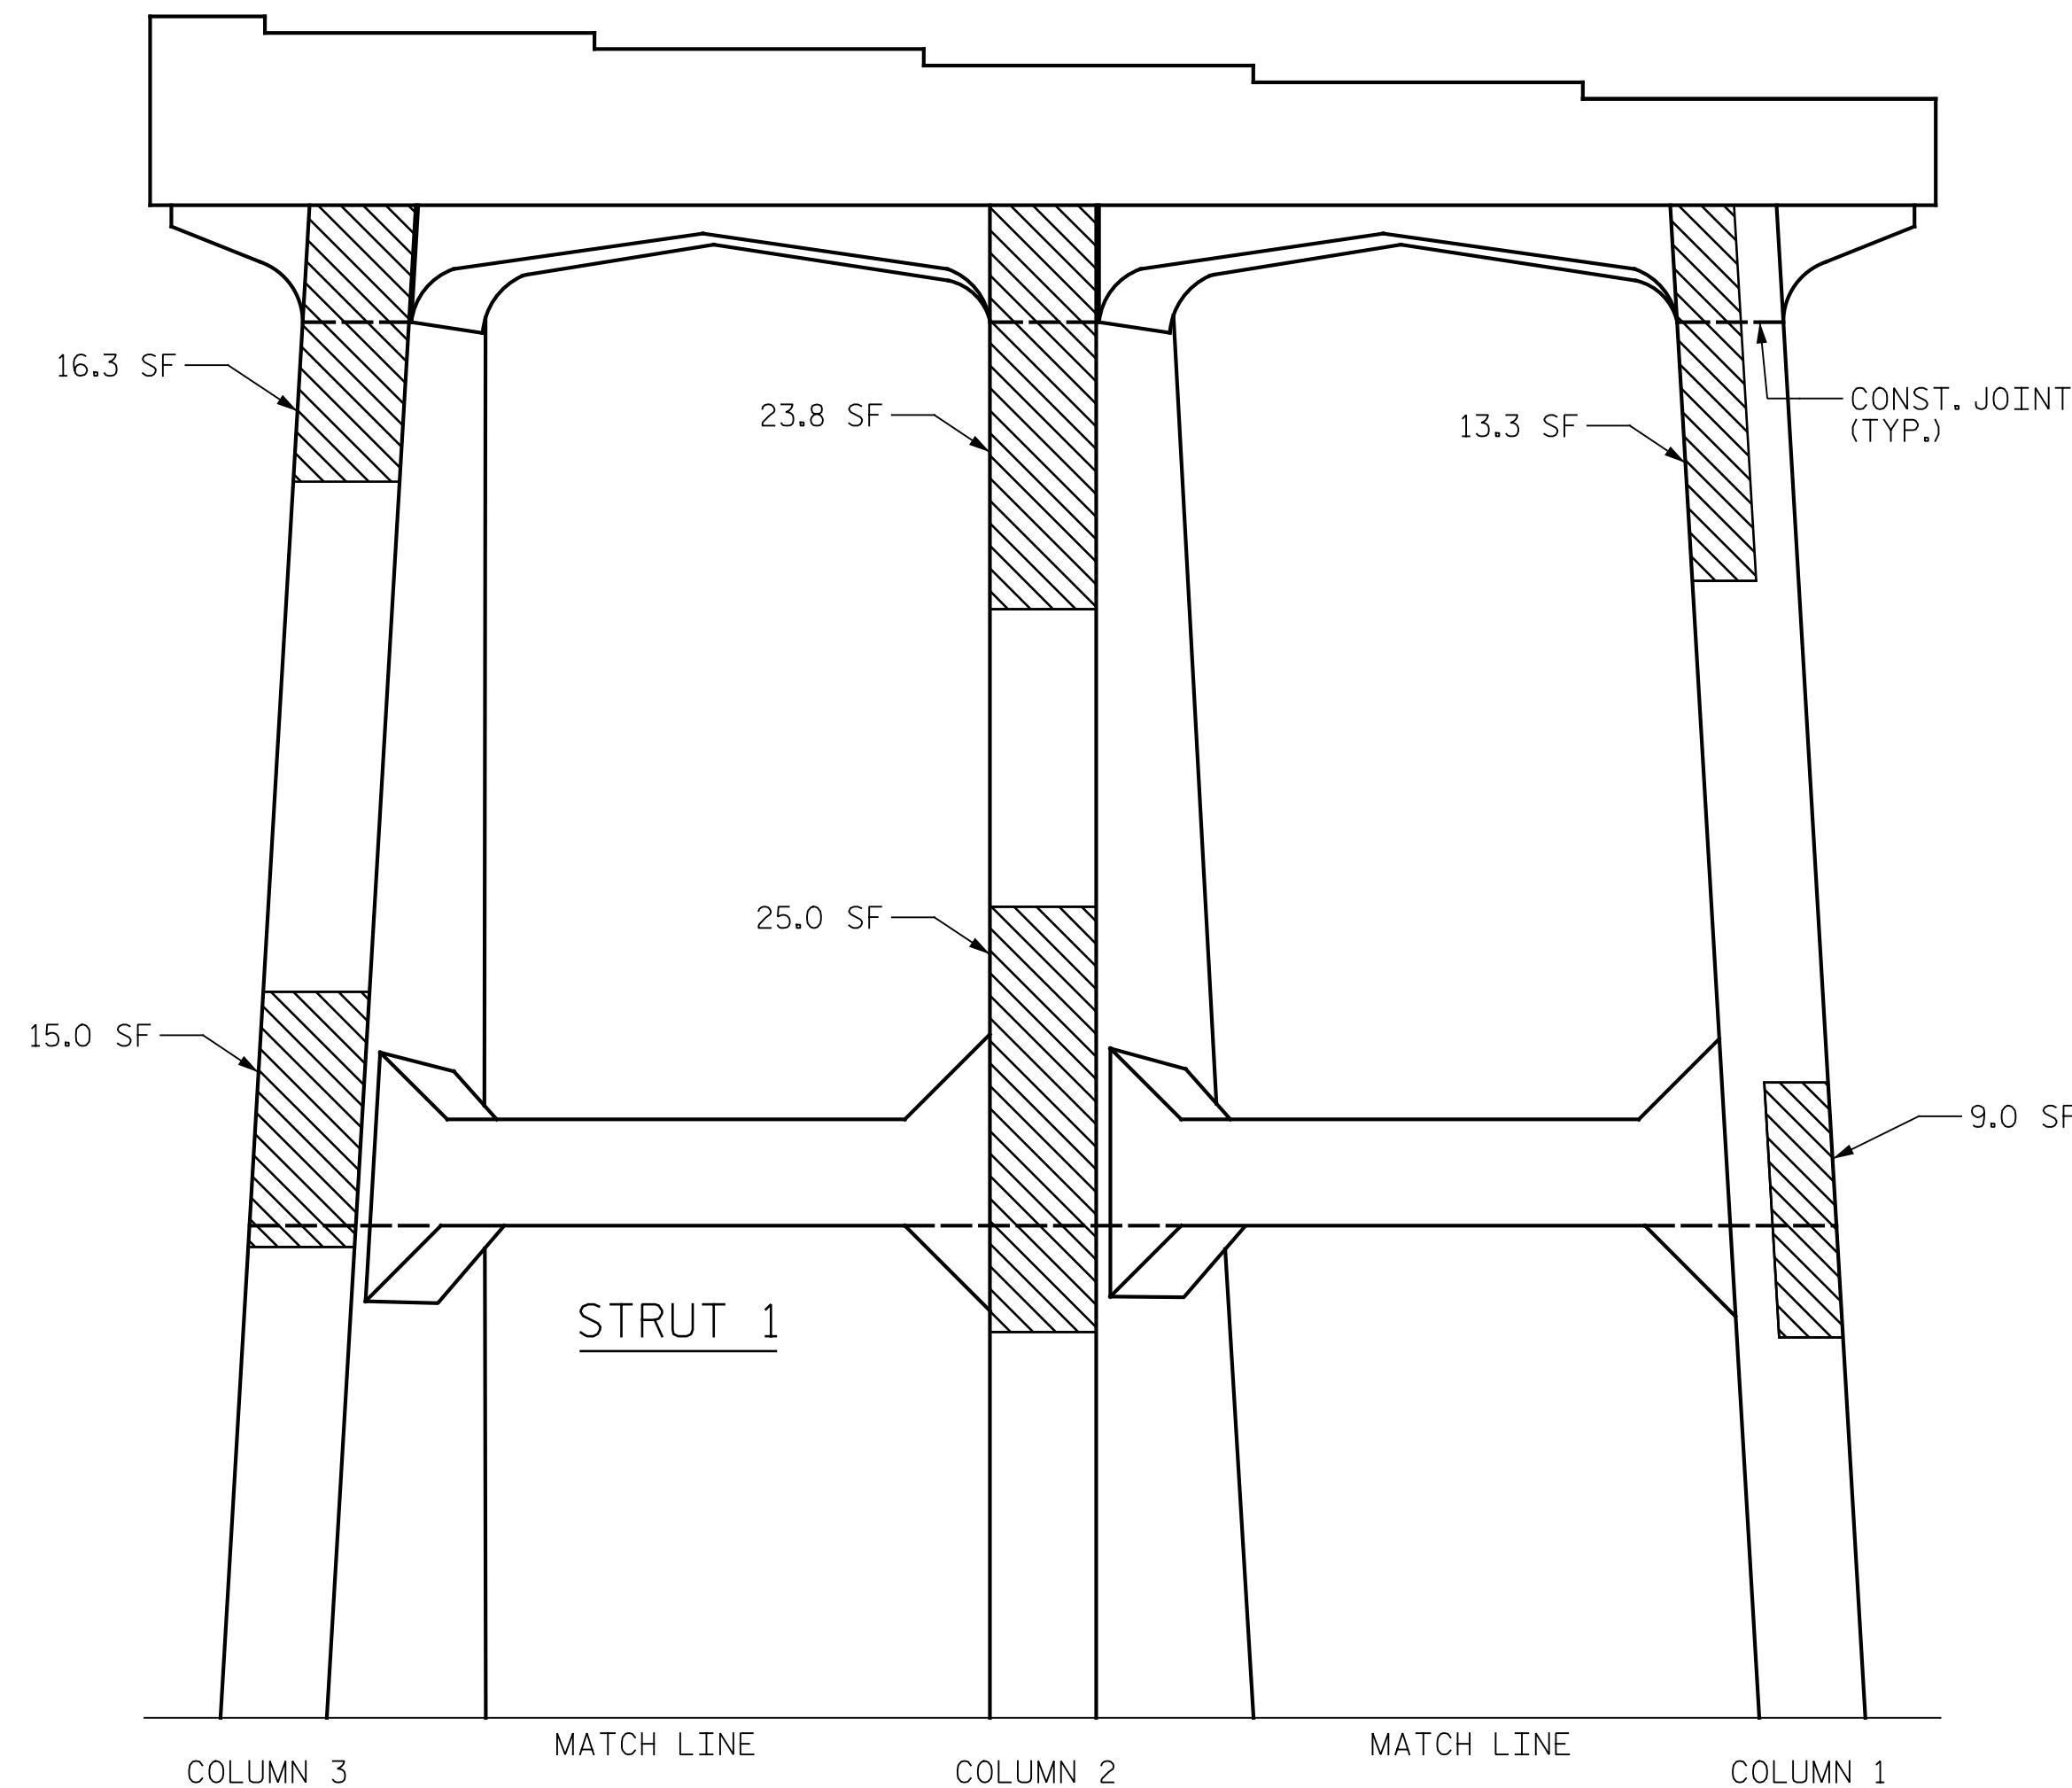

ELEVATION (SHOWING UPPER PORTION)

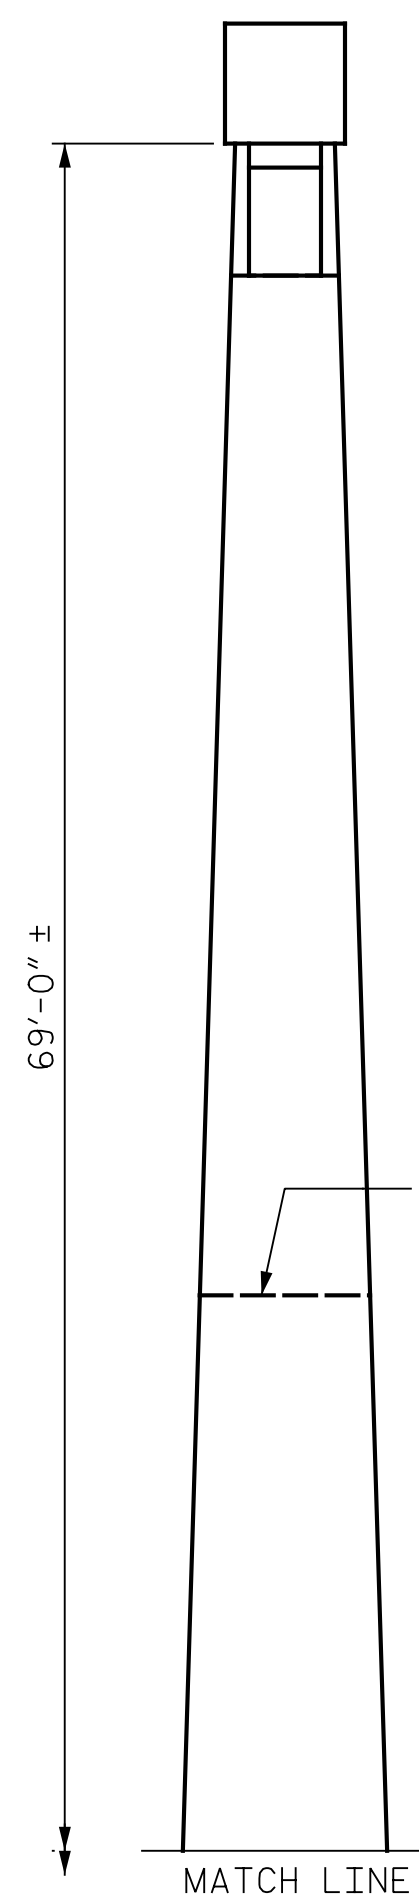


END VIEW (SHOWING UPPER PORTION) (COLUMN 1)

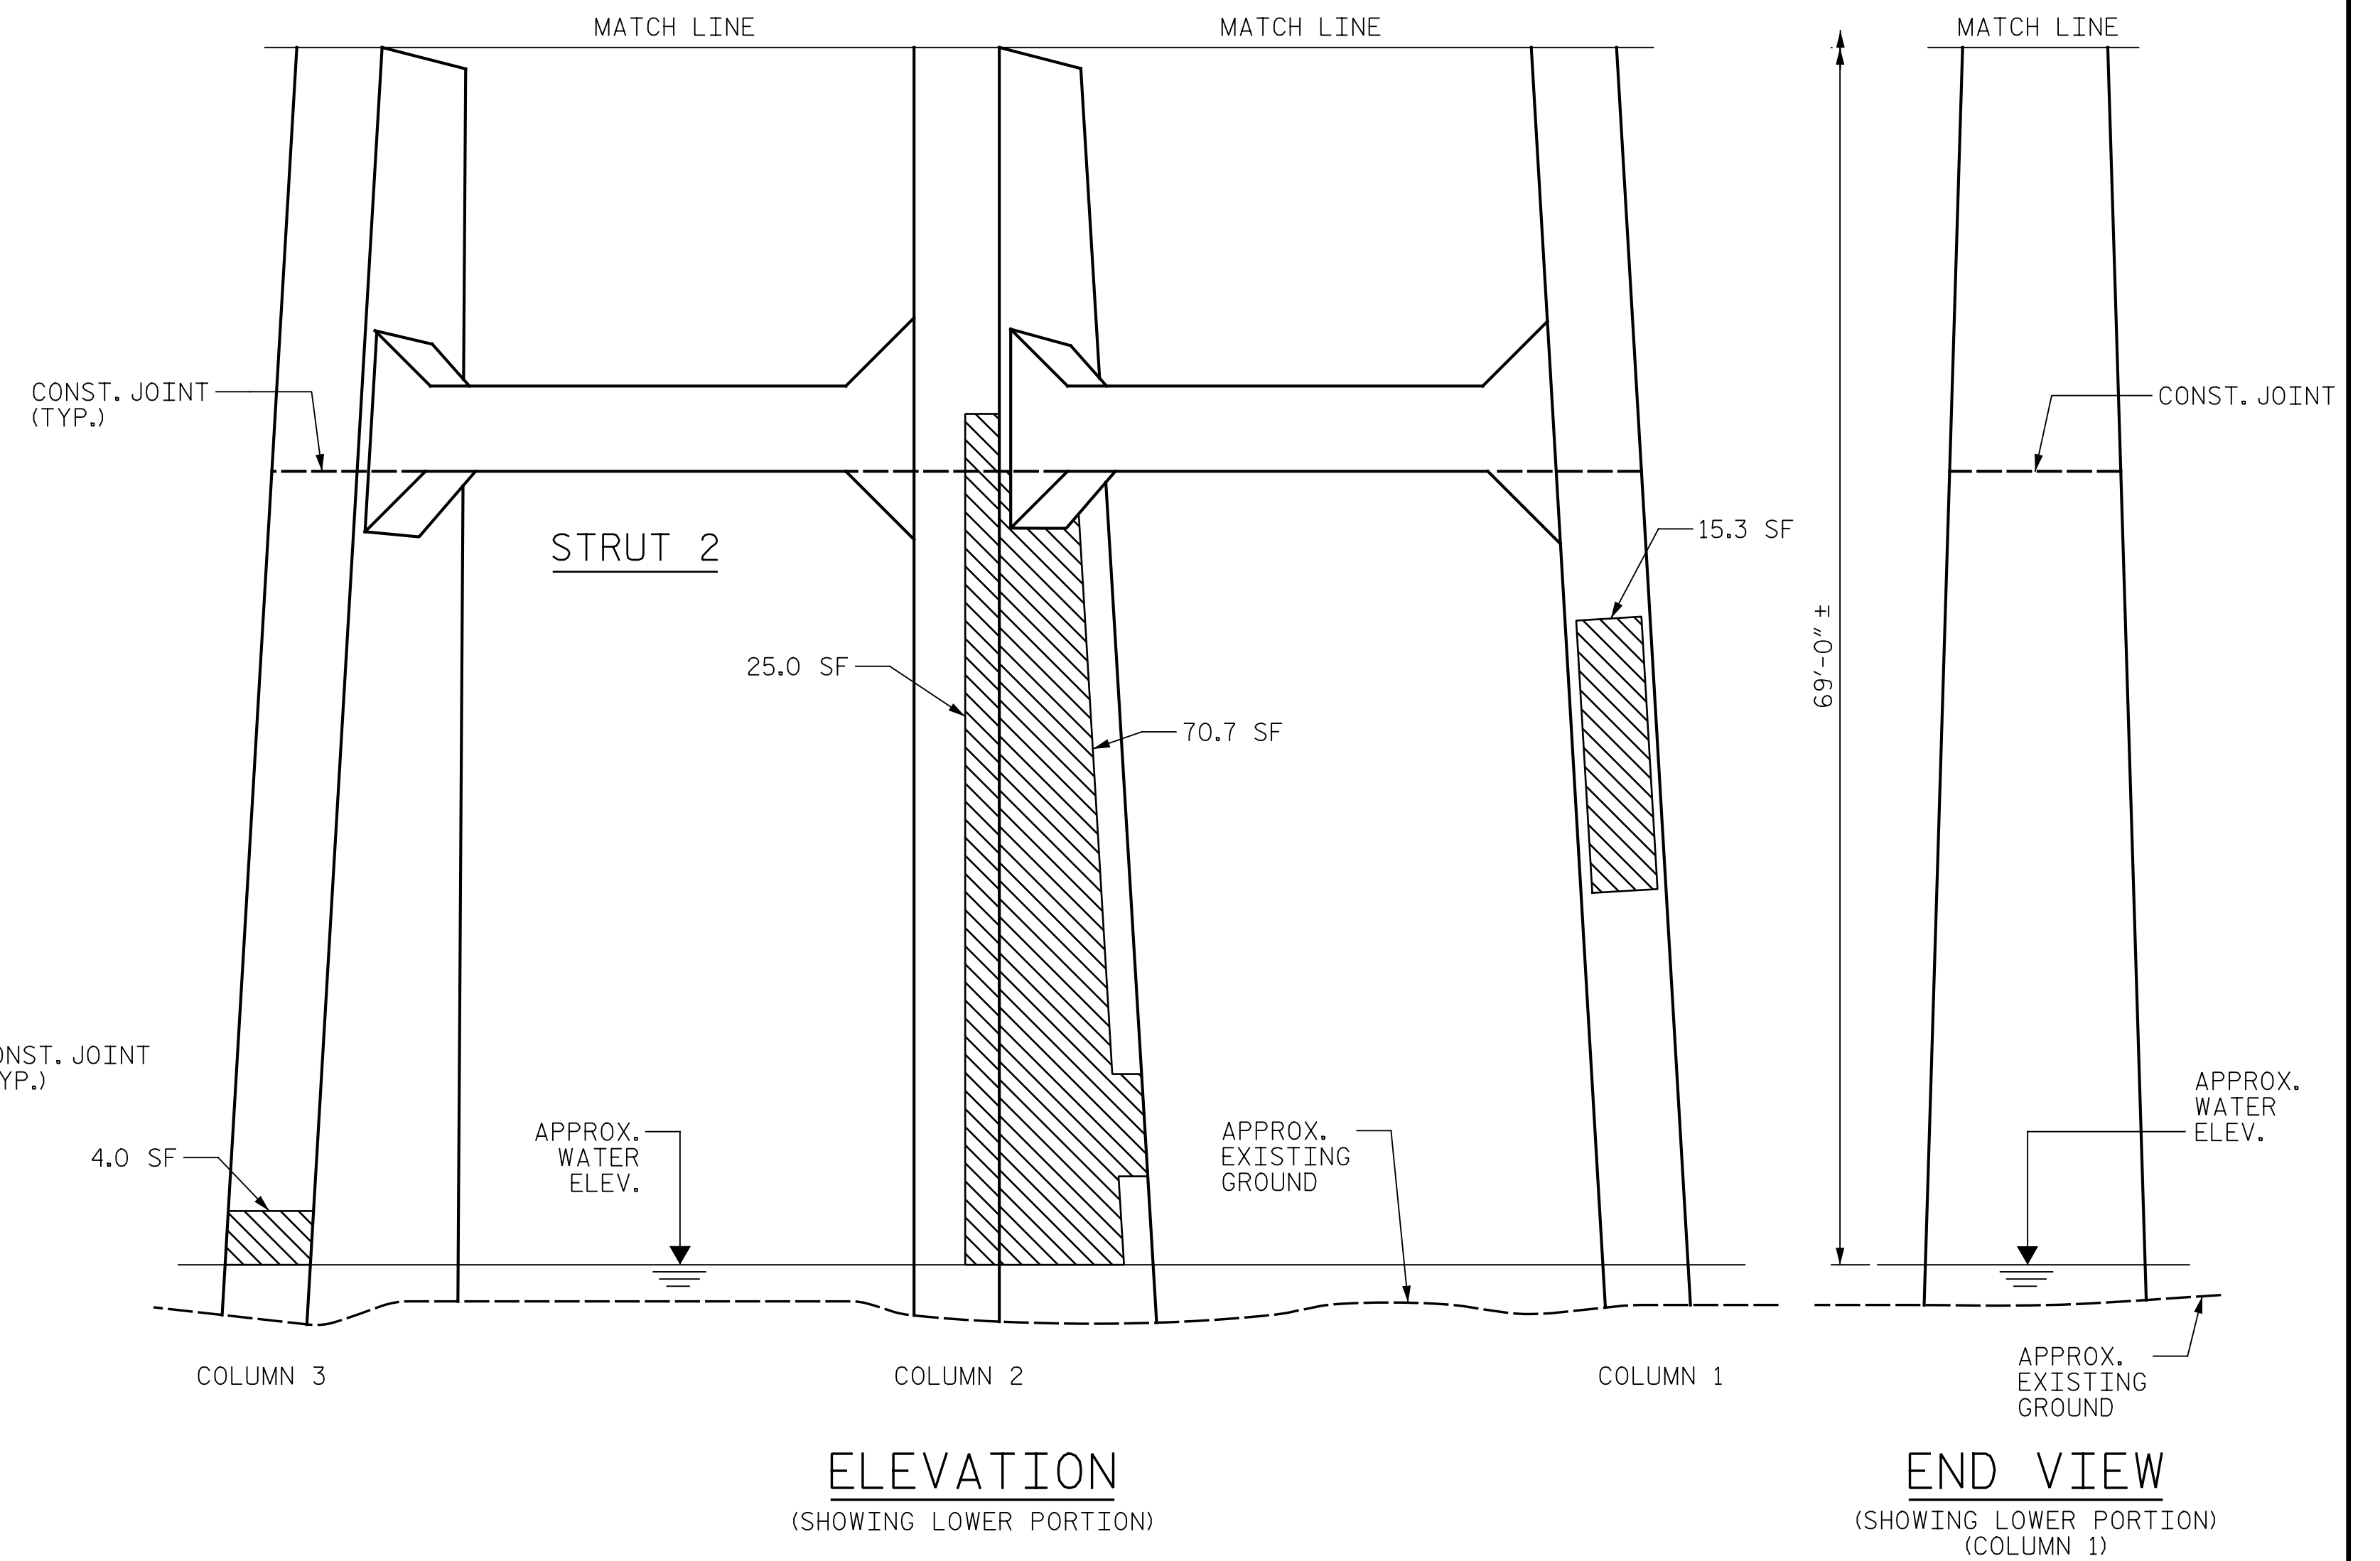


ELEVATION (SHOWING LOWER PORTION)

END VIEW (SHOWING LOWER PORTION) (COLUMN 1)

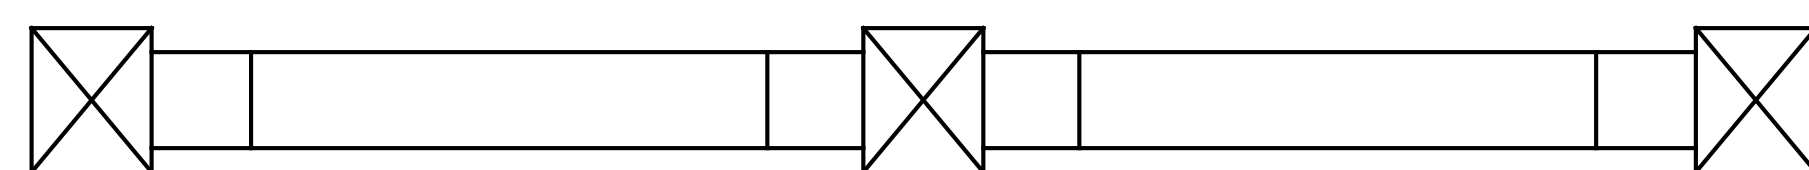


TOP OF STRUT 1

SPAN C

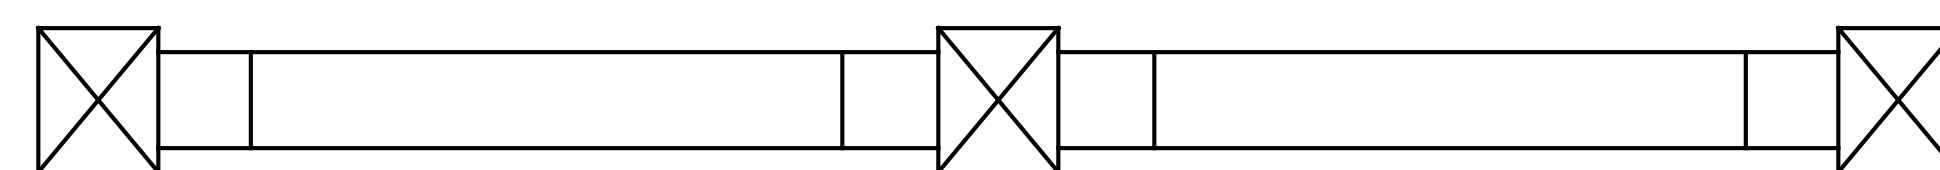


TOP OF STRUT 2

SPAN B

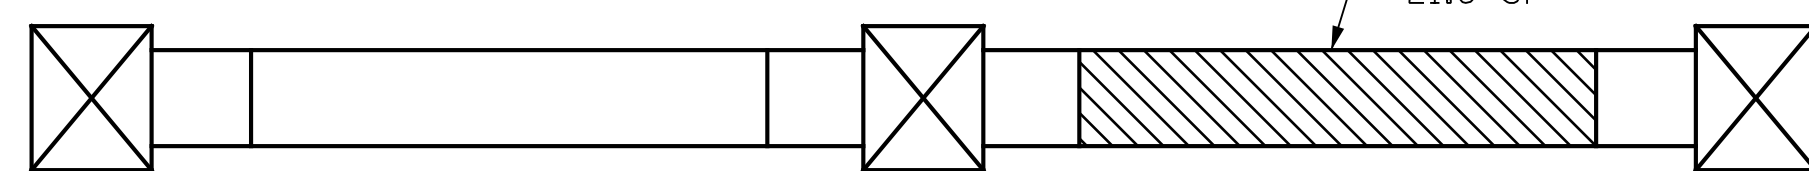

BOTTOM OF STRUT 1

SPAN B

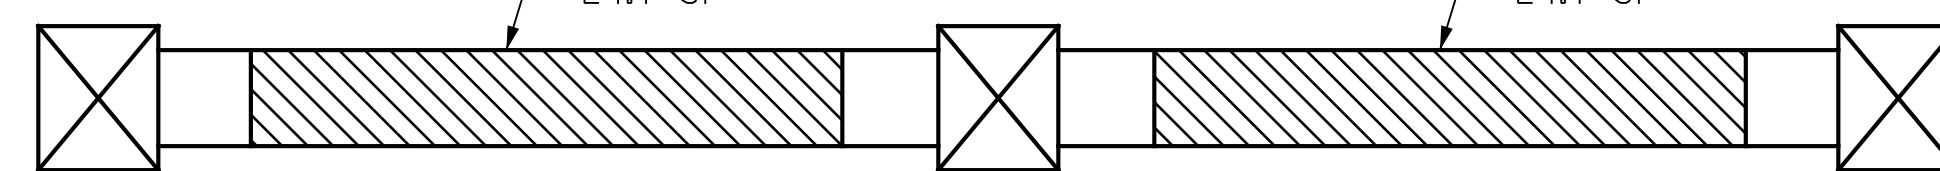

BOTTOM OF STRUT 2

SPAN C

NOTES:

FOR ADDITIONAL NOTES, SEE SHEET 1 OF 2.


- SHOTCRETE REPAIR
- CONCRETE REPAIR (FORM & POUR)
- ERI - EPOXY RESIN INJECTION

PROJECT NO. I-5889B
 BUNCOMBE COUNTY
 BRIDGE NO. 100344

SHEET 2 OF 2

STATE OF NORTH CAROLINA
 DEPARTMENT OF TRANSPORTATION
 RALEIGH

BENT 2
 SPAN C SIDE

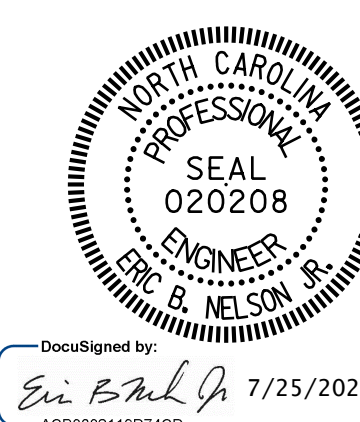

DocuSigned by:
 Eric B. Nelson 7/25/2022
 AC388952115074CDD



DOCUMENT NOT CONSIDERED FINAL UNLESS ALL SIGNATURES COMPLETED

REVISIONS						SHEET NO.
NO.	BY:	DATE:	NO.	BY:	DATE:	S3-14
1			3			TOTAL SHEETS
2			4			129

DRAWN BY: J. MYA DATE: 6/2022
 CHECKED BY: J. YANACCONI DATE: 6/2022