



DRAINAGE DETAILS

**DOCUMENT NOT CONSIDERED FINAL
 UNLESS ALL SIGNATURES COMPLETED**

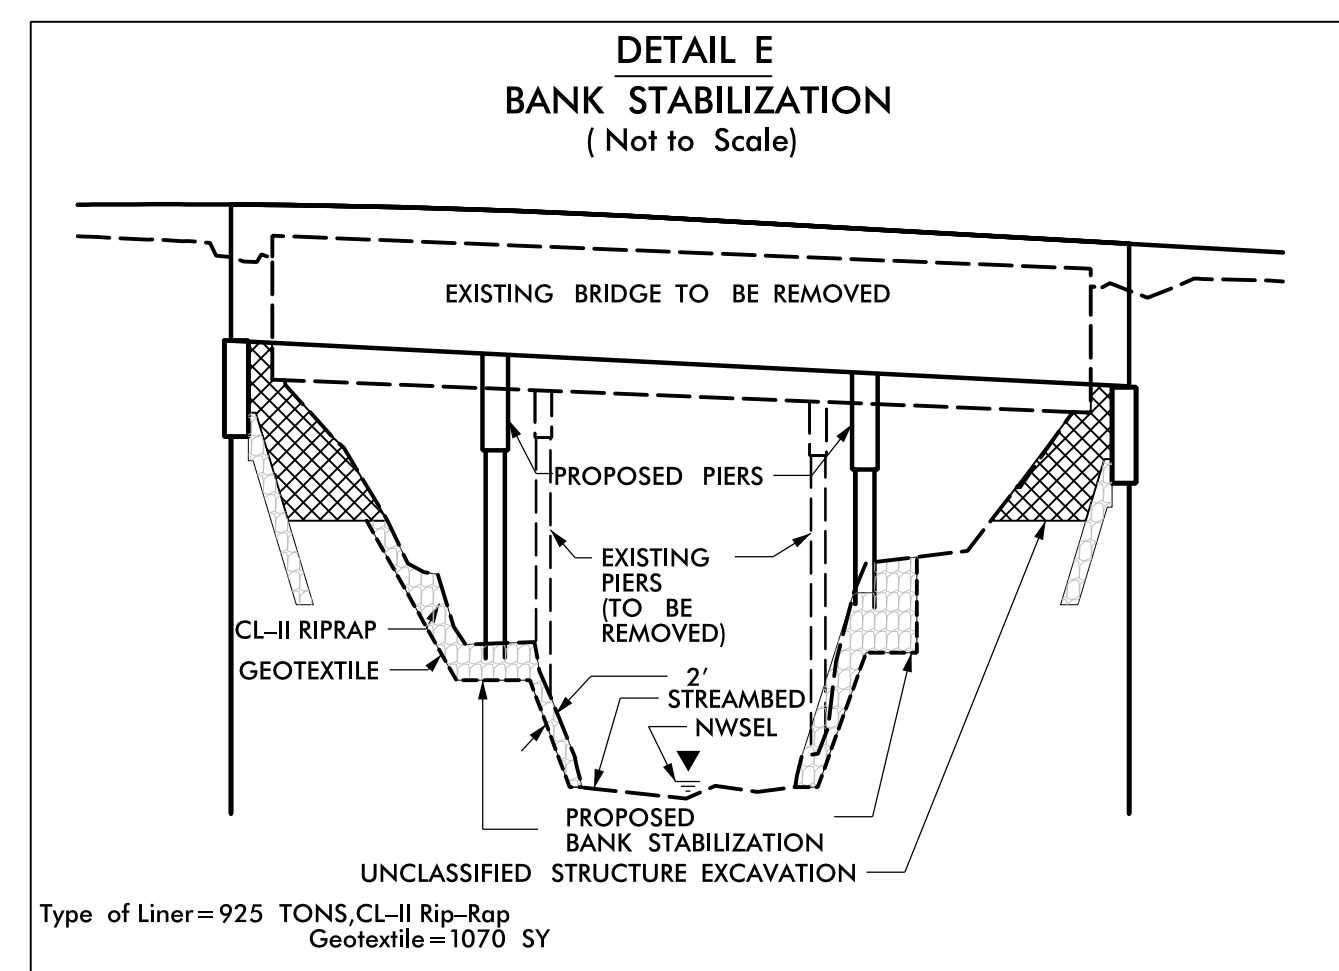

FROM STA. 19+75 TO STA. 21+00 -L-
 FROM STA. 20+40 TO STA. 21+52 -L-

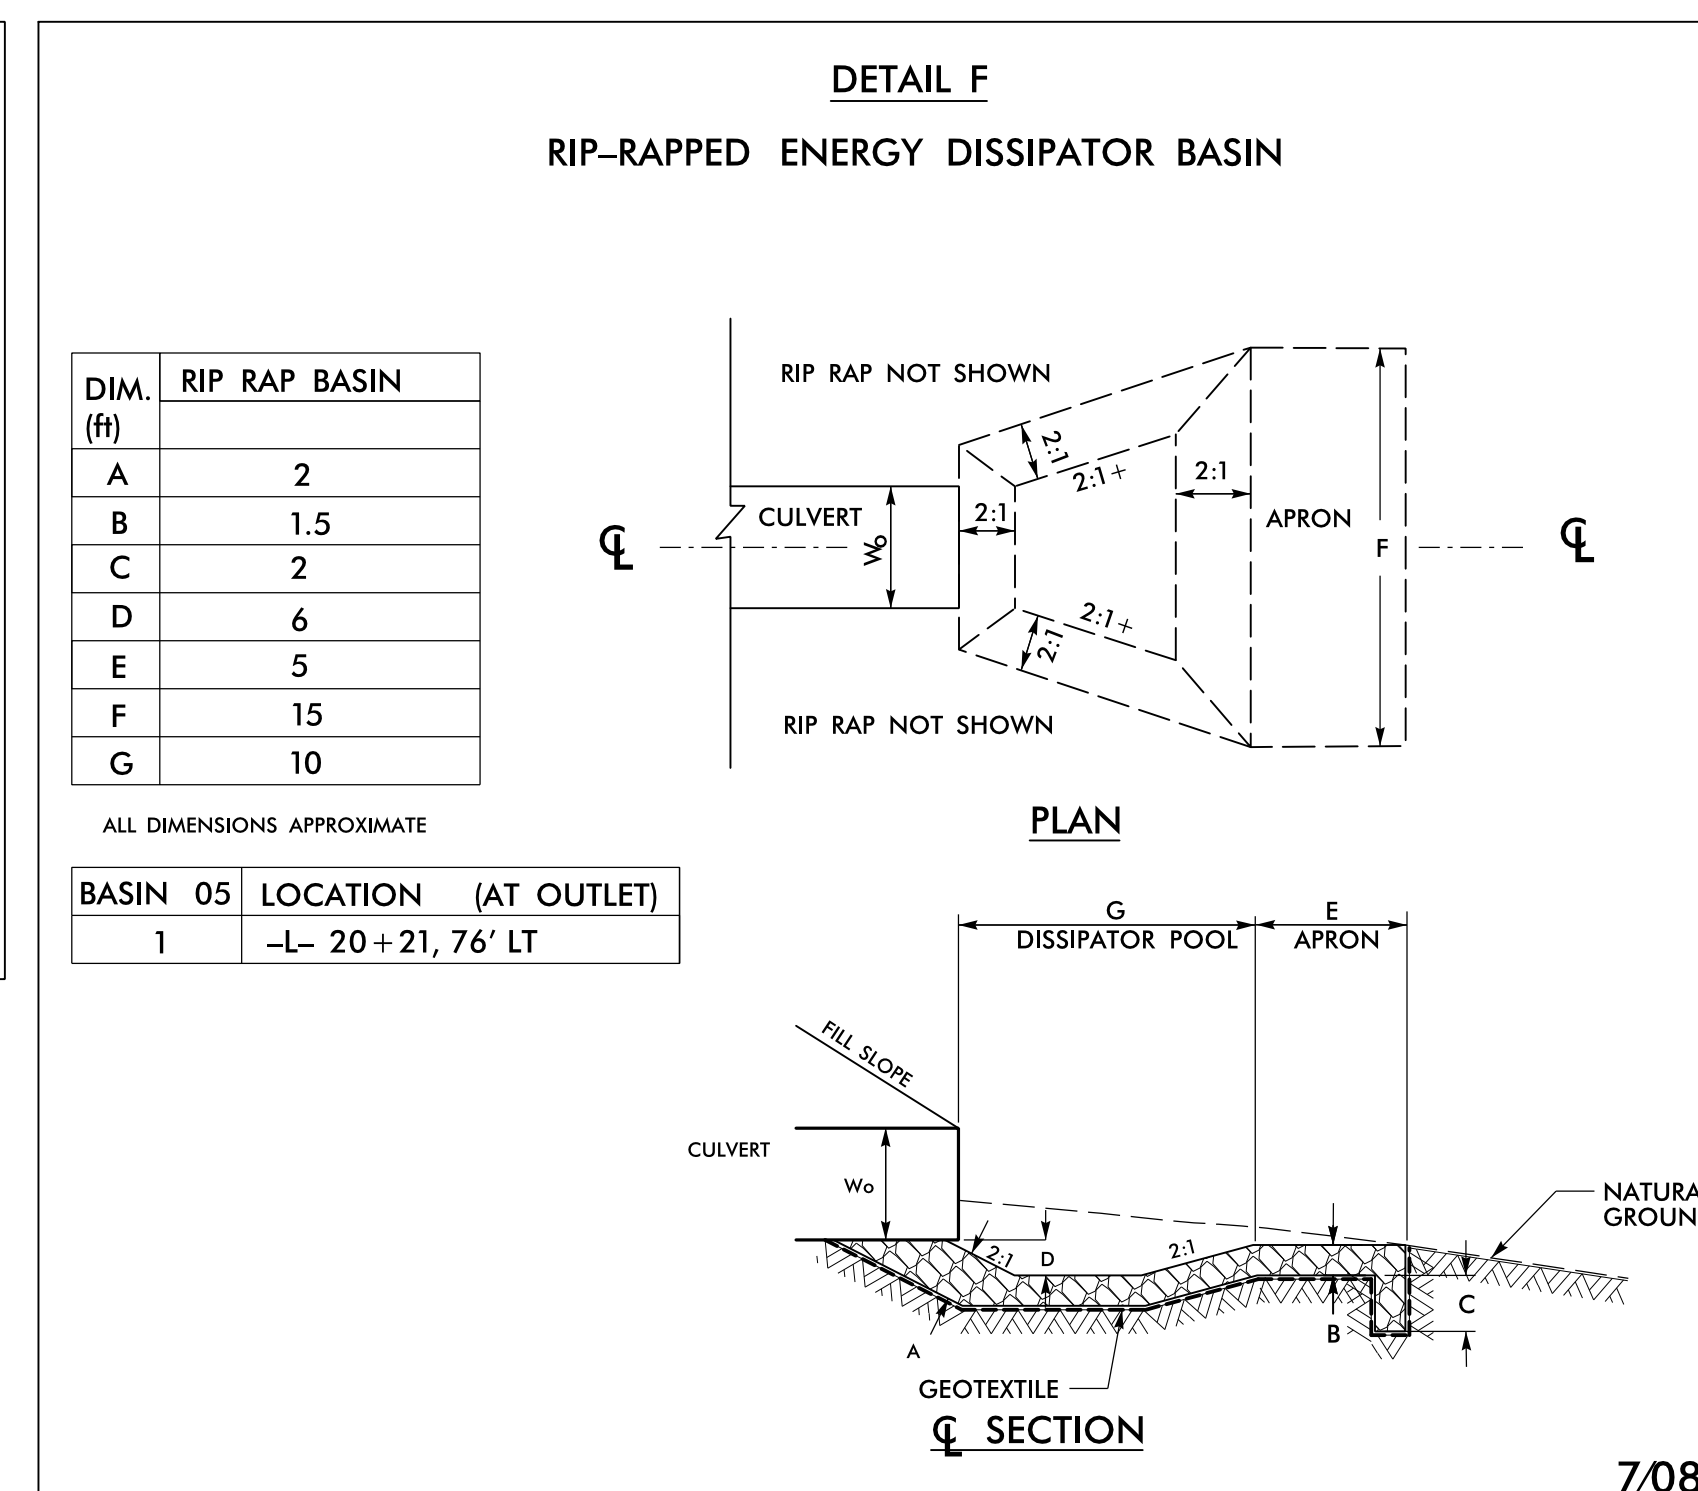

FROM STA. 20+27 LT TO STA. 20+42 LT