



STATE OF NORTH CAROLINA  
DIVISION OF HIGHWAYS

**TRANSPORTATION MANAGEMENT PLAN**  
**CABARRUS COUNTY**

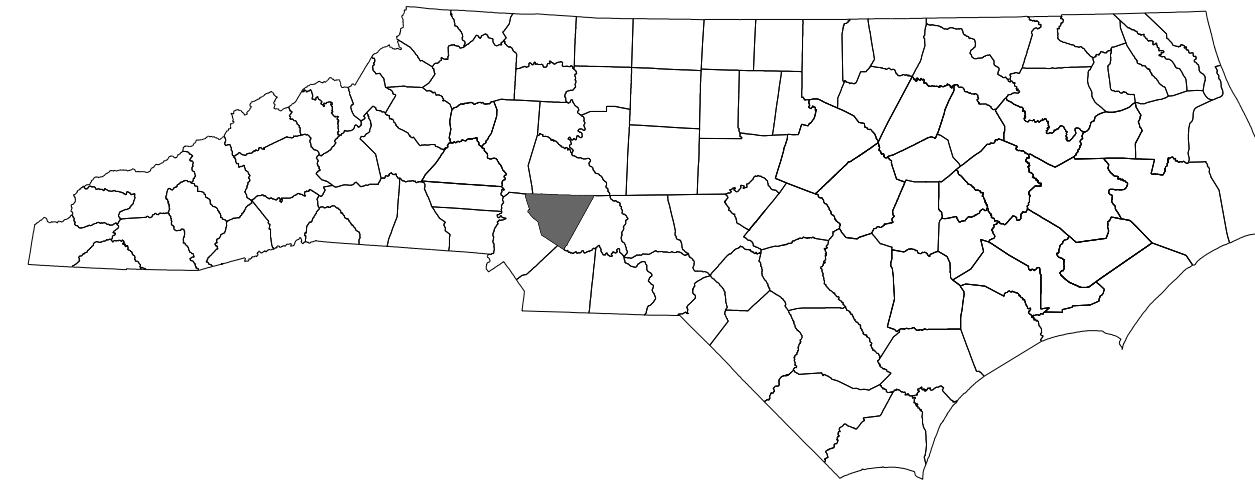

**LOCATION: BRIDGES #057 & #059 OVER IRISH BUFFALO CREEK**  
**TYPE OF WORK: GRADING, DRAINAGE, PAVING & STRUCTURES**

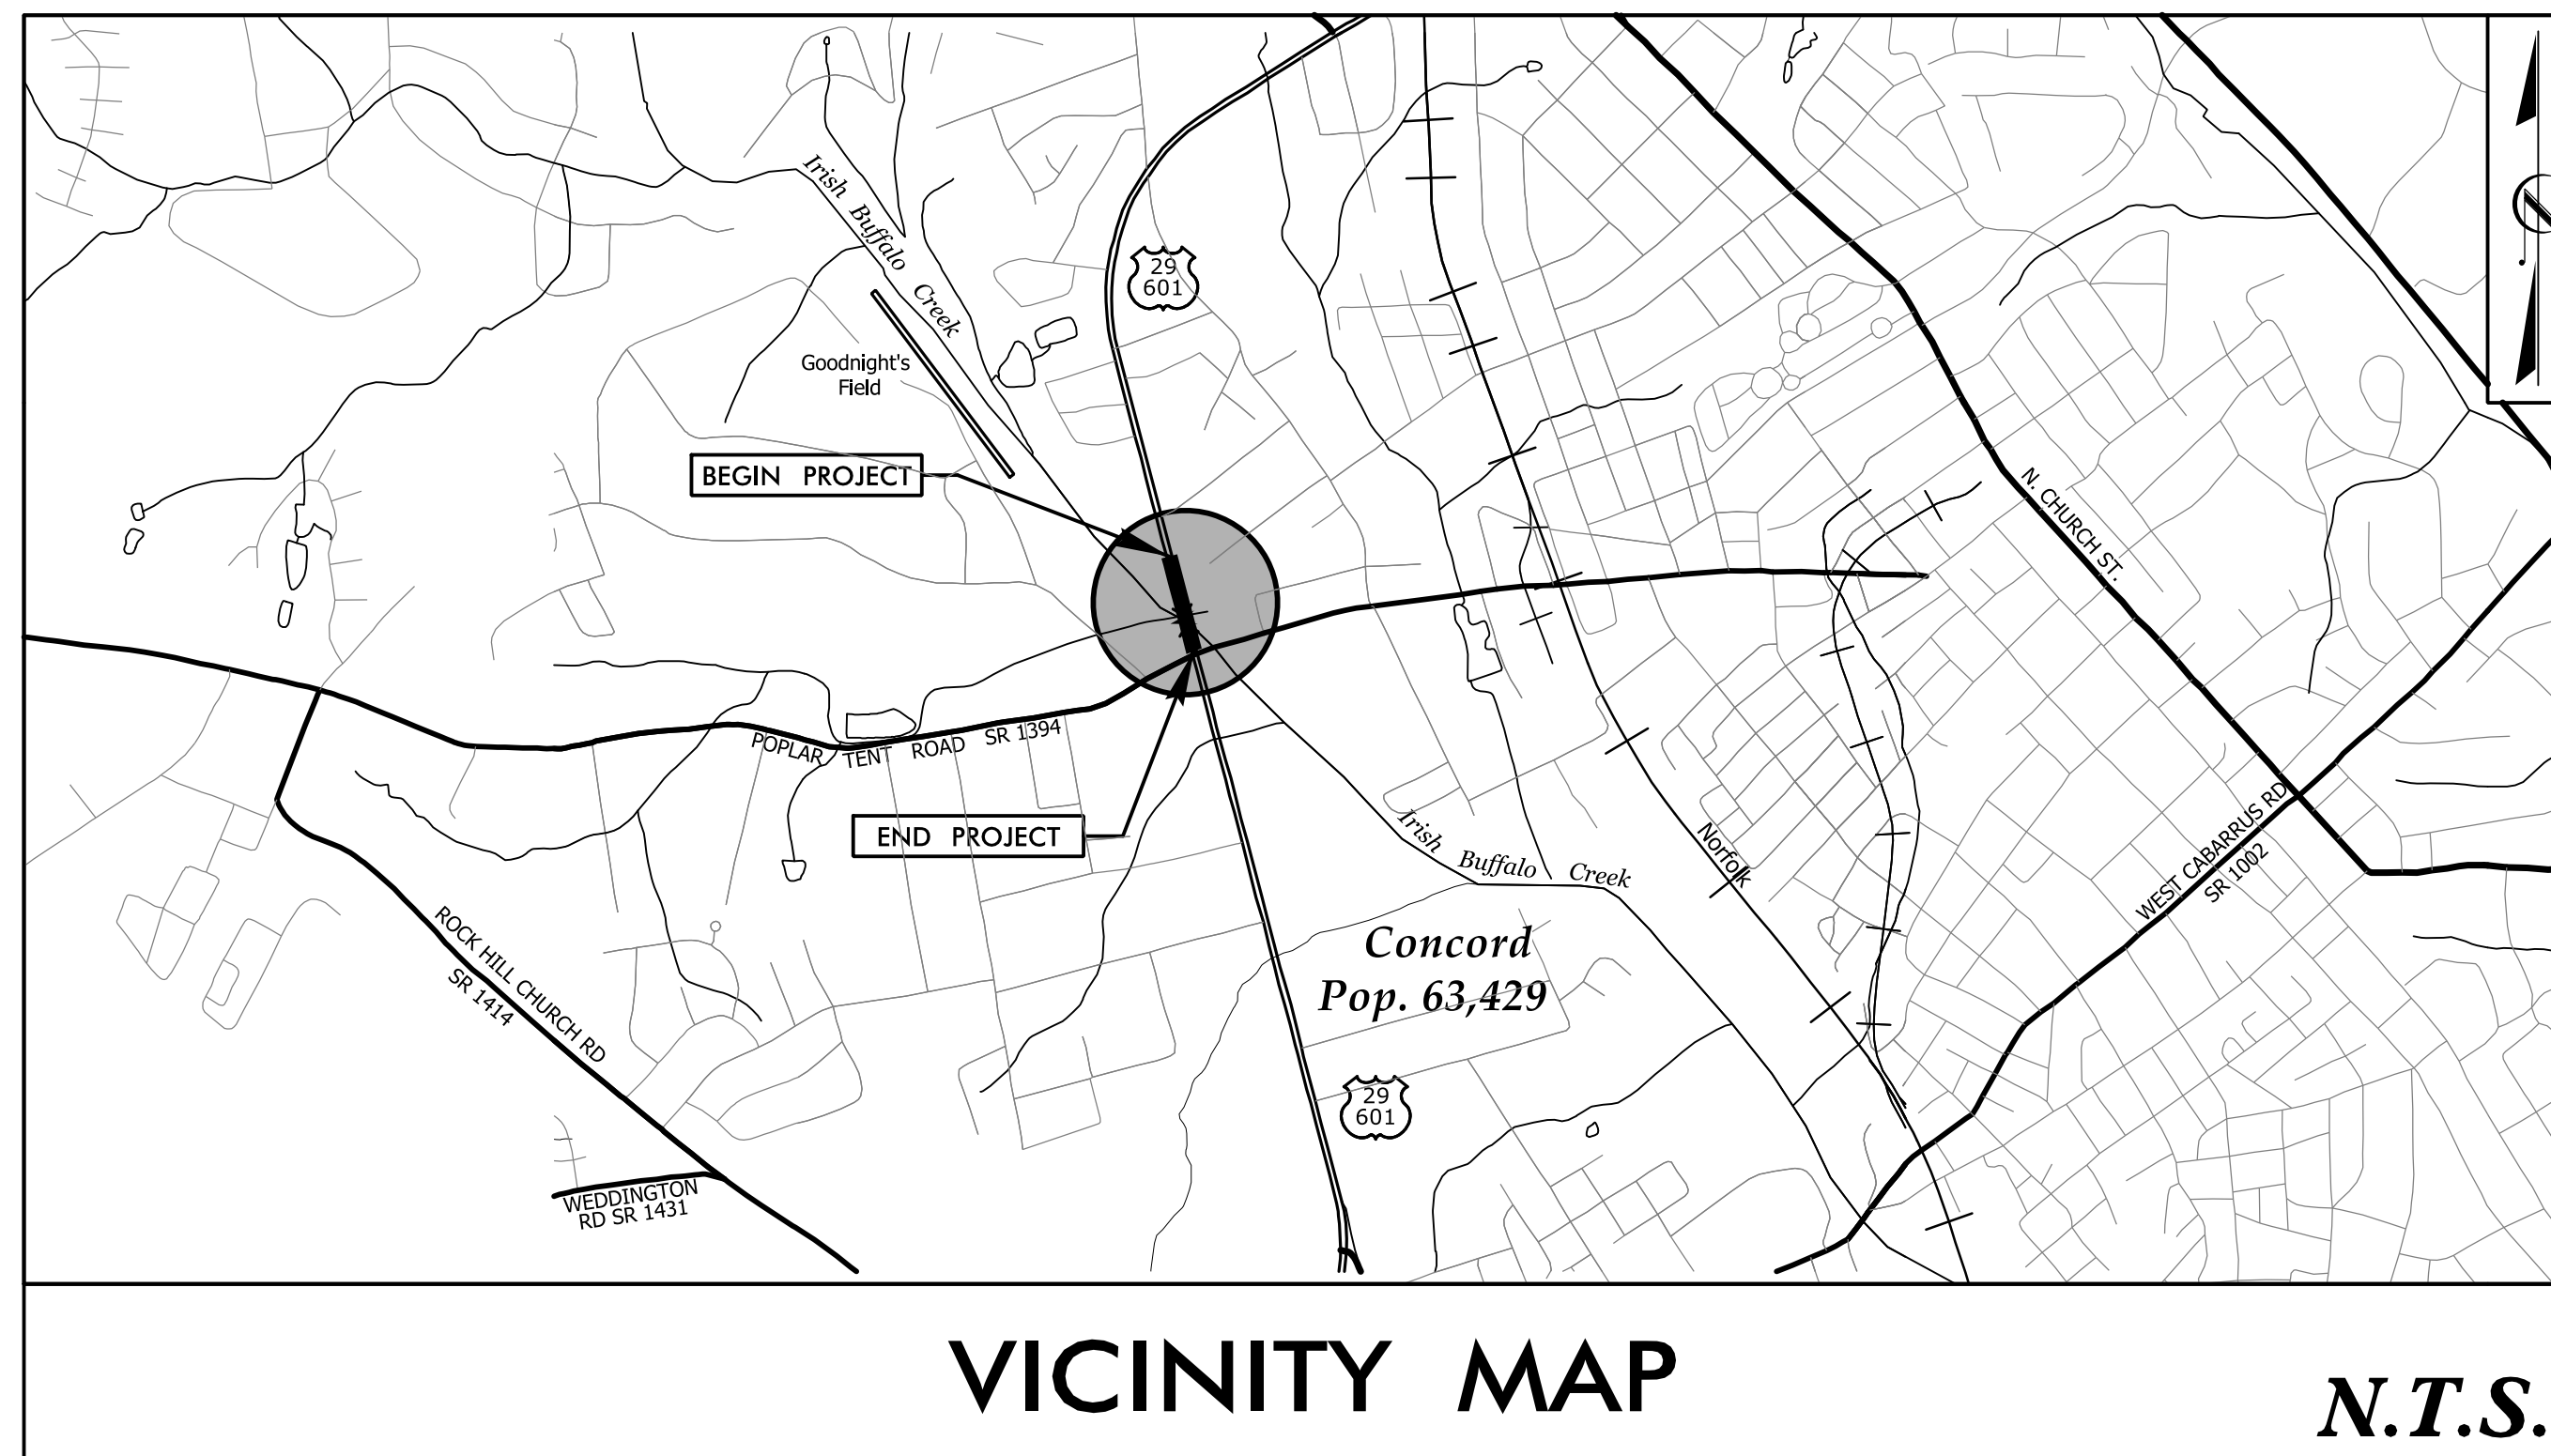


<b>INDEX OF SHEETS</b>	
SHEET NO.	TITLE
TMP-1	TITLE SHEET, VICINITY MAP, AND INDEX OF SHEETS
TMP-1A	LIST OF APPLICABLE ROADWAY STANDARD DRAWINGS, AND LEGEND
TMP-1B	PORTABLE CONCRETE BARRIER AT SHORING LOCATIONS
TMP-2A	PROJECT NOTES
TMP-2B	PROJECT NOTES
TMP-3	PROJECT PHASING
TMP-4	TEMPORARY TRAFFIC CONTROL PHASE I DETAILS
TMP-5	TEMPORARY TRAFFIC CONTROL PHASE II DETAILS
TMP-6	TEMPORARY TRAFFIC CONTROL PHASE III DETAILS
TMP-7	TEMPORARY TRAFFIC CONTROL PHASE IV DETAILS

SHEET NO.  
TMP-1


**DOCUMENT NOT CONSIDERED FINAL  
UNLESS ALL SIGNATURES COMPLETED**

APPROVED: \_\_\_\_\_  
DATE: 3/3/2023

**STV** 100 Years  
STV Engineers, Inc.  
900 West Trade St., Suite 715  
Charlotte, NC 28202  
NC License Number F-0991

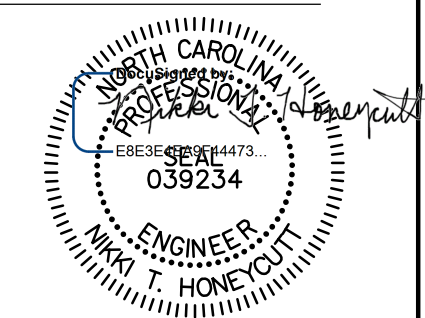


r:\Traffic\TrafficControl\CPVT.MP\_SHT\_B5808\_roy\_TMP-01.dgn  
2/10/2023

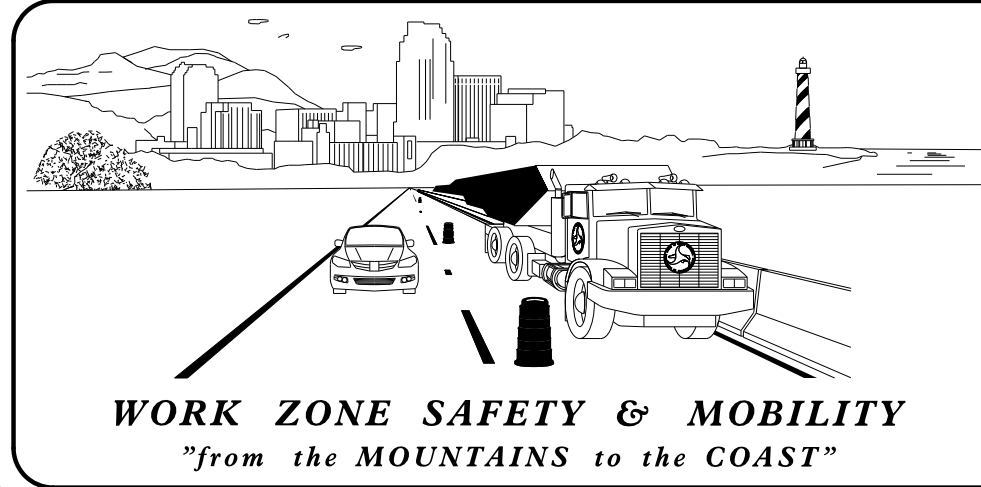

**PLANS PREPARED BY:**  
NIKKI T. HONEYCUTT, PE  
TRAFFIC ENGINEER  
MAAMOON K. ABDELAZIZ  
TRANSPORTATION DESIGNER

**NCDOT CONTACTS:**  
ZACHARY CLARK, PE  
PROJECT ENGINEER  
KARMEN DAIS, PE  
PROJECT DESIGN ENGINEER

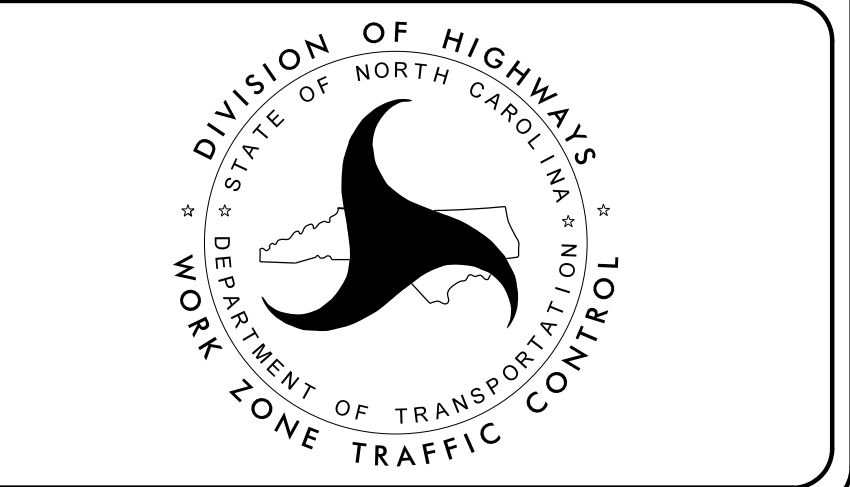

**TIP PROJECT: B-5808**