


WSACC STANDARD DETAILS

PROJECT REFERENCE NO.	SHEET NO.
B-5808	UC-3D
DESIGNED BY: NKA	
DRAWN BY: NKA	
CHECKED BY: ASV	
APPROVED BY:	
REVISED:	
NORTH CAROLINA DEPARTMENT OF TRANSPORTATION	
UTILITIES ENGINEERING SEC. PHONE: (919) 707-6690 FAX: (919) 250-4151	1/11/2023 UTILITY CONSTRUCTION PLANS ONLY


UTILITY CONSTRUCTION

DOCUMENT NOT CONSIDERED FINAL UNLESS ALL SIGNATURES COMPLETED


STV 100 Years STV Engineers, Inc.
 900 West Trade St., Suite 715
 Charlotte, NC 28202
 NC License Number F-0991

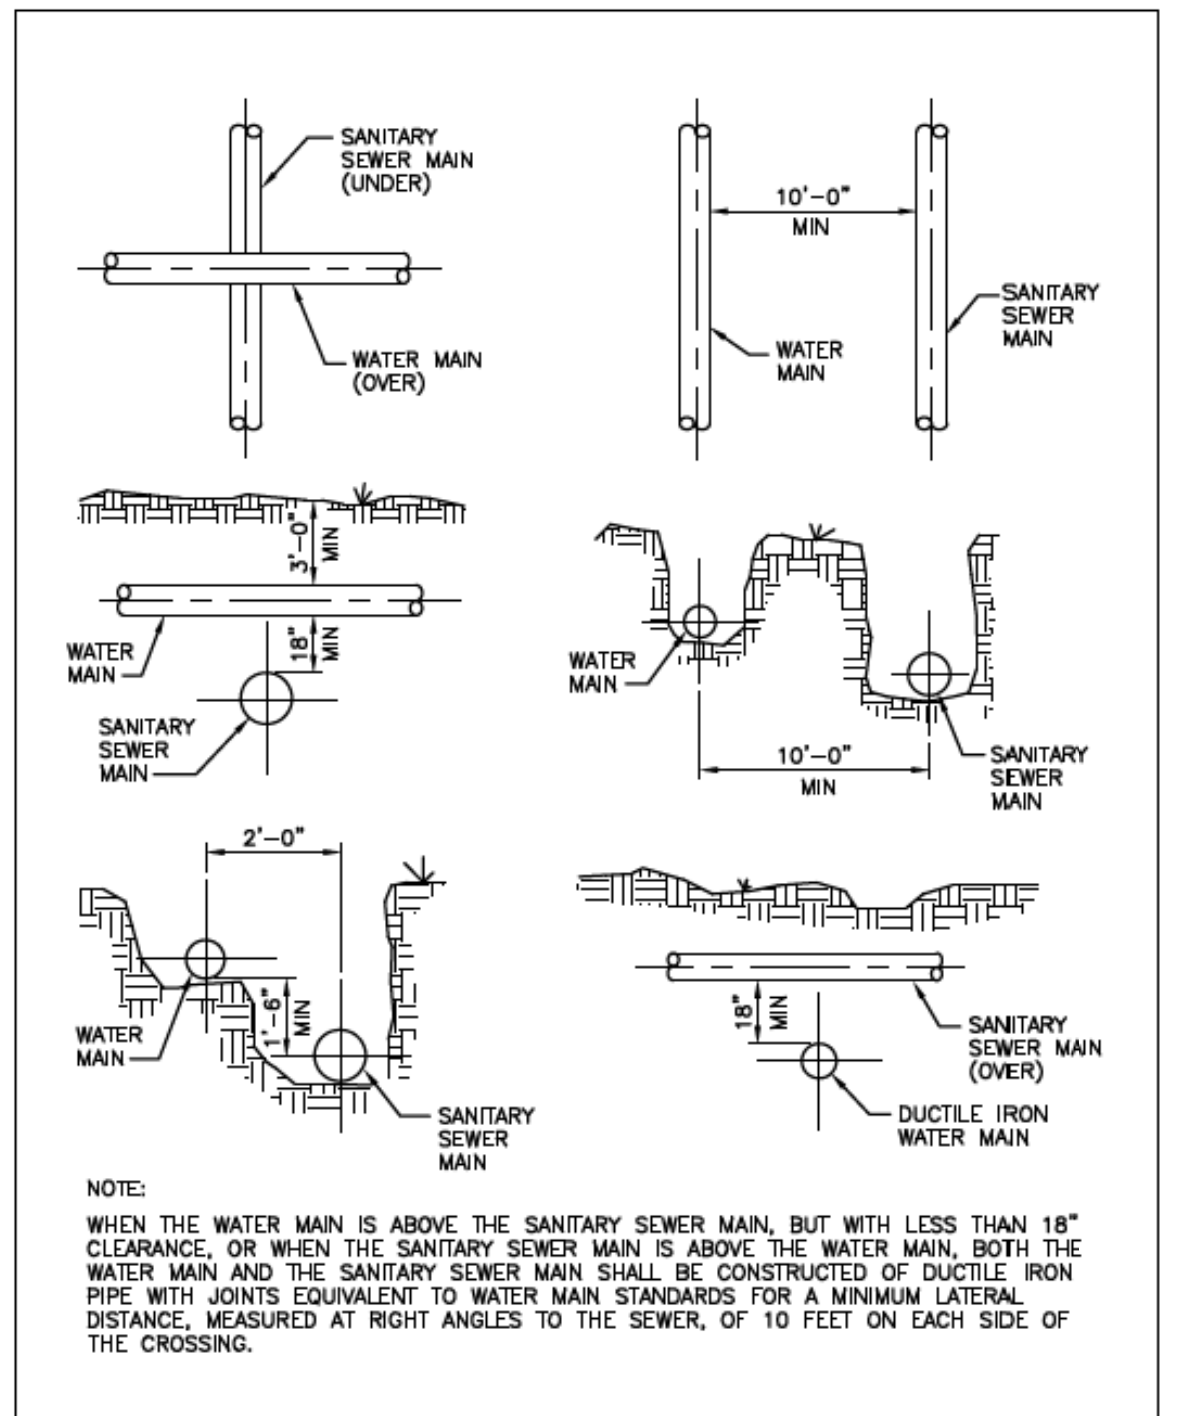


WSACC				RELATION OF WATER MAINS TO SANITARY SEWER MAINS			
WATER AND SEWER AUTHORITY OF CABARRUS COUNTY				FILE NAME: W3.0 DATE: 8/08			
REVISION NO.	DATE	BY	CHKD	REVISION NO.	DATE	BY	CHKD

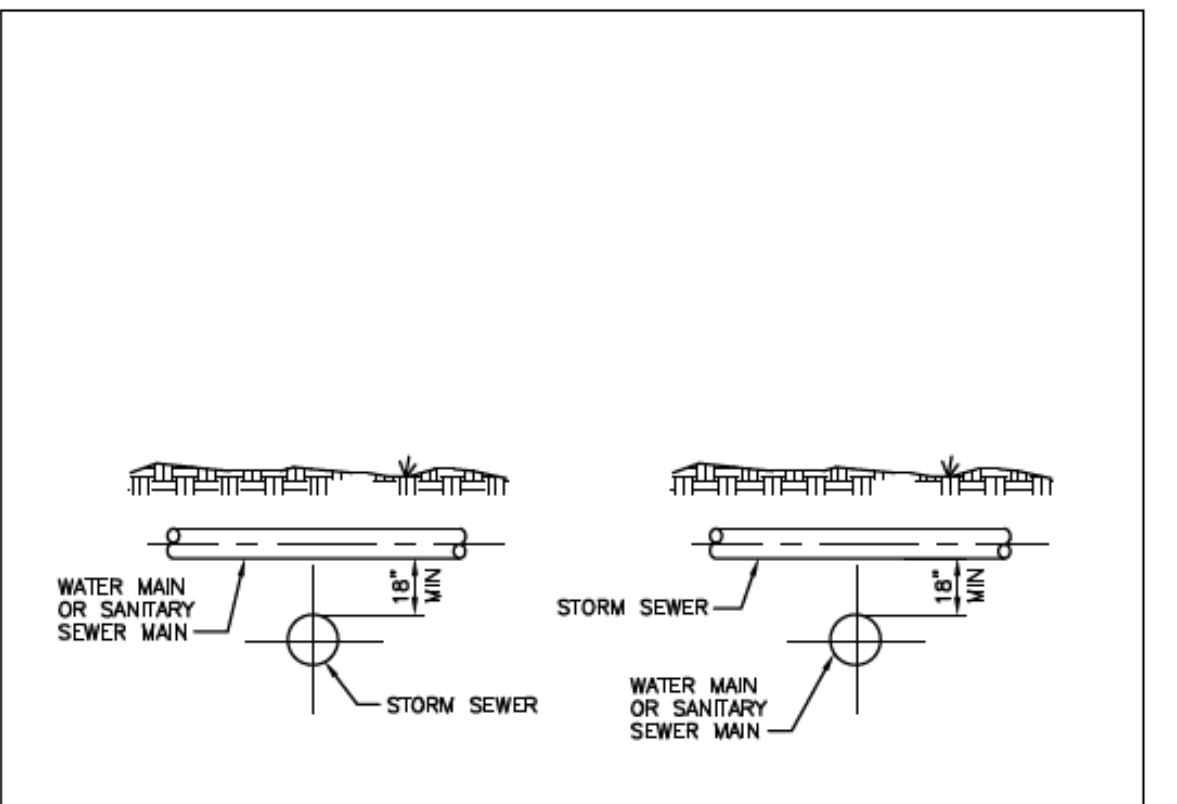

WSACC				RELATION OF WATER MAINS AND SANITARY SEWER MAINS TO STORM SEWERS			
WATER AND SEWER AUTHORITY OF CABARRUS COUNTY				FILE NAME: W4.0 DATE: 8/08			
REVISION NO.	DATE	BY	CHKD	REVISION NO.	DATE	BY	CHKD

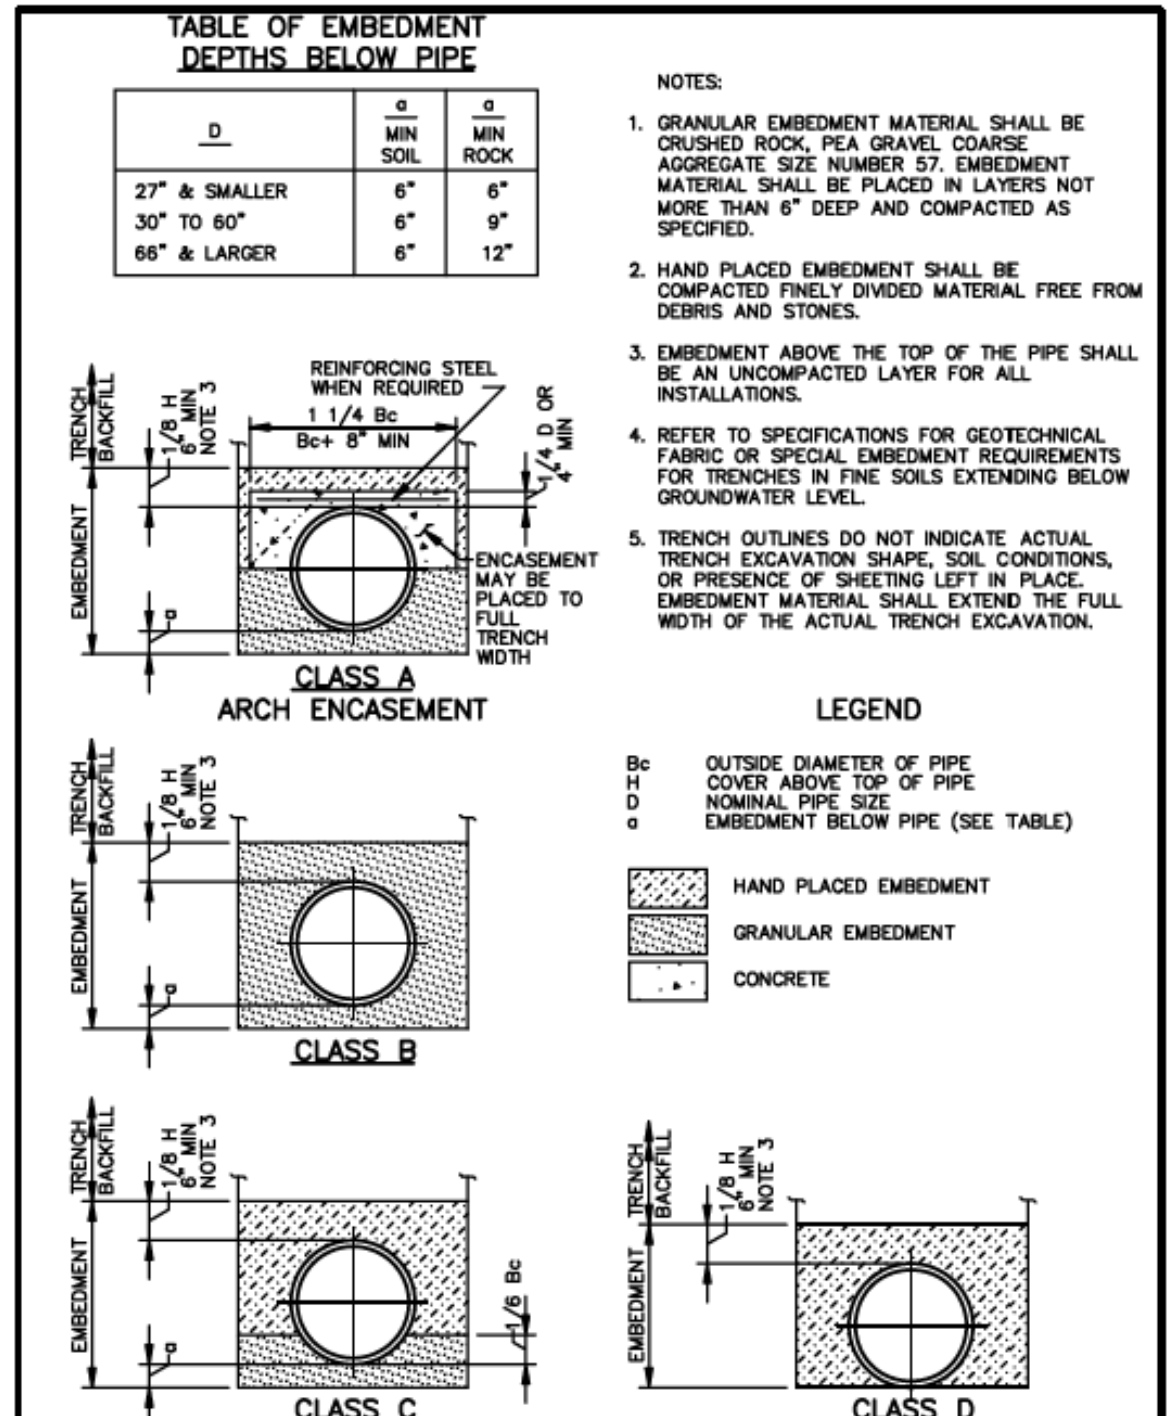

WSACC				EMBEDMENTS FOR MAINS			
WATER AND SEWER AUTHORITY OF CABARRUS COUNTY				FILE NAME: WS 1.0 DATE: 8/08			
REVISION NO.	DATE	BY	CHKD	REVISION NO.	DATE	BY	CHKD

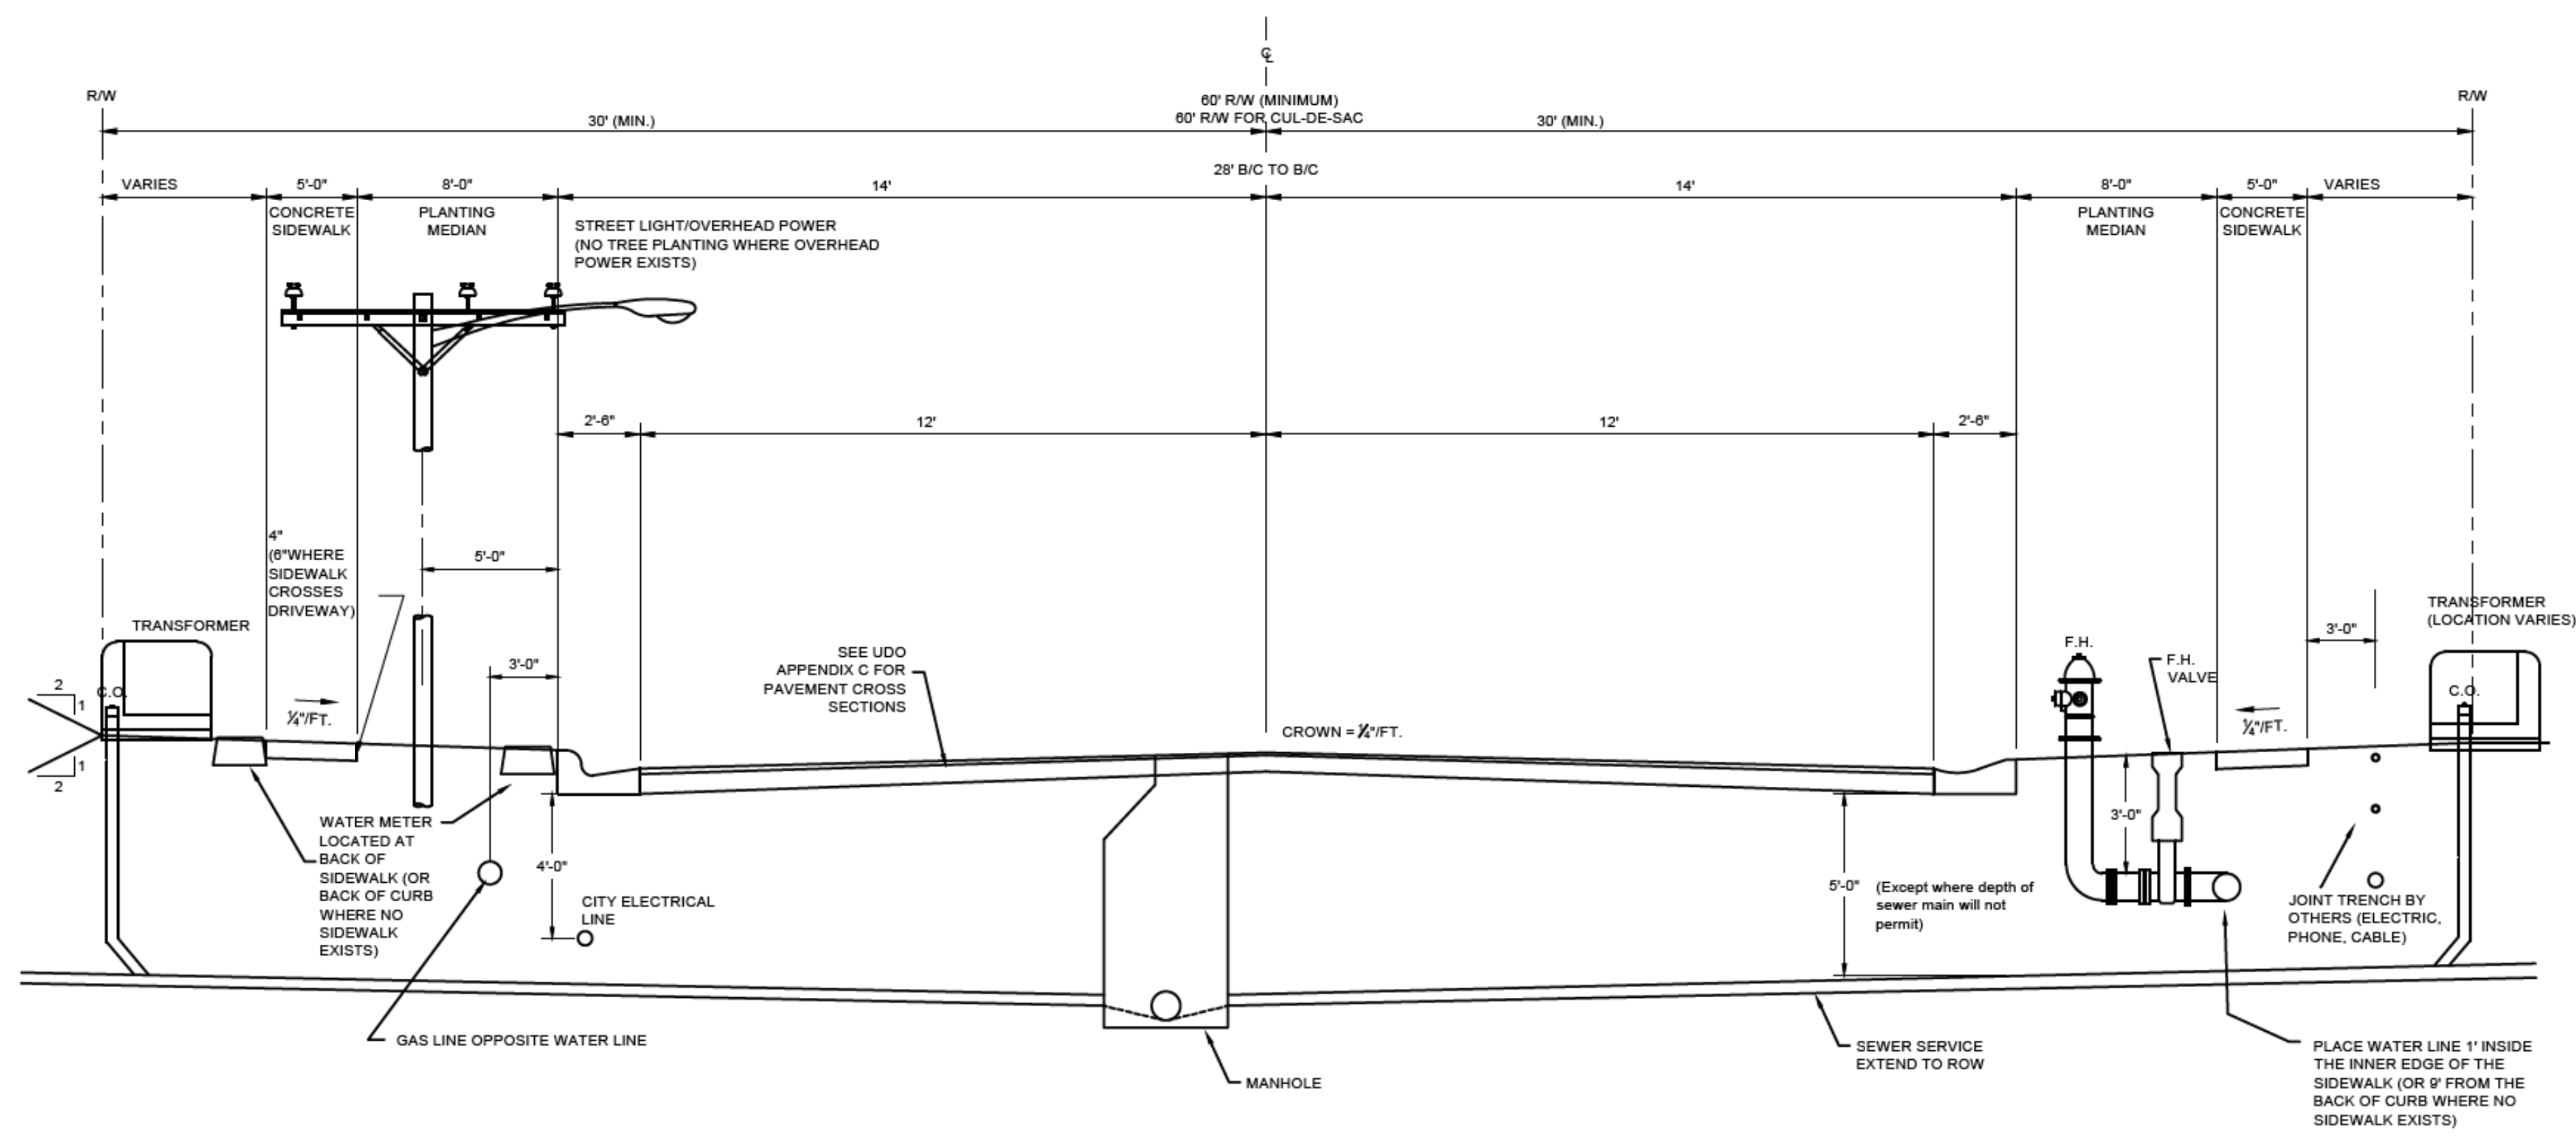

TYPICAL UTILITY LAYOUT NTS