



**END BRIDGE  
21+70.39**


----- PERMANENT GRADE

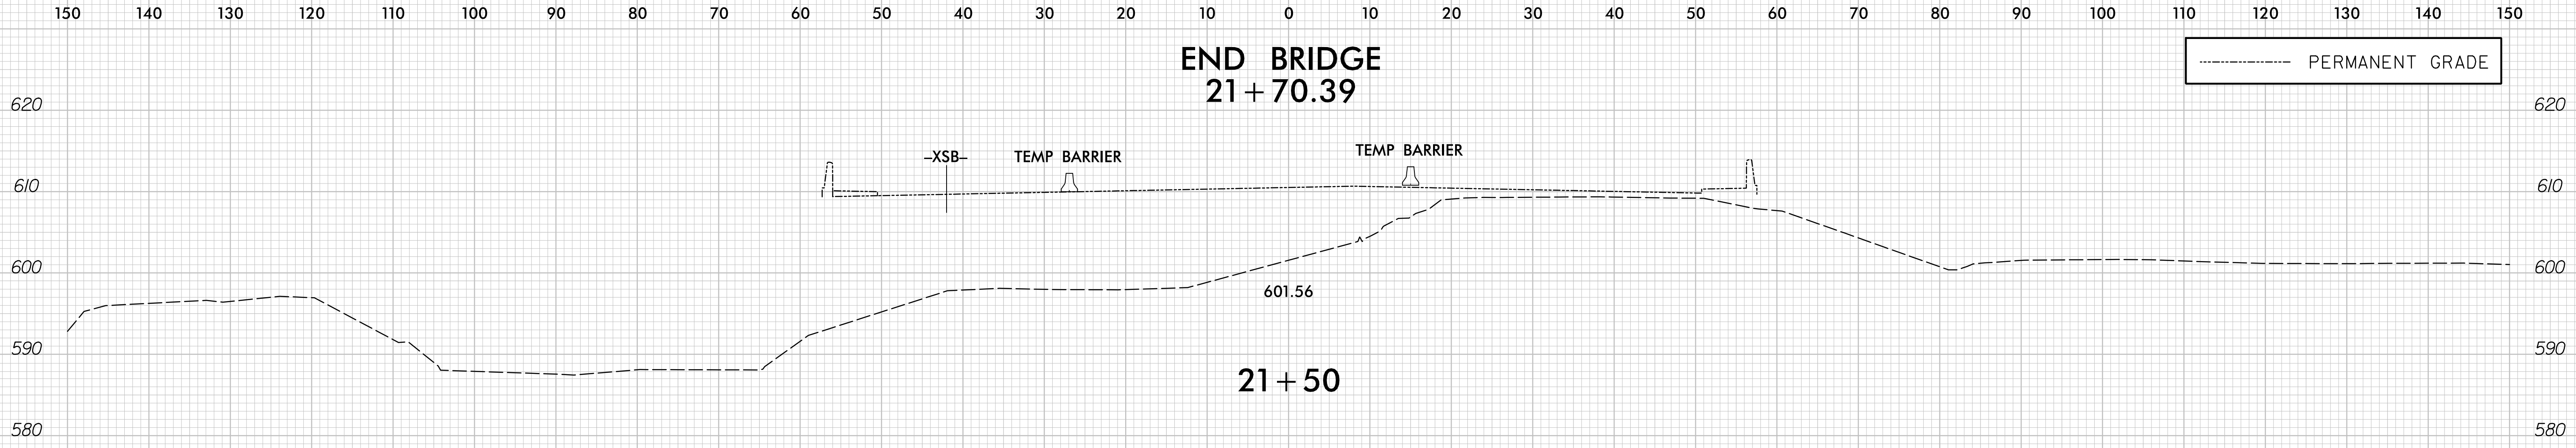

**21+50**

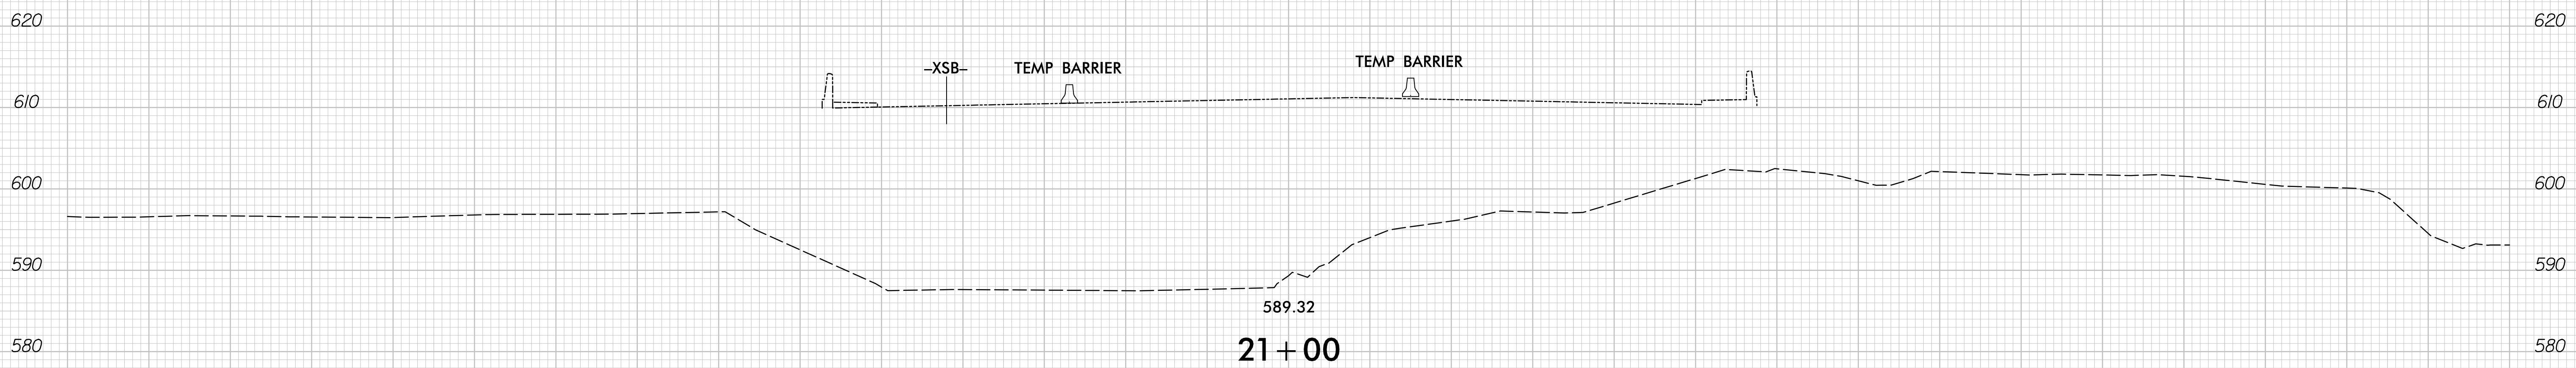

**21+00**

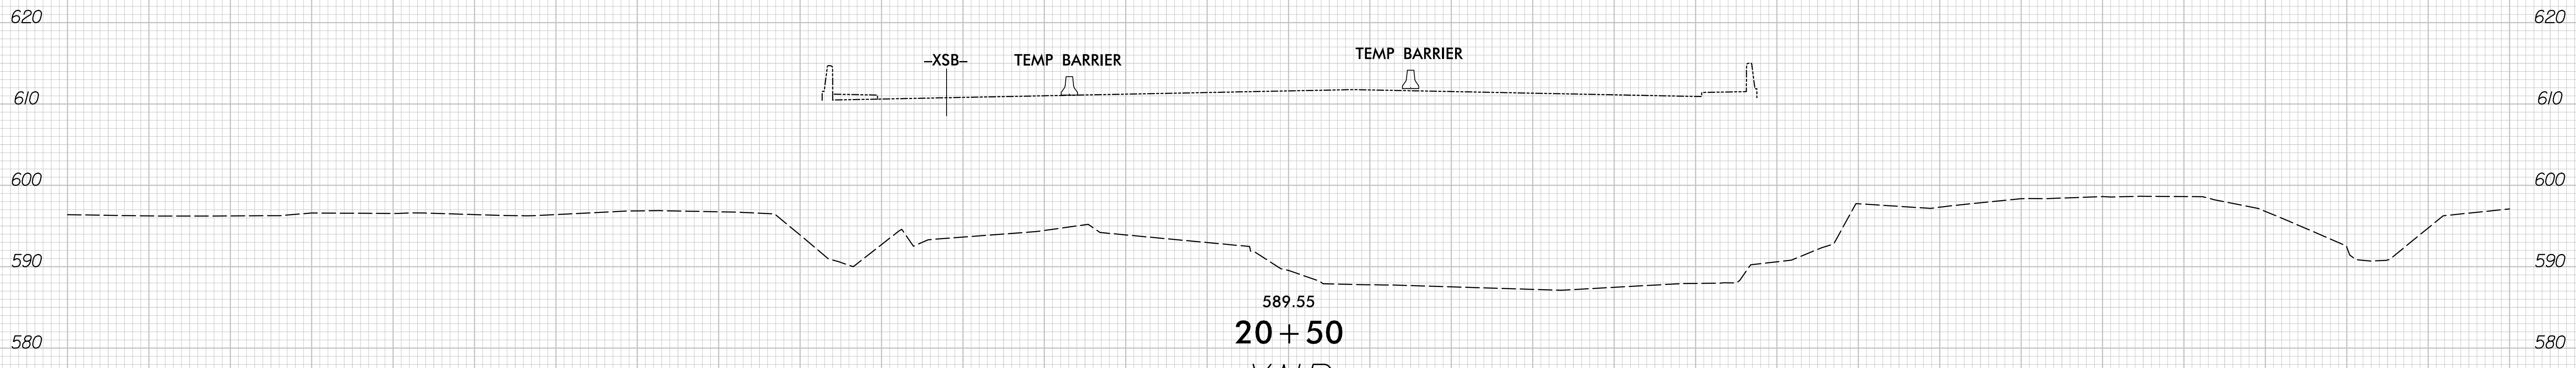

**20+50**

-XNB-