



R:\Structures\04_Usstation\05 RFC Bridge Plans\401\B5808_SMJ_CSL_006_120051.dgn 4/12/2023 3:11:55 PM

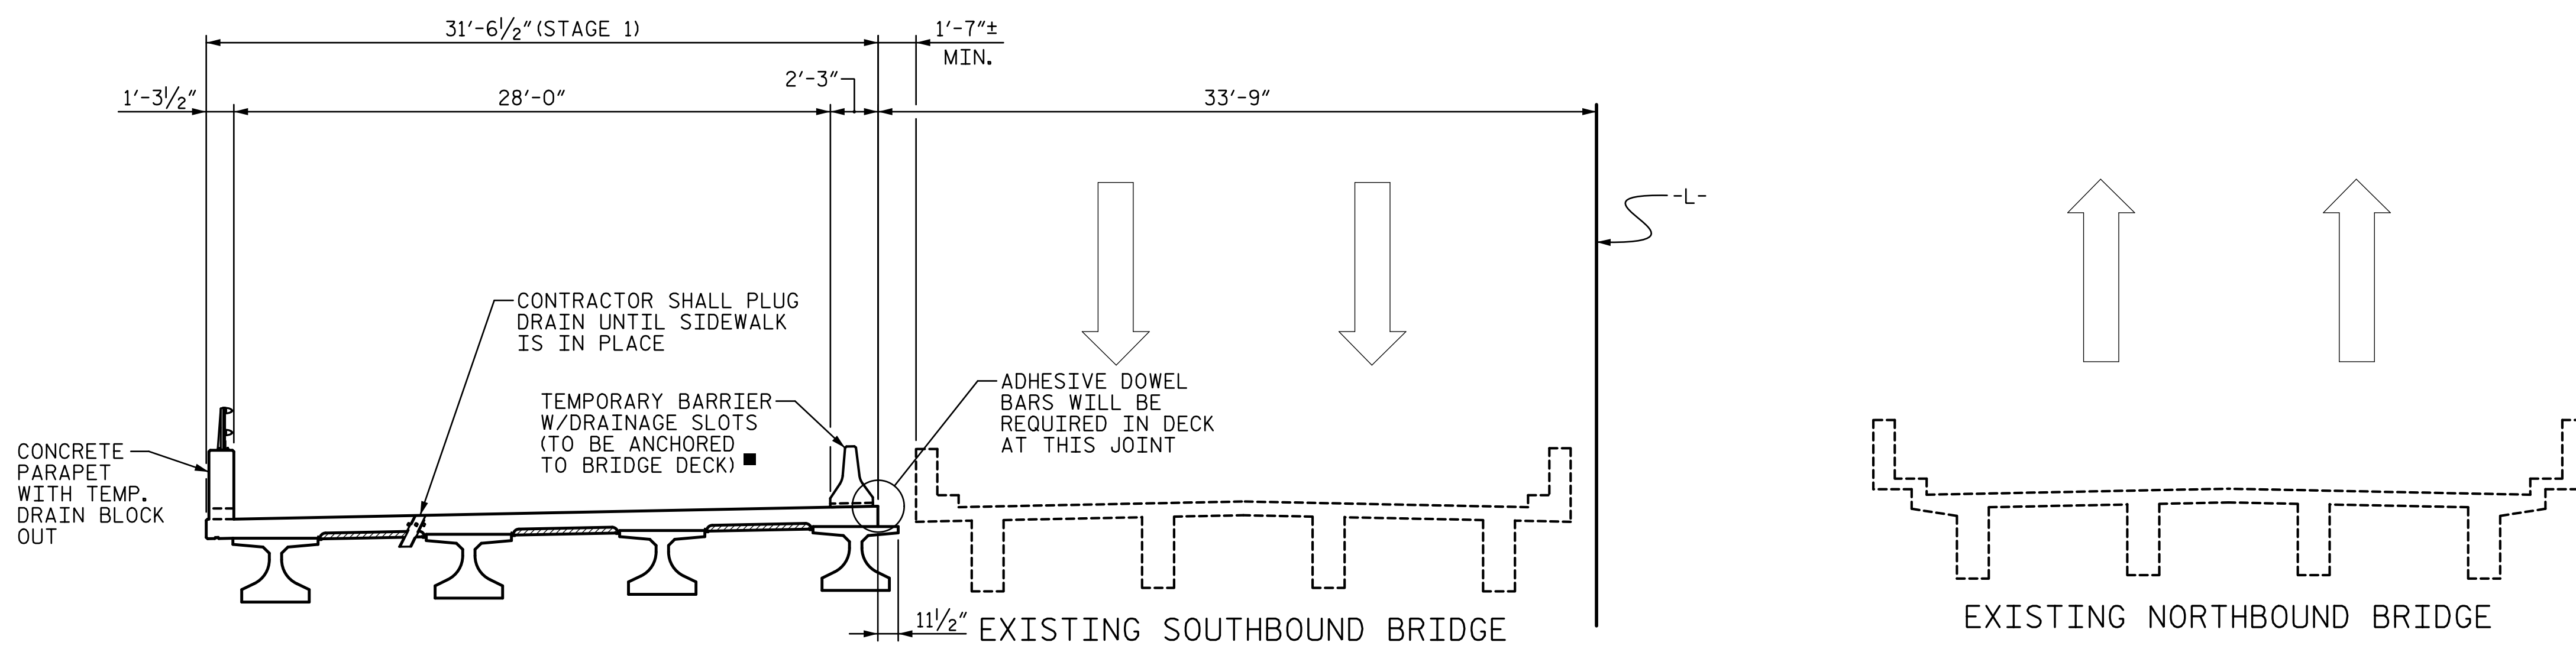

STAGE 1

1. MAINTAIN EXISTING TRAFFIC PATTERN.
2. CONSTRUCT STAGE 1 OF PROPOSED BRIDGE EXCEPT SIDEWALK.

■ TEMPORARY BARRIER IS A TRAFFIC CONTROL DETAIL AND PAY ITEM, SEE TRAFFIC CONTROL PLANS FOR LOCATIONS AND PAY LIMITS.

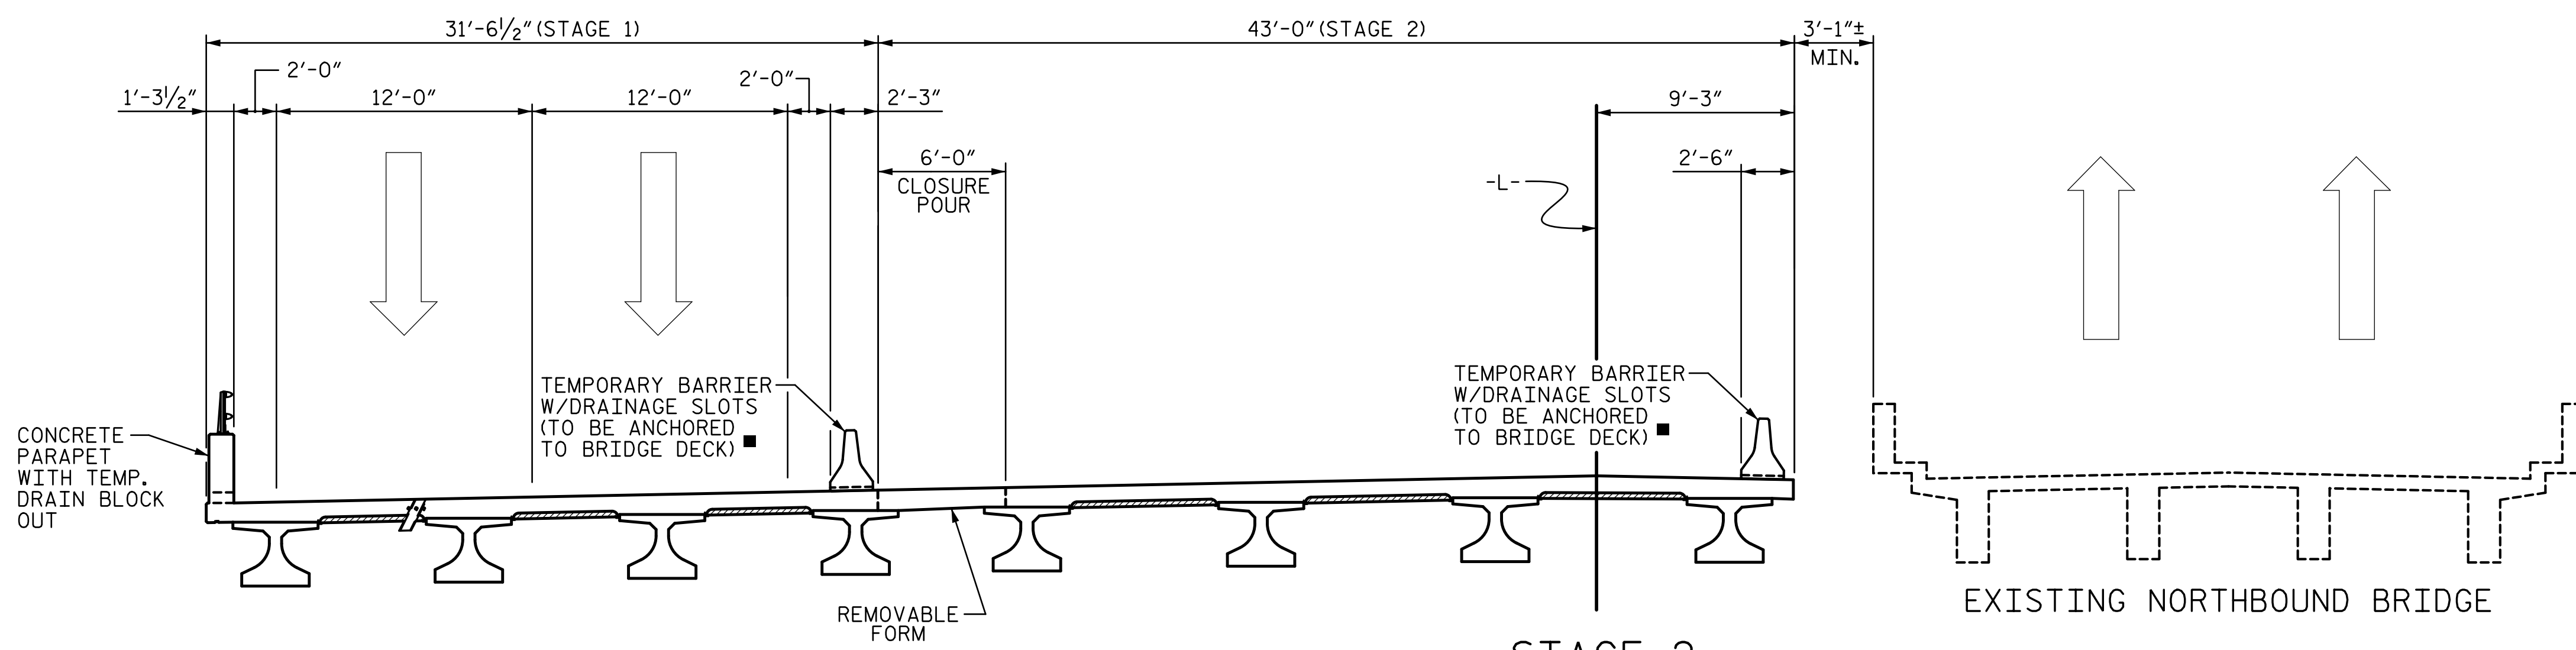

STAGE 2

1. SHIFT SOUTHBOUND TRAFFIC TO STAGE 1 OF PROPOSED BRIDGE AND DEMOLISH EXISTING SOUTHBOUND BRIDGE.
2. CONSTRUCT STAGE 2 OF PROPOSED BRIDGE EXCEPT CONCRETE MEDIAN STRIP.

PROJECT NO. B-5808


CABARRUS COUNTY

STATION: 20+64.00 -L-

SHEET 1 OF 2

STATE OF NORTH CAROLINA
DEPARTMENT OF TRANSPORTATION
RALEIGH

BRIDGE CONSTRUCTION SEQUENCE

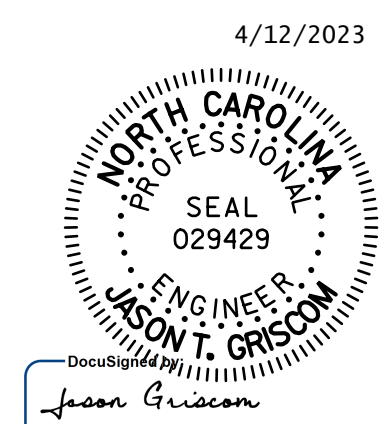

STV ENGINEERS, INC.
100 900 West Trade St., Suite 715
Charlotte, NC 28202
NC License Number F-0991

DOCUMENT NOT CONSIDERED
FINAL UNLESS ALL
SIGNATURES COMPLETED

ASSEMBLED BY :	SGH	DATE :	7-21
CHECKED BY :	MLO	DATE :	6-22
DESIGN ENGINEER OF RECORD :	J. GRISCOM	DATE :	3-23

REVISIONS				SHEET NO.
NO.	BY:	DATE:	NO.	DATE:
1			3	
2			4	

TOTAL SHEETS: 65