



R:\Structures\04_Station\05 RFC Bridge Plans\401_023_B5808_SMU_SDL_012_120057.dgn 3/6/2023 10:32:46 AM HensleSC

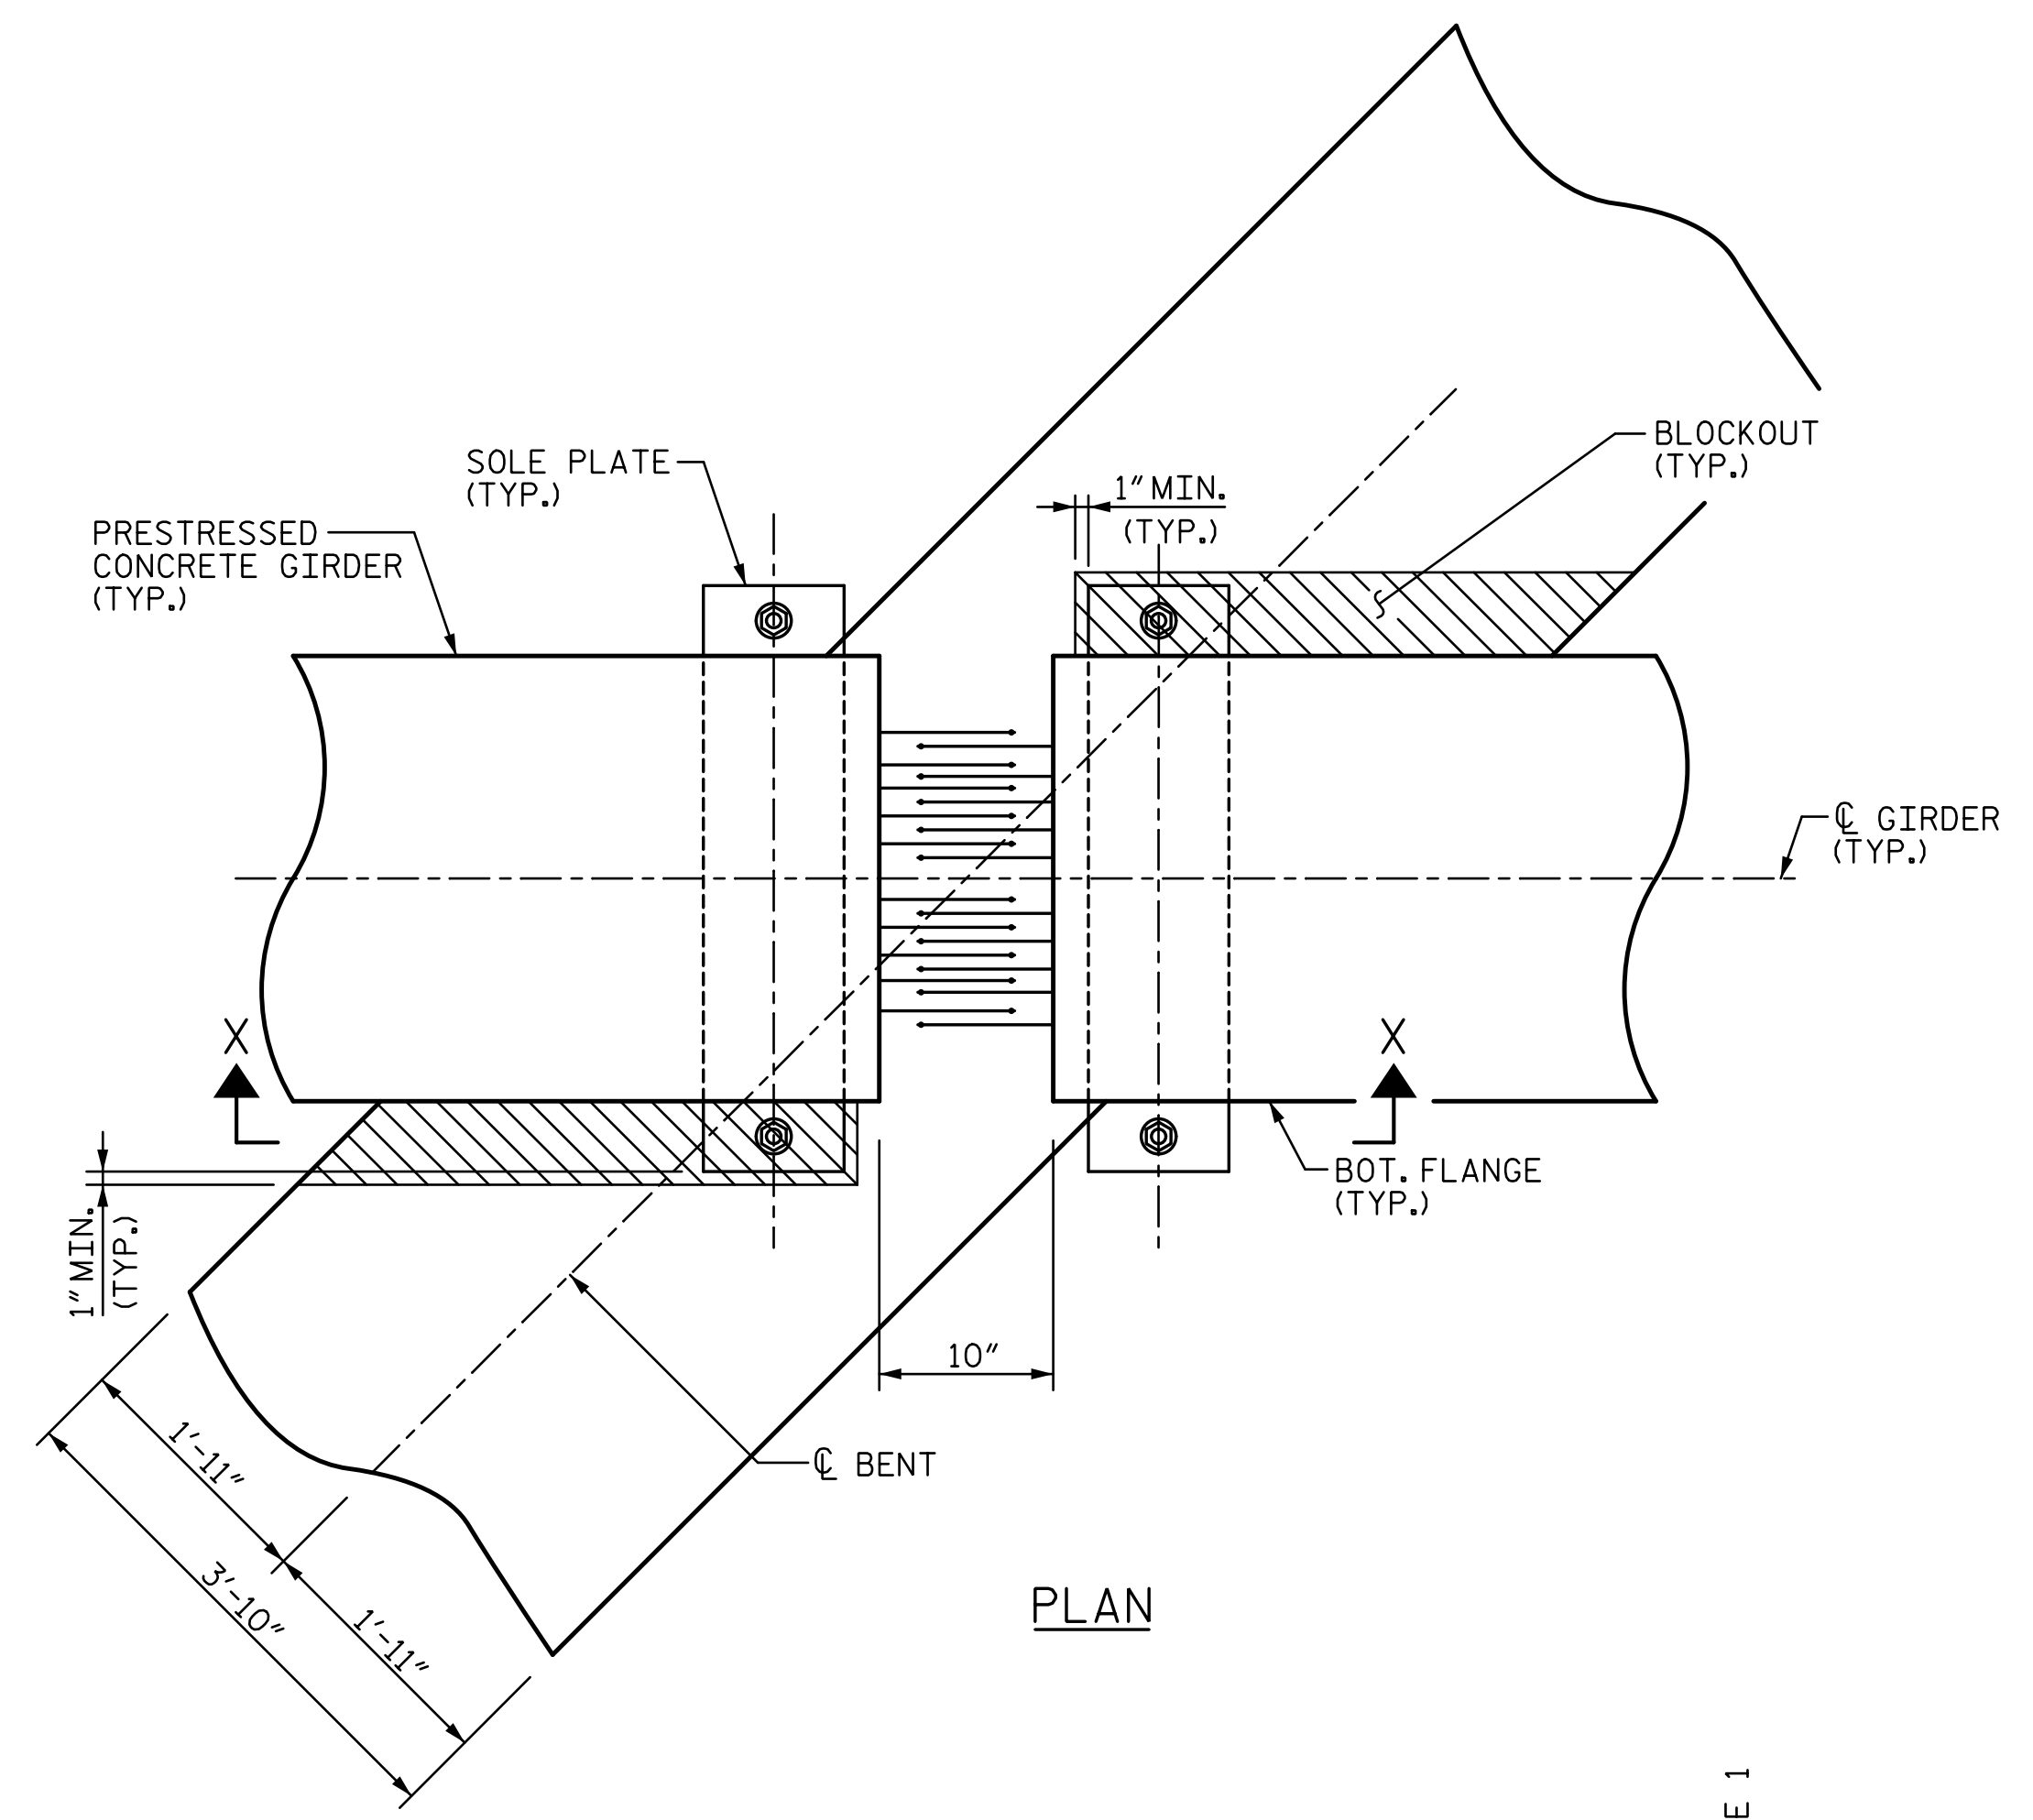


PLAN

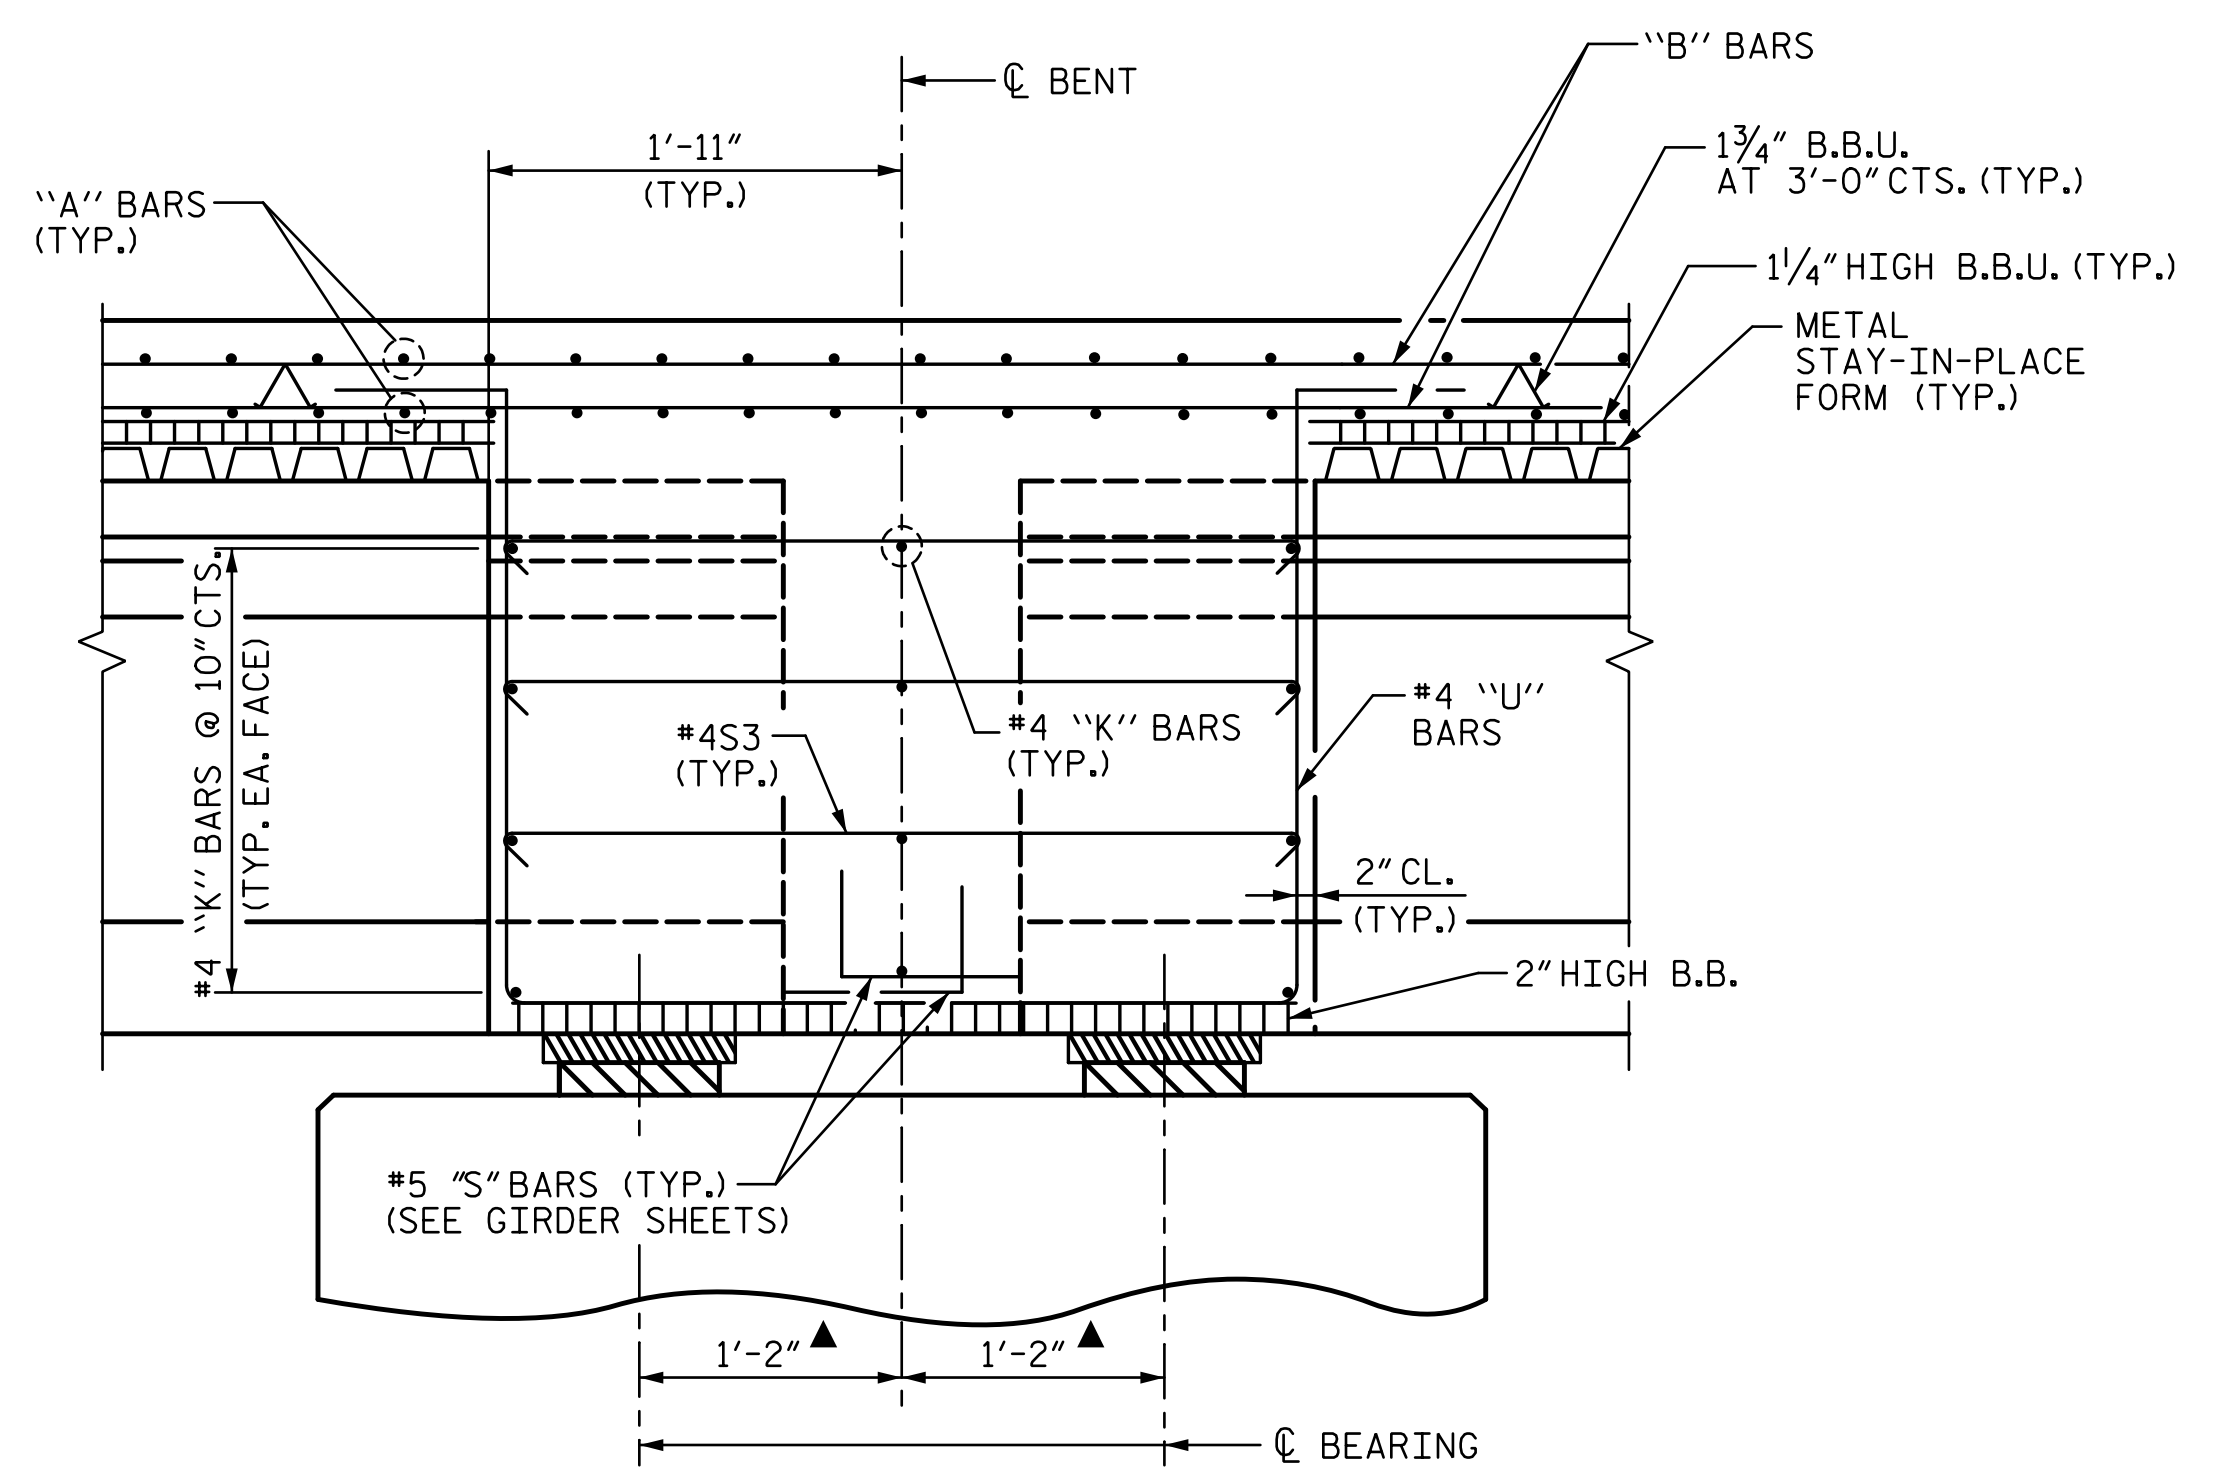


SECTION B-B

▲ DIMENSION ALONG CL GIRDER

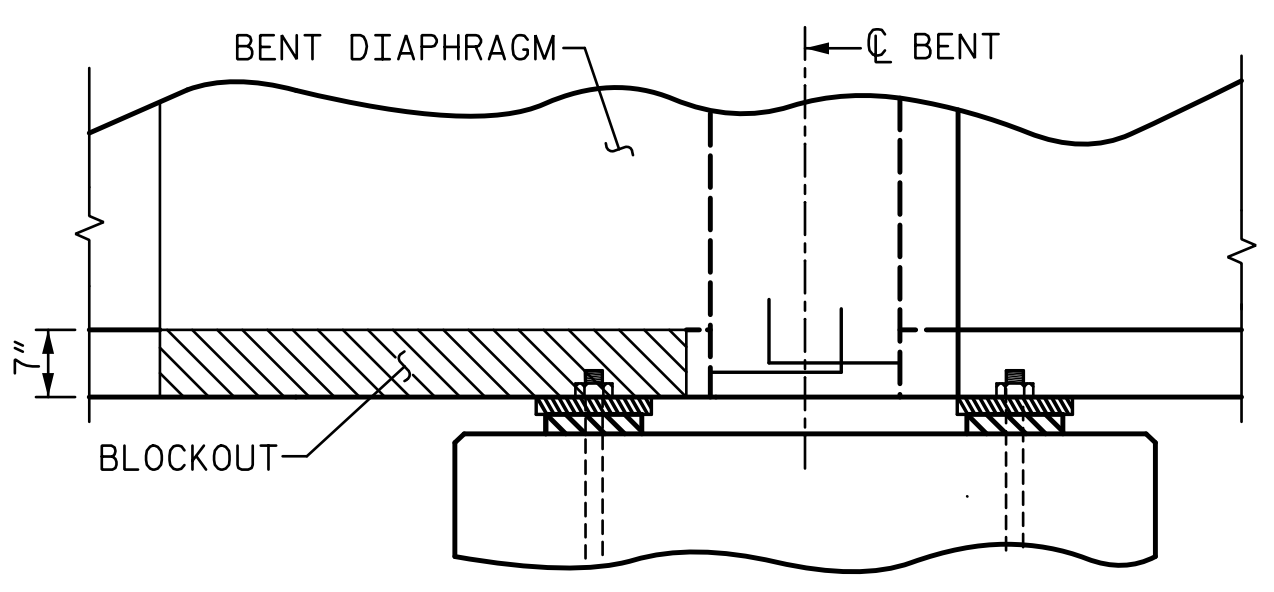

SECTION X-X

BENT DIAPHRAGM BLOCKOUT DETAIL

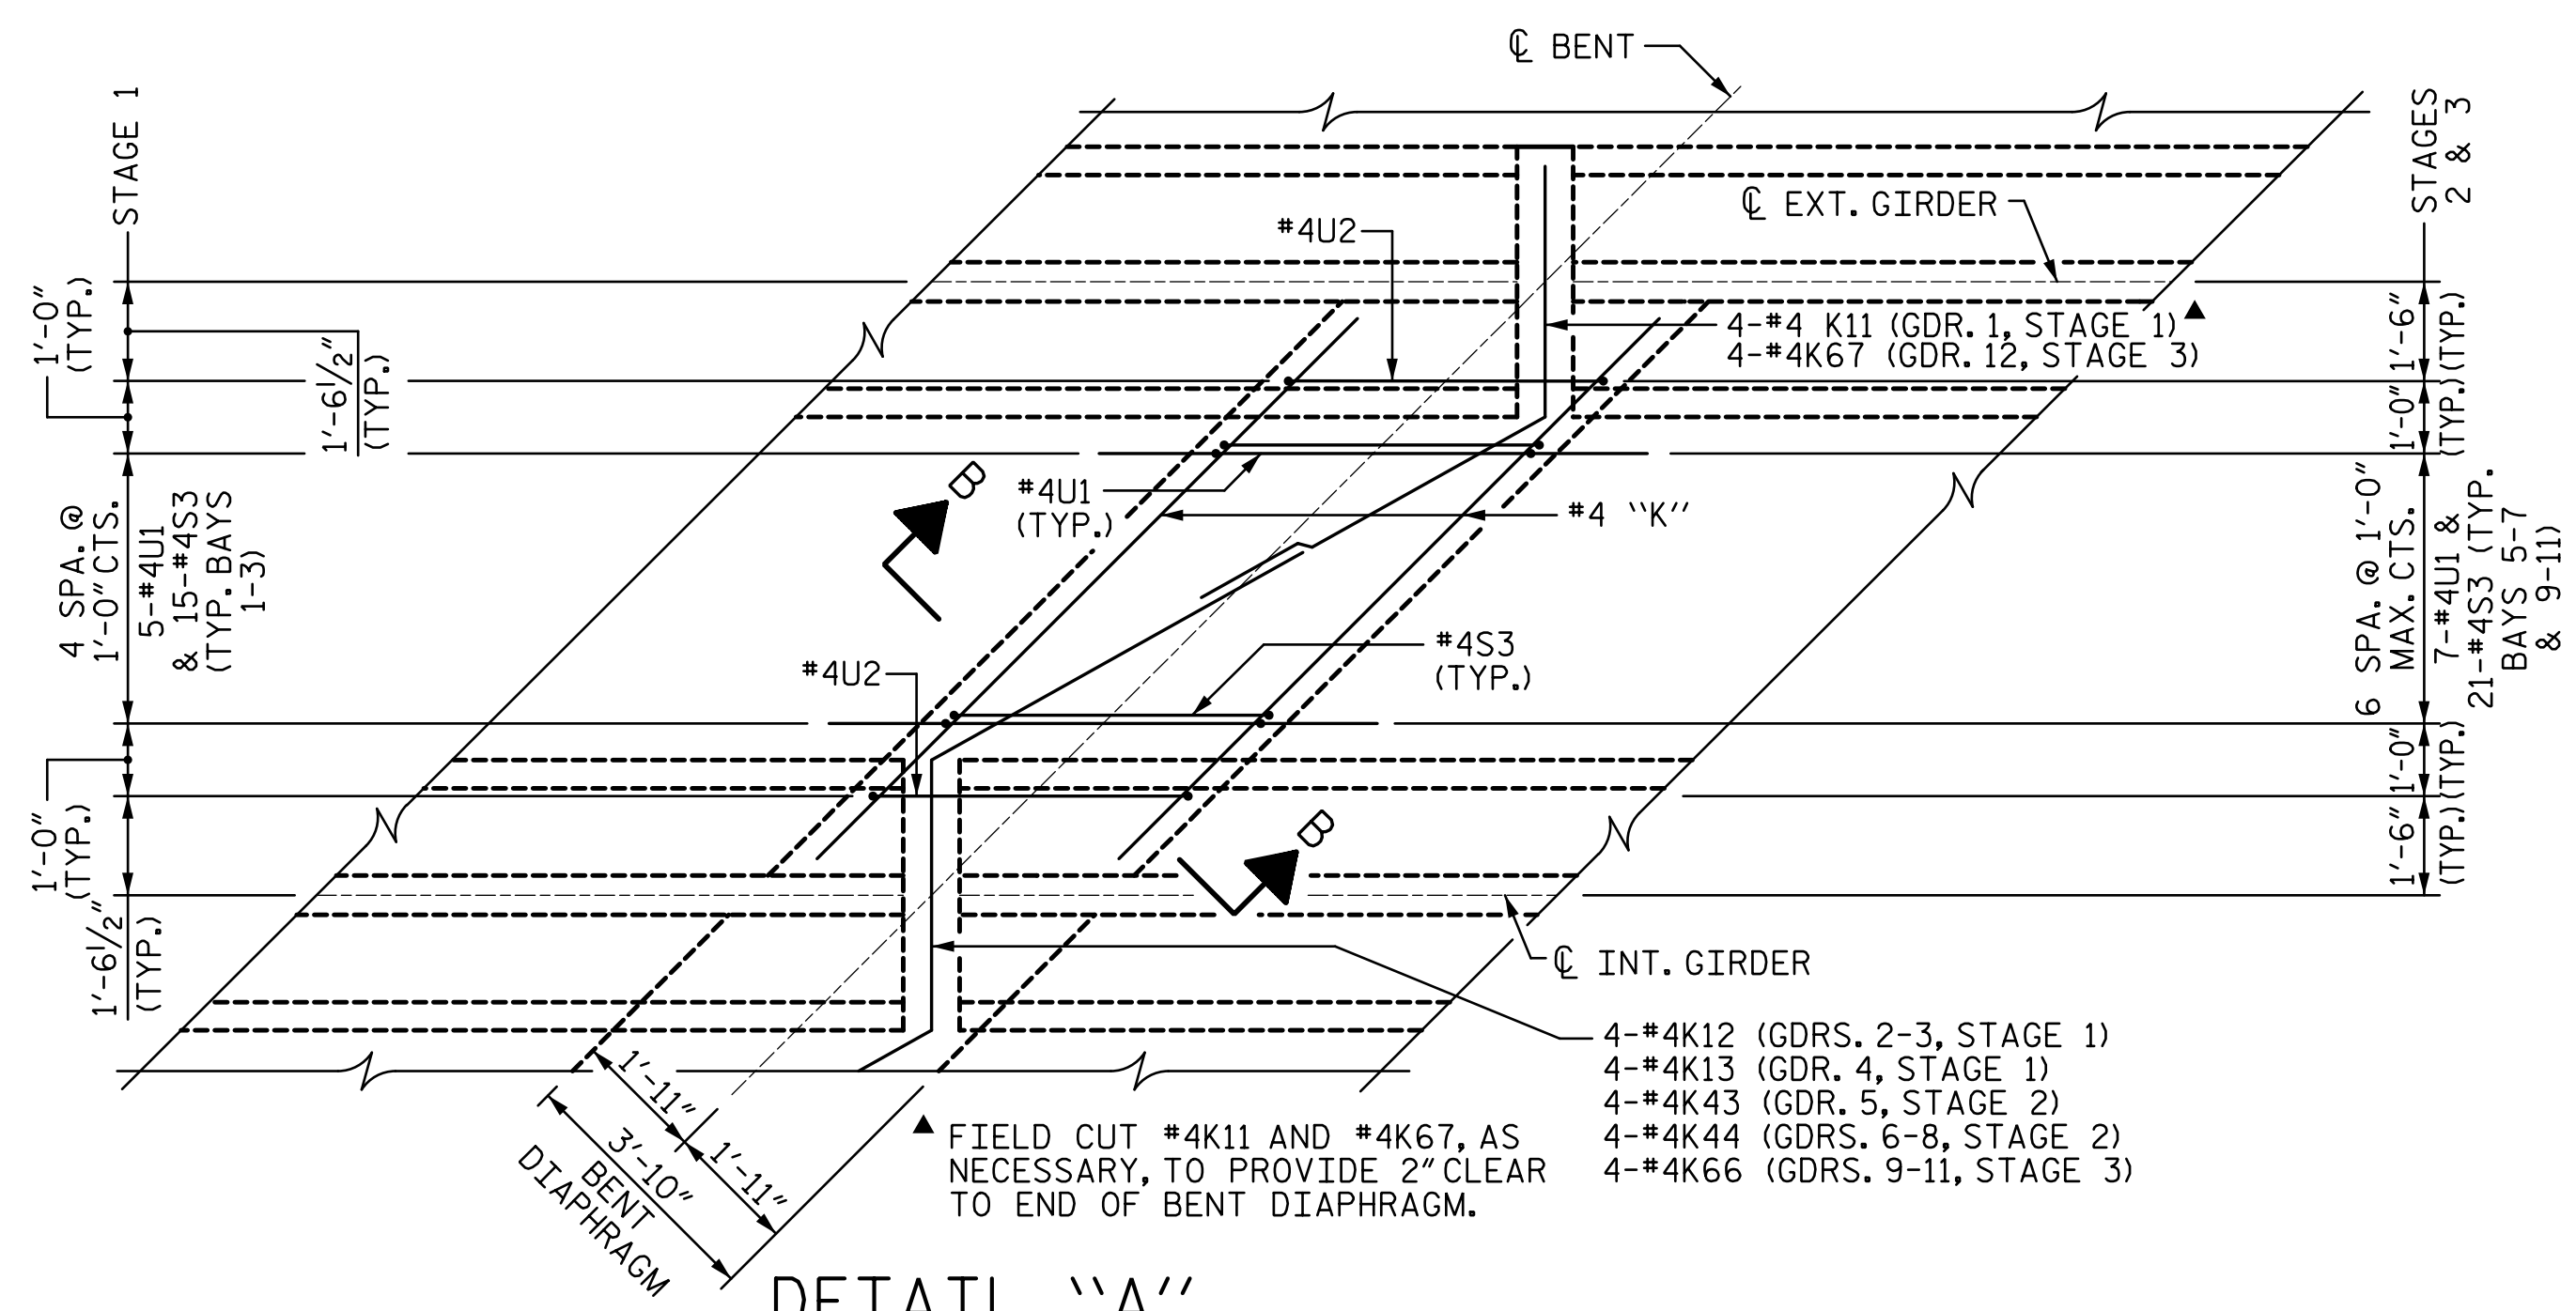

DETAIL "A"

(FOR #4U1, #4U2, AND #4S3 SPACING IN BAYS 4 & 8, SEE "TYPICAL SECTION" SHEETS.)

PROJECT NO. B-5808


CABARRUS COUNTY

STATION: 20+64.00 -L-

SHEET 1 OF 3

STATE OF NORTH CAROLINA
DEPARTMENT OF TRANSPORTATION
RALEIGH

SUPERSTRUCTURE
DETAILS

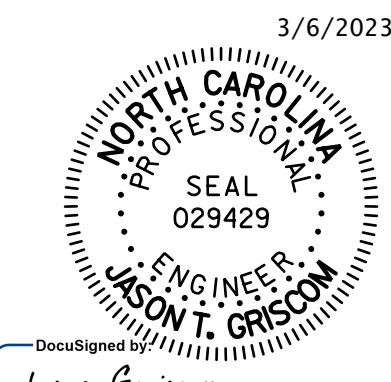

STV ENGINEERS, INC.
900 West Trade St., Suite 715
Charlotte, NC 28202
NC License Number F-0991

DOCUMENT NOT CONSIDERED
FINAL UNLESS ALL
SIGNATURES COMPLETED

ASSEMBLED BY :	SGH	DATE :	7-21
CHECKED BY :	MLO	DATE :	11-22
DESIGN ENGINEER OF RECORD :	J. GRISCOM	DATE :	3-23

REVISIONS				SHEET NO.	
NO.	BY:	DATE:	NO.	BY:	DATE:
1			3		
2			4		

TOTAL SHEETS: 65