


STATE OF NORTH CAROLINA  
DIVISION OF HIGHWAYS


TRANSPORTATION MANAGEMENT PLAN

COLUMBUS COUNTY

DIVISION 6

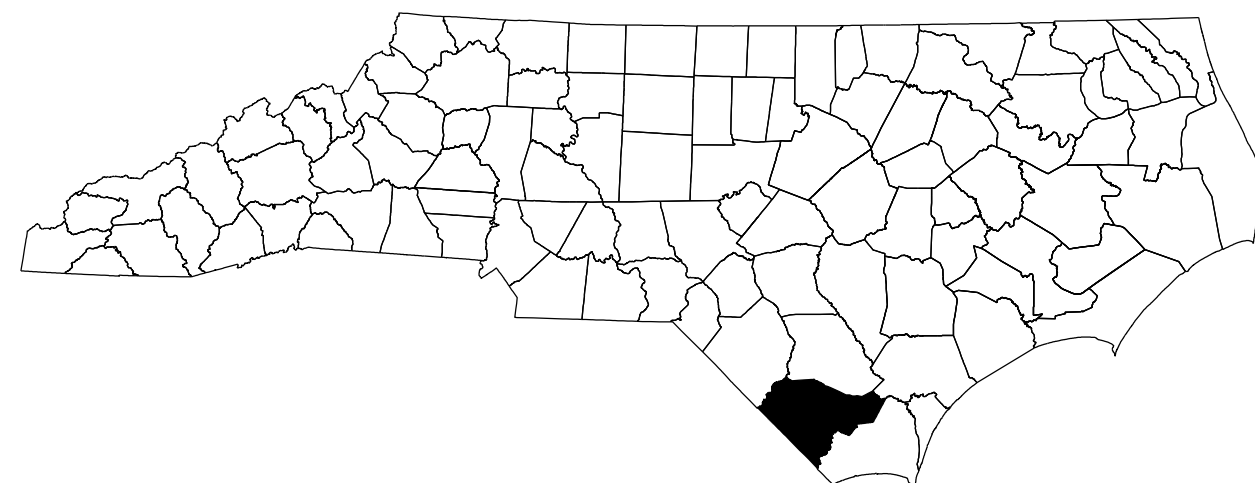

LOCATION: BRIDGE 230005 OVER GAPWAY SWAMP  
ON US 76 (MAIN ST)

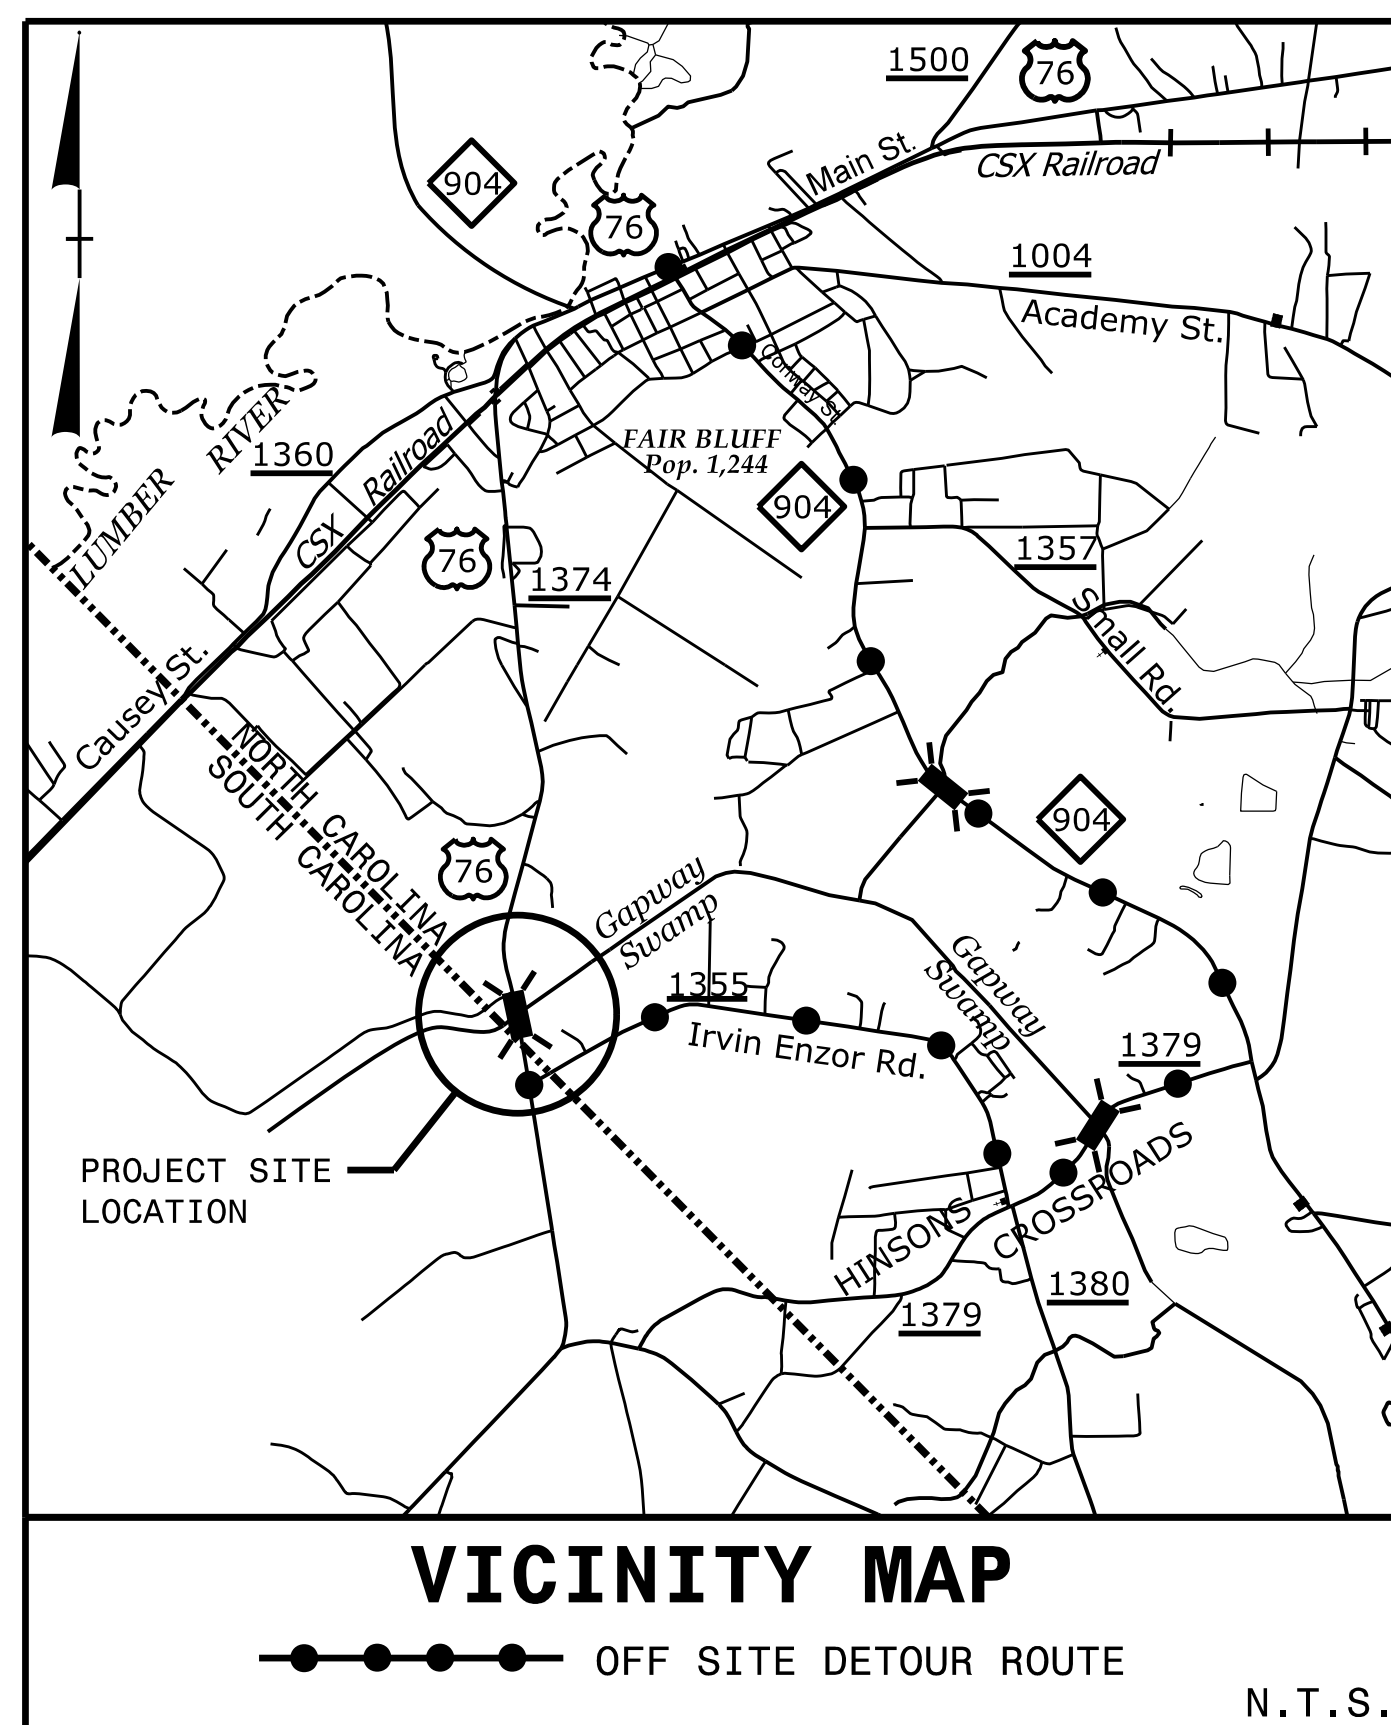

SHEET NO.  
TMP-1

**INDEX OF SHEETS**

SHEET NO.	TITLE
TMP-1	TITLE SHEET, VICINITY MAP, INDEX OF SHEETS, ROADWAY STANDARD DRAWINGS, AND LEGEND
TMP-2	GENERAL NOTES, TRAFFIC MANAGEMENT STRATEGY, AND PHASING
TMP-3	US 76 CLOSURE AND DETOUR ROUTE
TMP-4	INSET A DETAIL

**ROADWAY STANDARD DRAWINGS**


THE FOLLOWING ROADWAY STANDARDS AS SHOWN IN "ROADWAY STANDARD DRAWINGS" - N.C. DEPARTMENT OF TRANSPORTATION - RALEIGH, N.C., DATED JANUARY 2018 ARE APPLICABLE TO THIS PROJECT AND BY REFERENCE HEREBY ARE CONSIDERED A PART OF THESE PLANS:

STD. NO.	TITLE
1101.01	WORK ZONE ADVANCED WARNING SIGNS
1101.02	TEMPORARY LANE CLOSURES
1101.03	TEMPORARY ROAD CLOSURES
1101.04	TEMPORARY SHOULDER CLOSURES
1101.11	TRAFFIC CONTROL DESIGN TABLES
1110.01	STATIONARY WORK ZONE SIGNS
1110.02	PORTABLE WORK ZONE SIGNS
1130.01	DRUMS
1135.01	CONES
1145.01	BARRICADES
1150.01	FLAGGERS
1180.01	SKINNY DRUMS

**LEGEND**

- NORTH ARROW
- STATIONARY SIGN
- PORTABLE SIGN
- BARRICADE (TYPE III)
- CONES
- DRUM
- SKINNY DRUM
- CHANGEABLE MESSAGE SIGN (CMS)
- DETOUR

DOCUMENT NOT CONSIDERED FINAL  
UNLESS ALL SIGNATURES COMPLETED

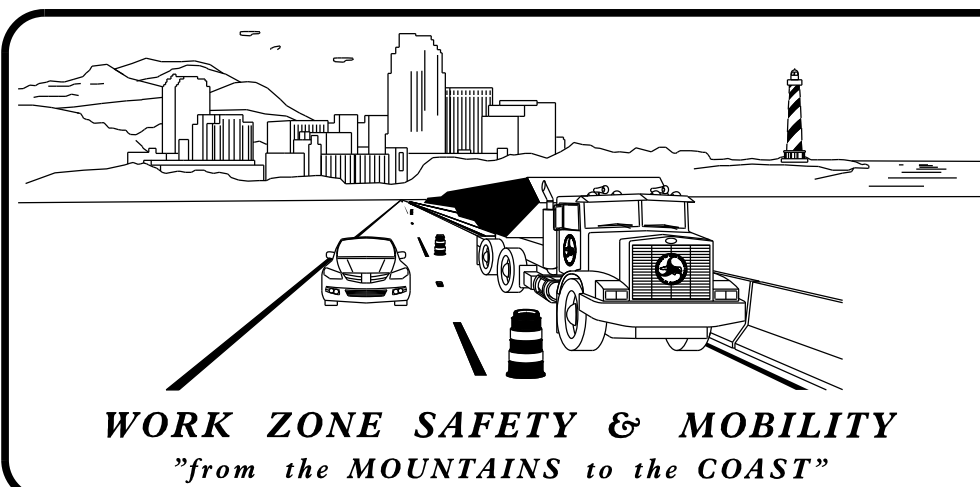


PLANS PREPARED BY:

BRENT BARNHILL  
PROJECT DESIGN ENGINEER

ZACHARY THORNTON, PE  
PROJECT QC ENGINEER

NCDOT CONTACTS:

TIERRE PETERSON, PE  
TEAM LEADER - PEF COORDINATION

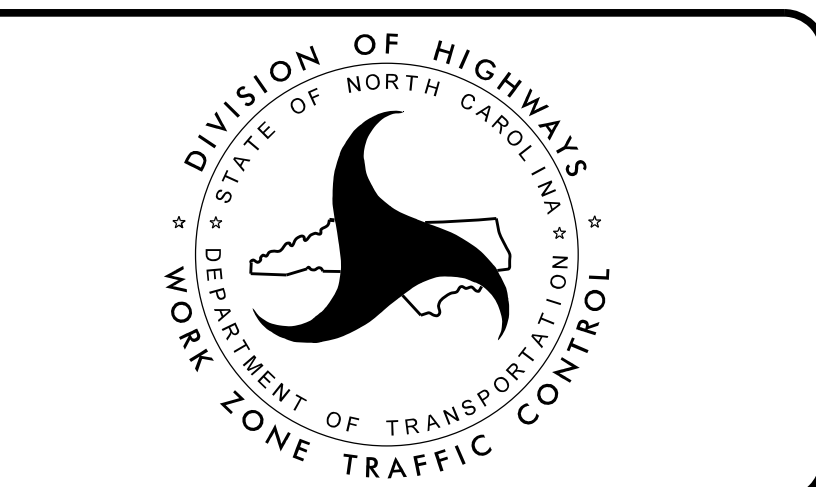

**VOLKERT**

5430 Wade Park Blvd., Suite 410  
Raleigh, NC 27607  
Tel. 919-854-0344 Fax. 919-854-0355  
NC License No. F-0765

APPROVED: \_\_\_\_\_  
DATE: 1/9/2023

SEAL

TIP PROJECT: BR-0073

\$\$\$\$\$SYTIME\$\$\$\$\$  
\$\$\$\$\$DGN\$\$\$\$\$  
\$\$\$\$\$USERNAME\$\$\$\$\$