


**TYPICAL SECTION AT INTERMEDIATE DIAPHRAGM**

◆ RADIAL  
◆◆ RADIAL THROUGH WORK POINT

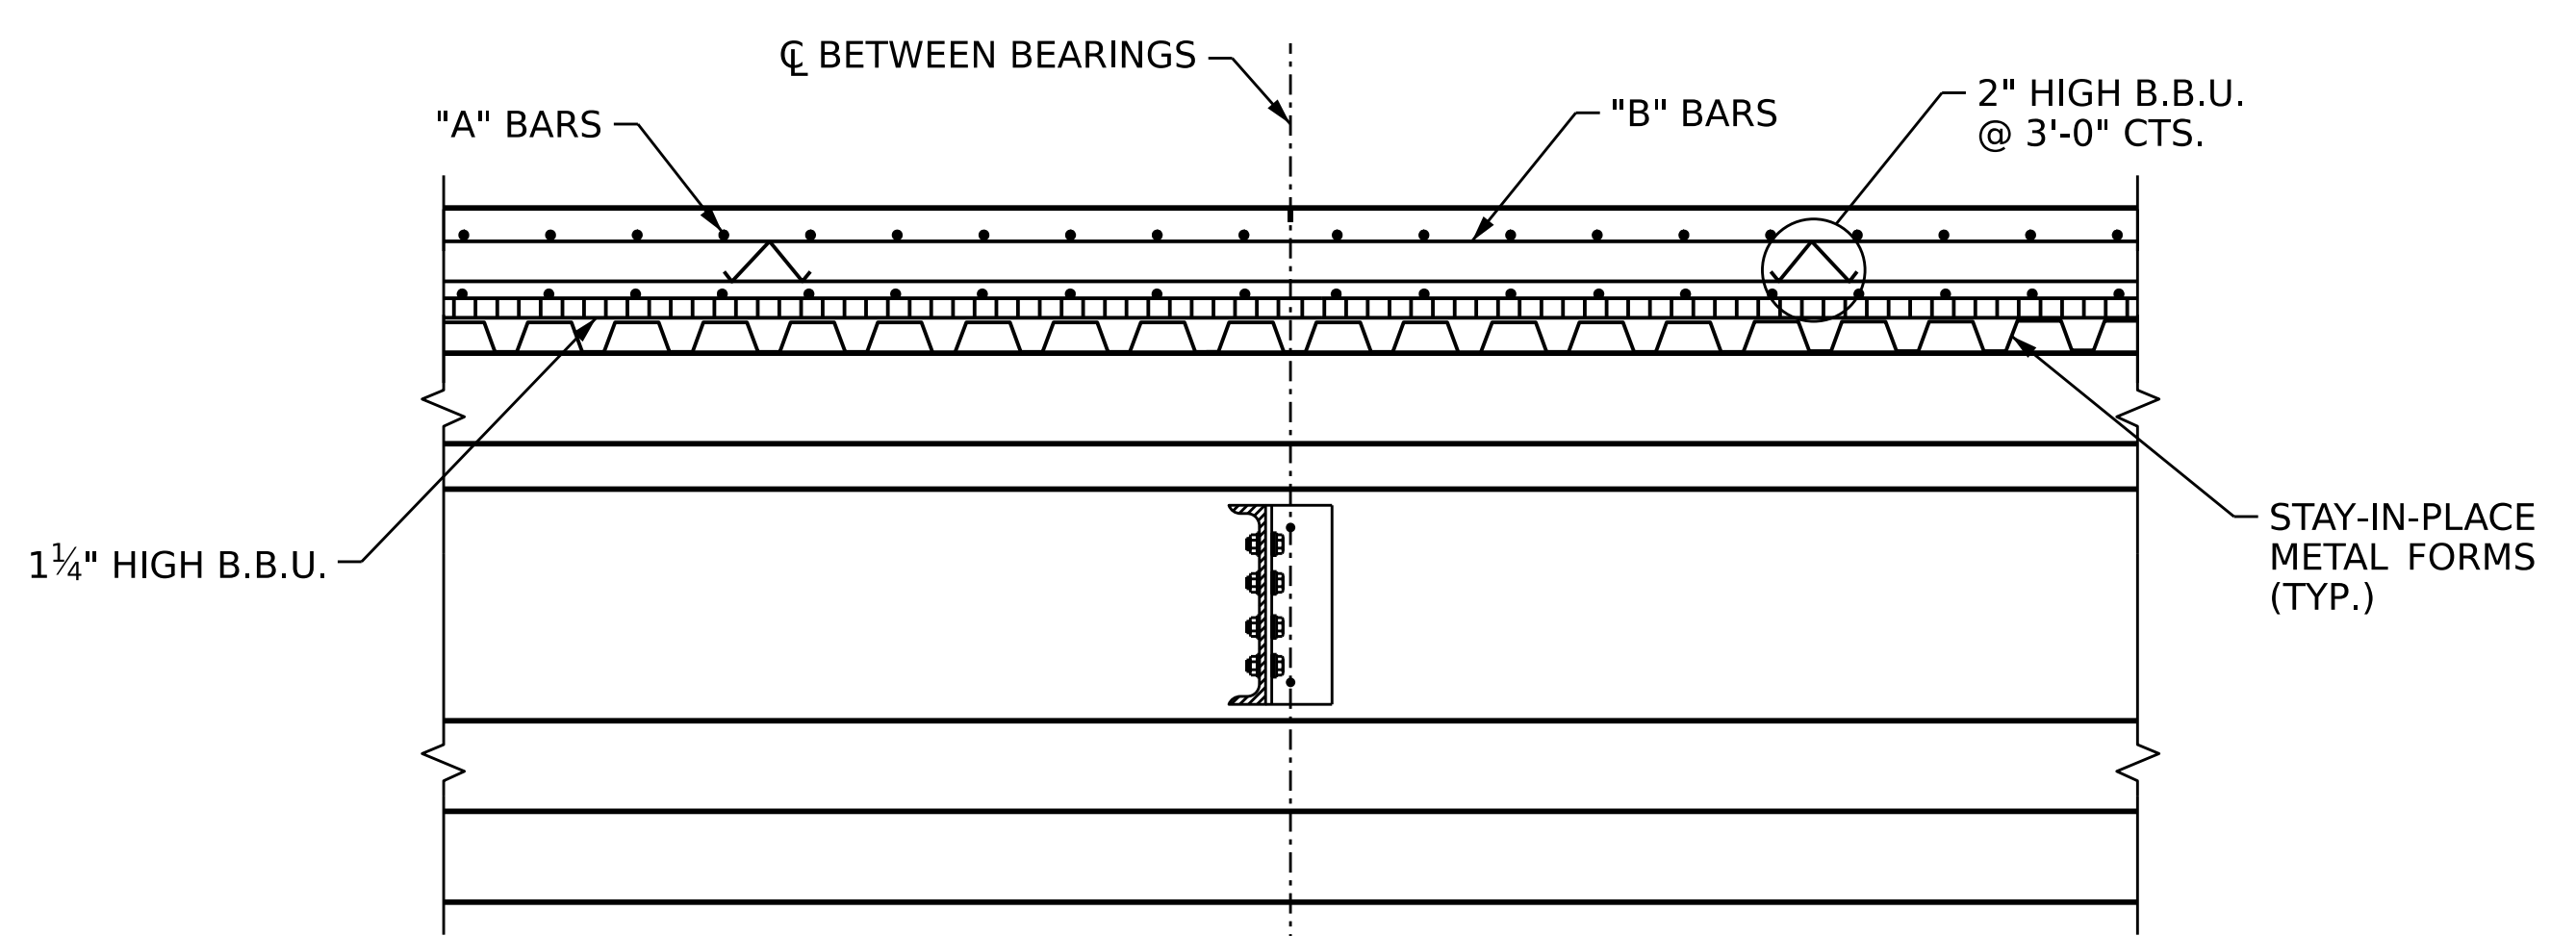

**SECTION THRU INTERMEDIATE DIAPHRAGM**

PROJECT NO. **BR-0073**  
**COLUMBUS** COUNTY  
 STATION: **18+24.50 -L-**  
 SHEET 3 OF 3



STATE OF NORTH CAROLINA  
 DEPARTMENT OF TRANSPORTATION  
 RALEIGH  
**SUPERSTRUCTURE**  
**TYPICAL SECTION**

DRAWN BY: **A. Y. WU** DATE: **9/22**  
 CHECKED BY: **D. A. GLADDEN** DATE: **10/22**  
 DESIGN ENGINEER OF RECORD: **P. N. HOLDER** DATE: **11/22**

**VOLKERT**  
 5430 Wade Park Blvd., Suite 410  
 Raleigh, NC 27607  
 Tel. 919-854-0344 Fax. 919-854-0355  
 NC License No. F-0765

DOCUMENT NOT CONSIDERED  
 FINAL UNLESS ALL  
 SIGNATURES COMPLETED

REVISIONS						SHEET NO.
NO.	BY:	DATE:	NO.	BY:	DATE:	S-9
1			3			TOTAL SHEETS
2			4			38