

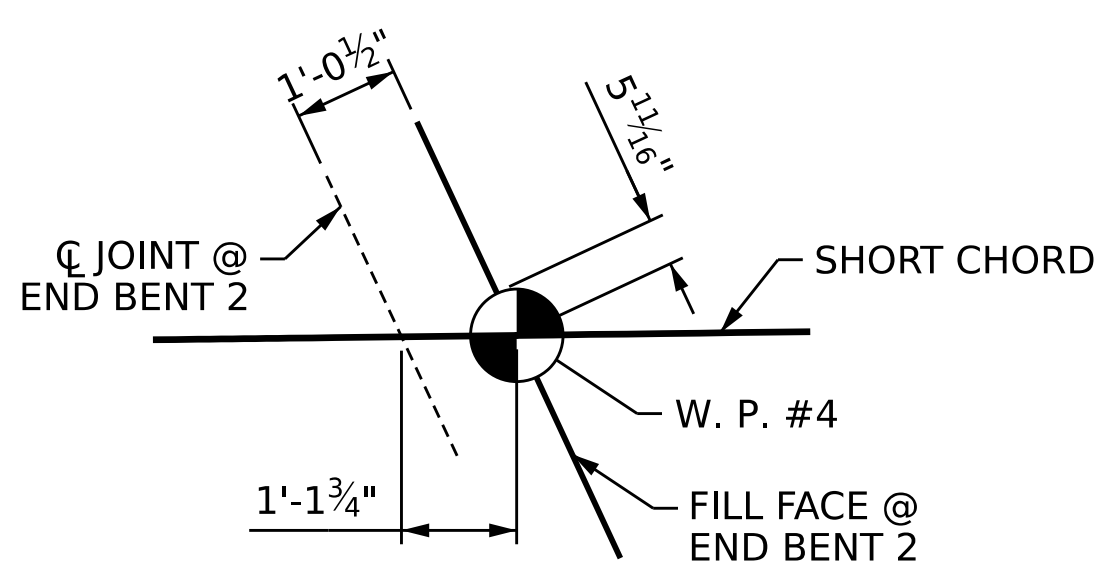


NOTE: "A" BARS TO BE PLACE PERPENDICULAR TO LONG CHORD AND SPACED ALONG LONG CHORD.

DETAIL B

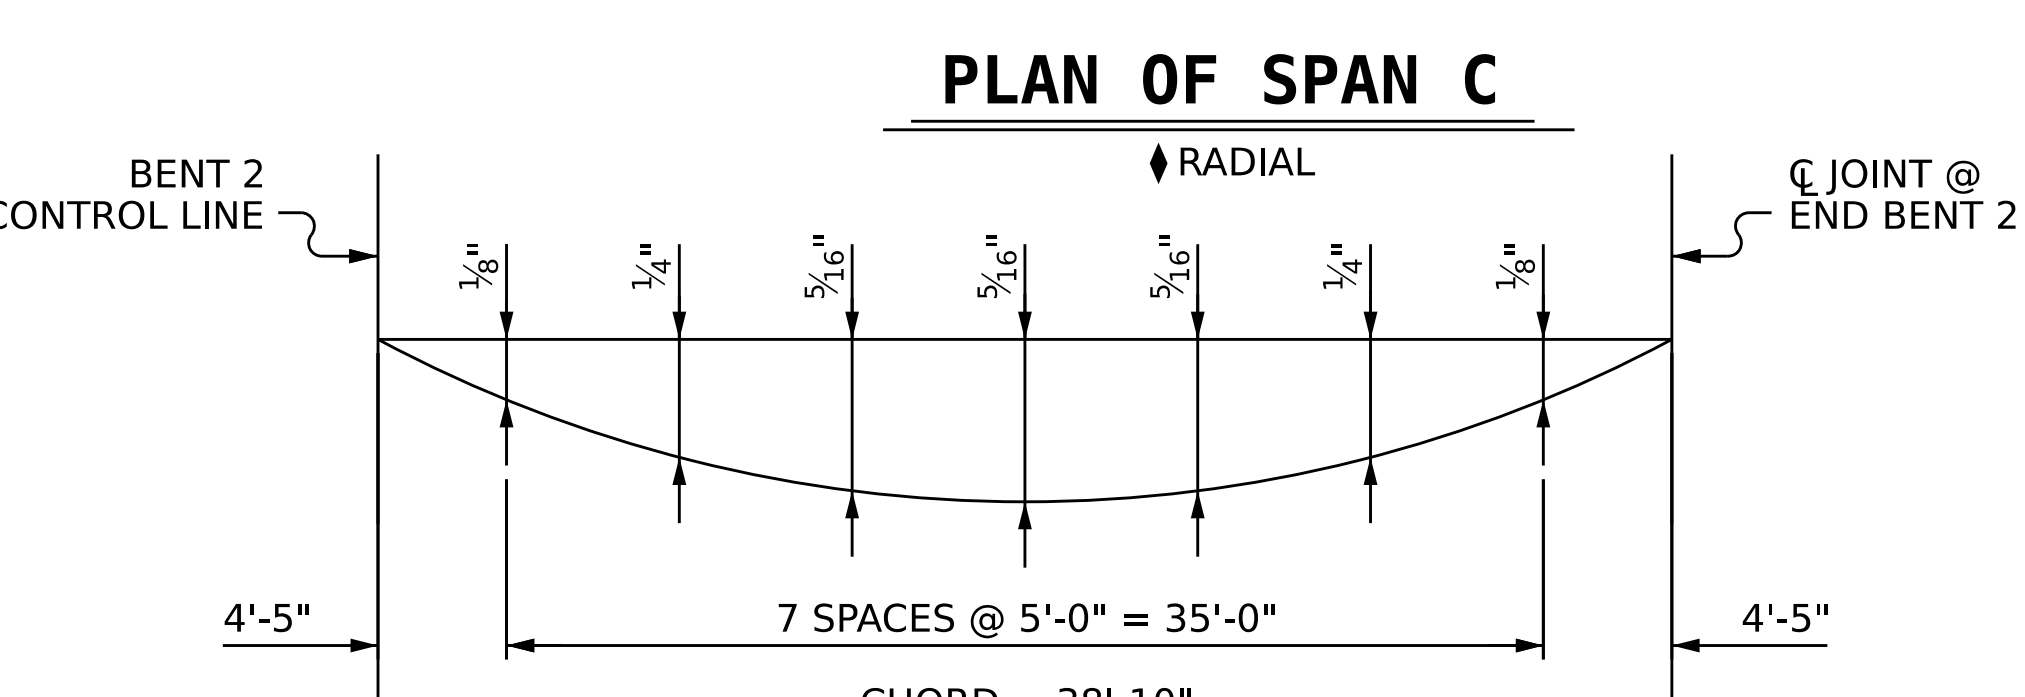

PLAN OF SPAN C

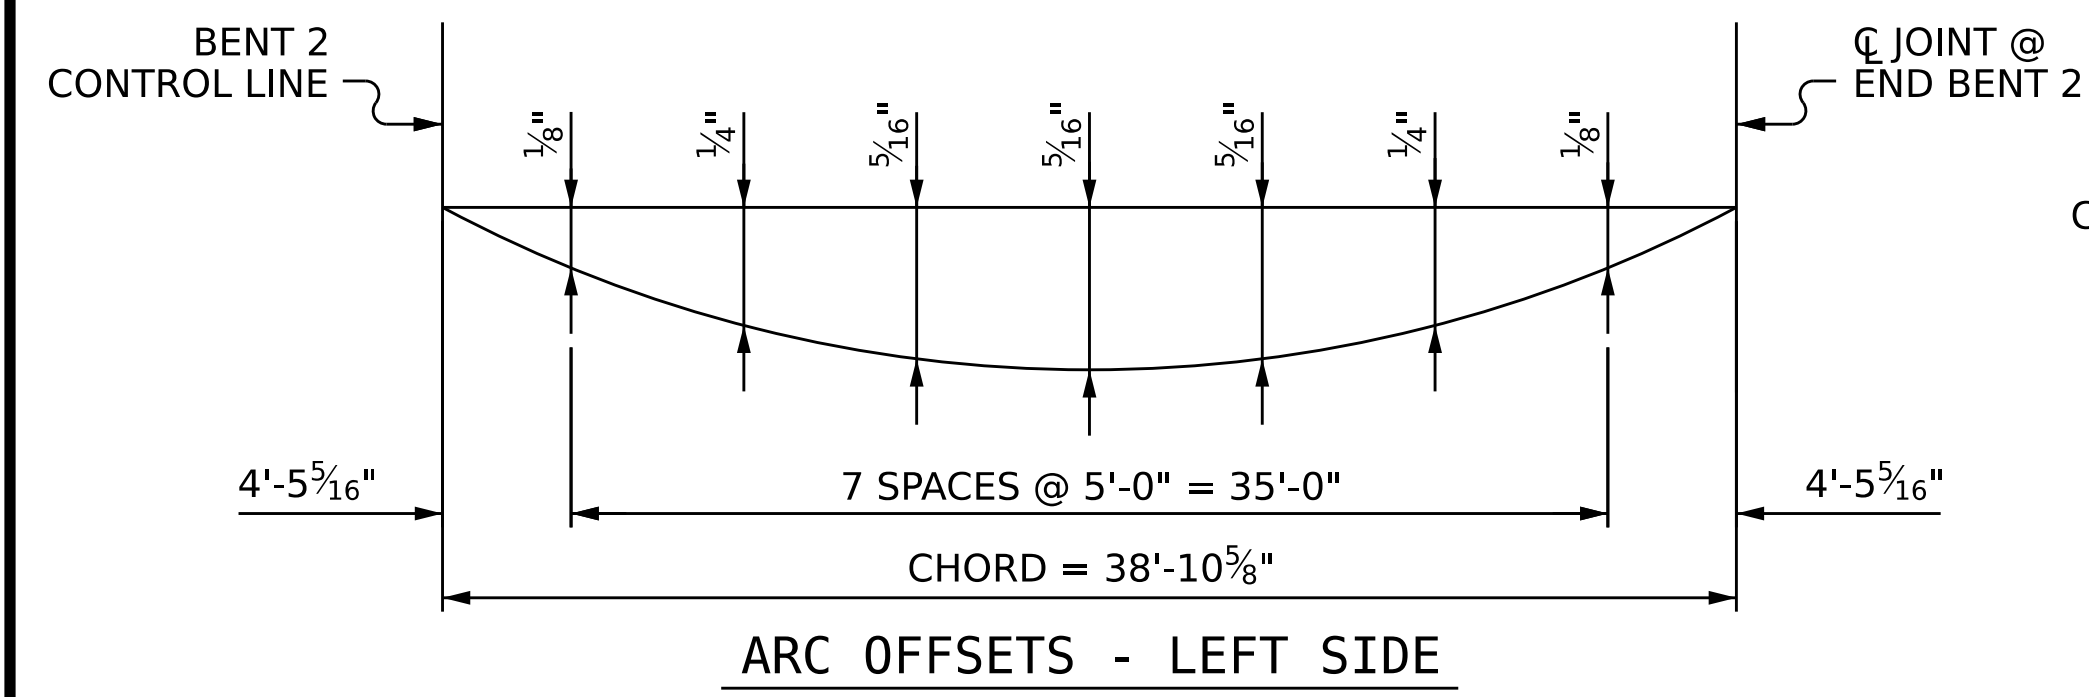

PROJECT NO. **BR-0073**
COLUMBUS COUNTY
 STATION: **18+24.50 -L-**

SHEET 3 OF 3



STATE OF NORTH CAROLINA
 DEPARTMENT OF TRANSPORTATION
 RALEIGH
**SUPERSTRUCTURE
 PLAN OF SPAN C**

DRAWN BY : A. Y. WU DATE : 9/22
 CHECKED BY : D. A. GLADDEN DATE : 10/22
 DESIGN ENGINEER OF RECORD : P. N. HOLDER DATE : 11/22

VOLKERT
 5430 Wade Park Blvd., Suite 410
 Raleigh, NC 27607
 Tel. 919-854-0344 Fax. 919-854-0355
 NC License No. F-0765

DOCUMENT NOT CONSIDERED
 FINAL UNLESS ALL
 SIGNATURES COMPLETED

REVISIONS						SHEET NO. S-12 TOTAL SHEETS 38
NO.	BY:	DATE:	NO.	BY:	DATE:	
1			3			
2			4			